




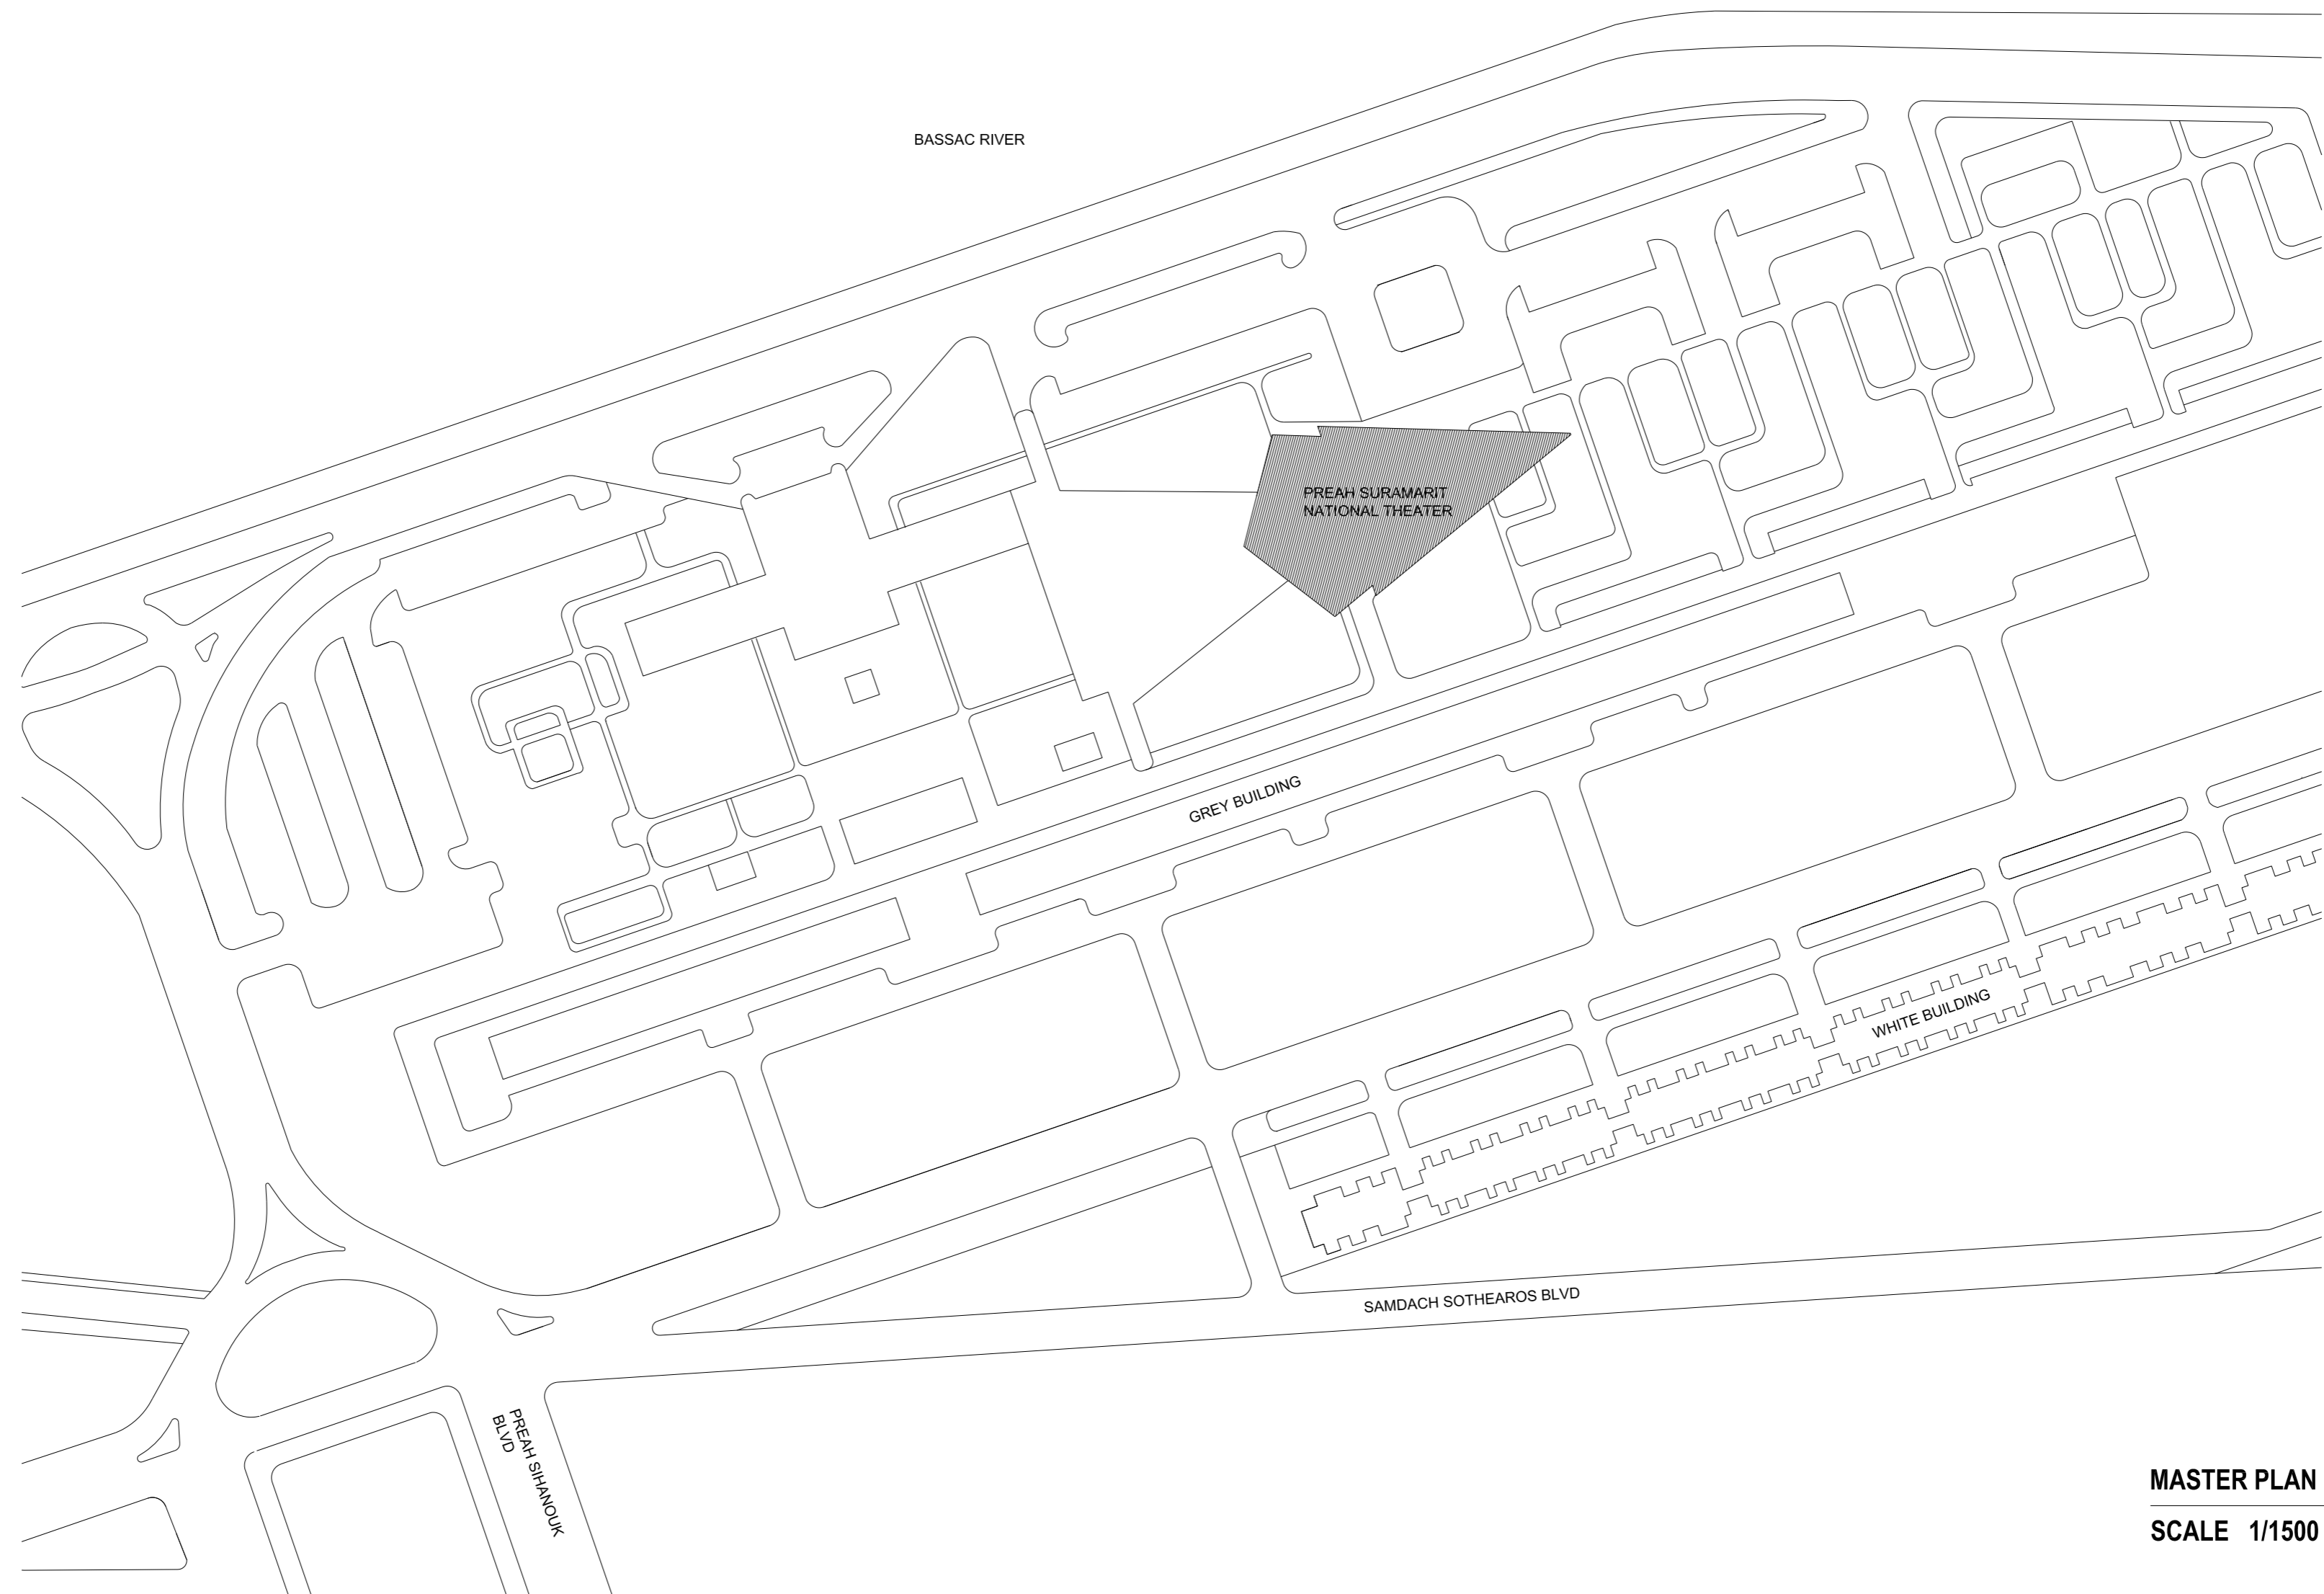


PREAH SURAMARIT NATIONAL THEATRE

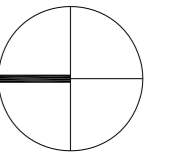

MASTER PLAN
SCALE 1/1500


1

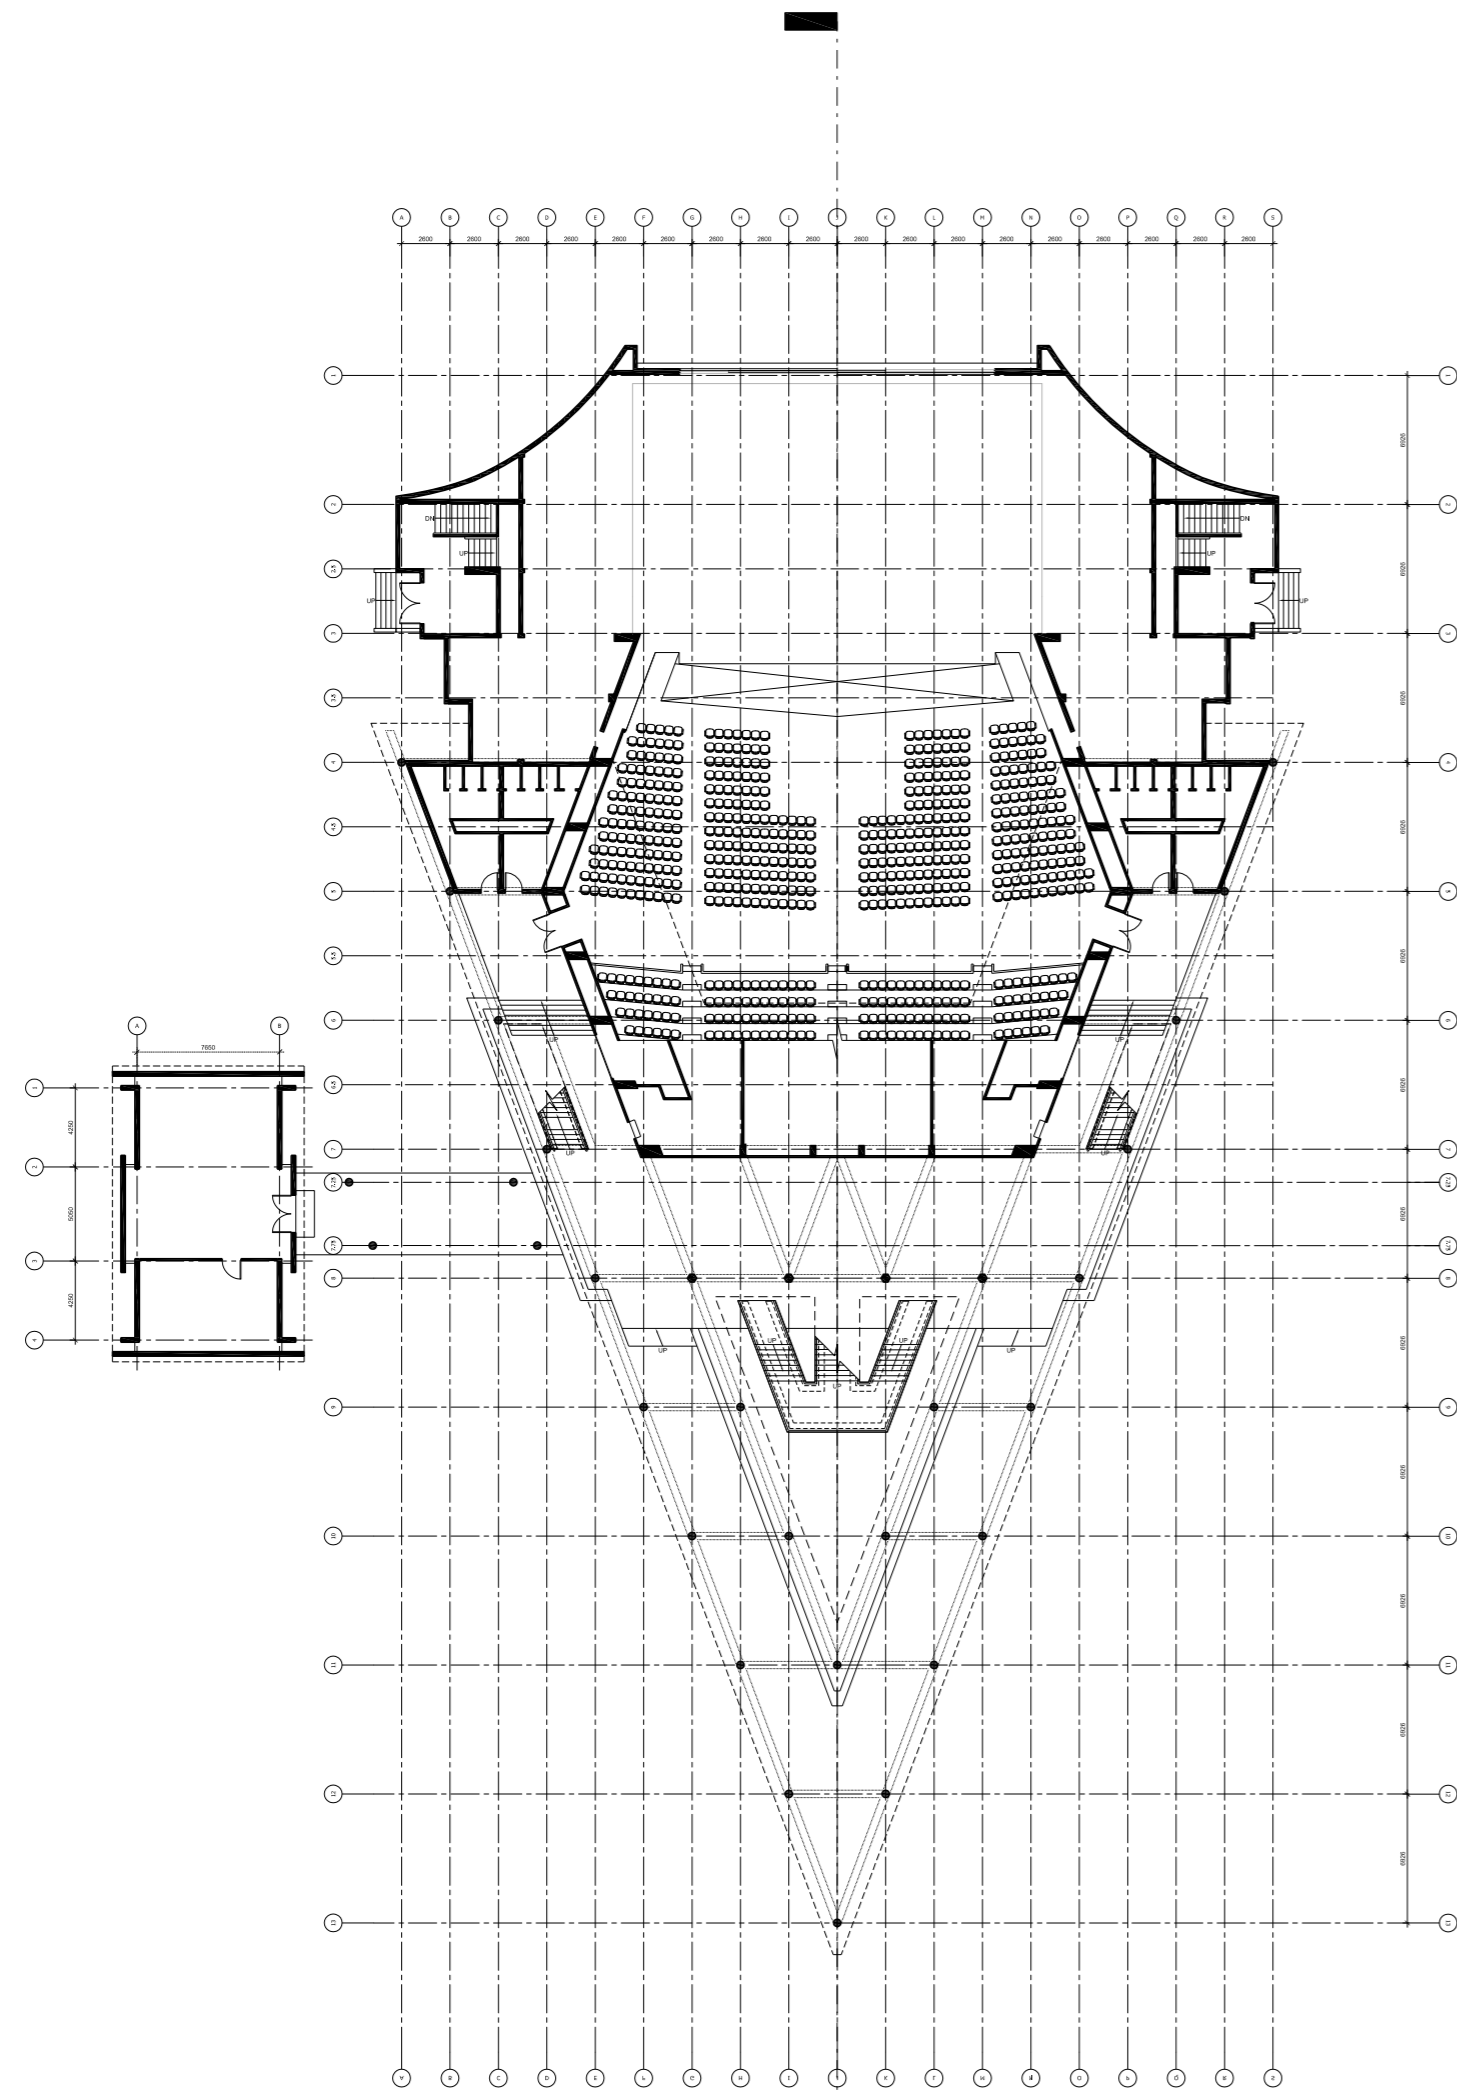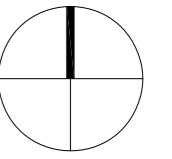

GROUND FLOOR PLAN
SCALE 1/400

2



A

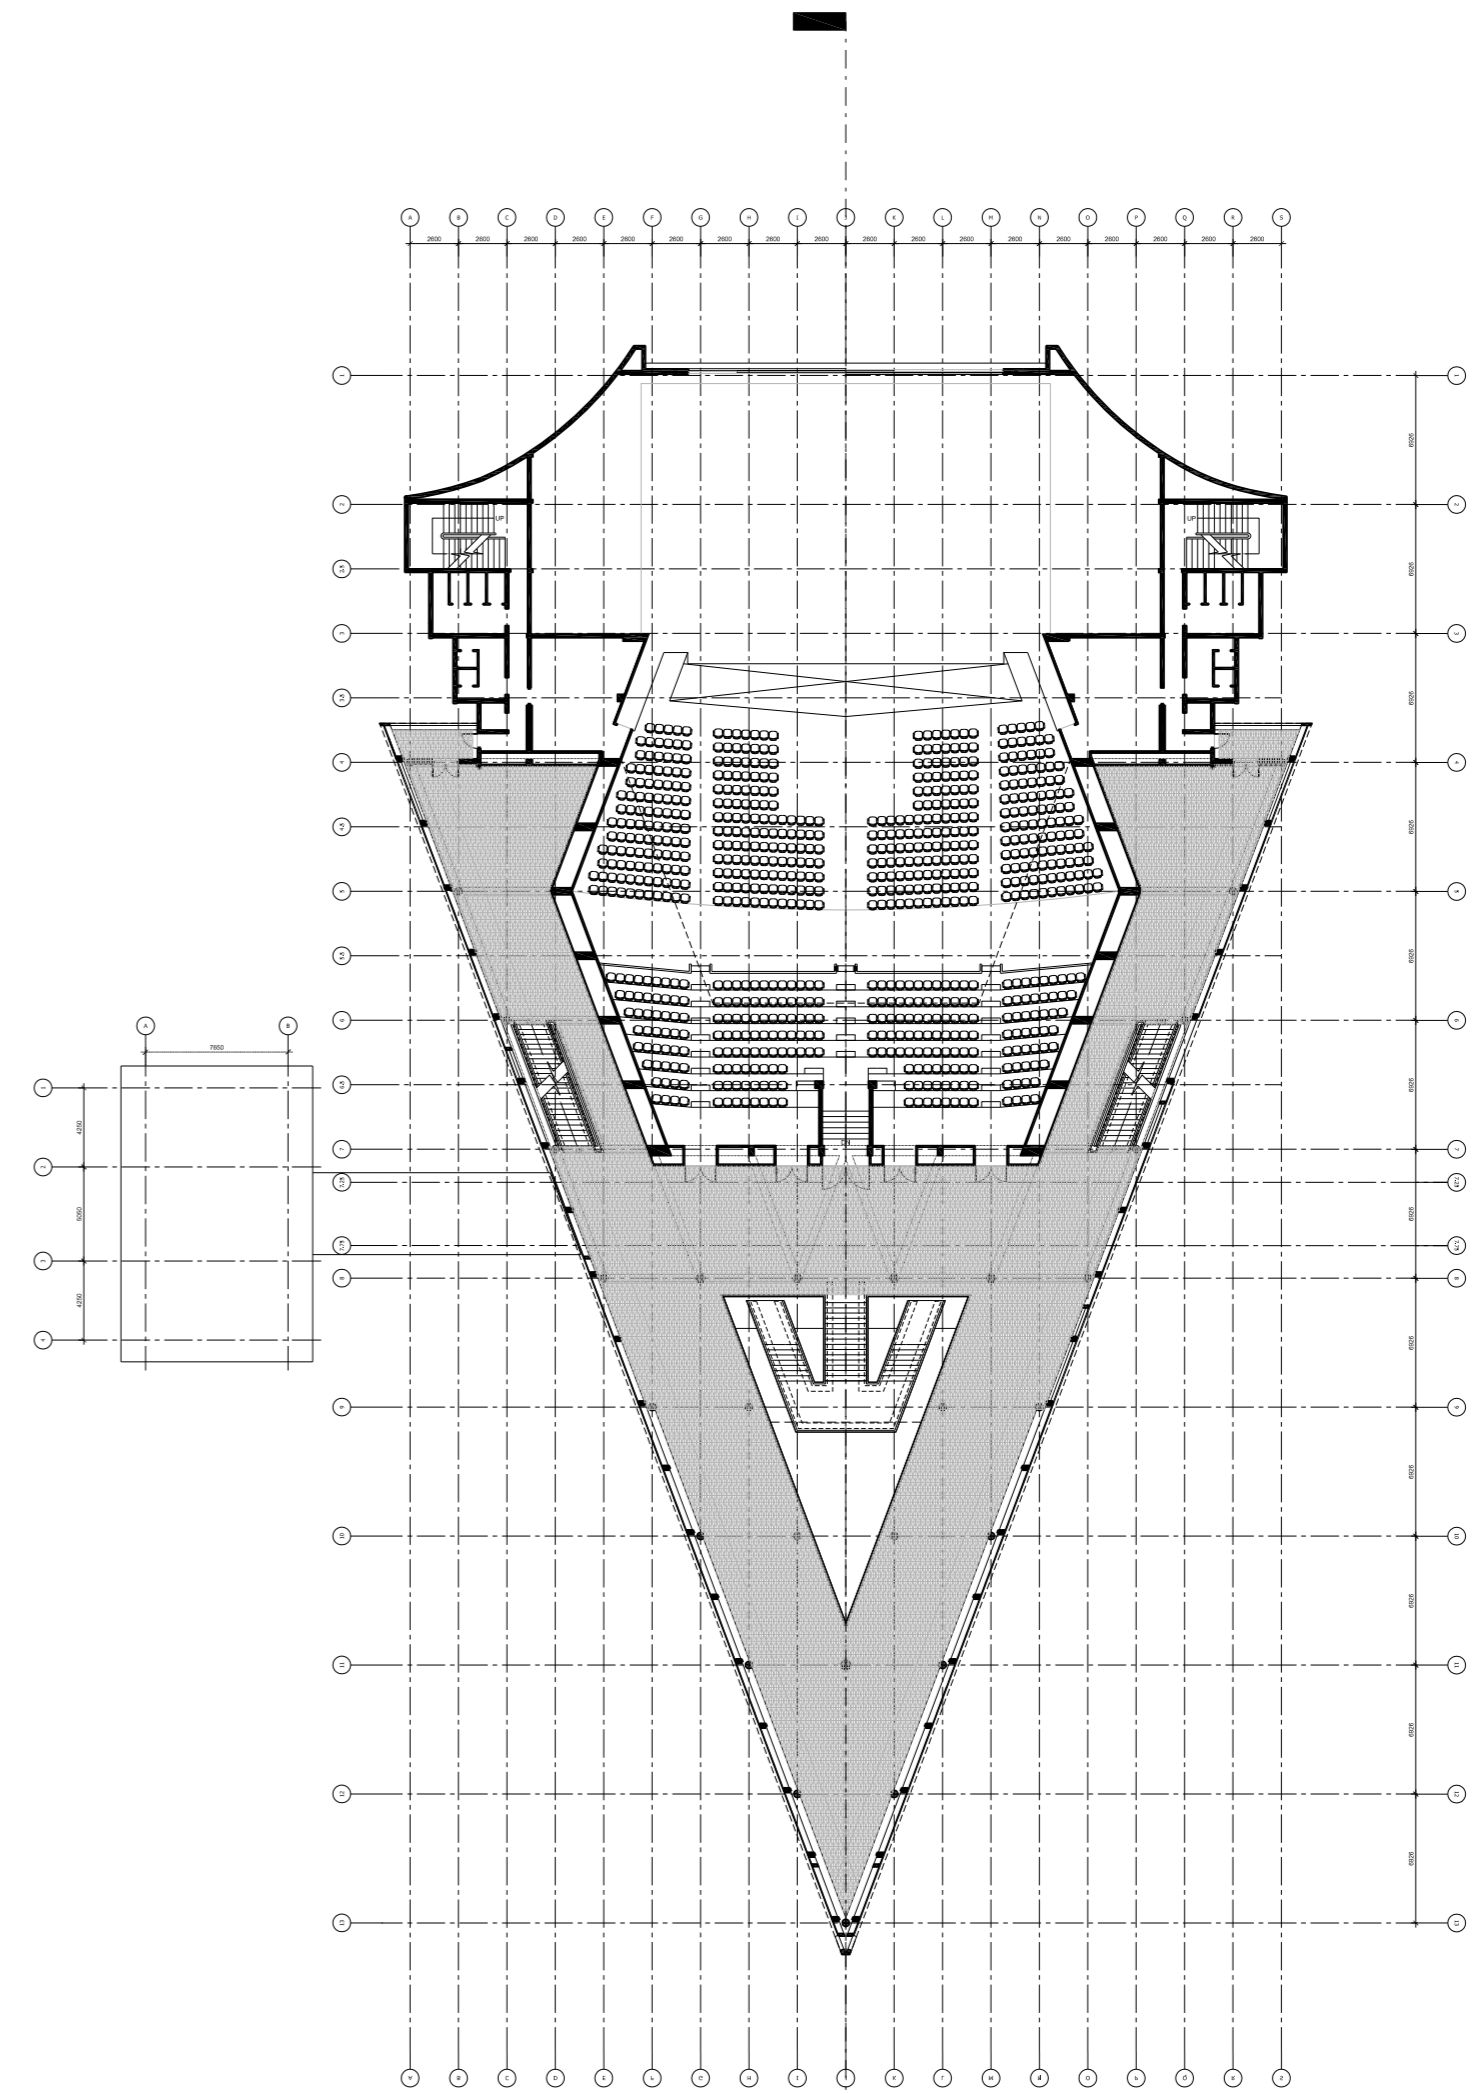

FIRST FLOOR PLAN
SCALE 1/400

3


A

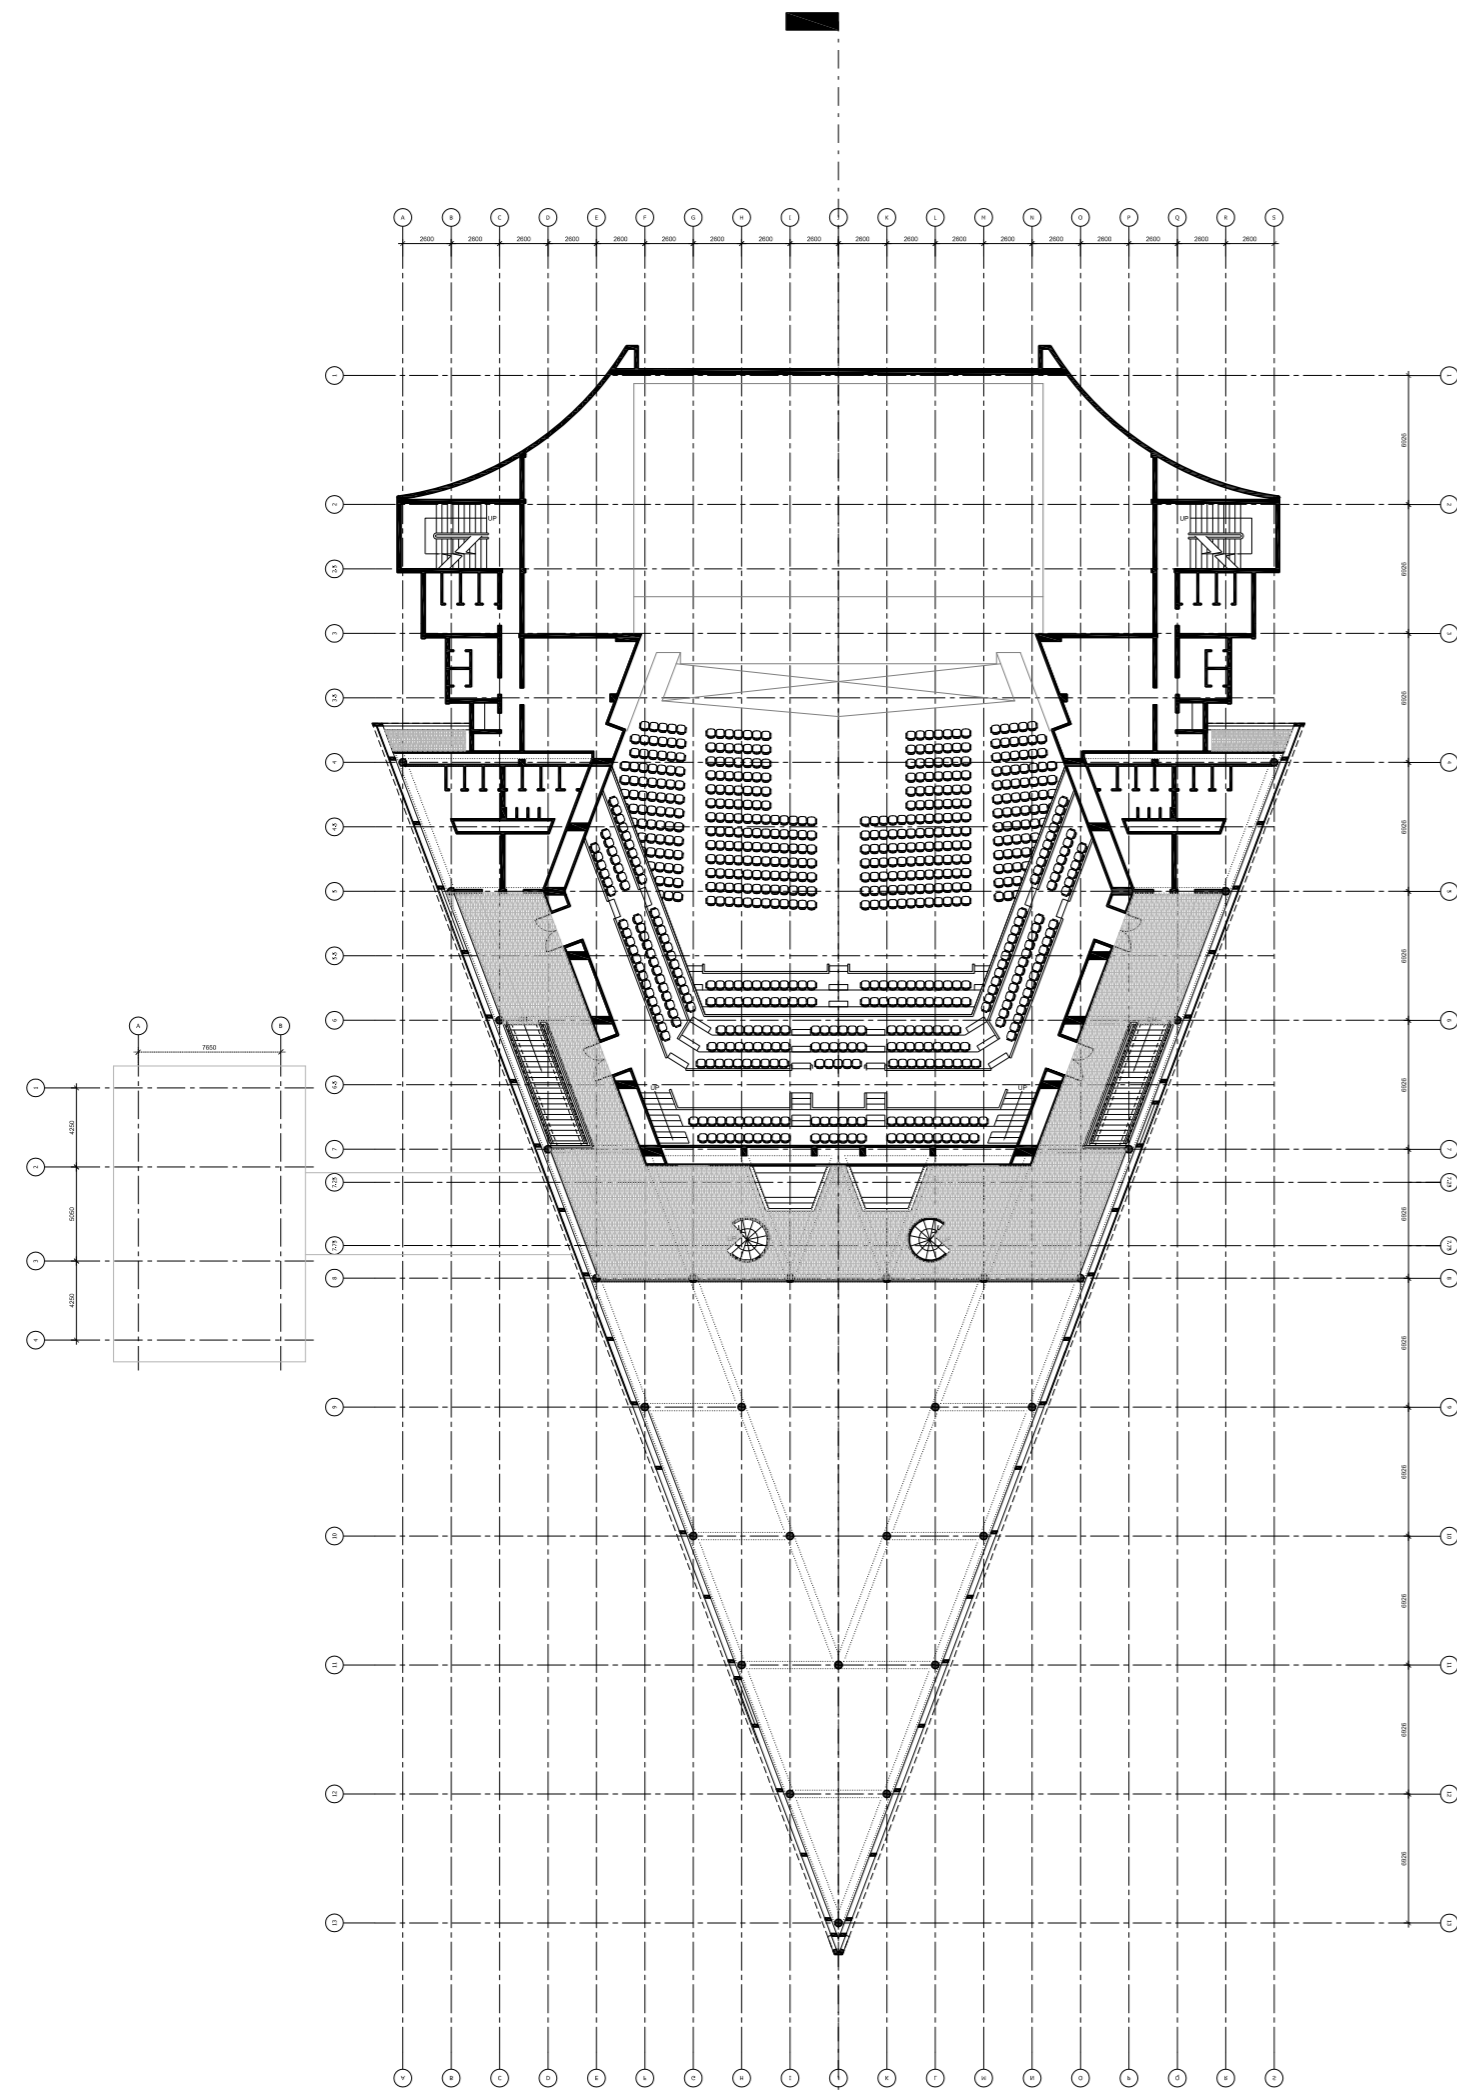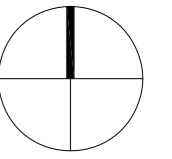

SECOND FLOOR PLAN
SCALE 1/400

4



A

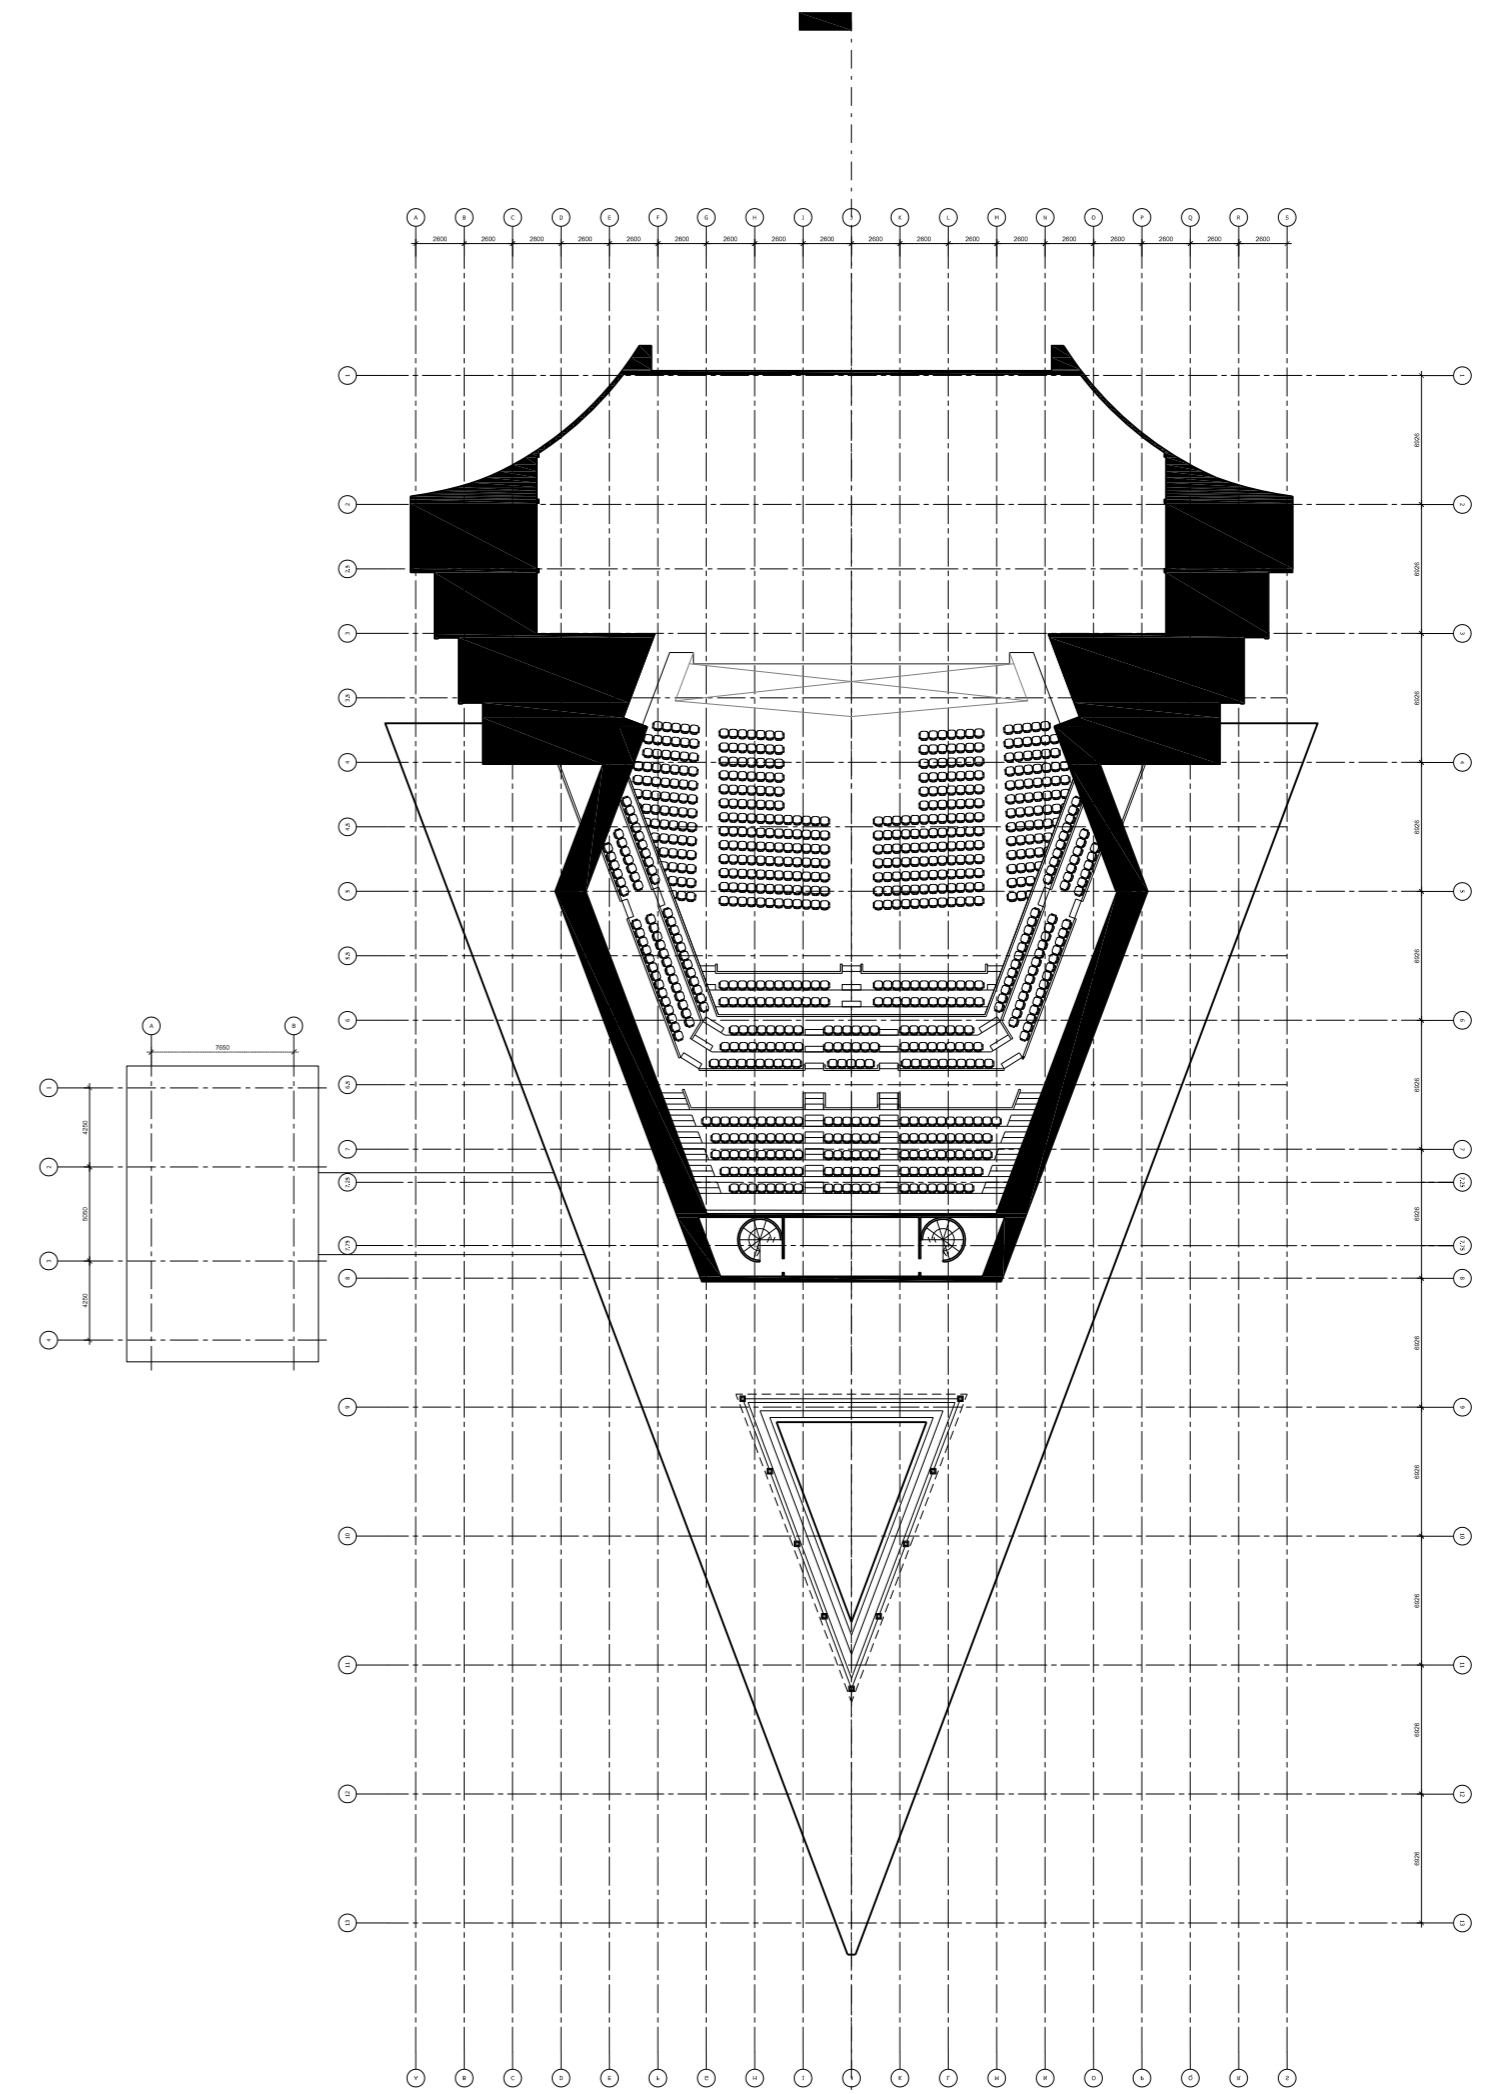

THIRD FLOOR PLAN
SCALE 1/400


5

A

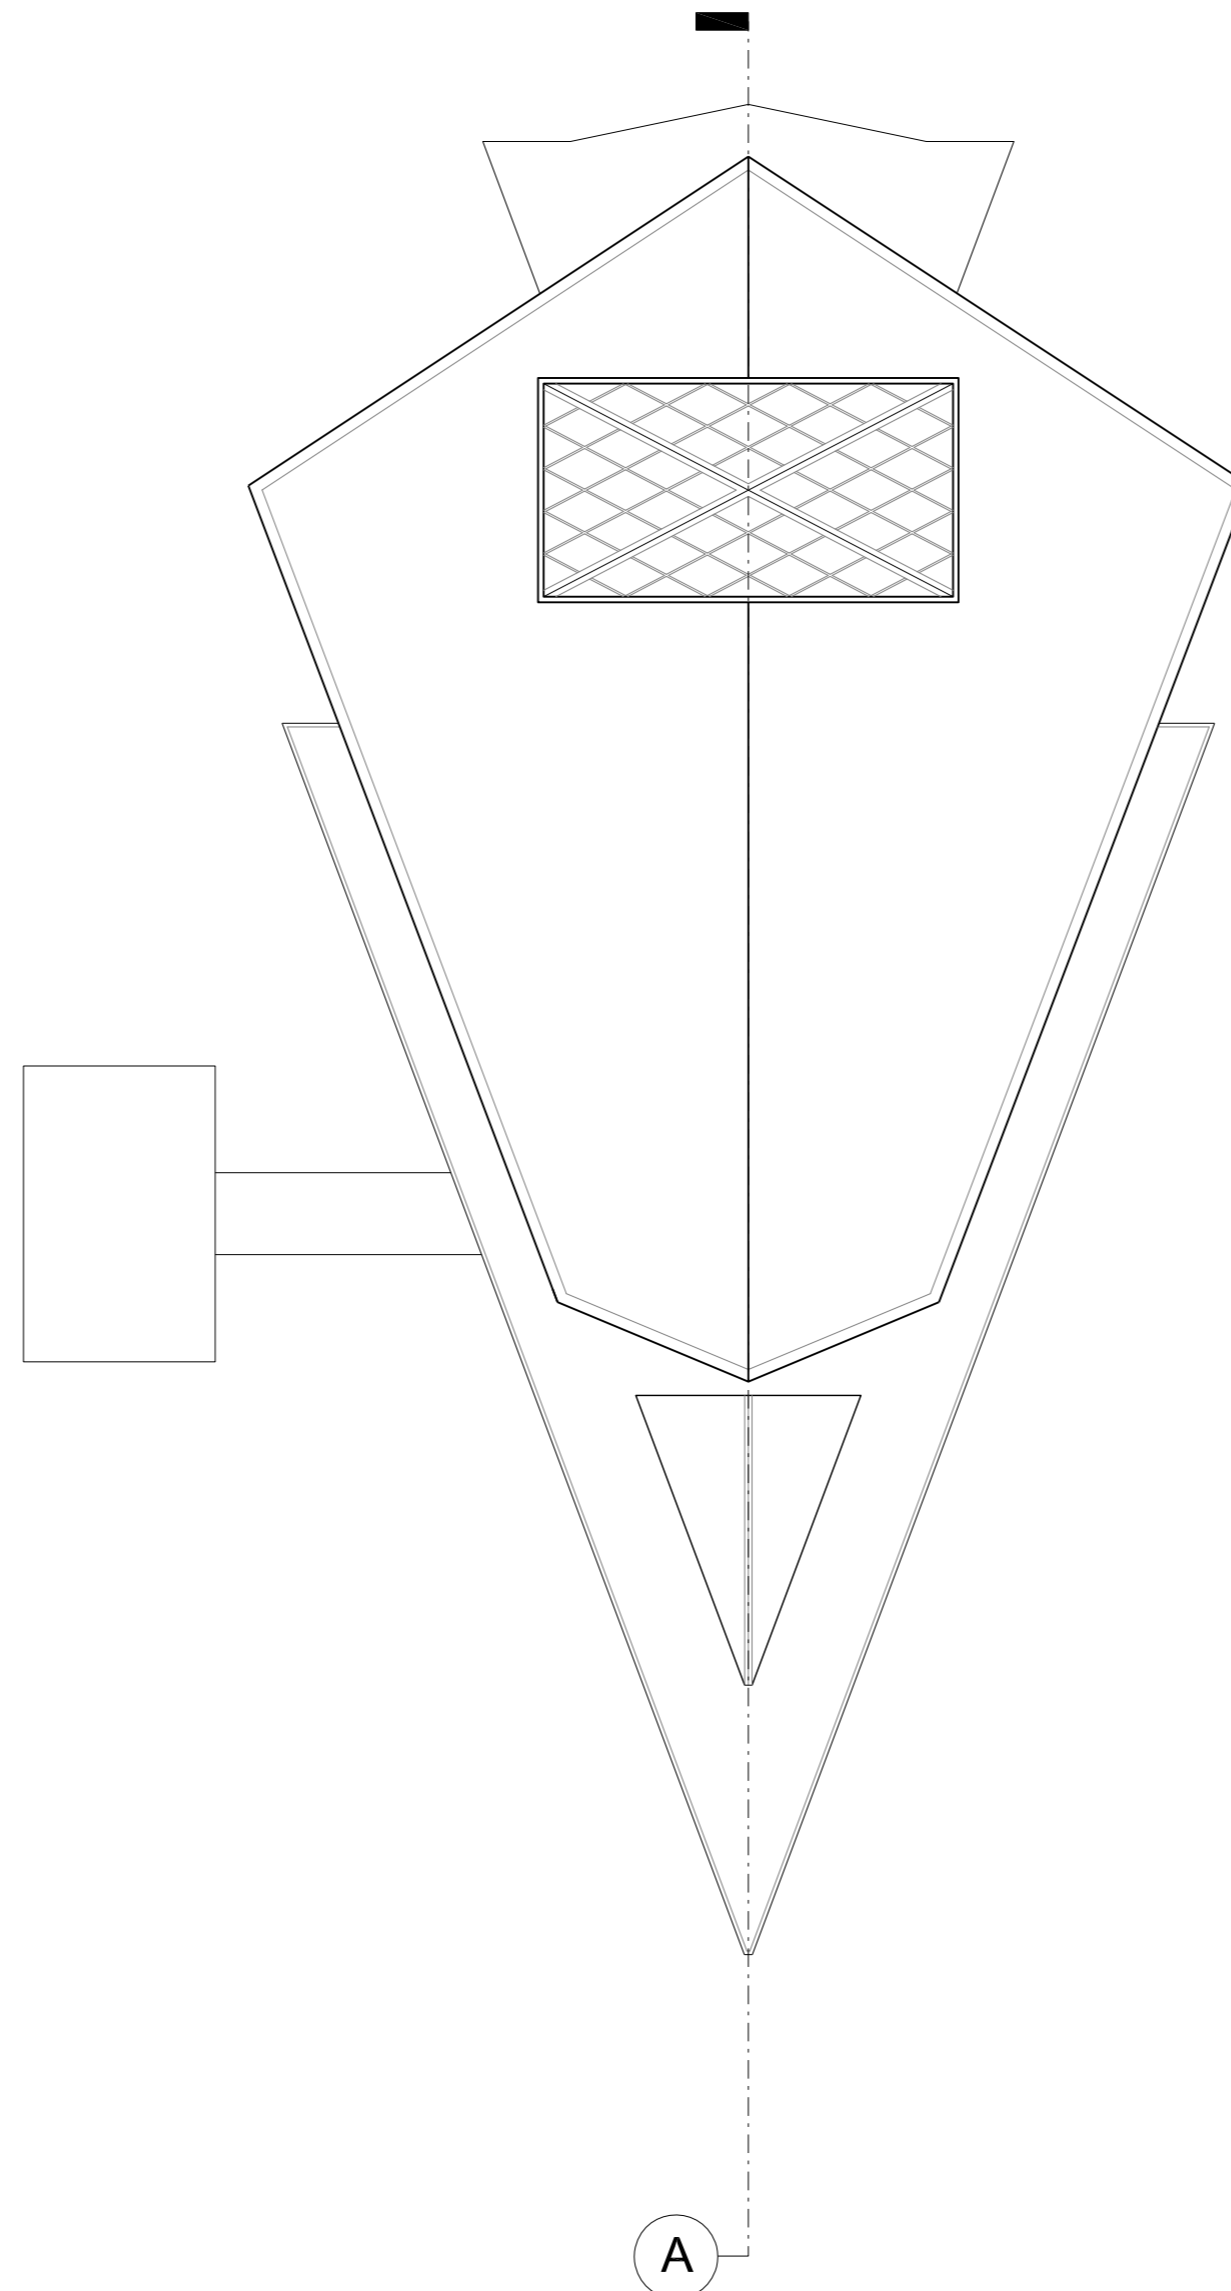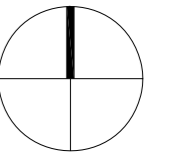


ROOF PLAN
SCALE 1/400

6

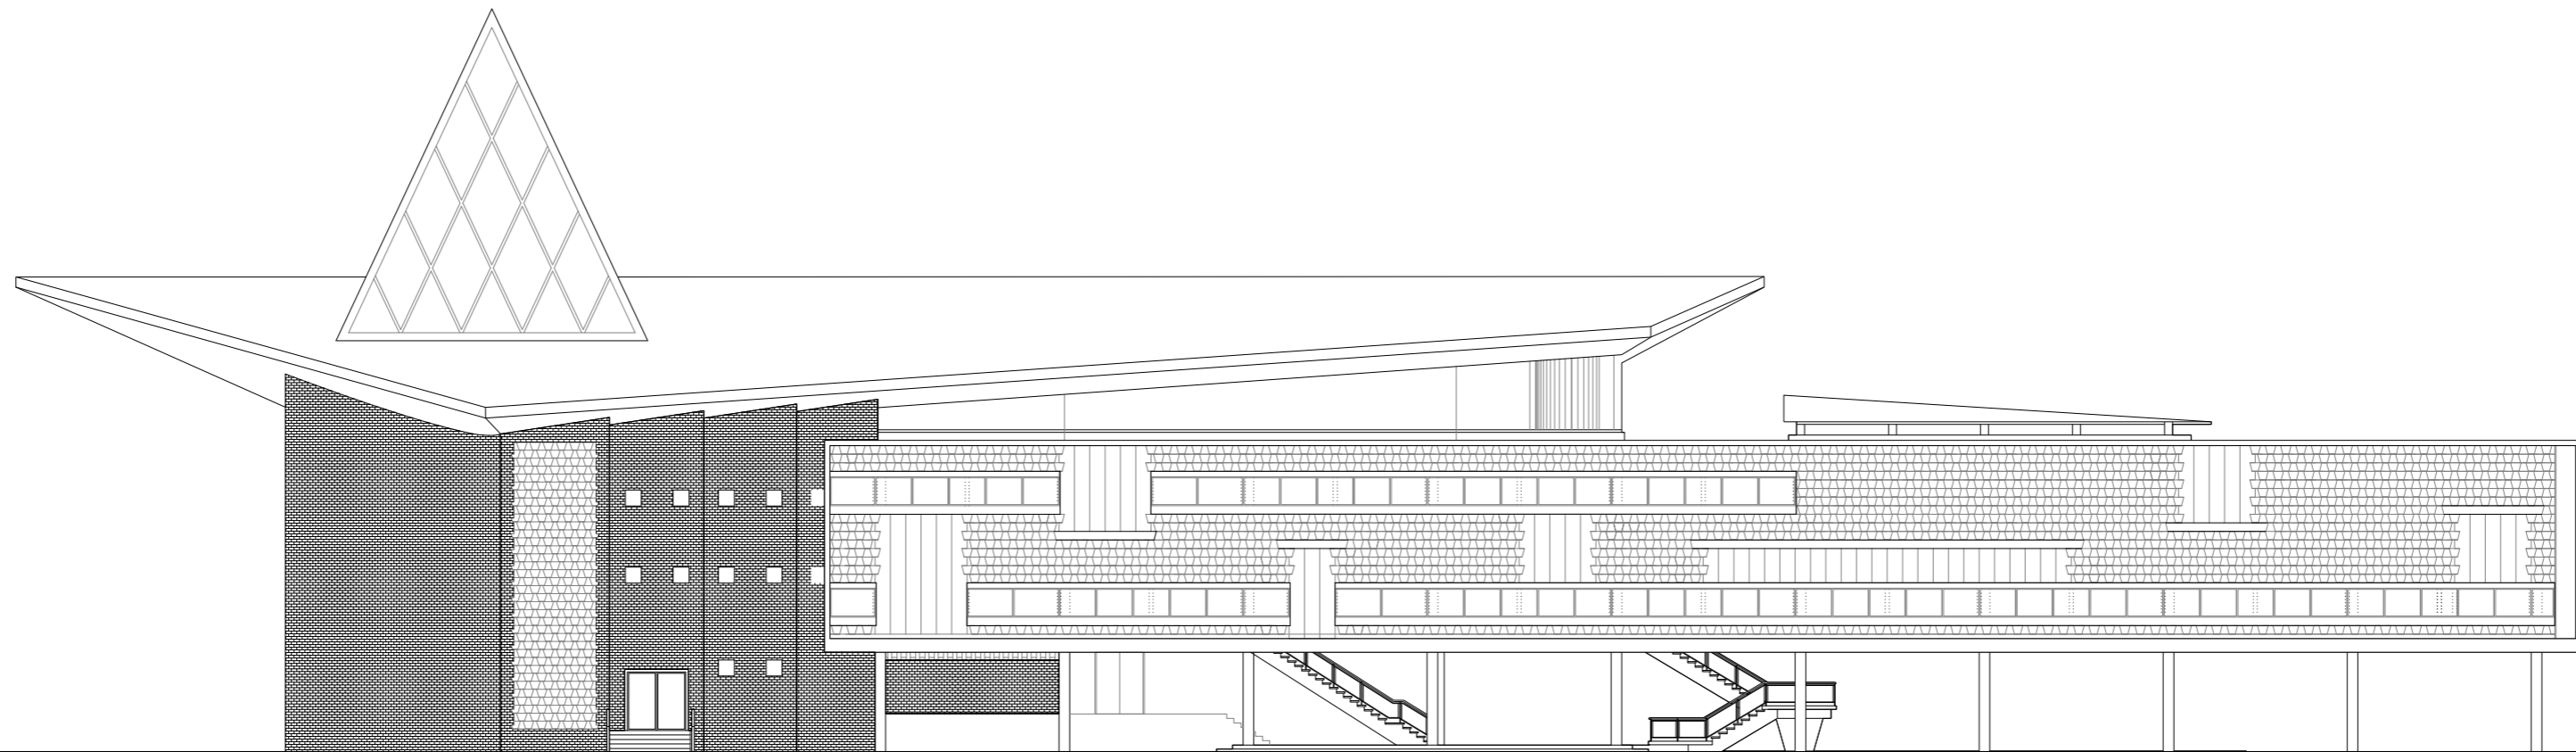

WEST ELEVATION
SCALE 1/250

7

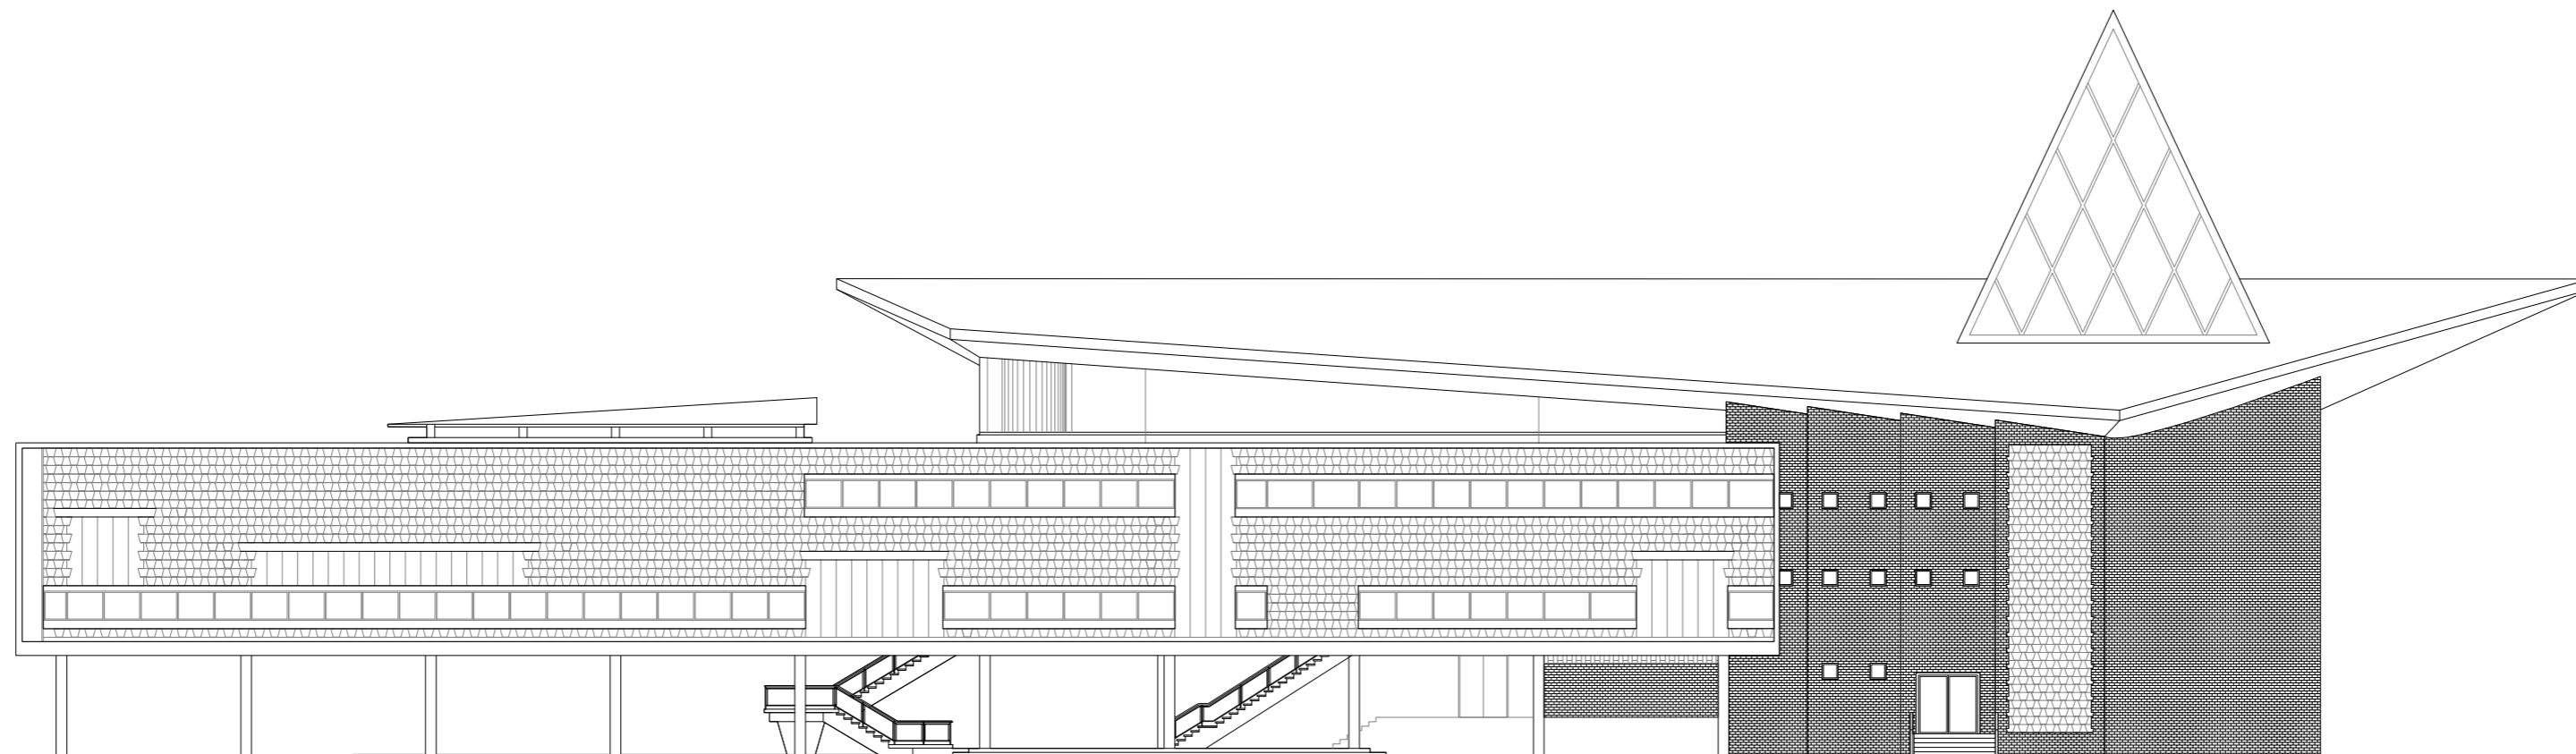

EAST ELEVATION
SCALE 1/250

8

ELEVATIONS

SCALE 1/250


PREAH SURAMARIT NATIONAL THEATRE

2010




© 2009-2015. ALL RIGHTS RESERVED.

PHNOM PENH | INFO@VANMOLYVANNPROJECT.ORG | WWW.VANMOLYVANNPROJECT.ORG

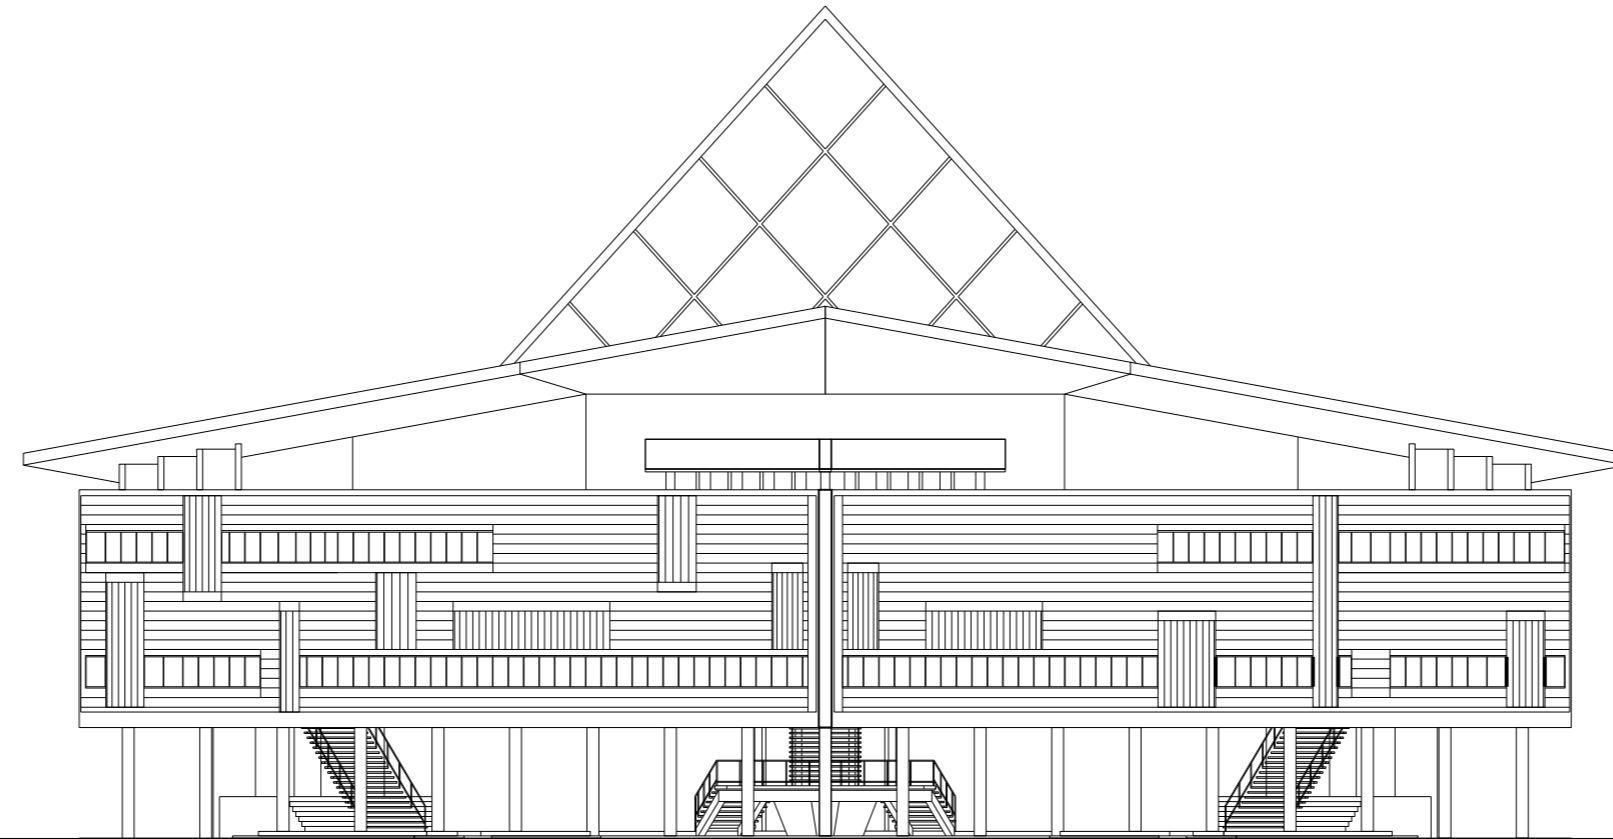

SOUTH ELEVATION
SCALE 1/250

9

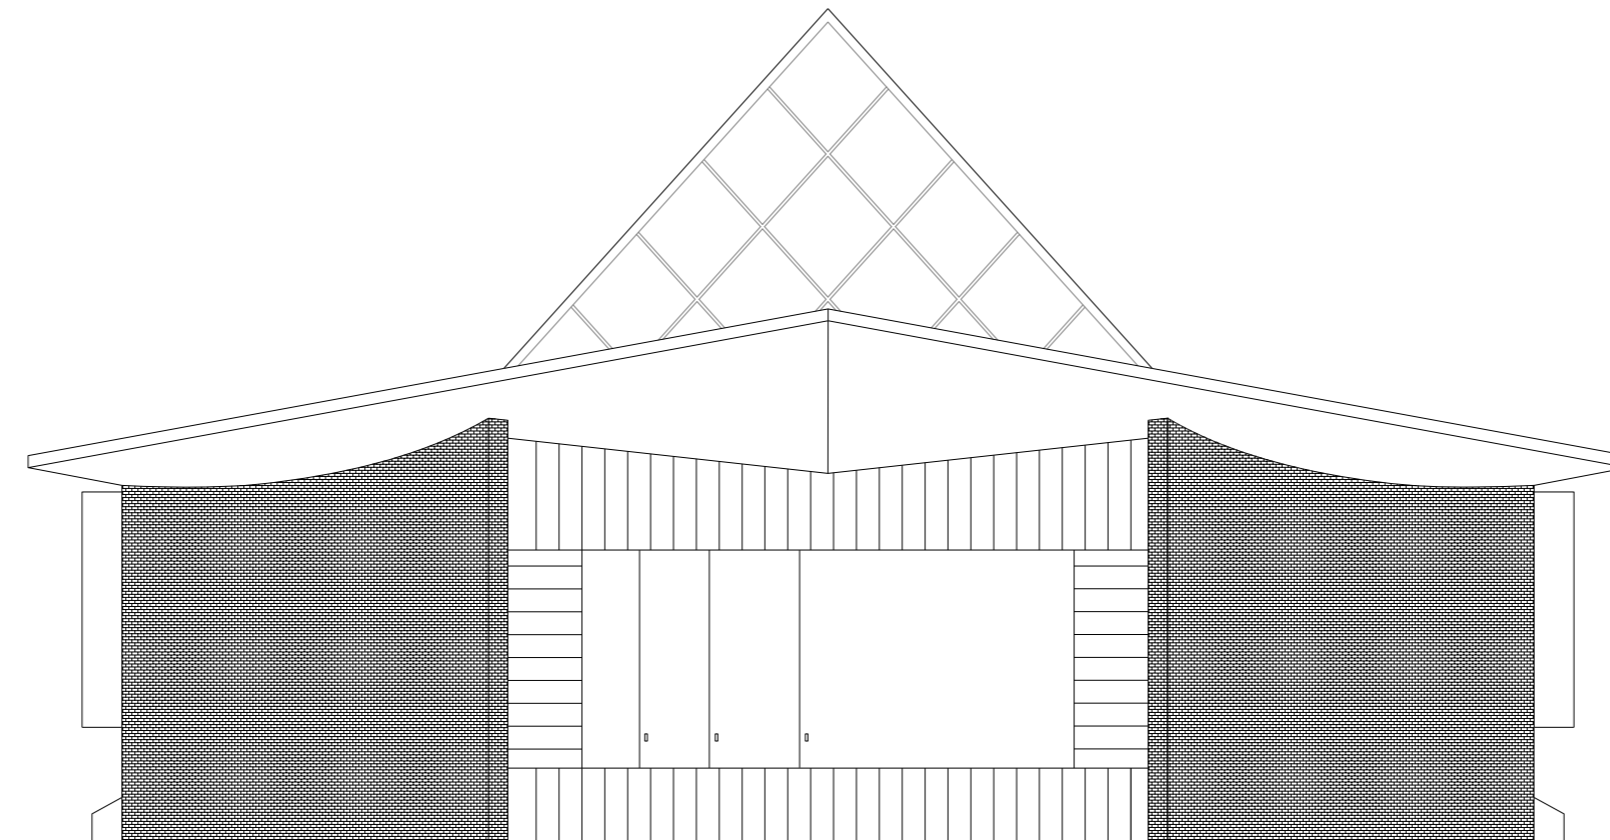

NORTH ELEVATION
SCALE 1/250

10

ELEVATIONS

SCALE 1/250


PREAH SURAMARIT NATIONAL THEATRE

2010



© 2009-2015. ALL RIGHTS RESERVED.

PHNOM PENH | INFO@VANMOLYVANNPROJECT.ORG | WWW.VANMOLYVANNPROJECT.ORG

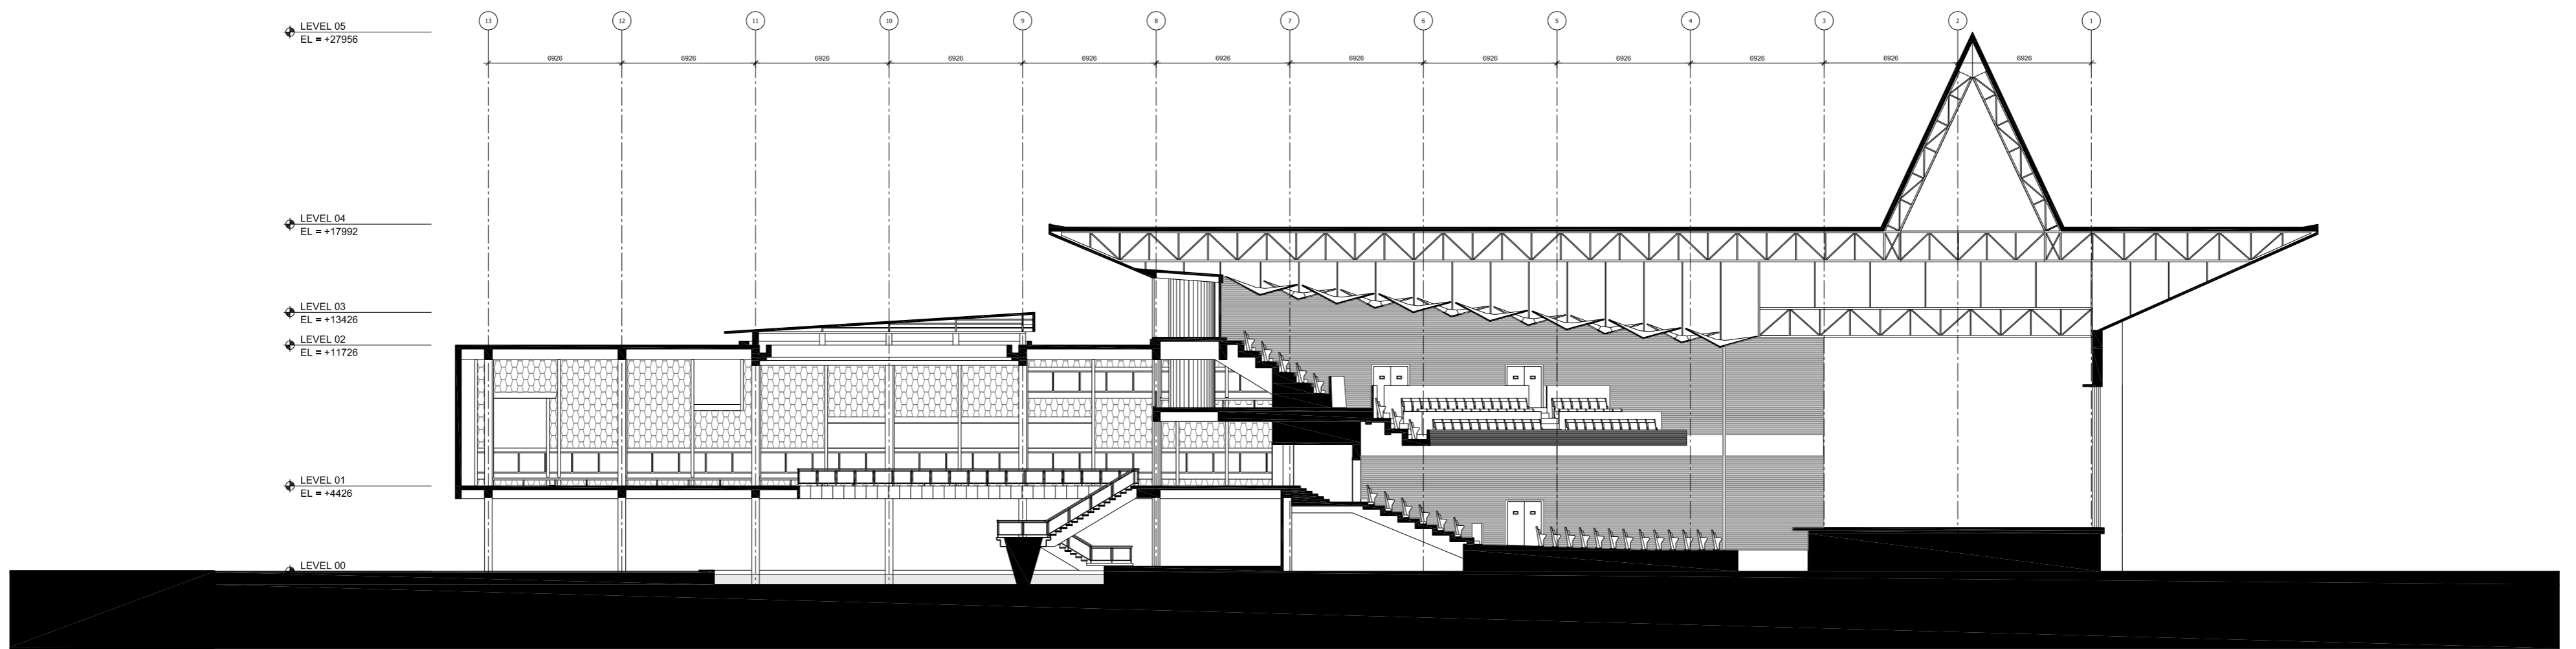

SECTION "AA"
SCALE 1/250

11

SECTIONS

PREAH SURAMARIT NATIONAL THEATRE

SCALE 1/250

2010



© 2009-2015. ALL RIGHTS RESERVED.

PHNOM PENH | INFO@VANNMOLYVANNPROJECT.ORG | WWW.VANNMOLYVANNPROJECT.ORG



គម្រោង វណ្ណ ម៉ូលី វណ្ណ
THE VANN MOLYVANN PROJECT

INFO@VANNMOLYVANNPROJECT.ORG | WWW.VANNMOLYVANNPROJECT.ORG