




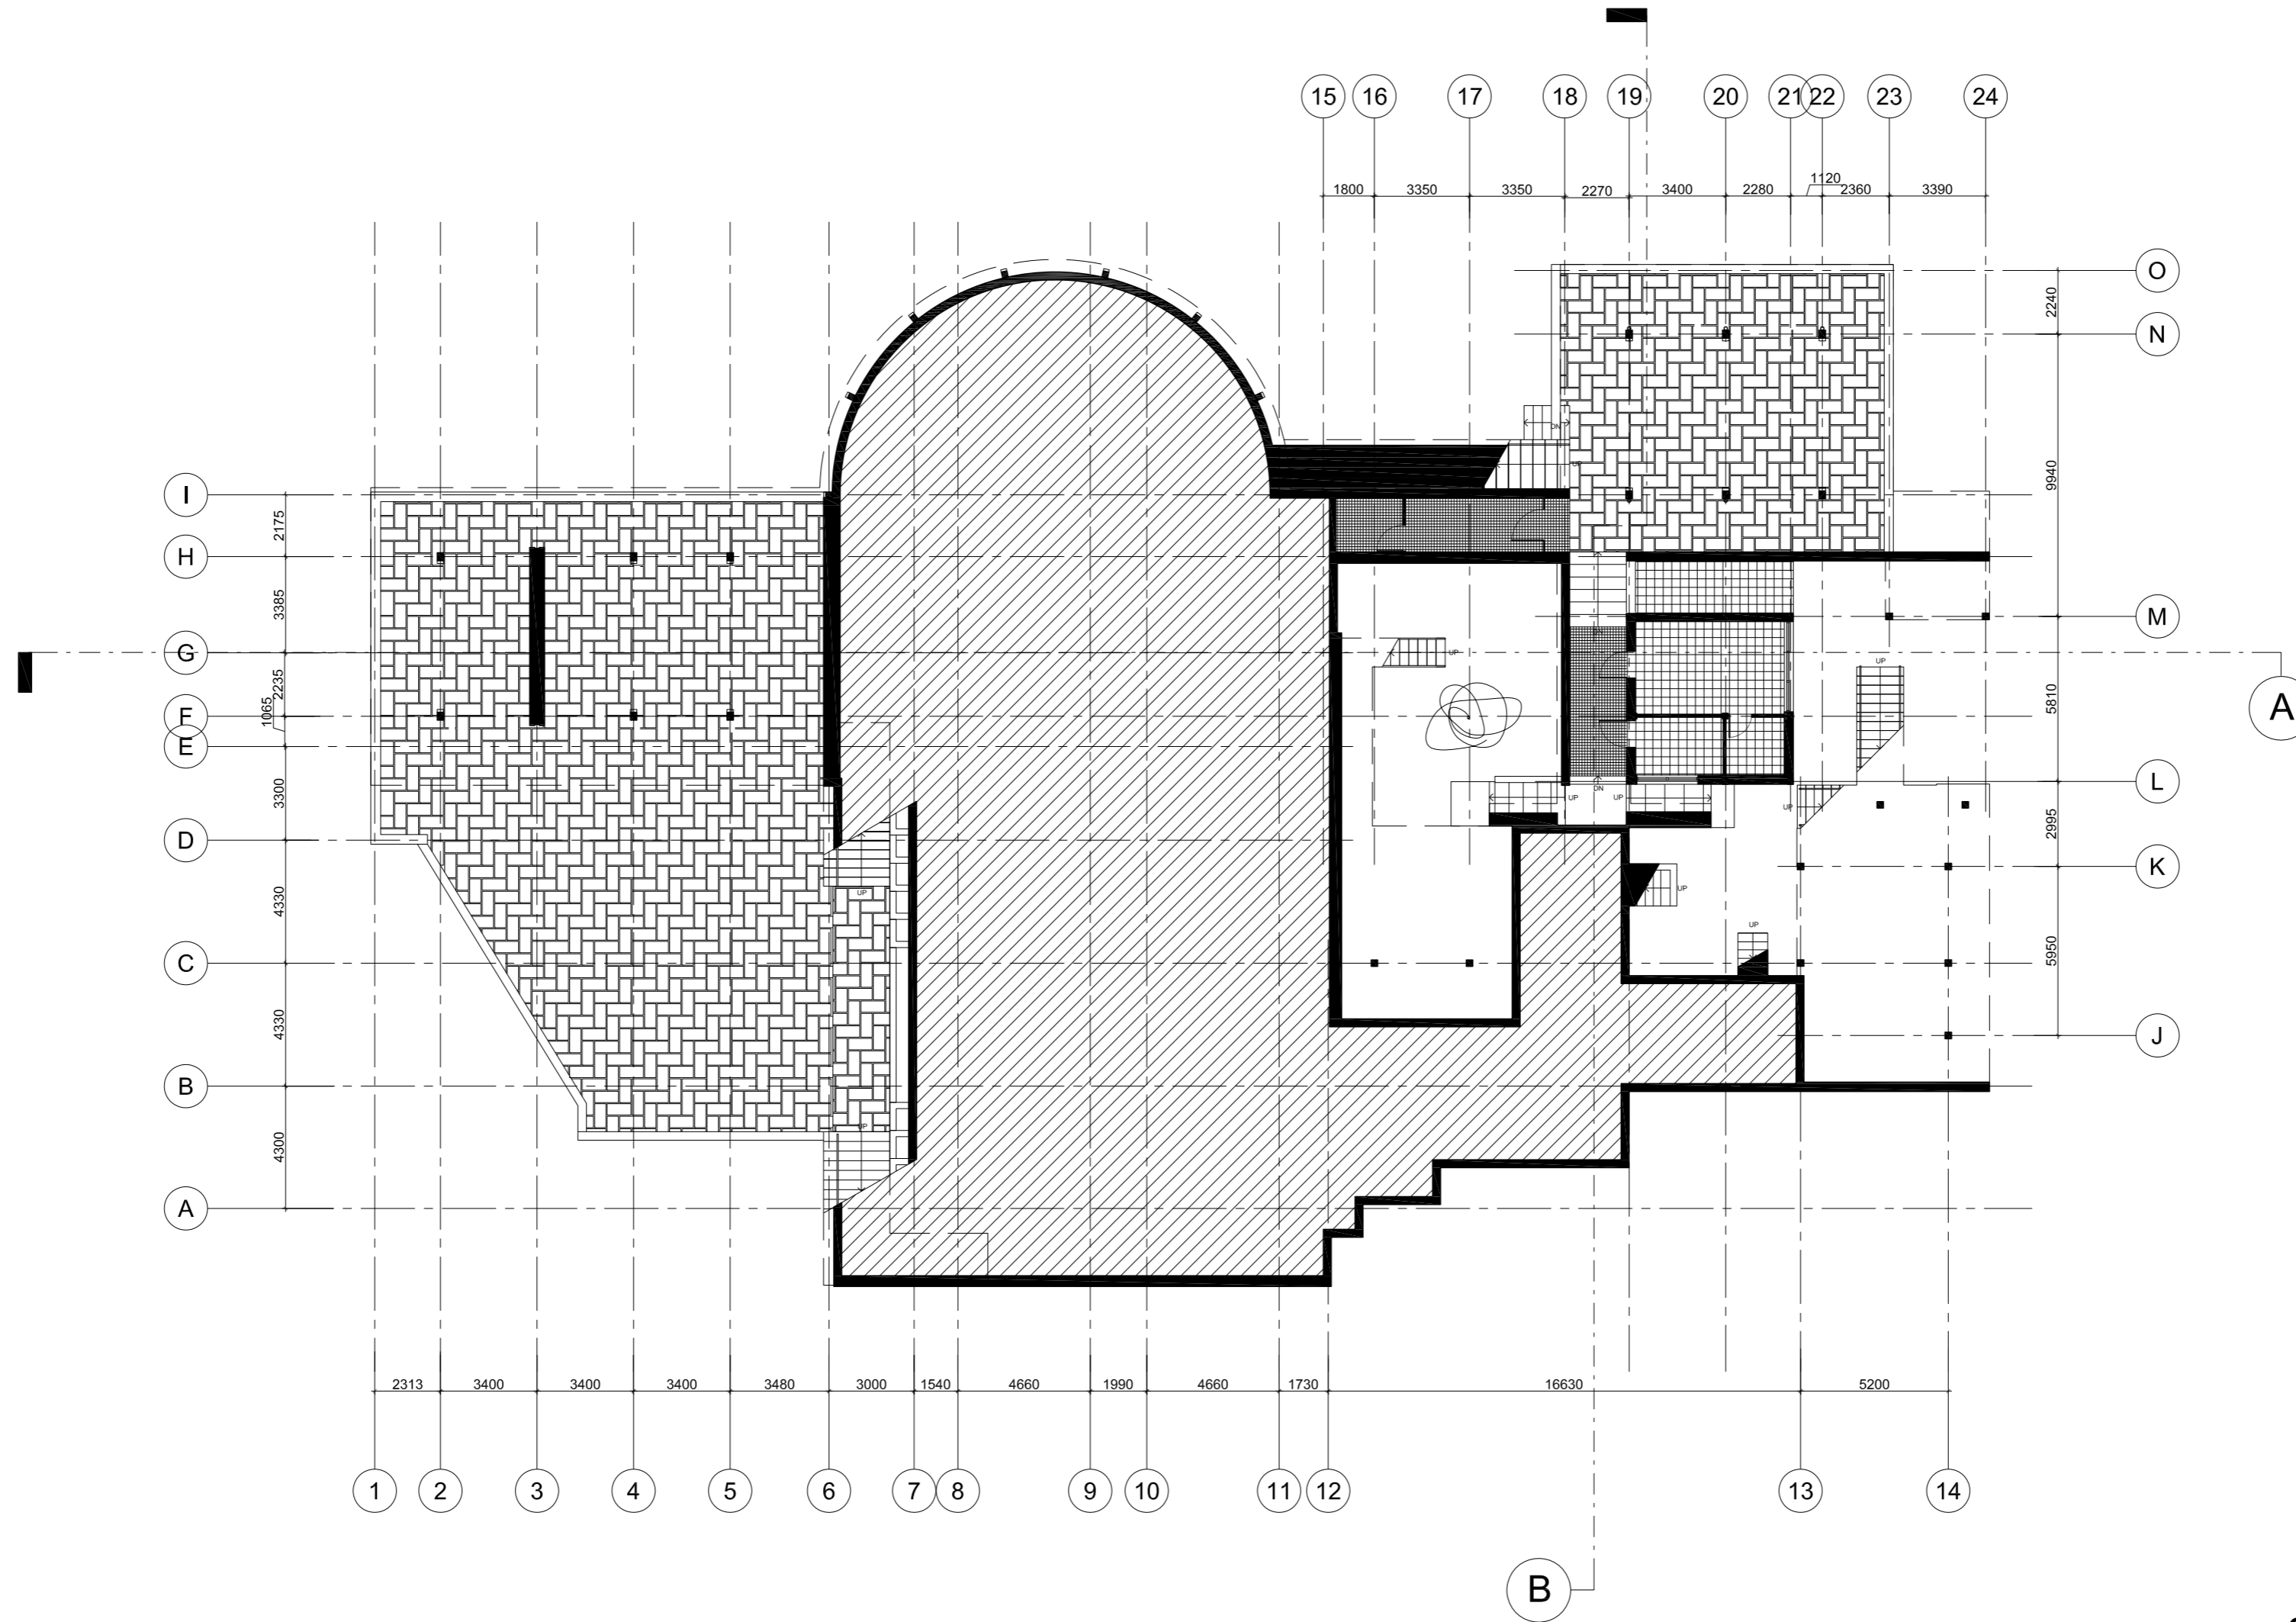


**STATE RESIDENCE, SIHANOUK VILLE**


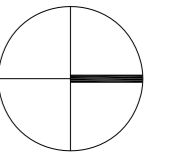


GROUND FLOOR PLAN  
SCALE 1/200

1

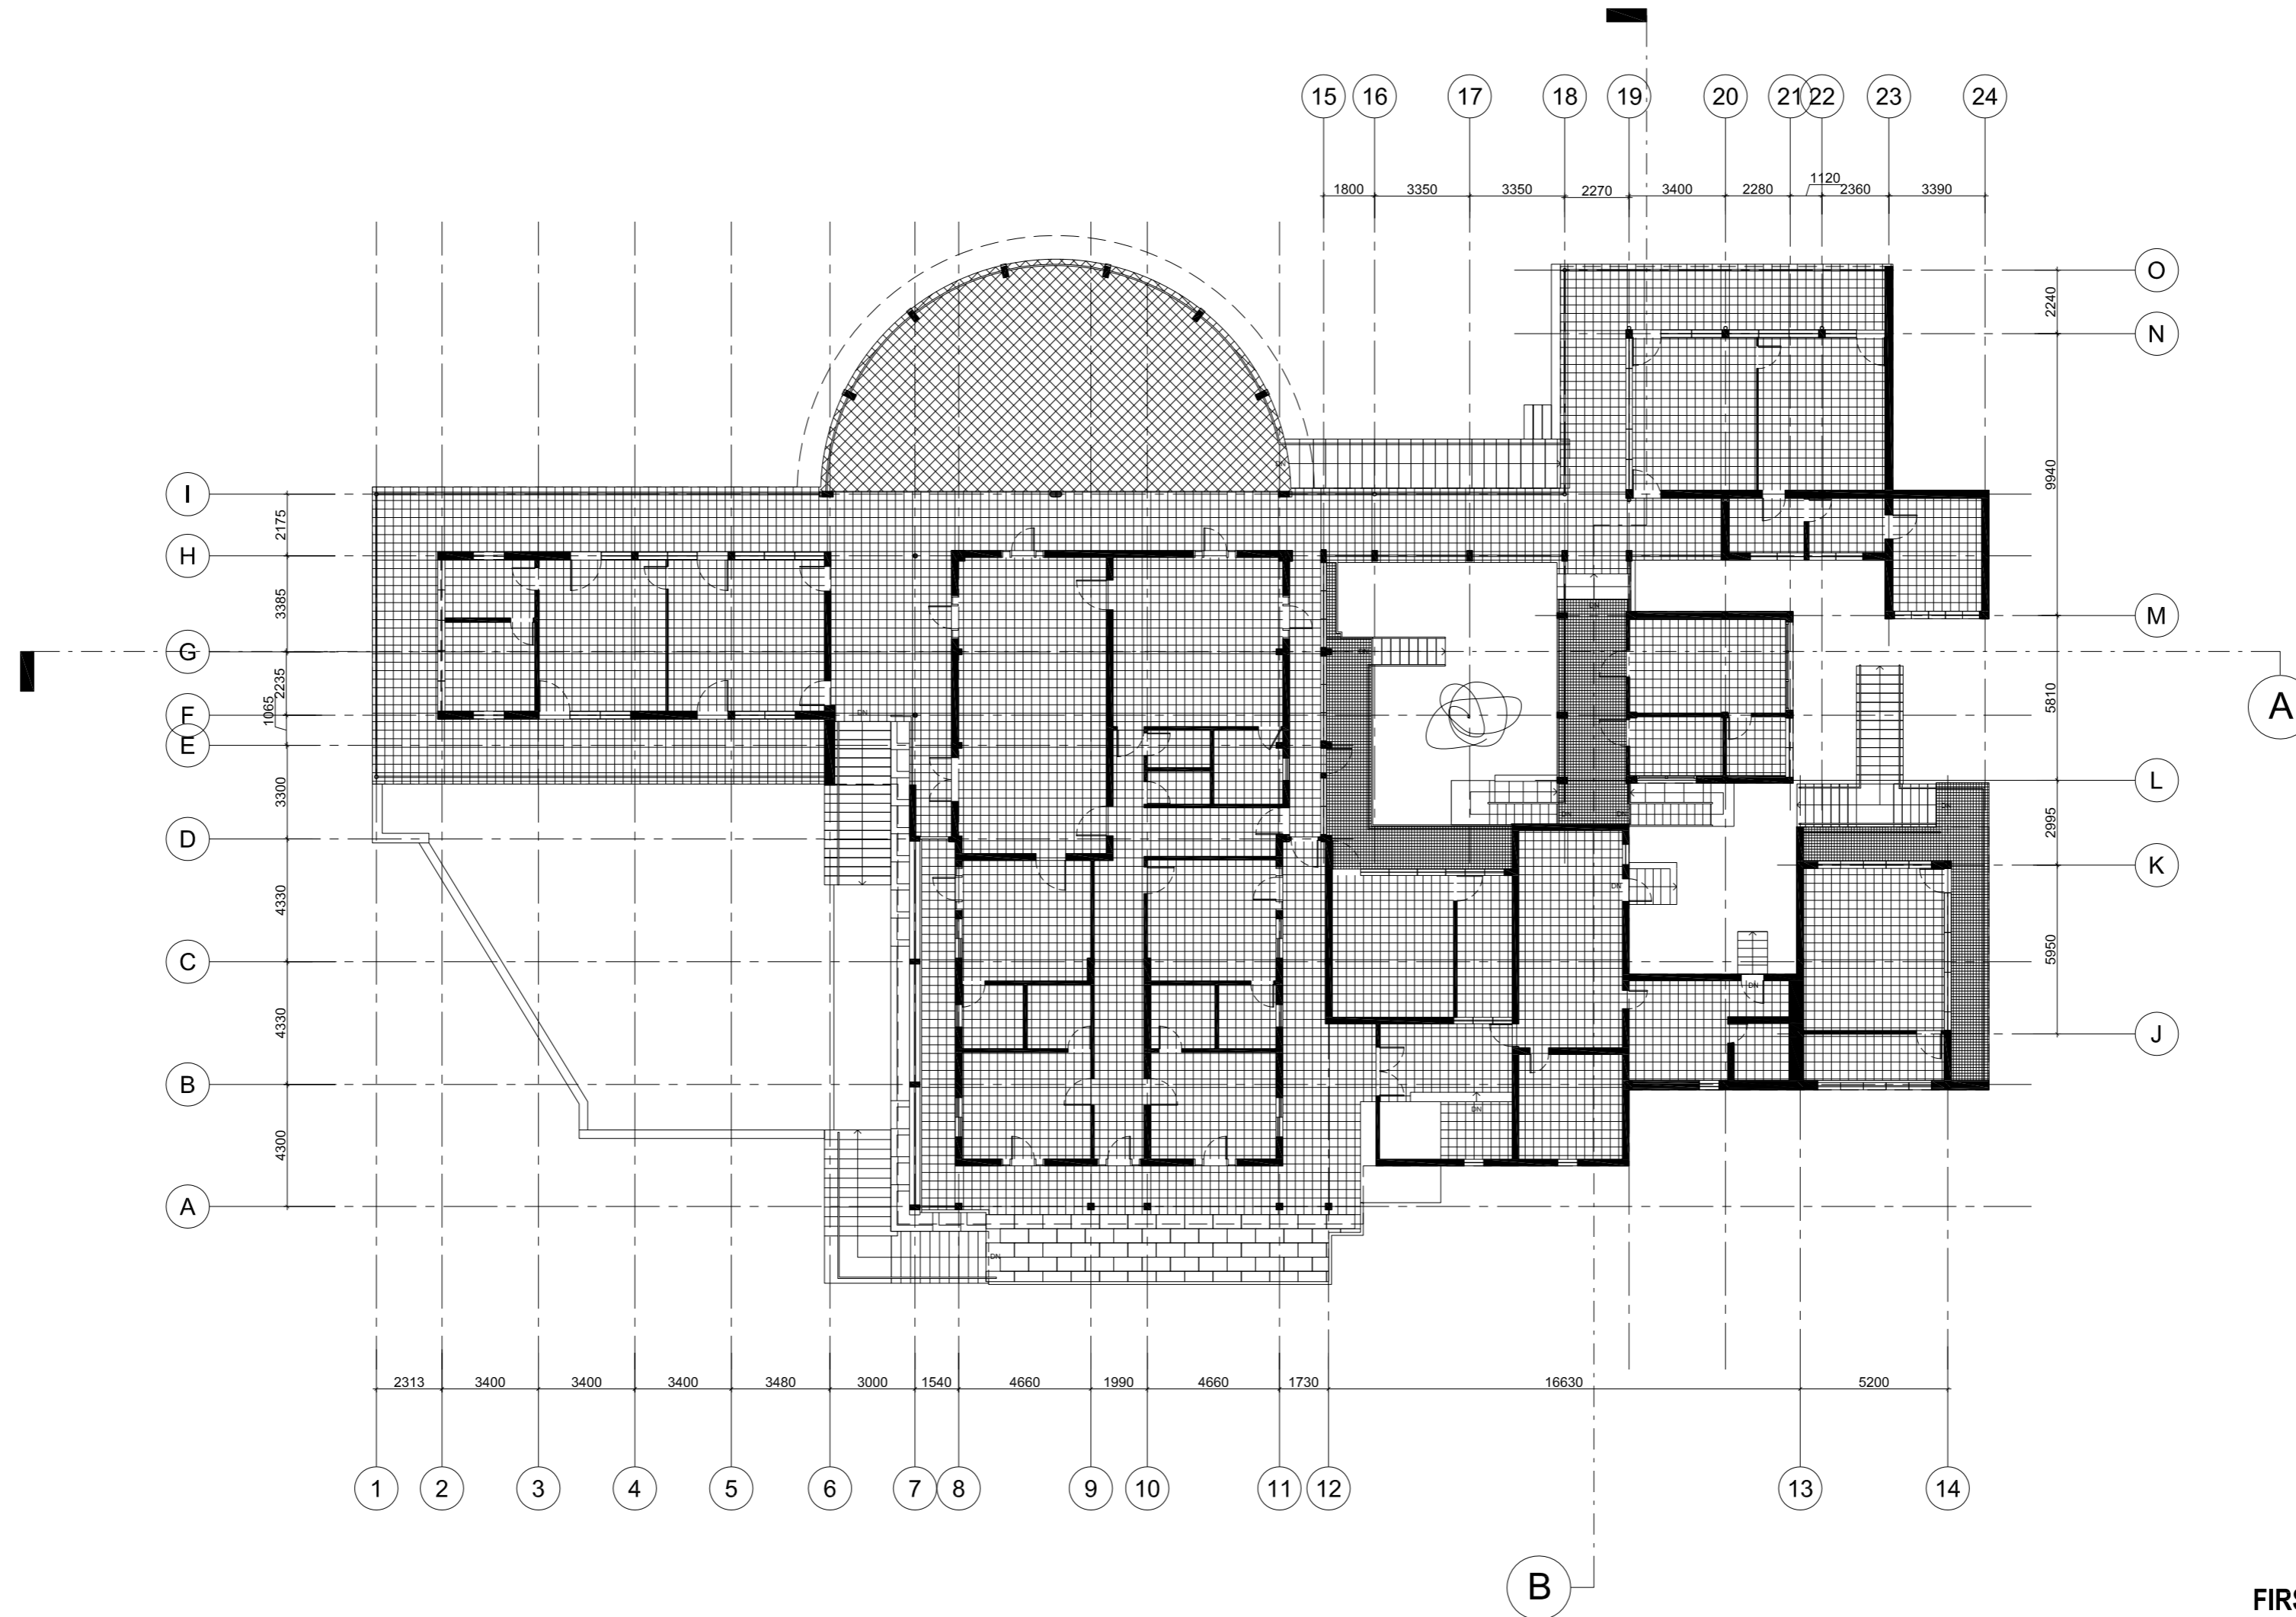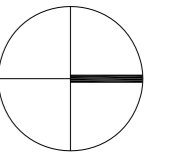

FIRST FLOOR PLAN  
SCALE 1/200

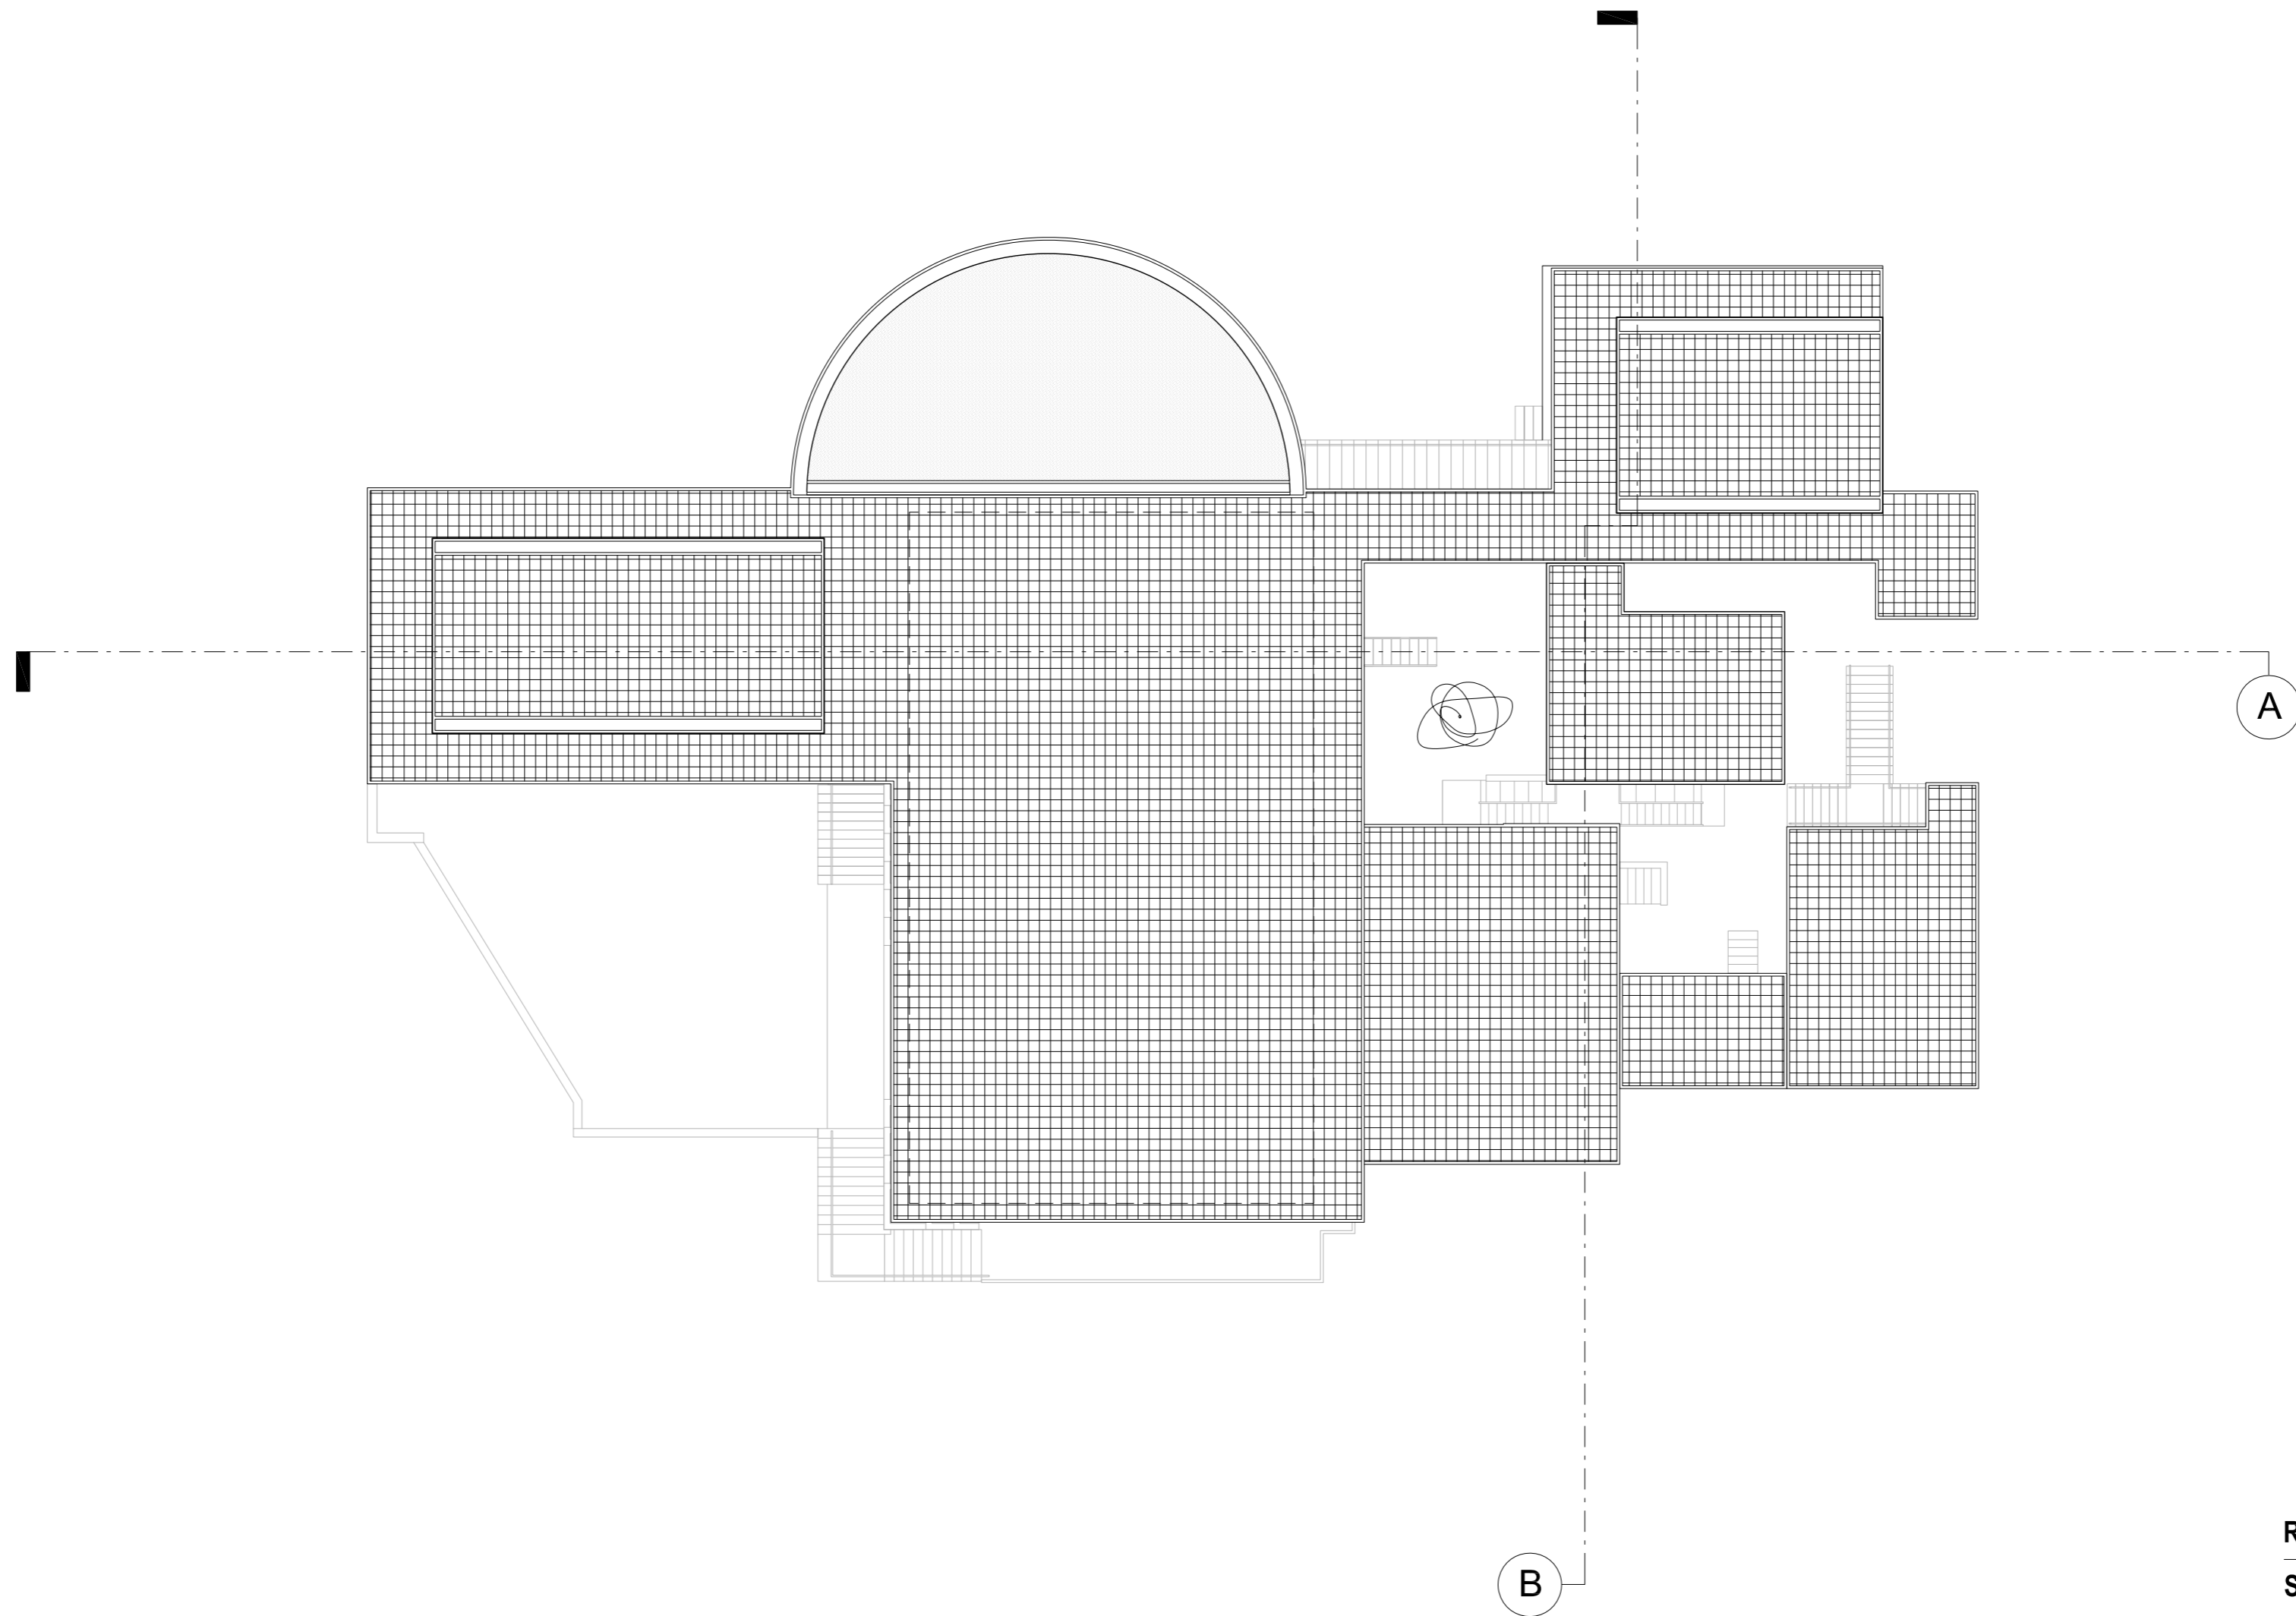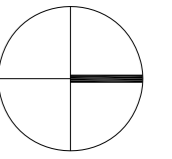


ROOF PLAN  
SCALE 1/200

3




WEST ELEVATION  
SCALE 1/150

4

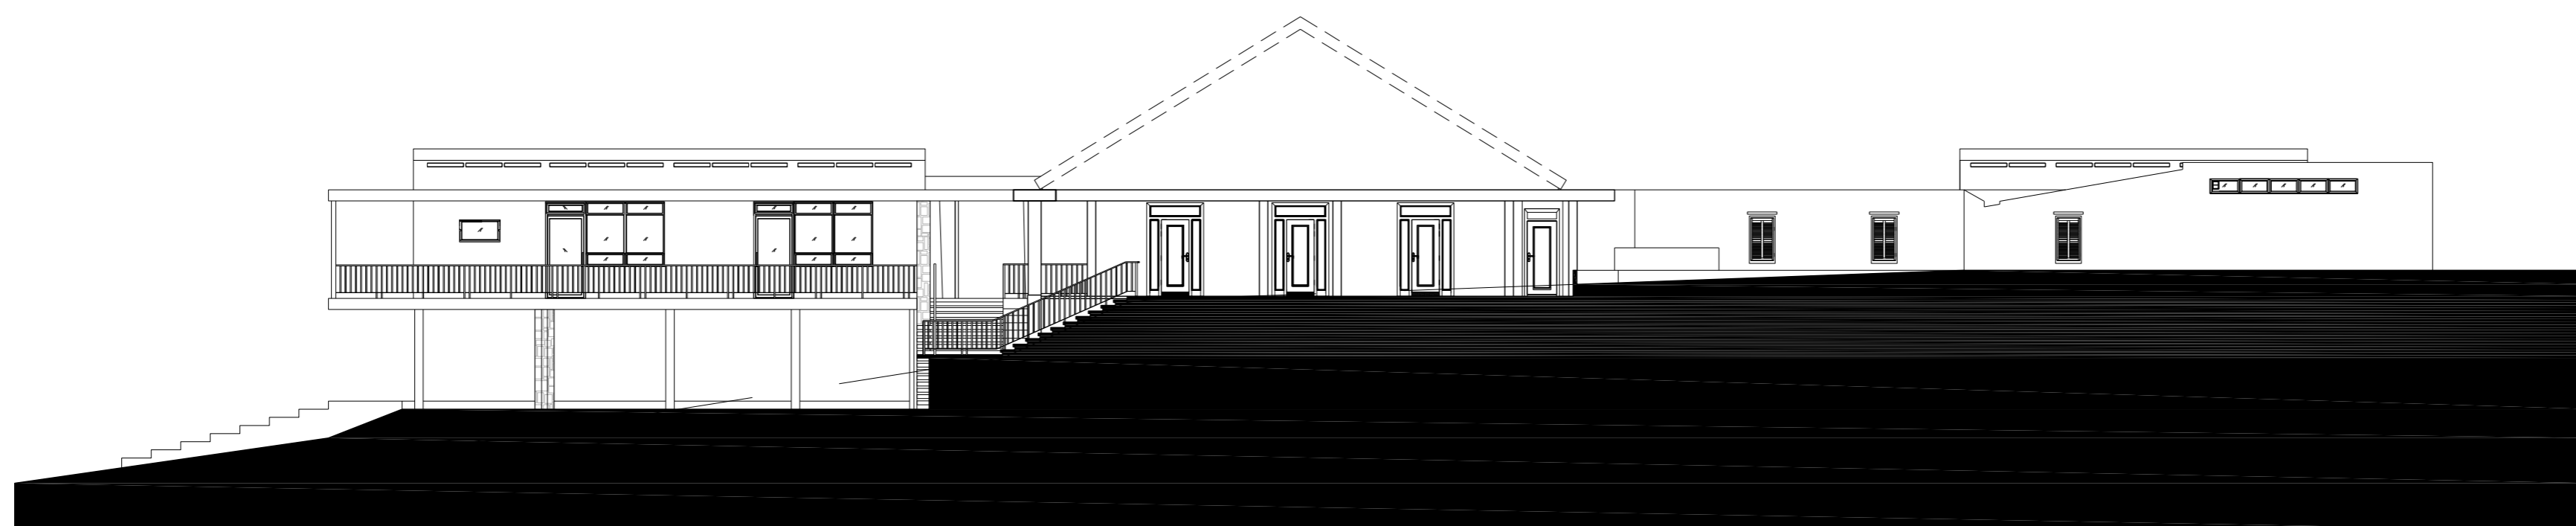

EAST ELEVATION  
SCALE 1/150

5

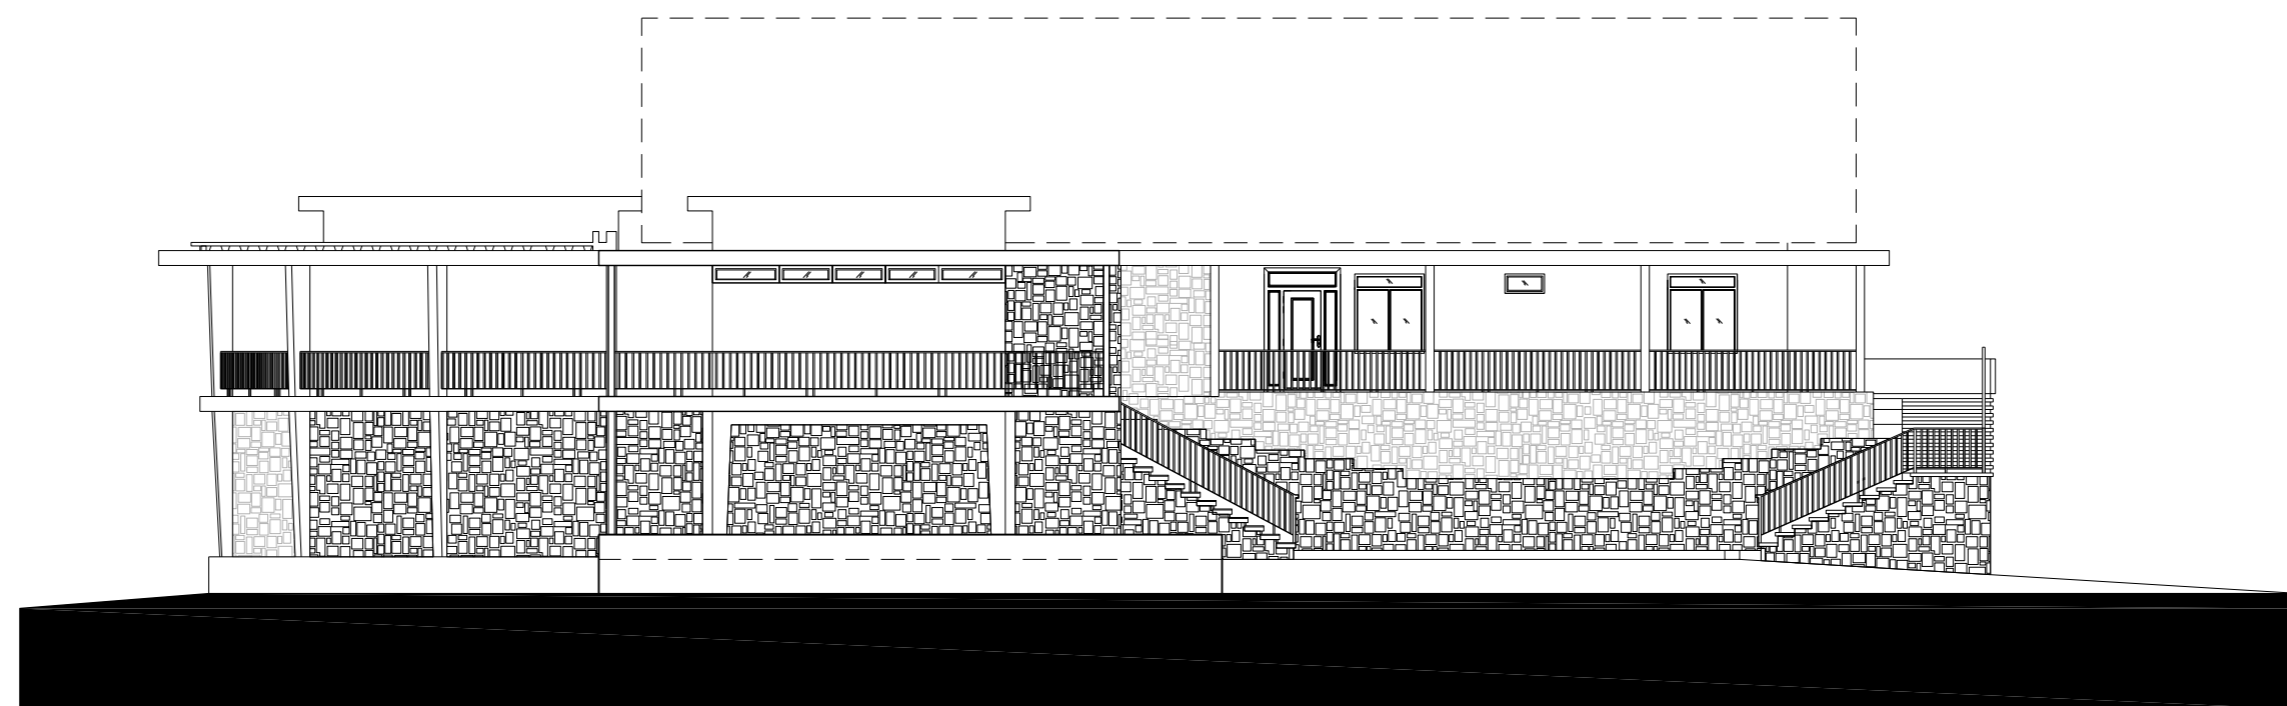


SOUTH ELEVATION  
SCALE 1/150

6




NORTH ELEVATION  
SCALE 1/150

7

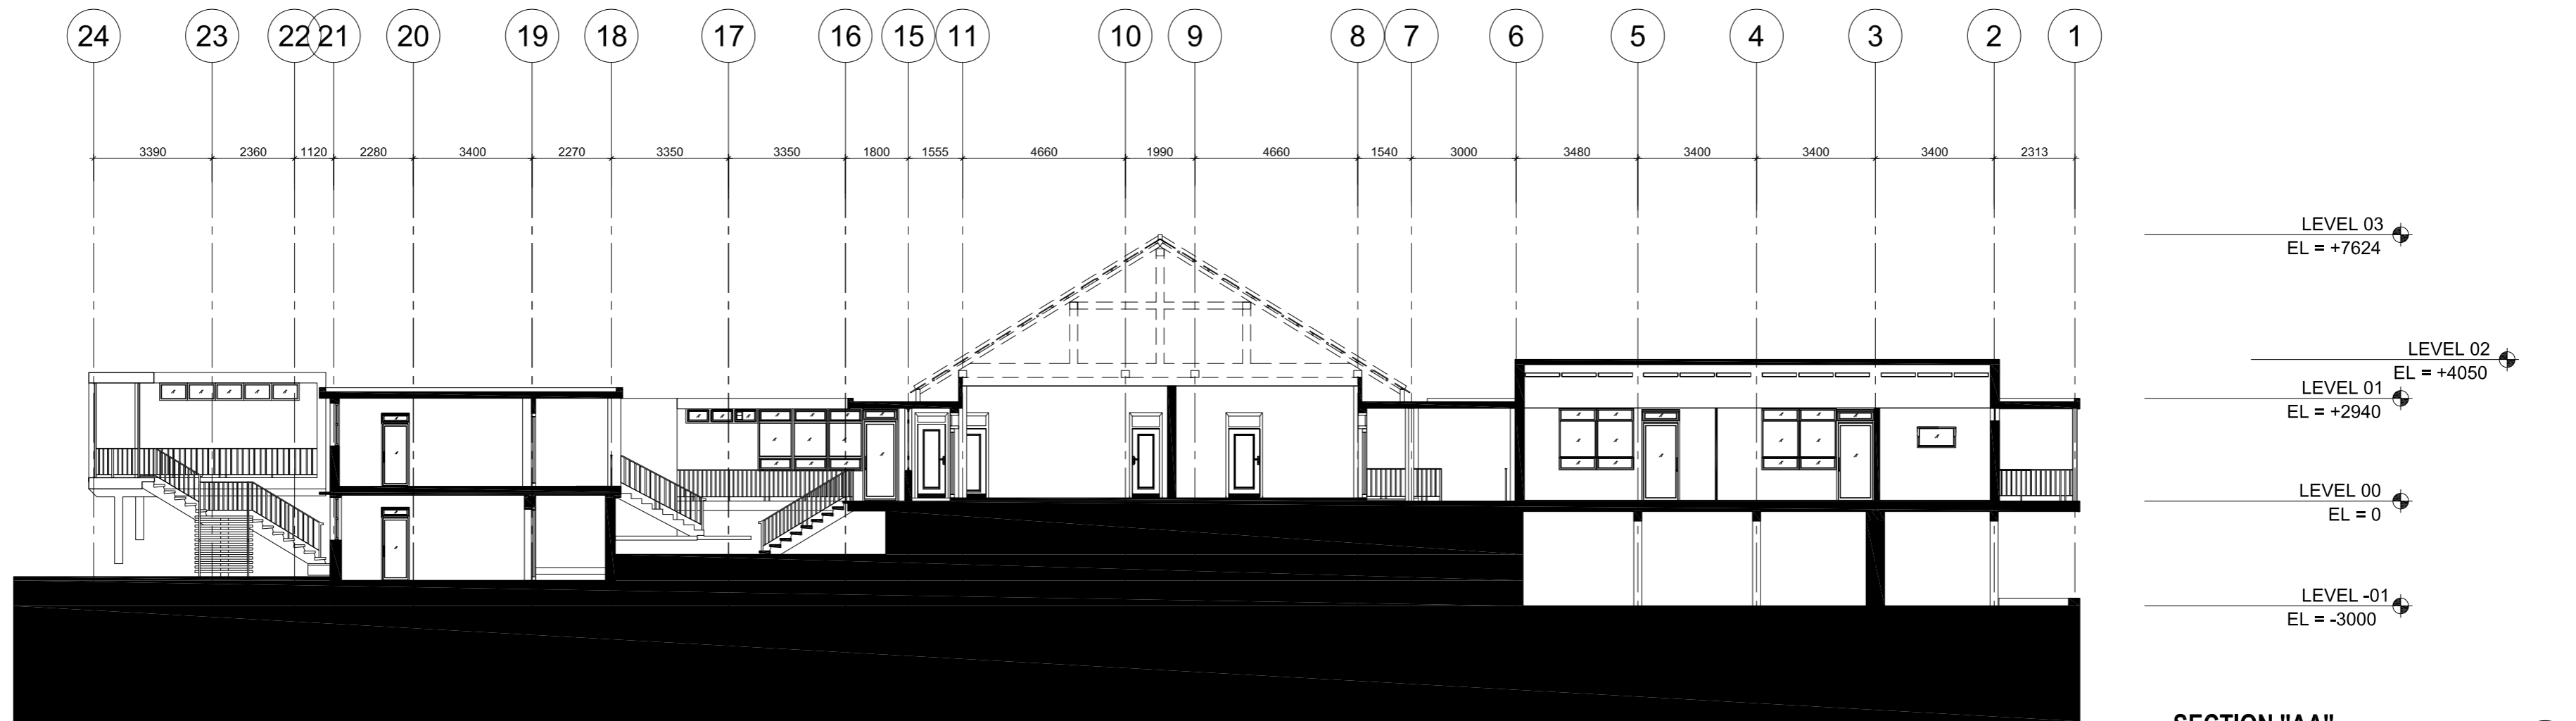

**SECTION "AA"**  
SCALE 1/150

8

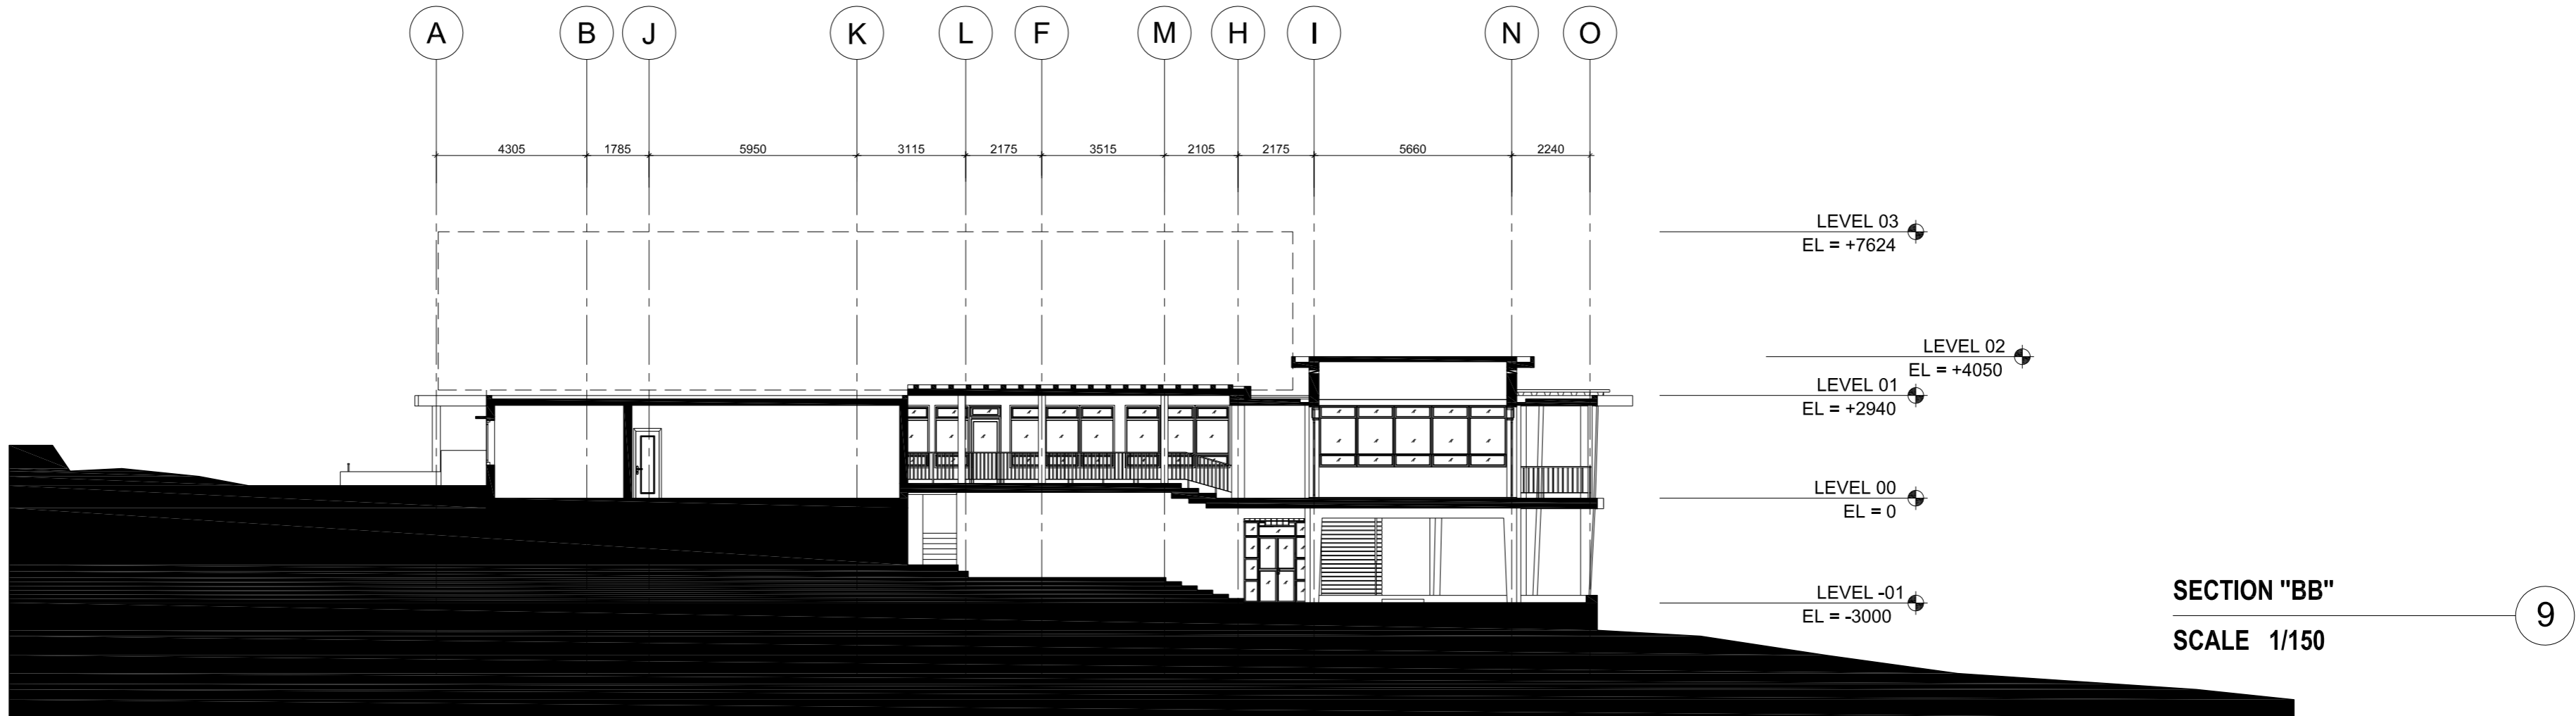

**SECTION "BB"**  
SCALE 1/150

9

**SECTIONS**

SCALE 1/150

**STATE RESIDENCE, SIHANOUK VILLE**

2015



© 2009-2015. ALL RIGHTS RESERVED.

PHNOM PENH | INFO@VANMOLYVANNPROJECT.ORG | WWW.VANMOLYVANNPROJECT.ORG



---

គម្រោង វណ្ណ មូលី វណ្ណ  
THE VANN MOLYVANN PROJECT

---

INFO@VANNMOLYVANNPROJECT.ORG | WWW.VANNMOLYVANNPROJECT.ORG