





CHAKTOMUK CONFERENCE HALL

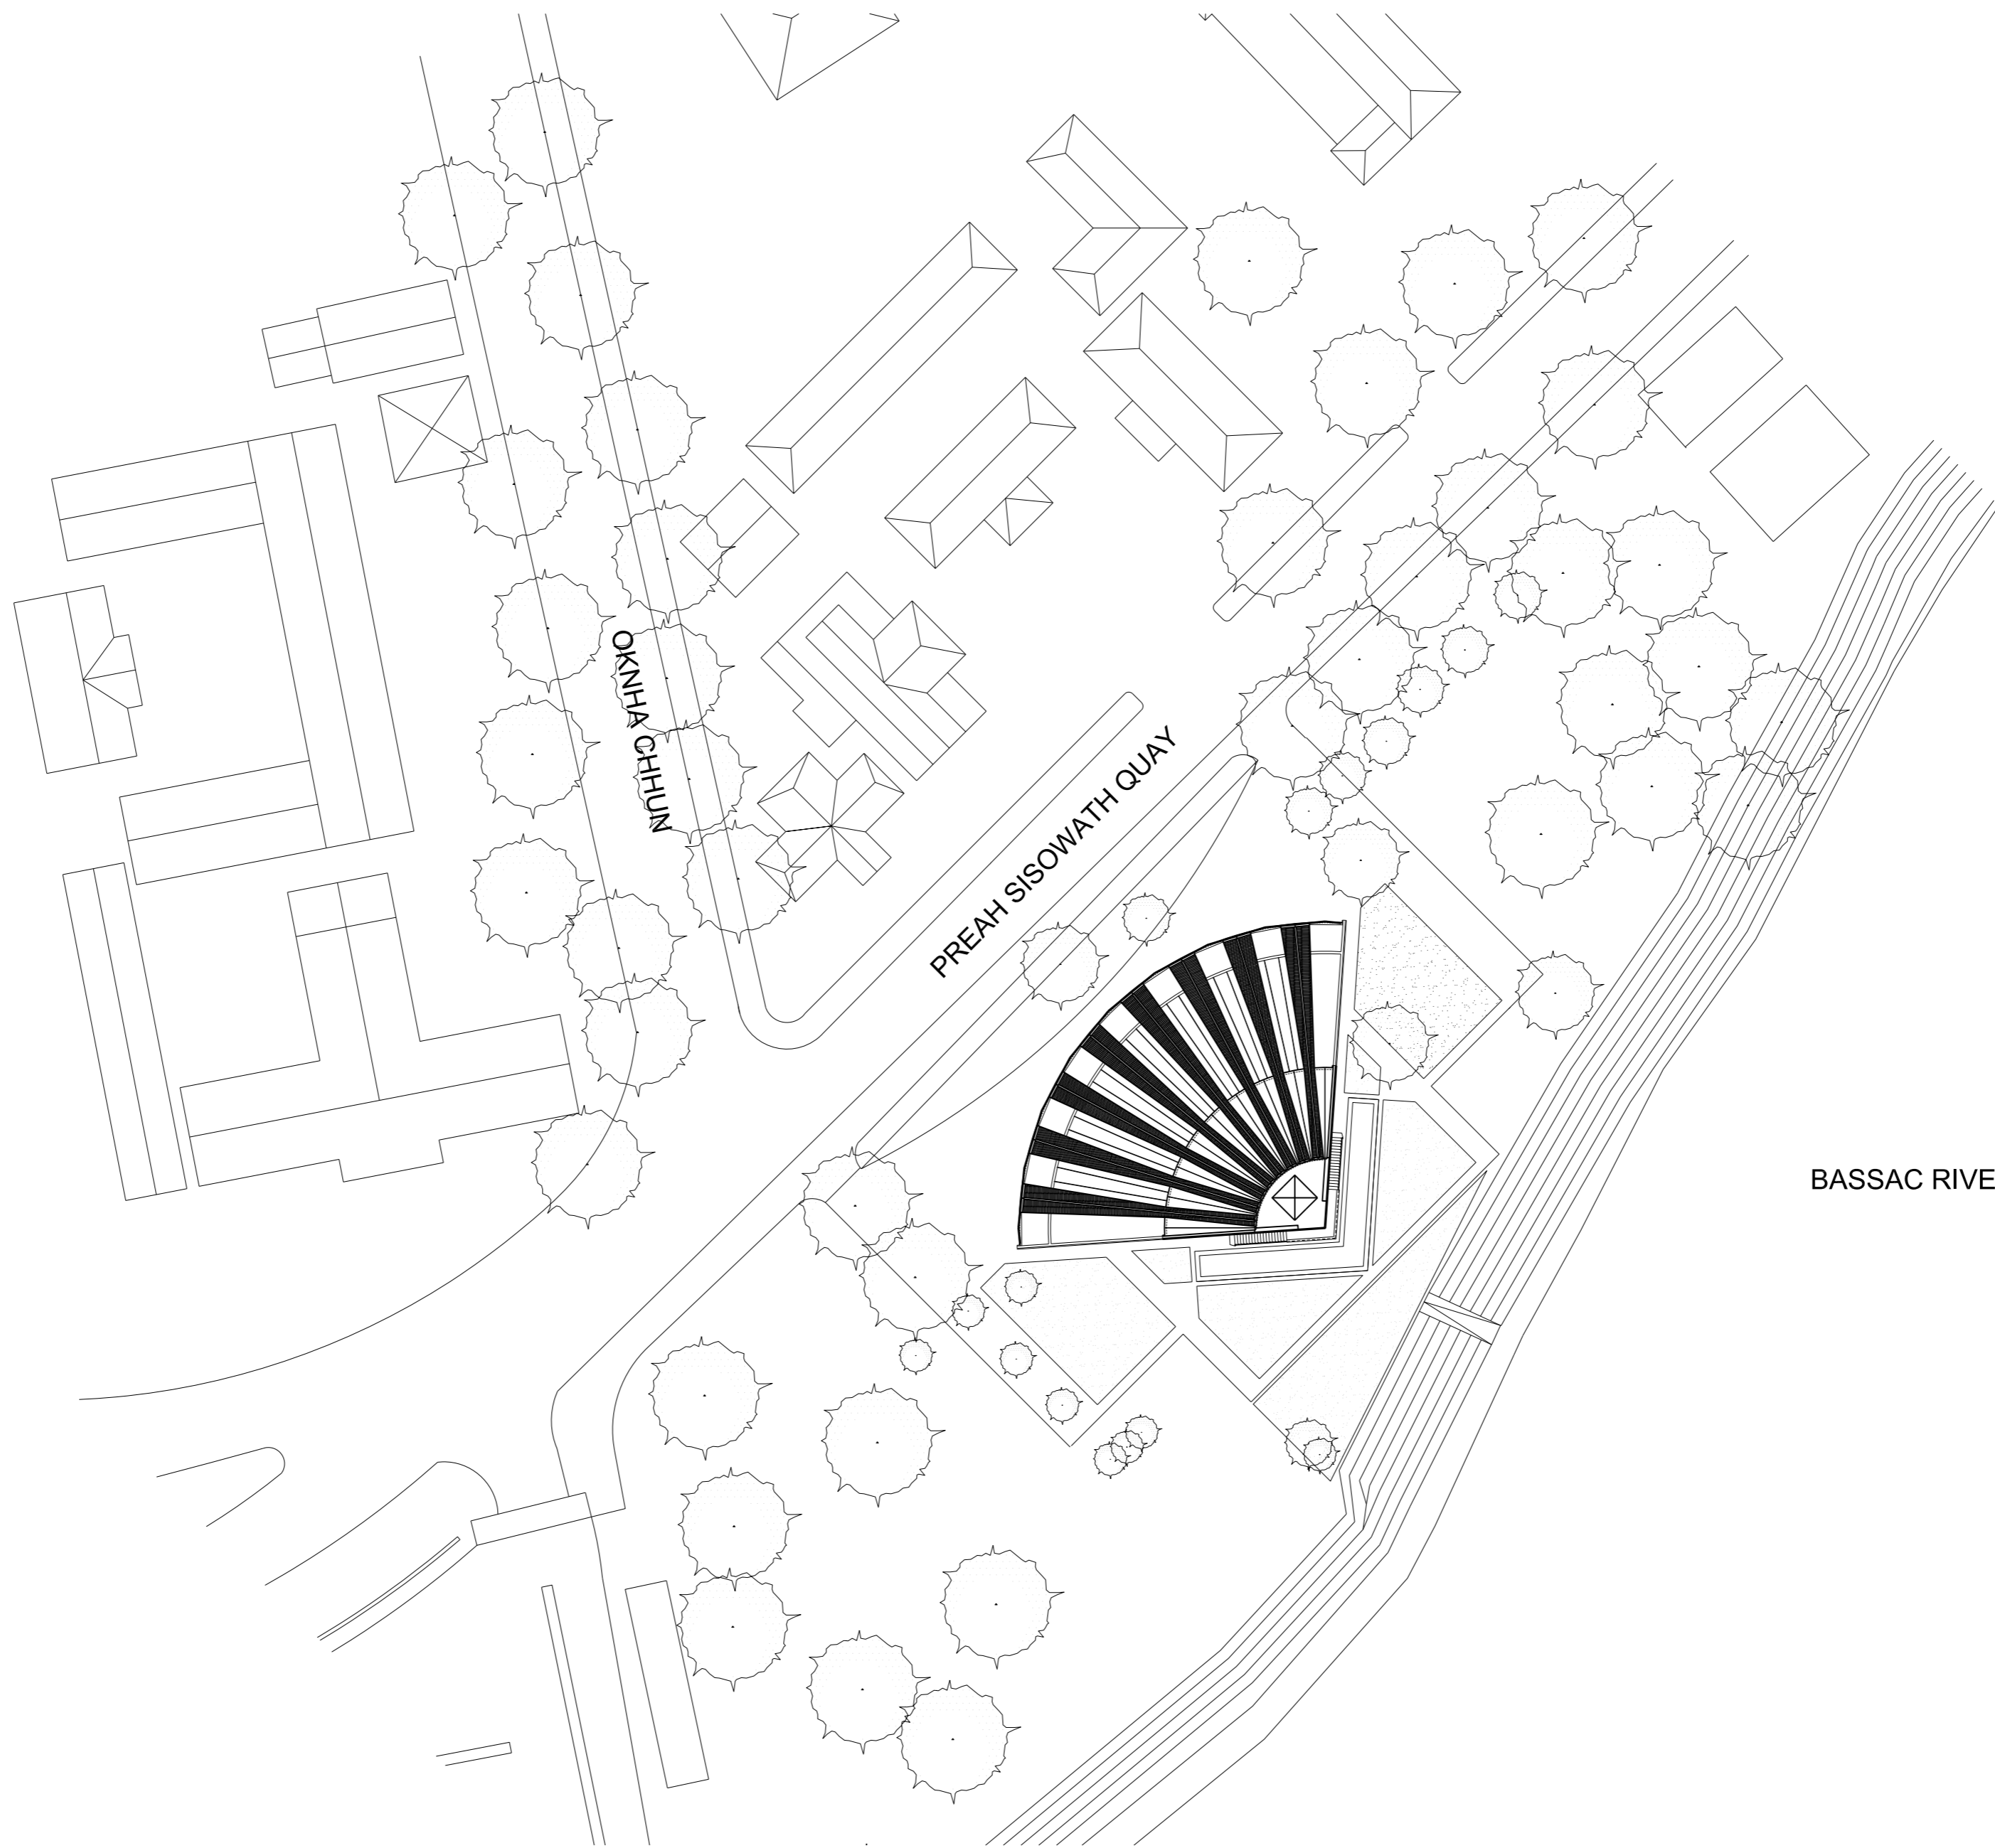


MASTER PLAN
SCALE 1/700

1

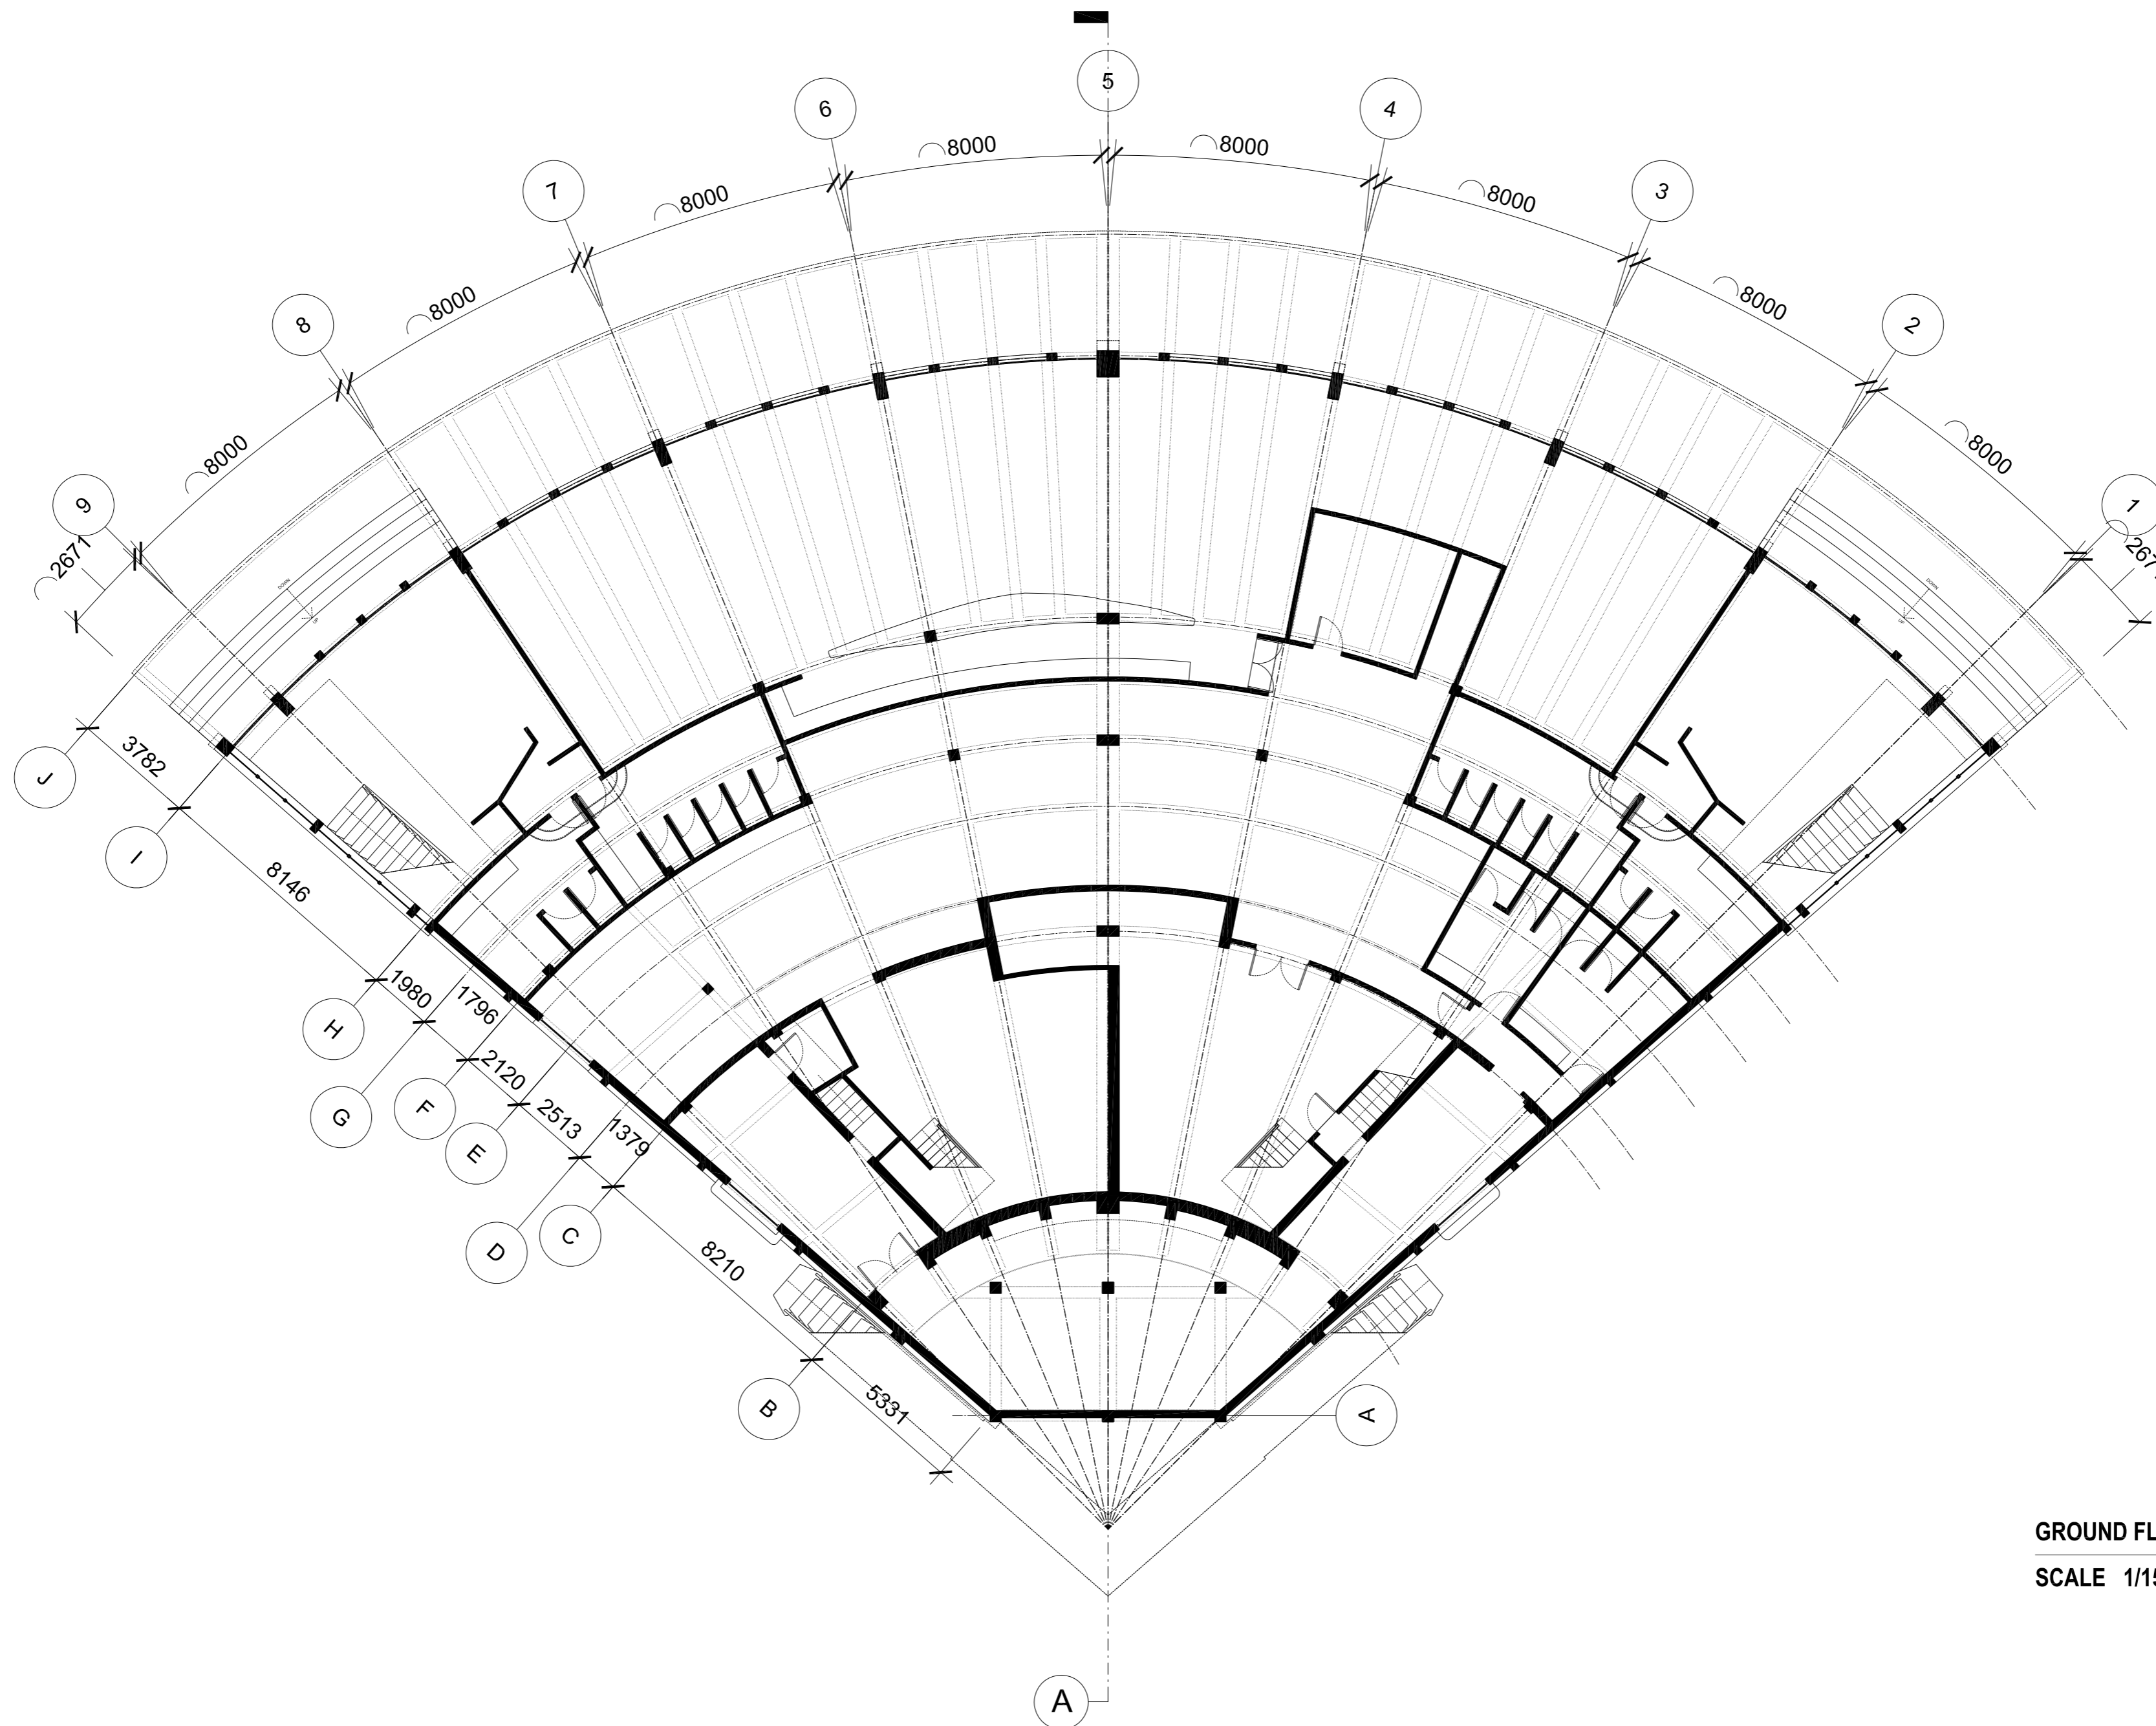



GROUND FLOOR PLAN
SCALE 1/150

2

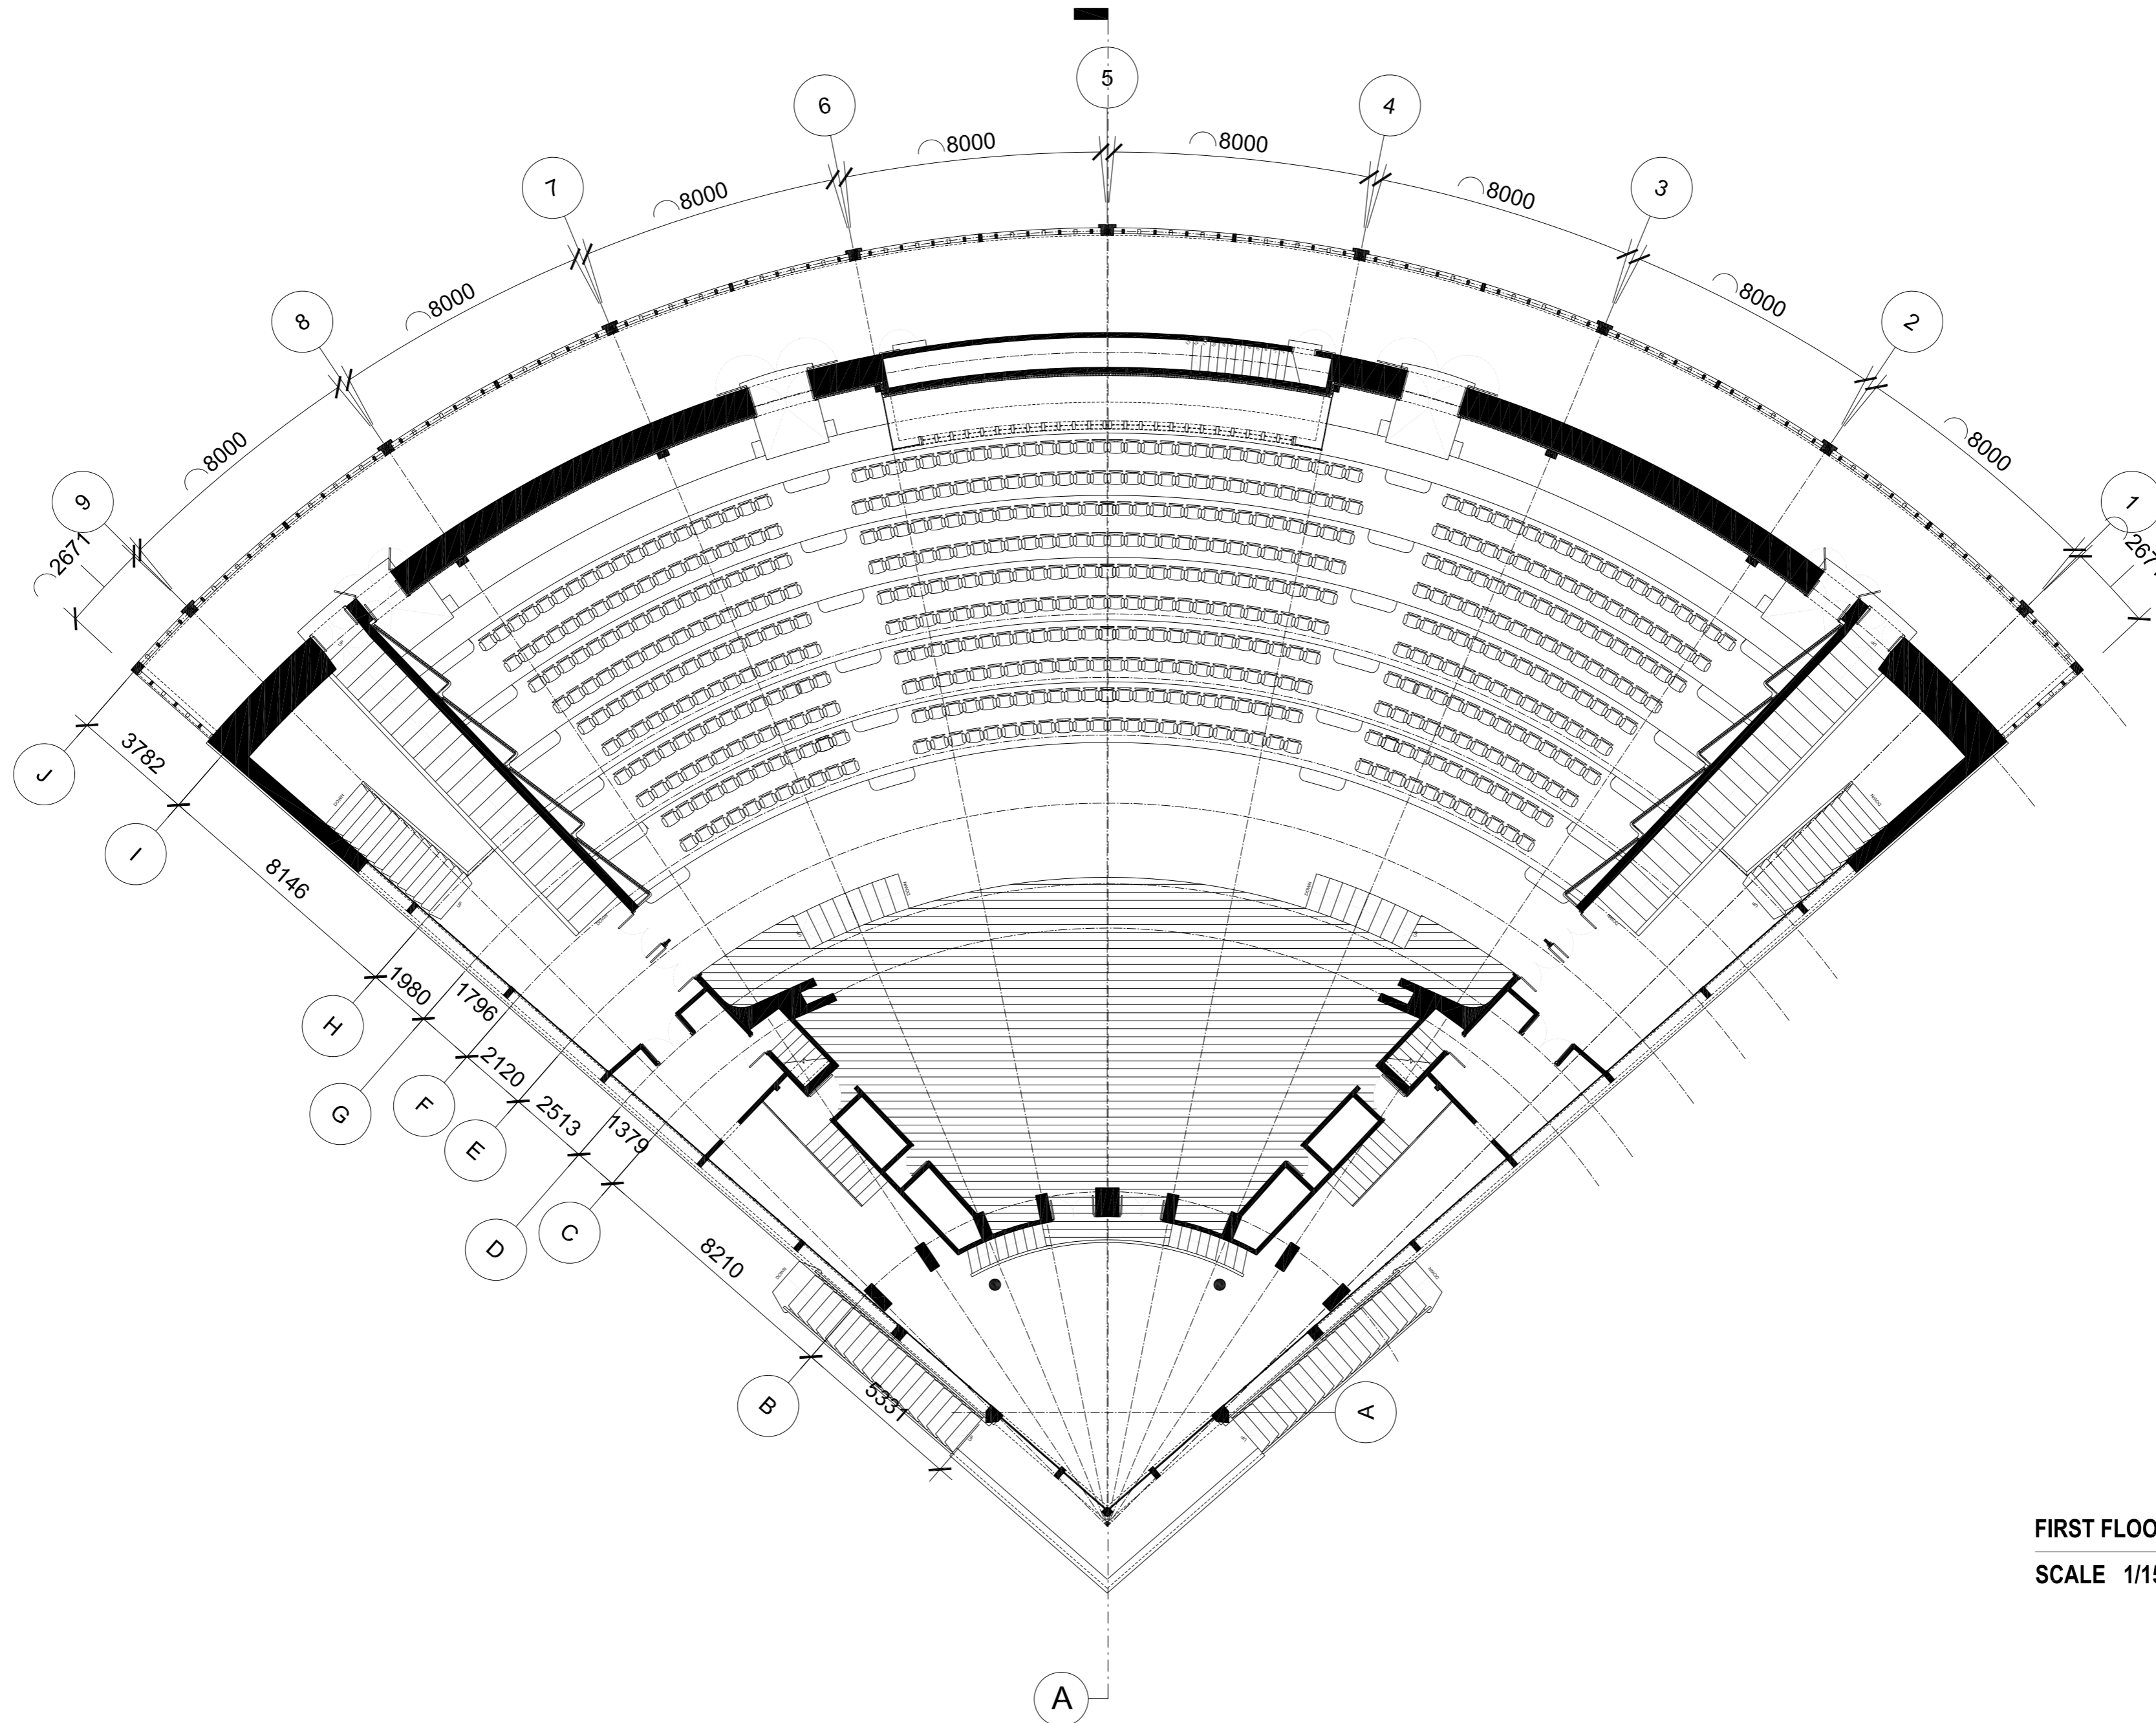


FIRST FLOOR PLAN
SCALE 1/150

3

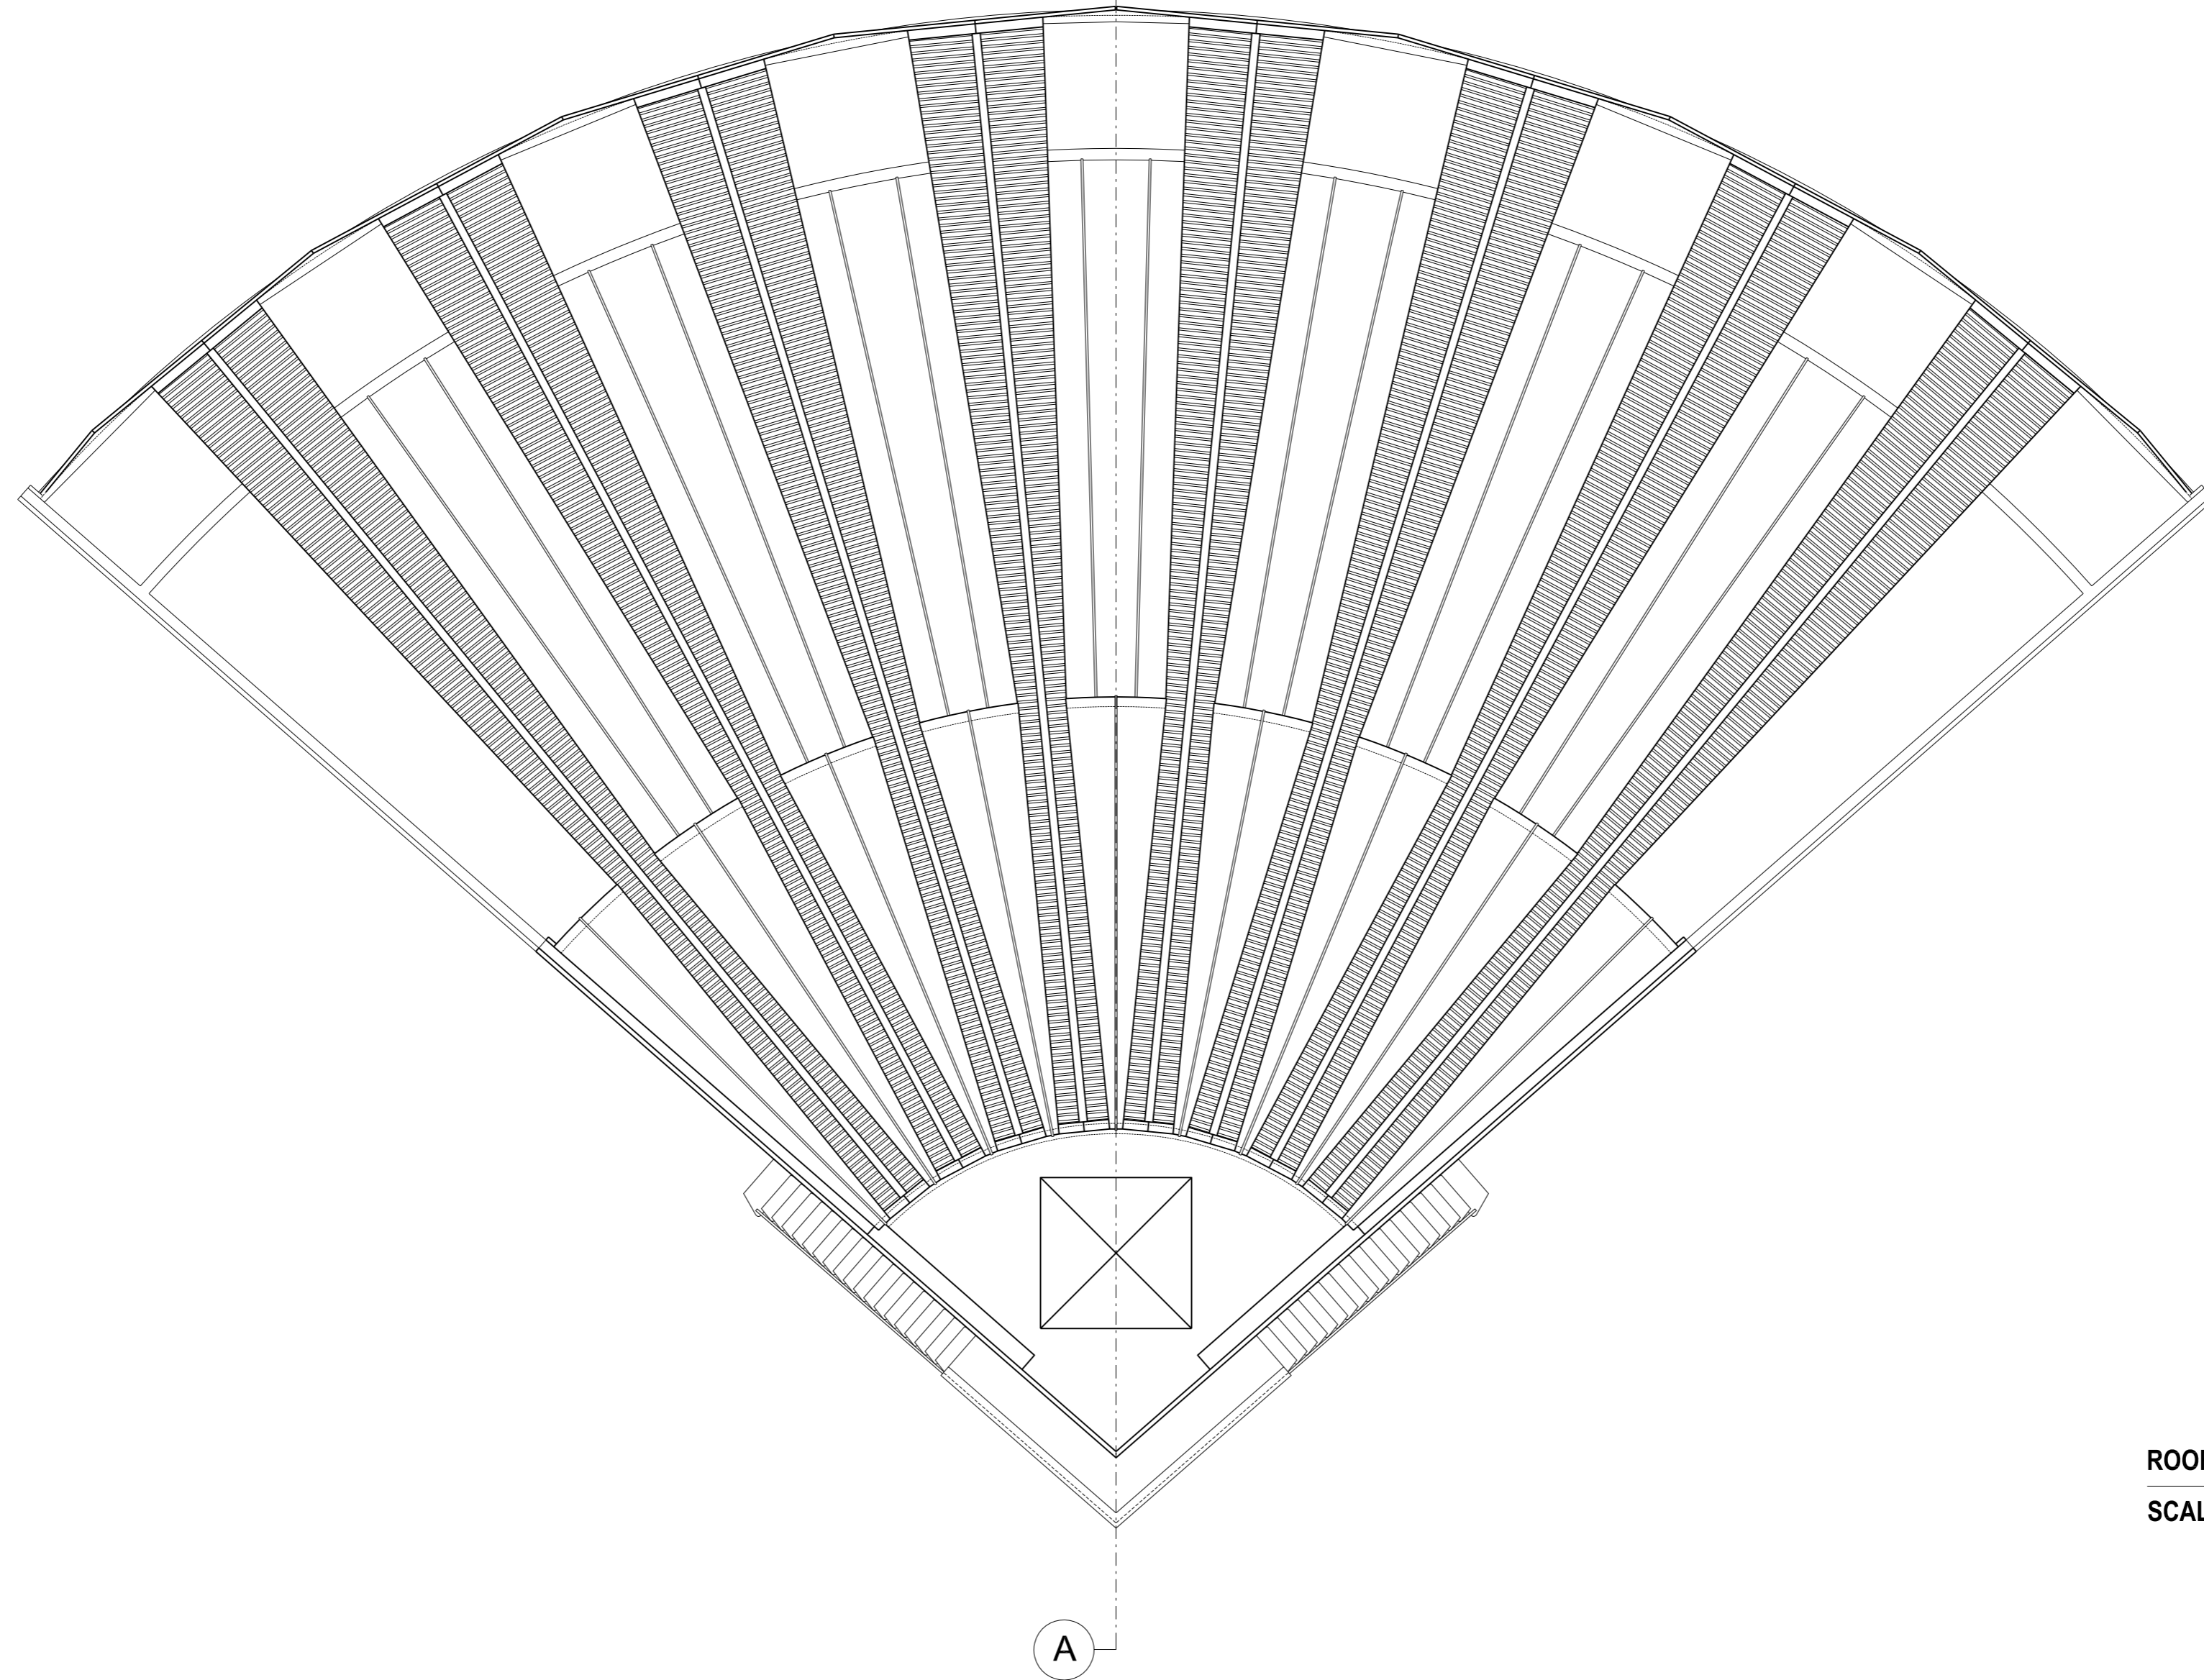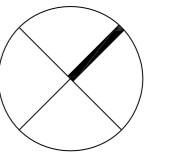

ROOF PLAN
SCALE 1/150

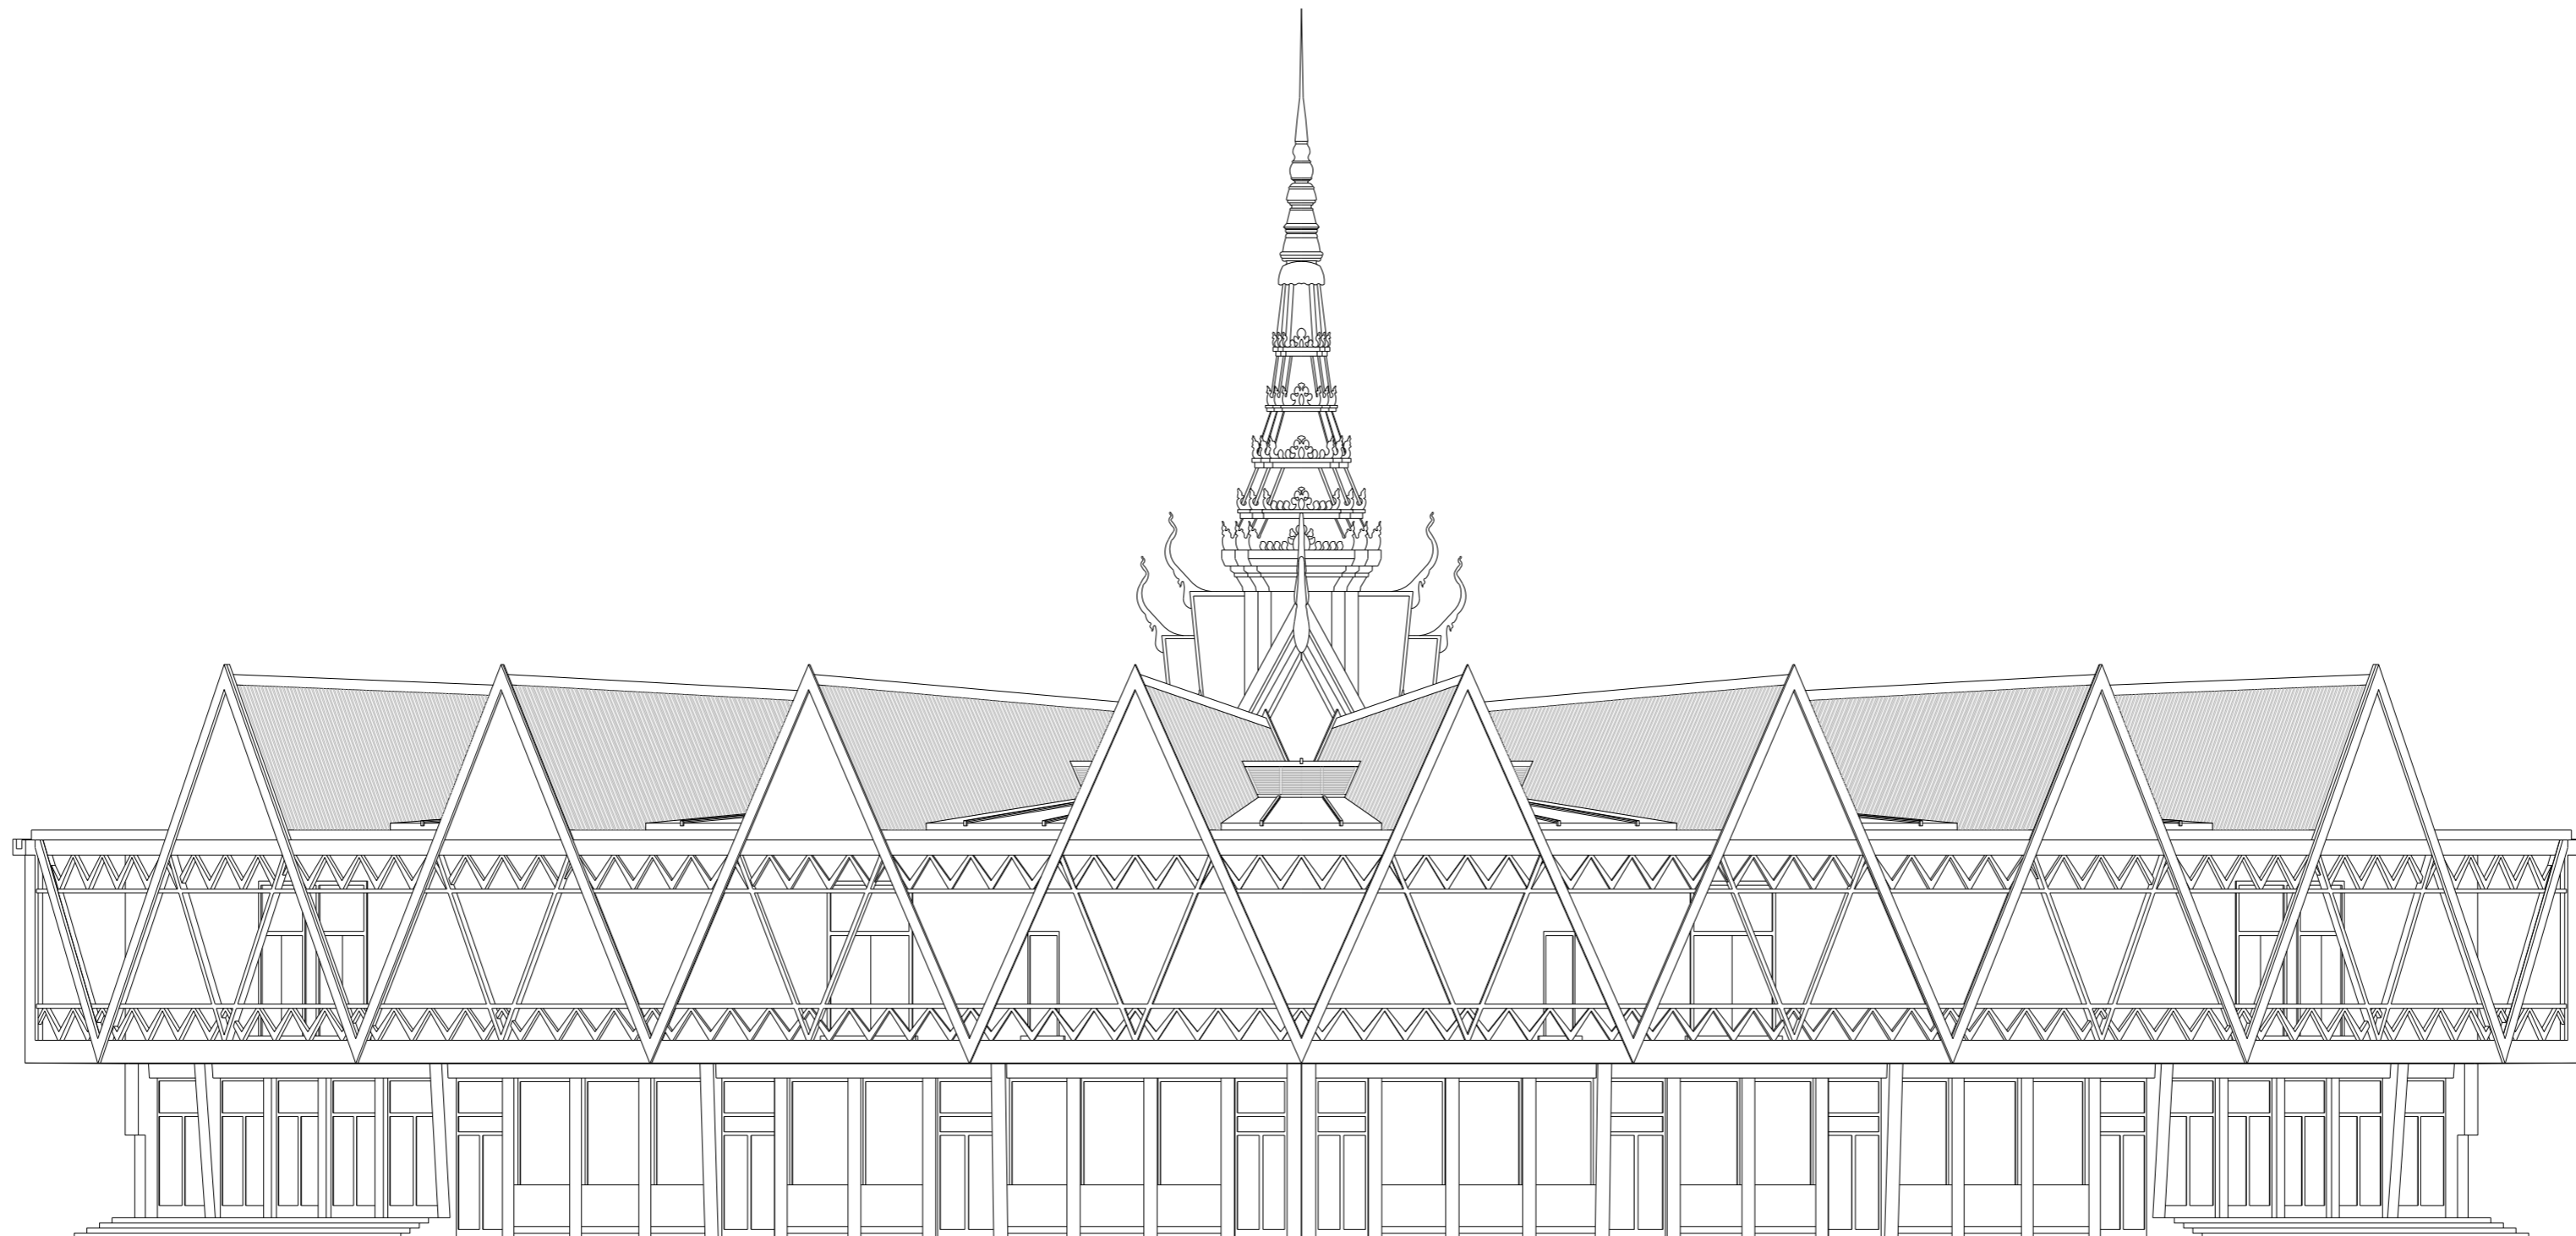

WEST ELEVATION
SCALE 1/150

5

ELEVATIONS

SCALE 1/150


CHAKTOMUK CONFERENCE HALL

2010



© 2009-2015. ALL RIGHTS RESERVED.

PHNOM PENH | INFO@VANMOLYVANNPROJECT.ORG | WWW.VANMOLYVANNPROJECT.ORG

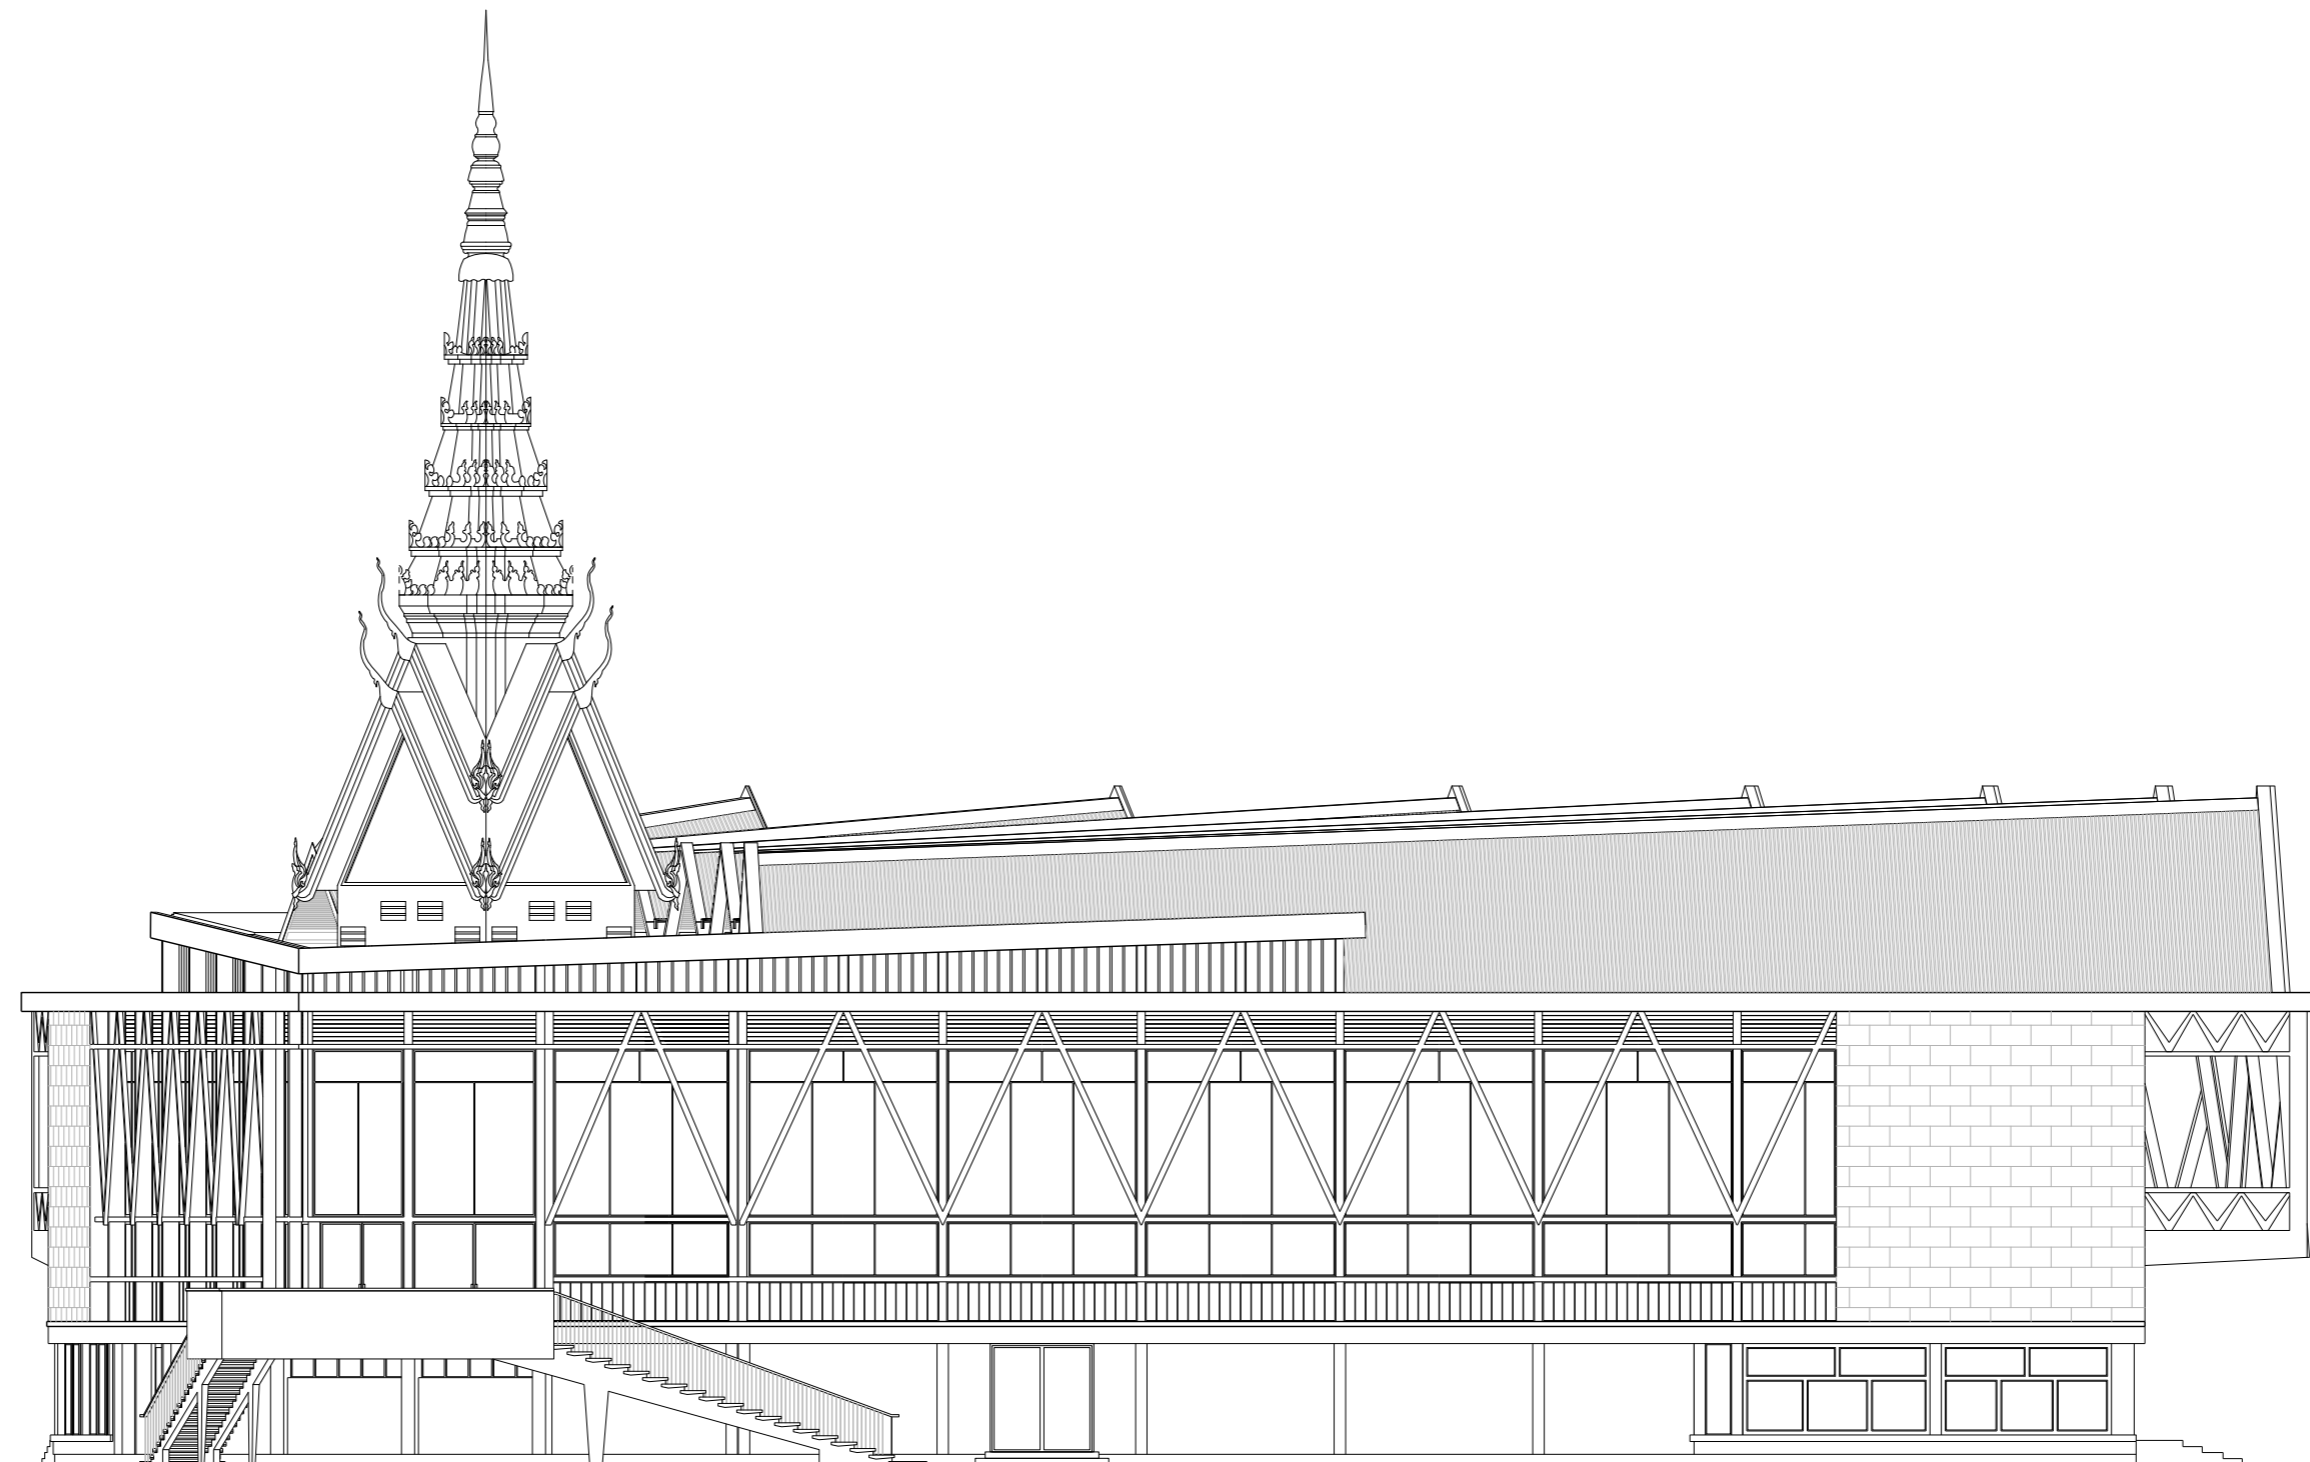

NORTH ELEVATION
SCALE 1/150

6

ELEVATIONS

SCALE 1/150


CHAKTOMUK CONFERENCE HALL

2010



© 2009-2015. ALL RIGHTS RESERVED.

PHNOM PENH | INFO@VANMOLYVANNPROJECT.ORG | WWW.VANMOLYVANNPROJECT.ORG

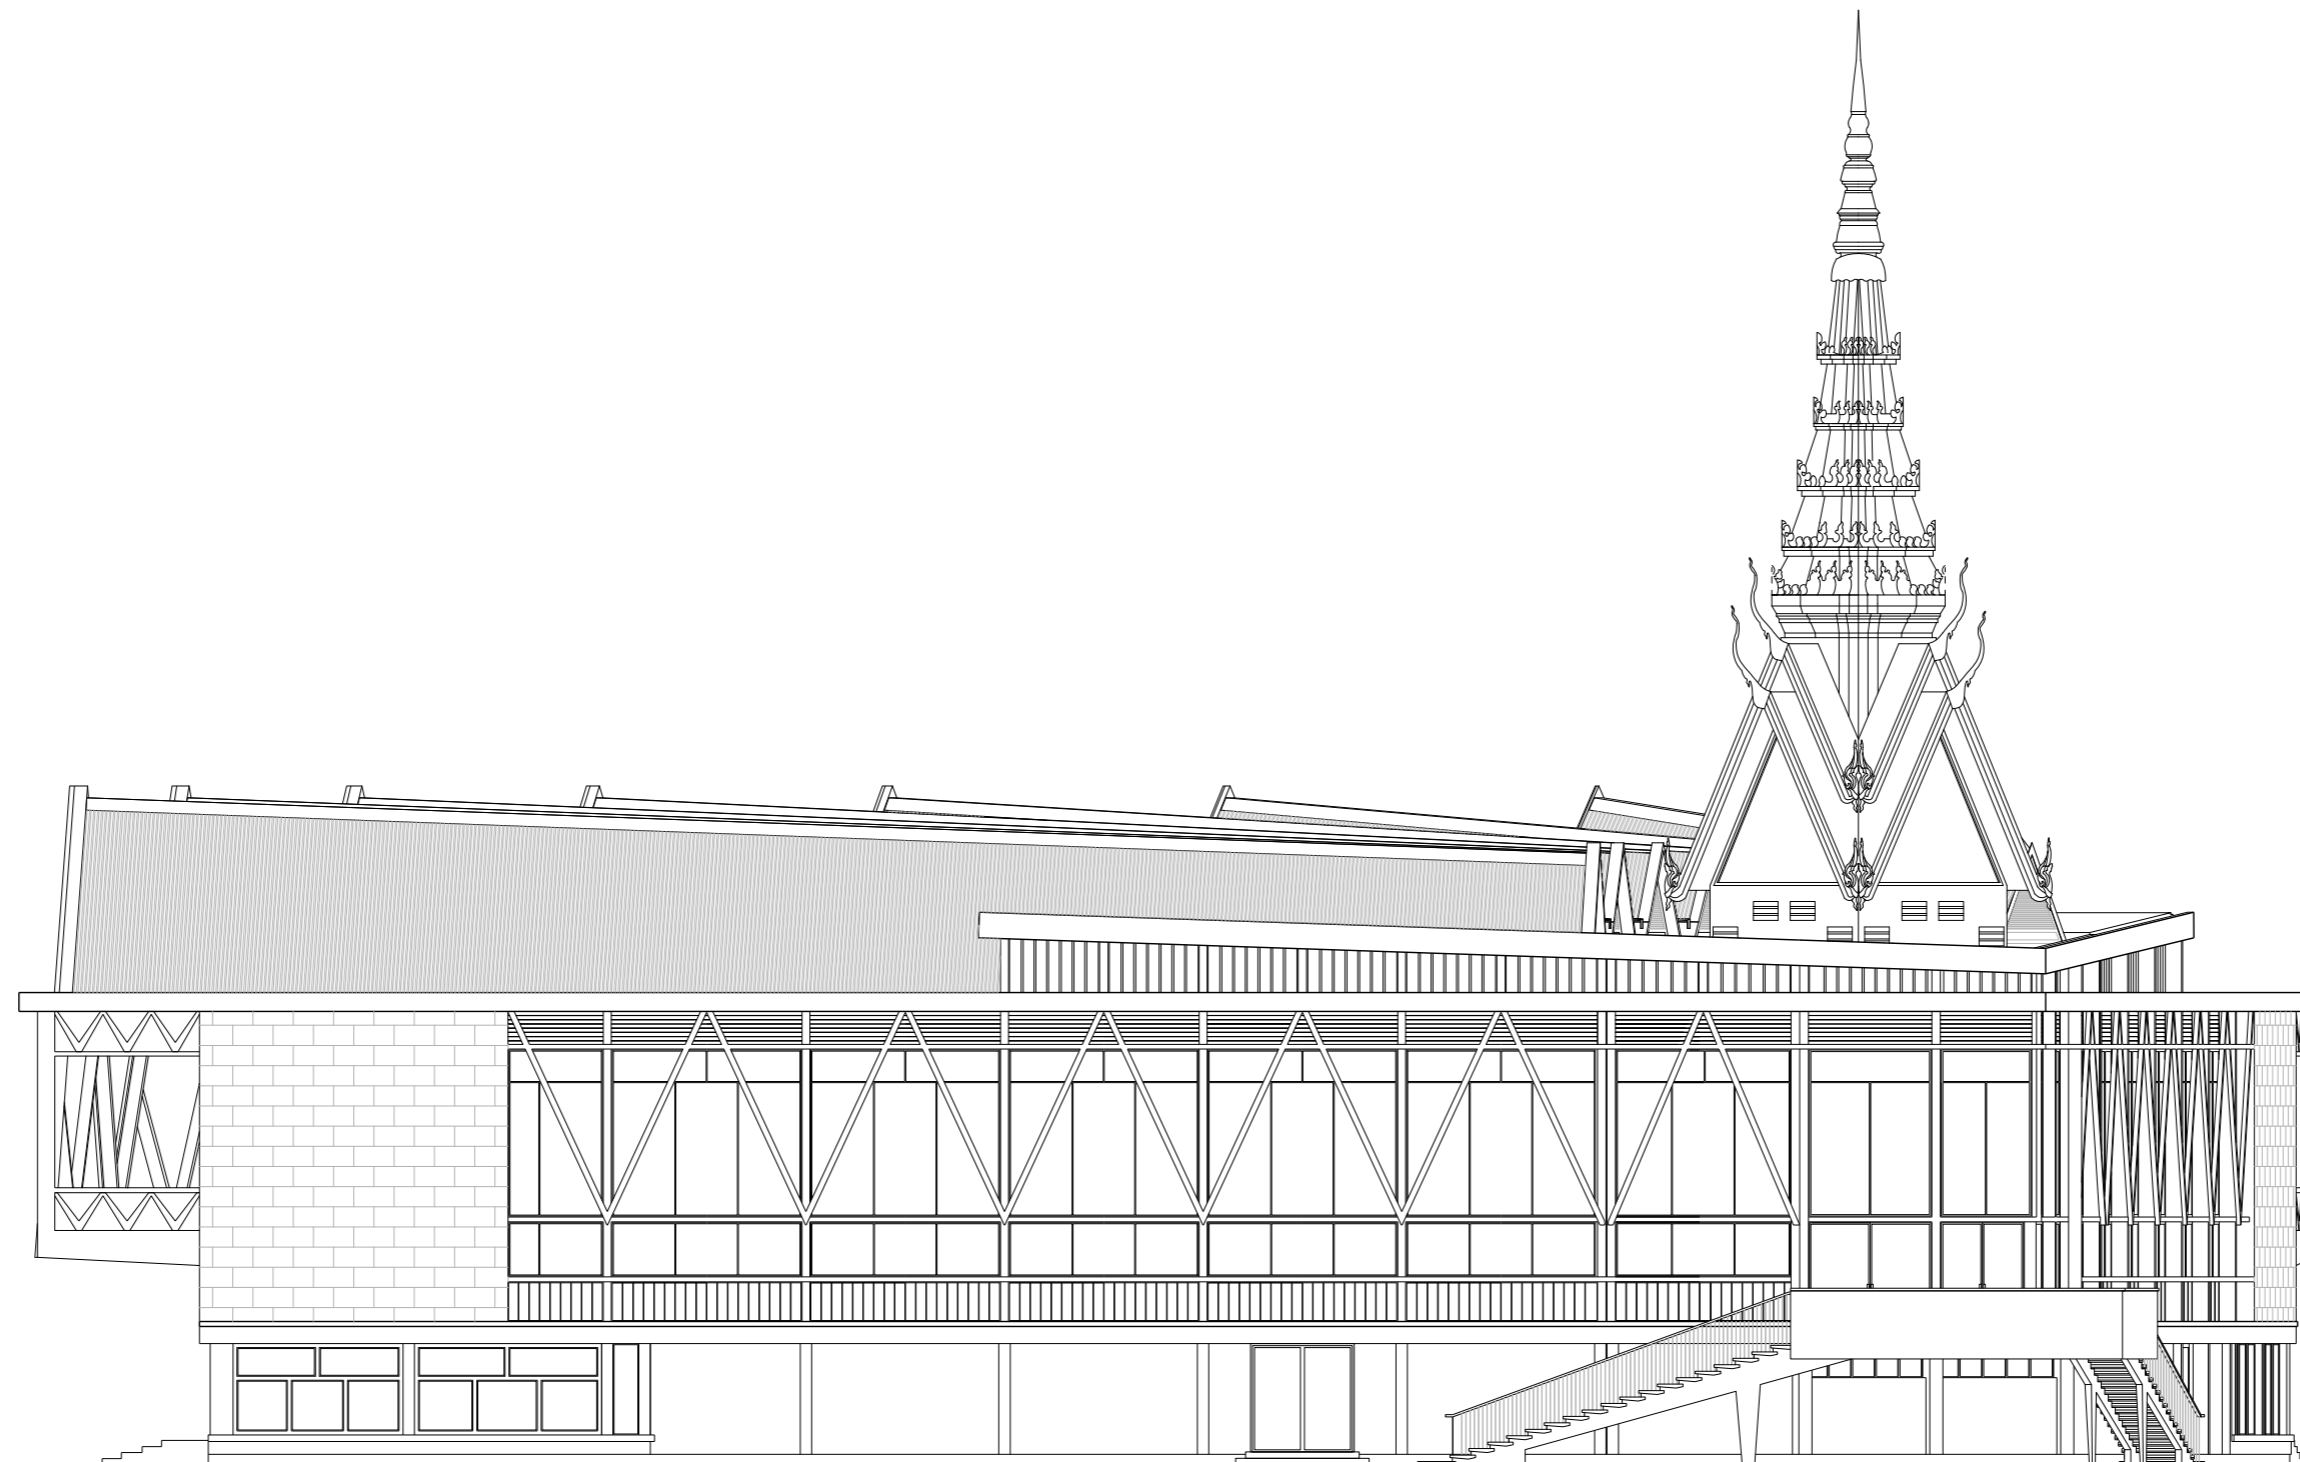

SOUTH ELEVATION
SCALE 1/150

7

ELEVATIONS

SCALE 1/150


CHAKTOMUK CONFERENCE HALL

2010



© 2009-2015. ALL RIGHTS RESERVED.

PHNOM PENH | INFO@VANMOLYVANNPROJECT.ORG | WWW.VANMOLYVANNPROJECT.ORG

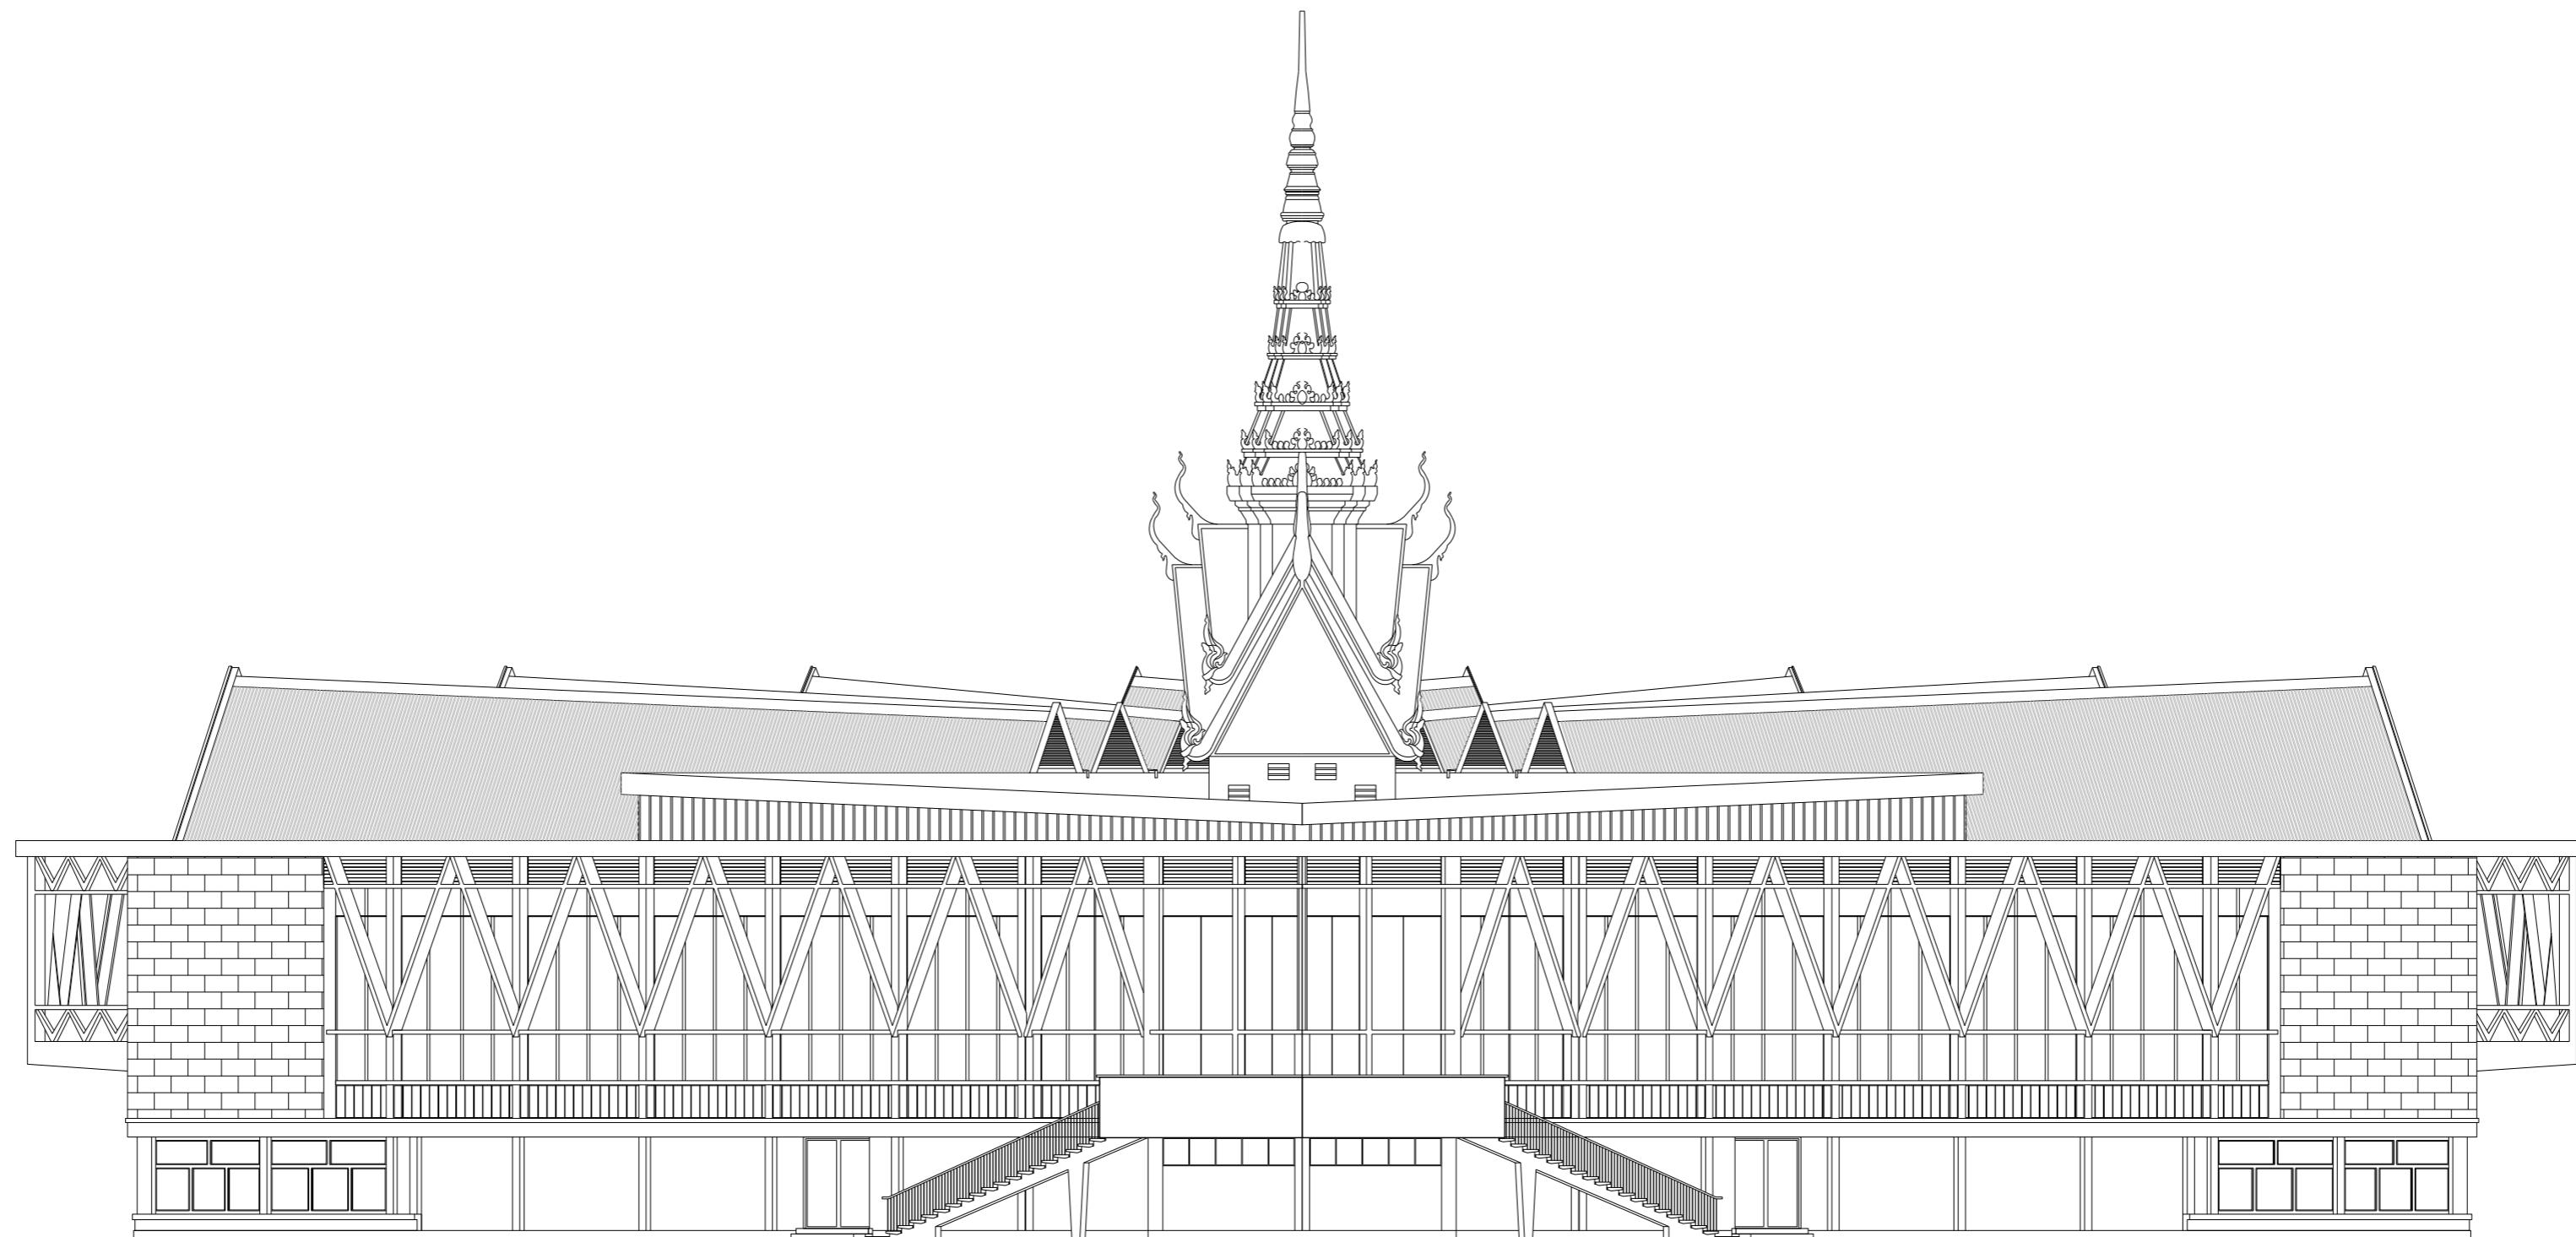

EAST ELEVATION

SCALE 1/150

8

ELEVATIONS

SCALE 1/150


CHAKTOMUK CONFERENCE HALL

2010



© 2009-2015. ALL RIGHTS RESERVED.

PHNOM PENH | INFO@VANMOLYVANNPROJECT.ORG | WWW.VANMOLYVANNPROJECT.ORG

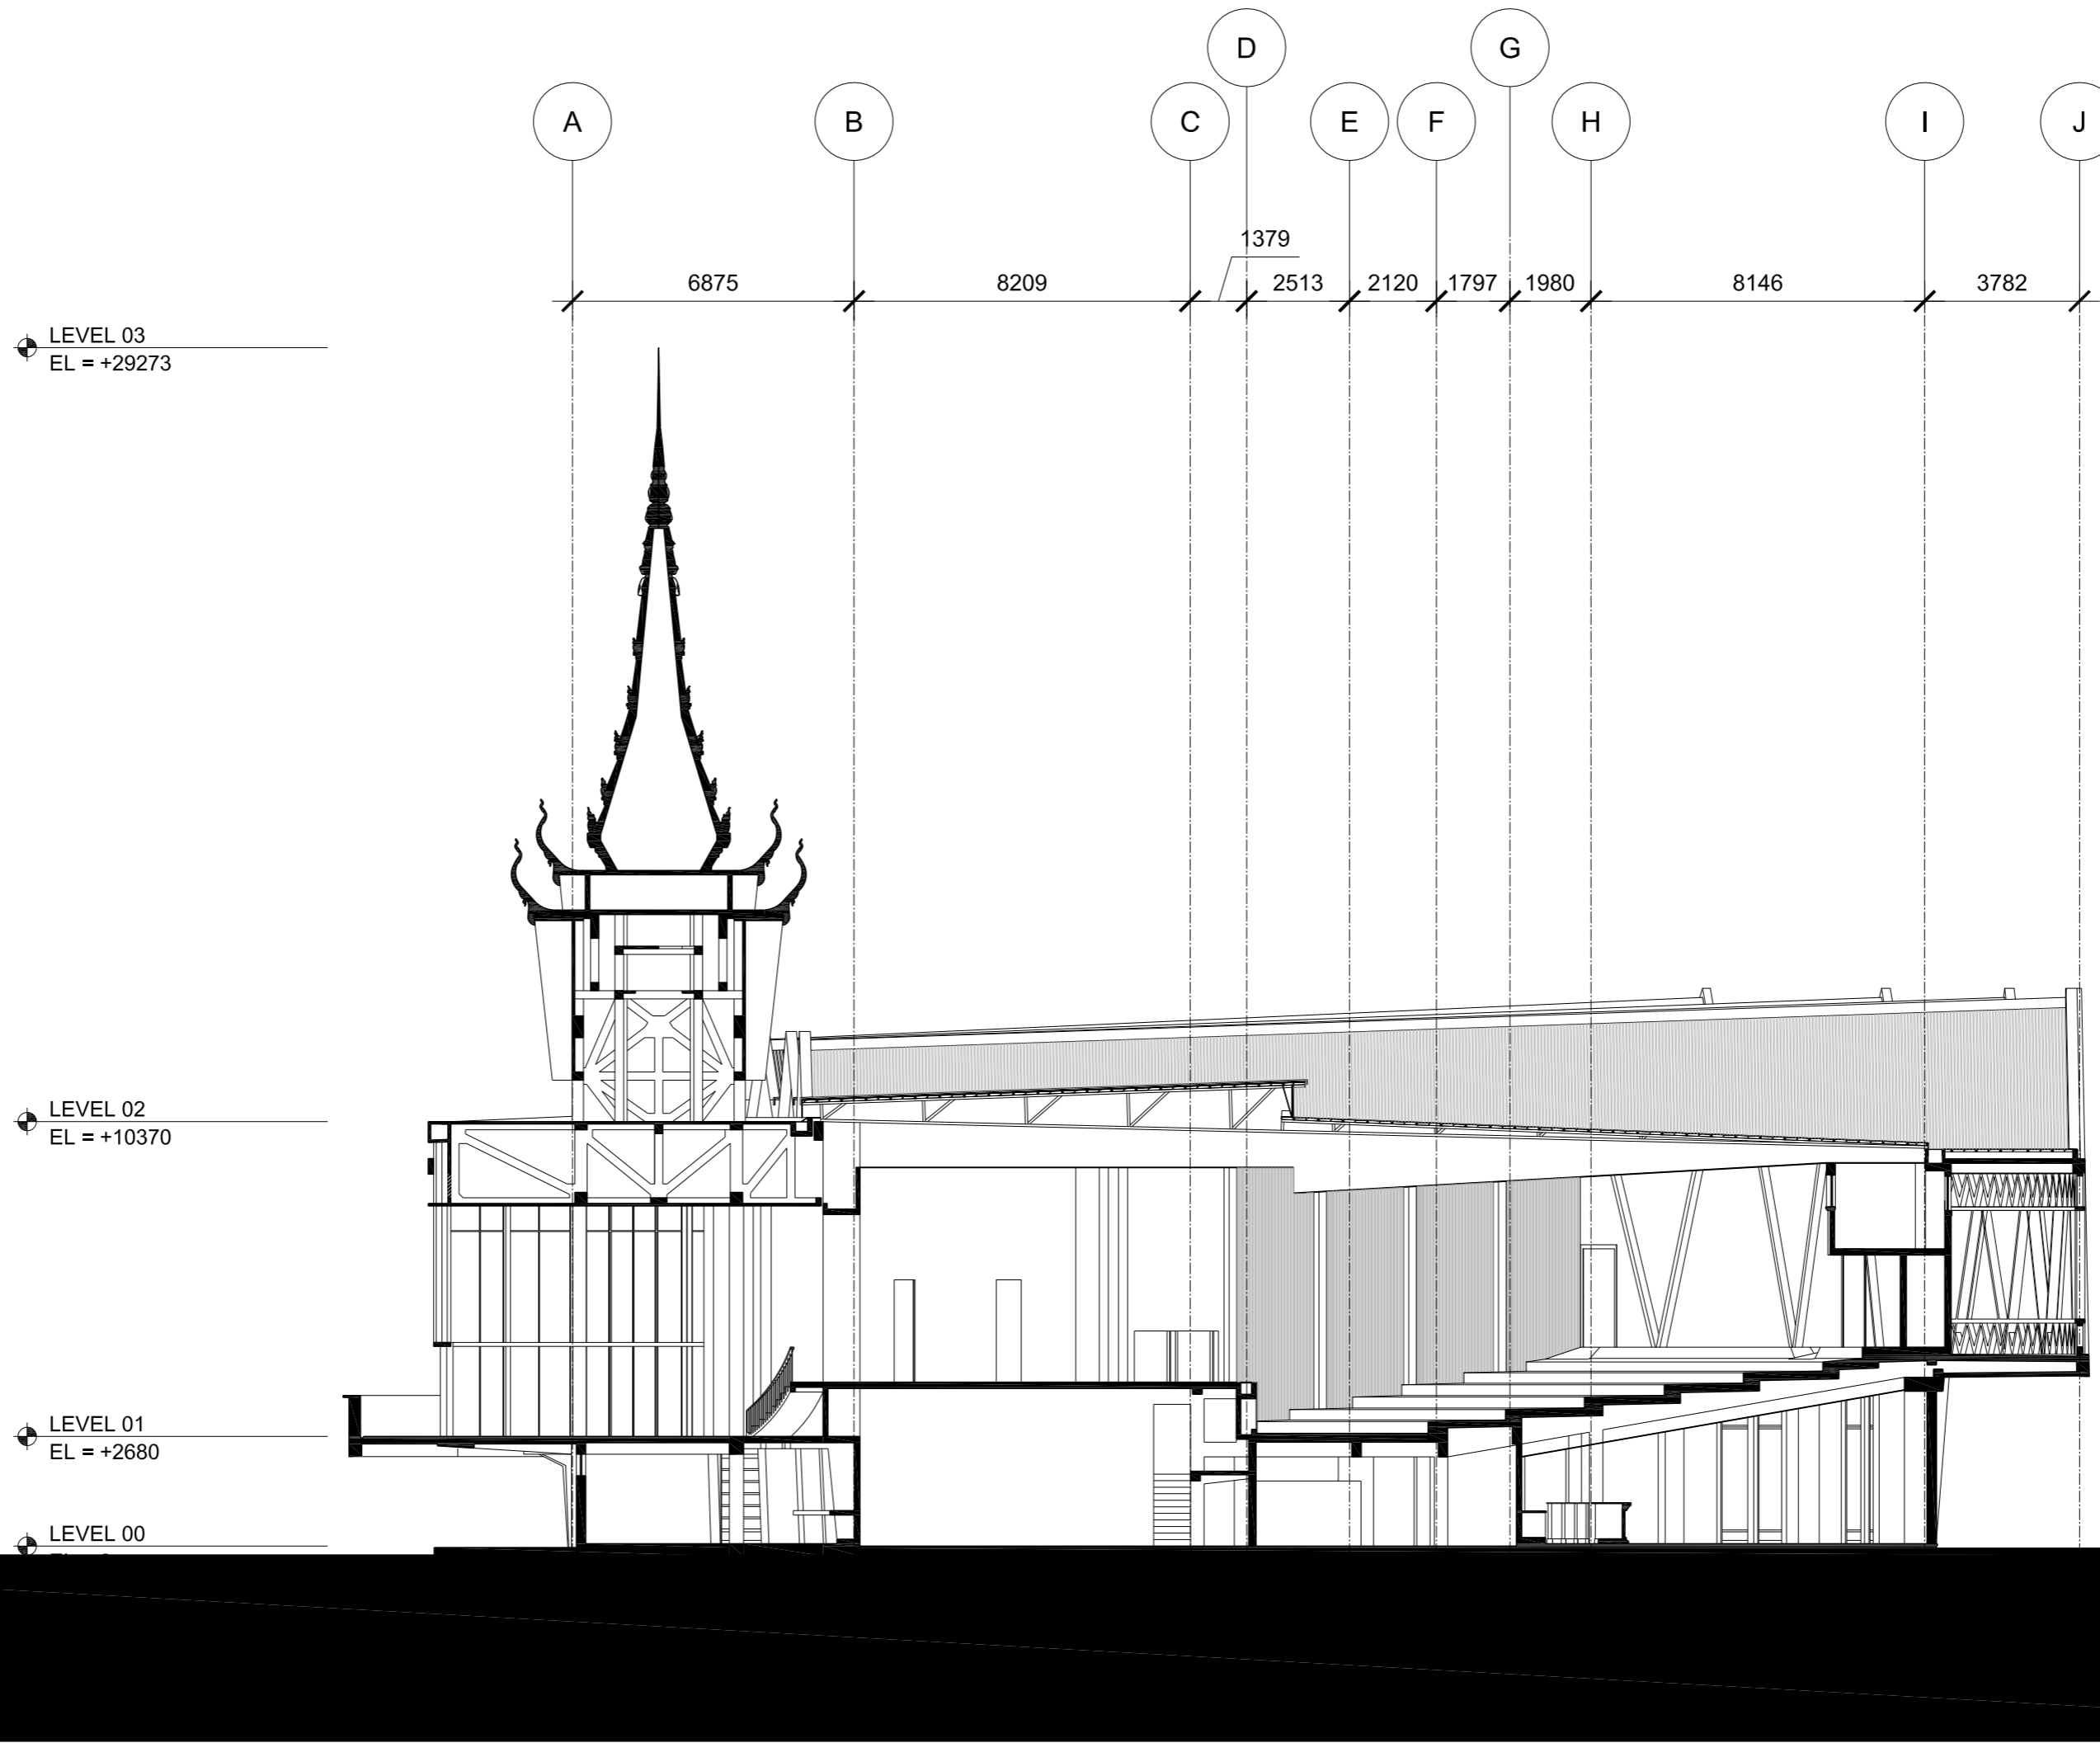

SECTION "AA"
SCALE 1/150

9

SECTIONS

SCALE 1/150

CHAKTOMUK CONFERENCE HALL

2010



© 2009-2015. ALL RIGHTS RESERVED.

PHNOM PENH | INFO@VANMOLYVANNPROJECT.ORG | WWW.VANMOLYVANNPROJECT.ORG



គម្រោង វណ្ណ មូលី វណ្ណ
THE VANN MOLYVANN PROJECT

INFO@VANNMOLYVANNPROJECT.ORG | WWW.VANNMOLYVANNPROJECT.ORG