




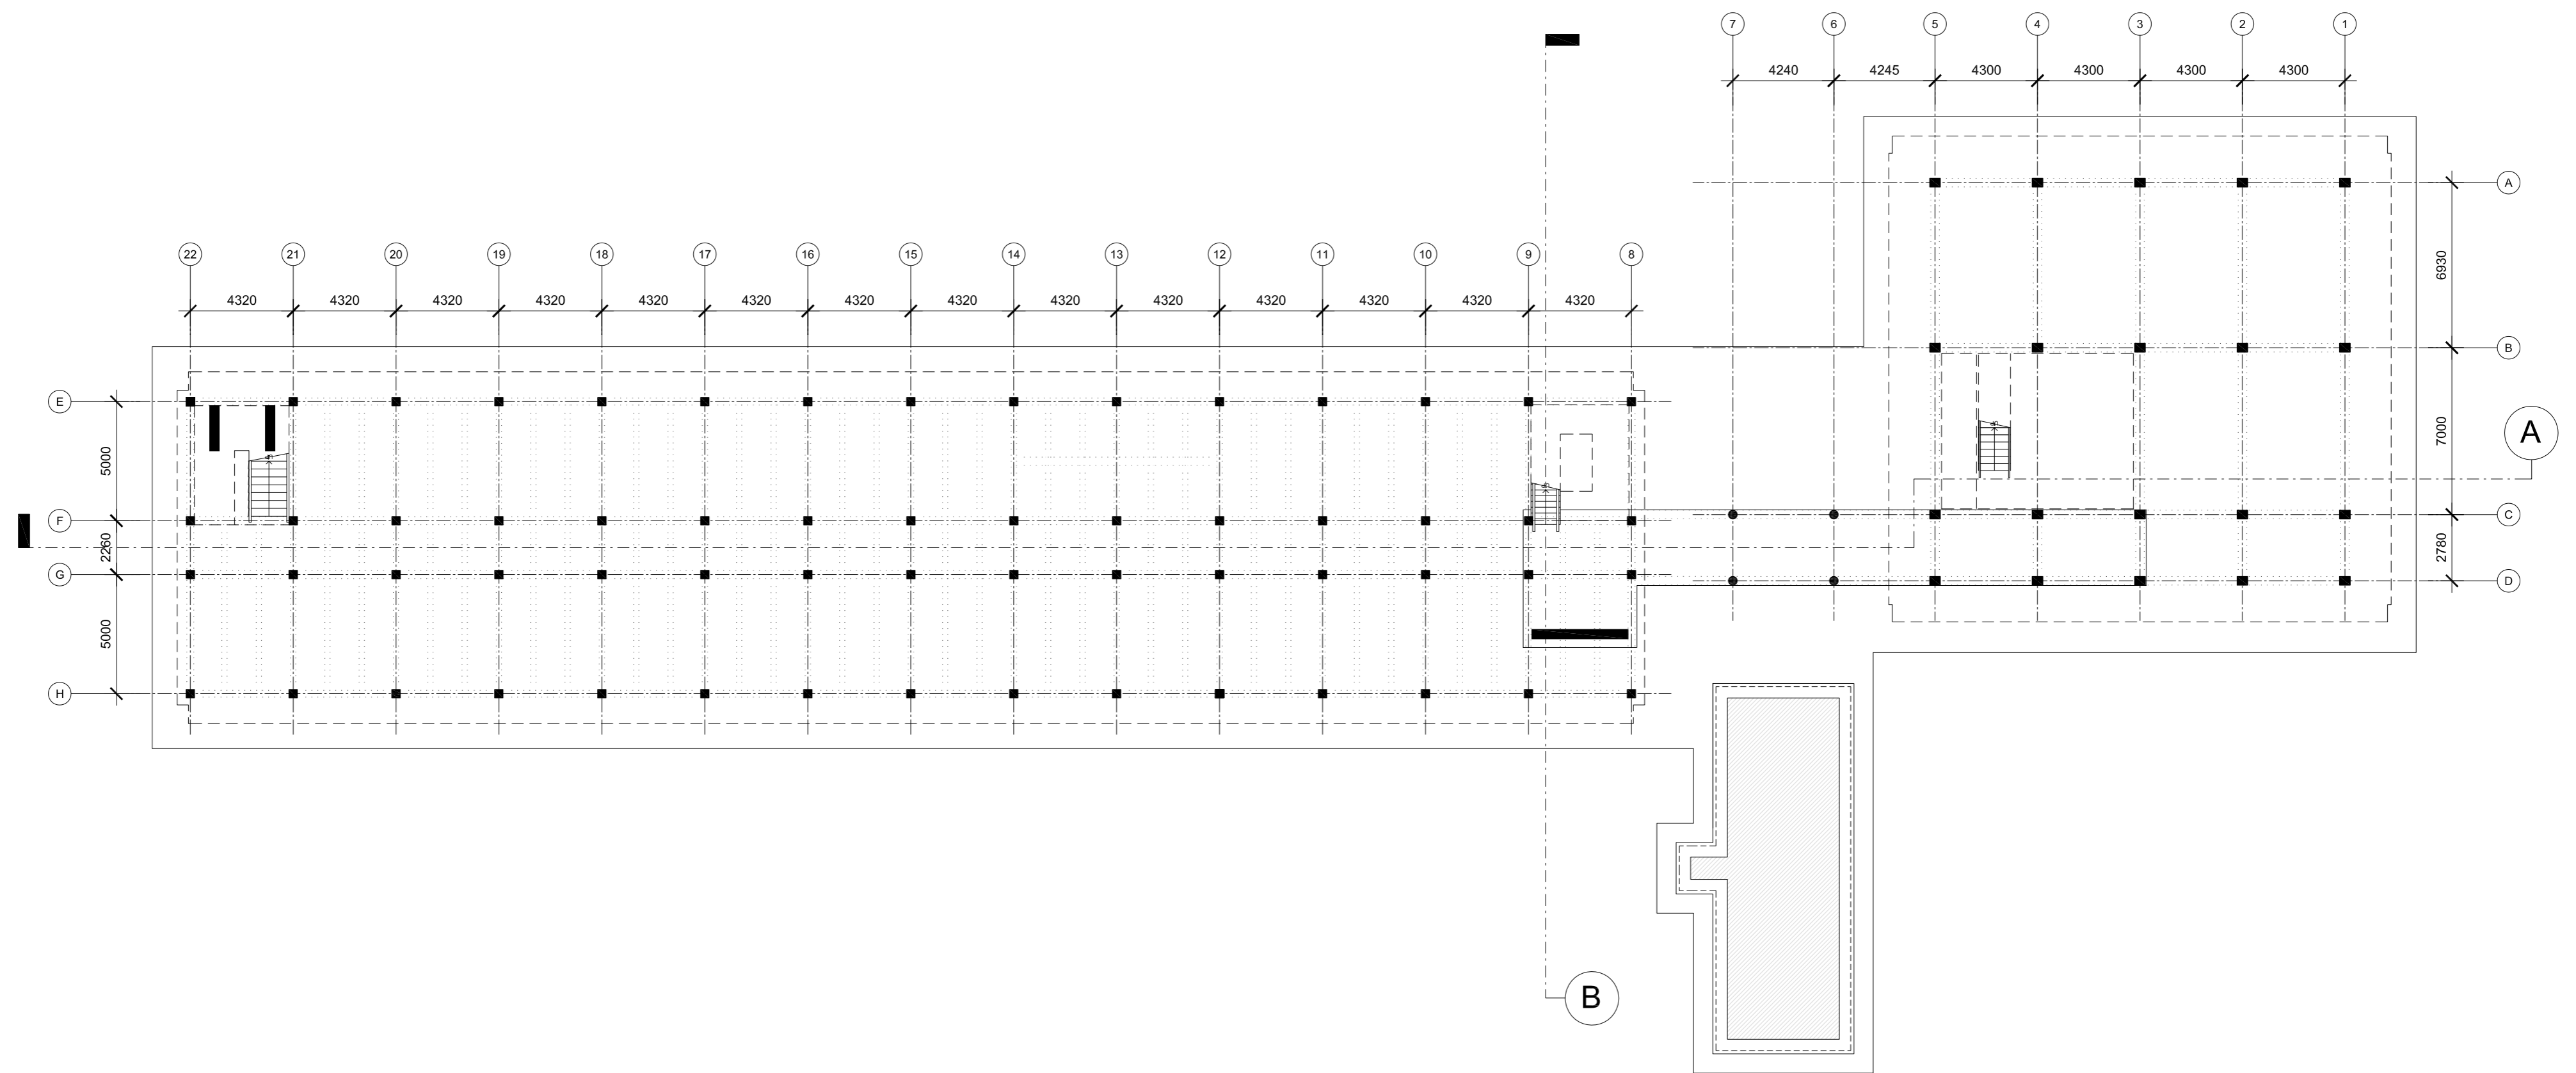


## FORMER PASTEUR INSTITUTE

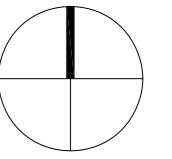



GROUND FLOOR PLAN  
SCALE 1/200

1

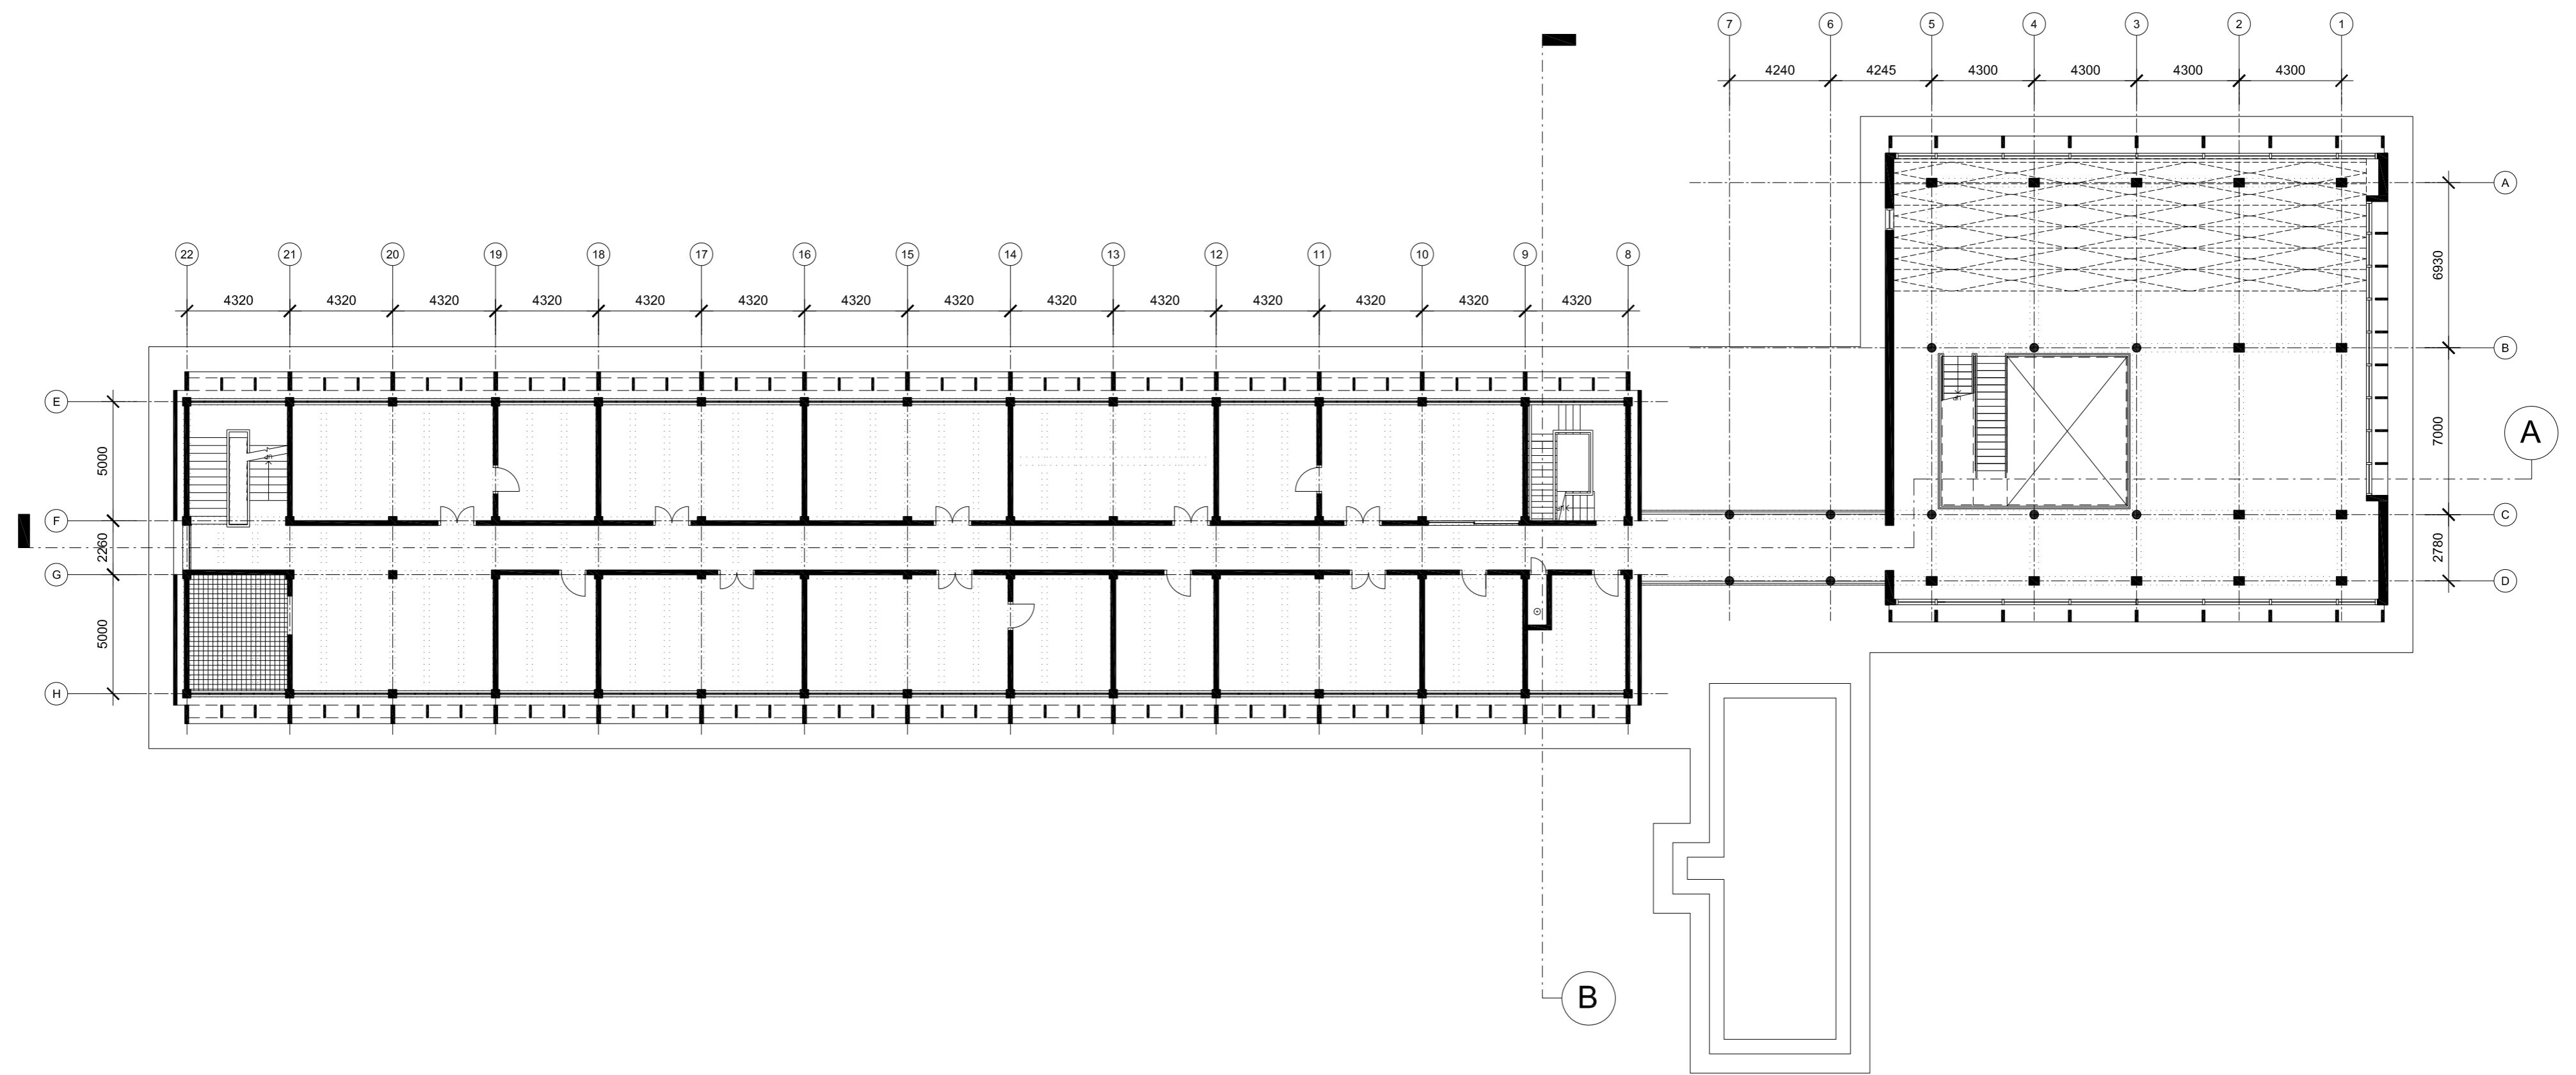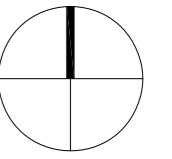



FIRST FLOOR PLAN  
SCALE 1/200

2

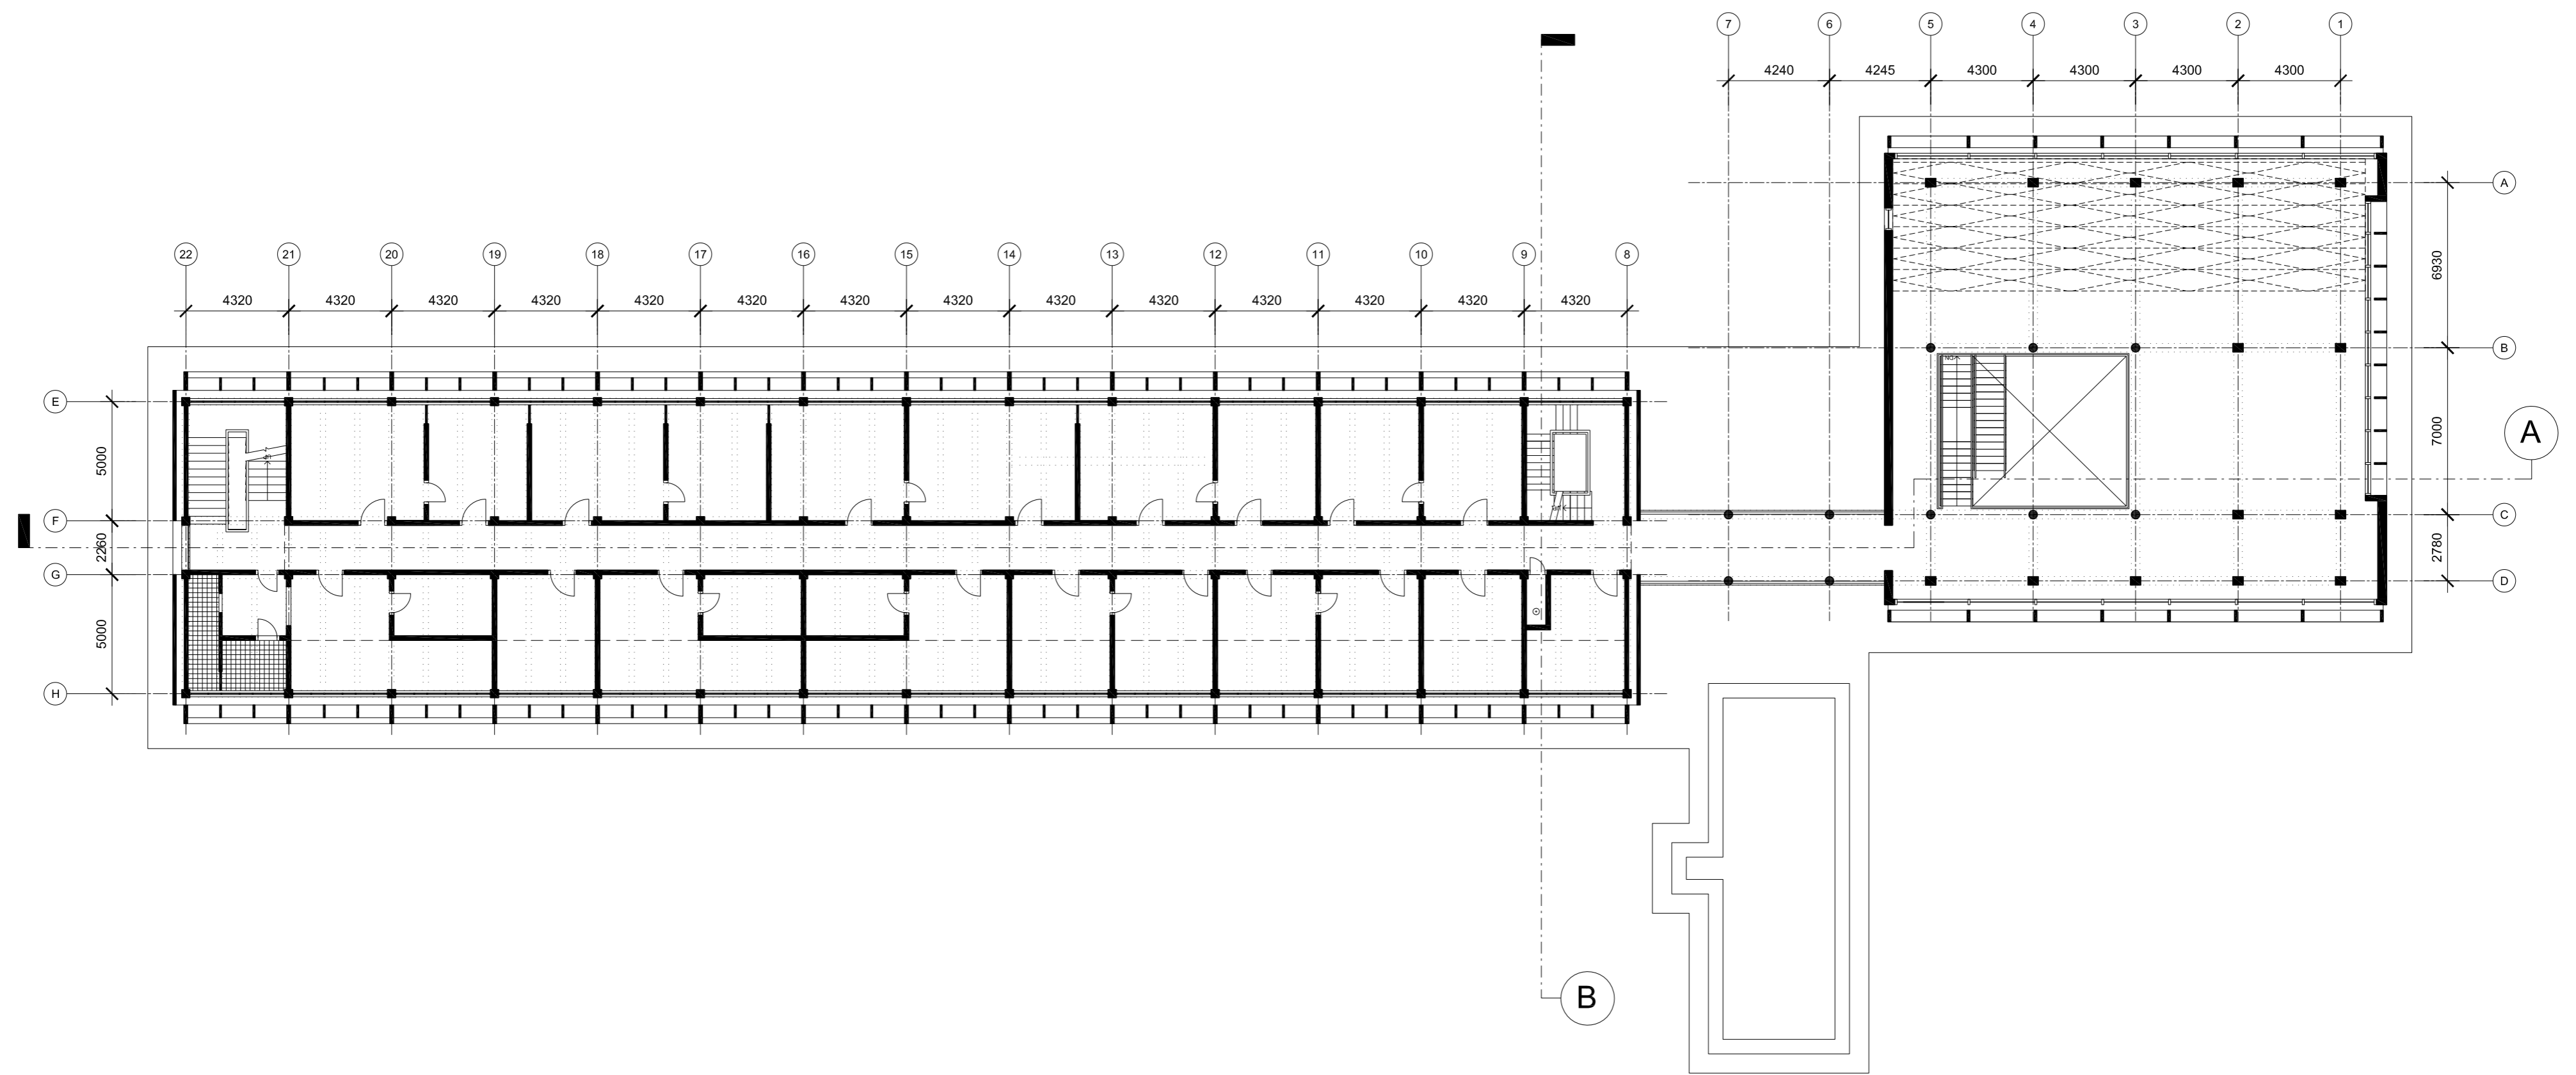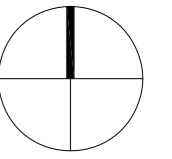



SECOND FLOOR PLAN  
SCALE 1/200

3

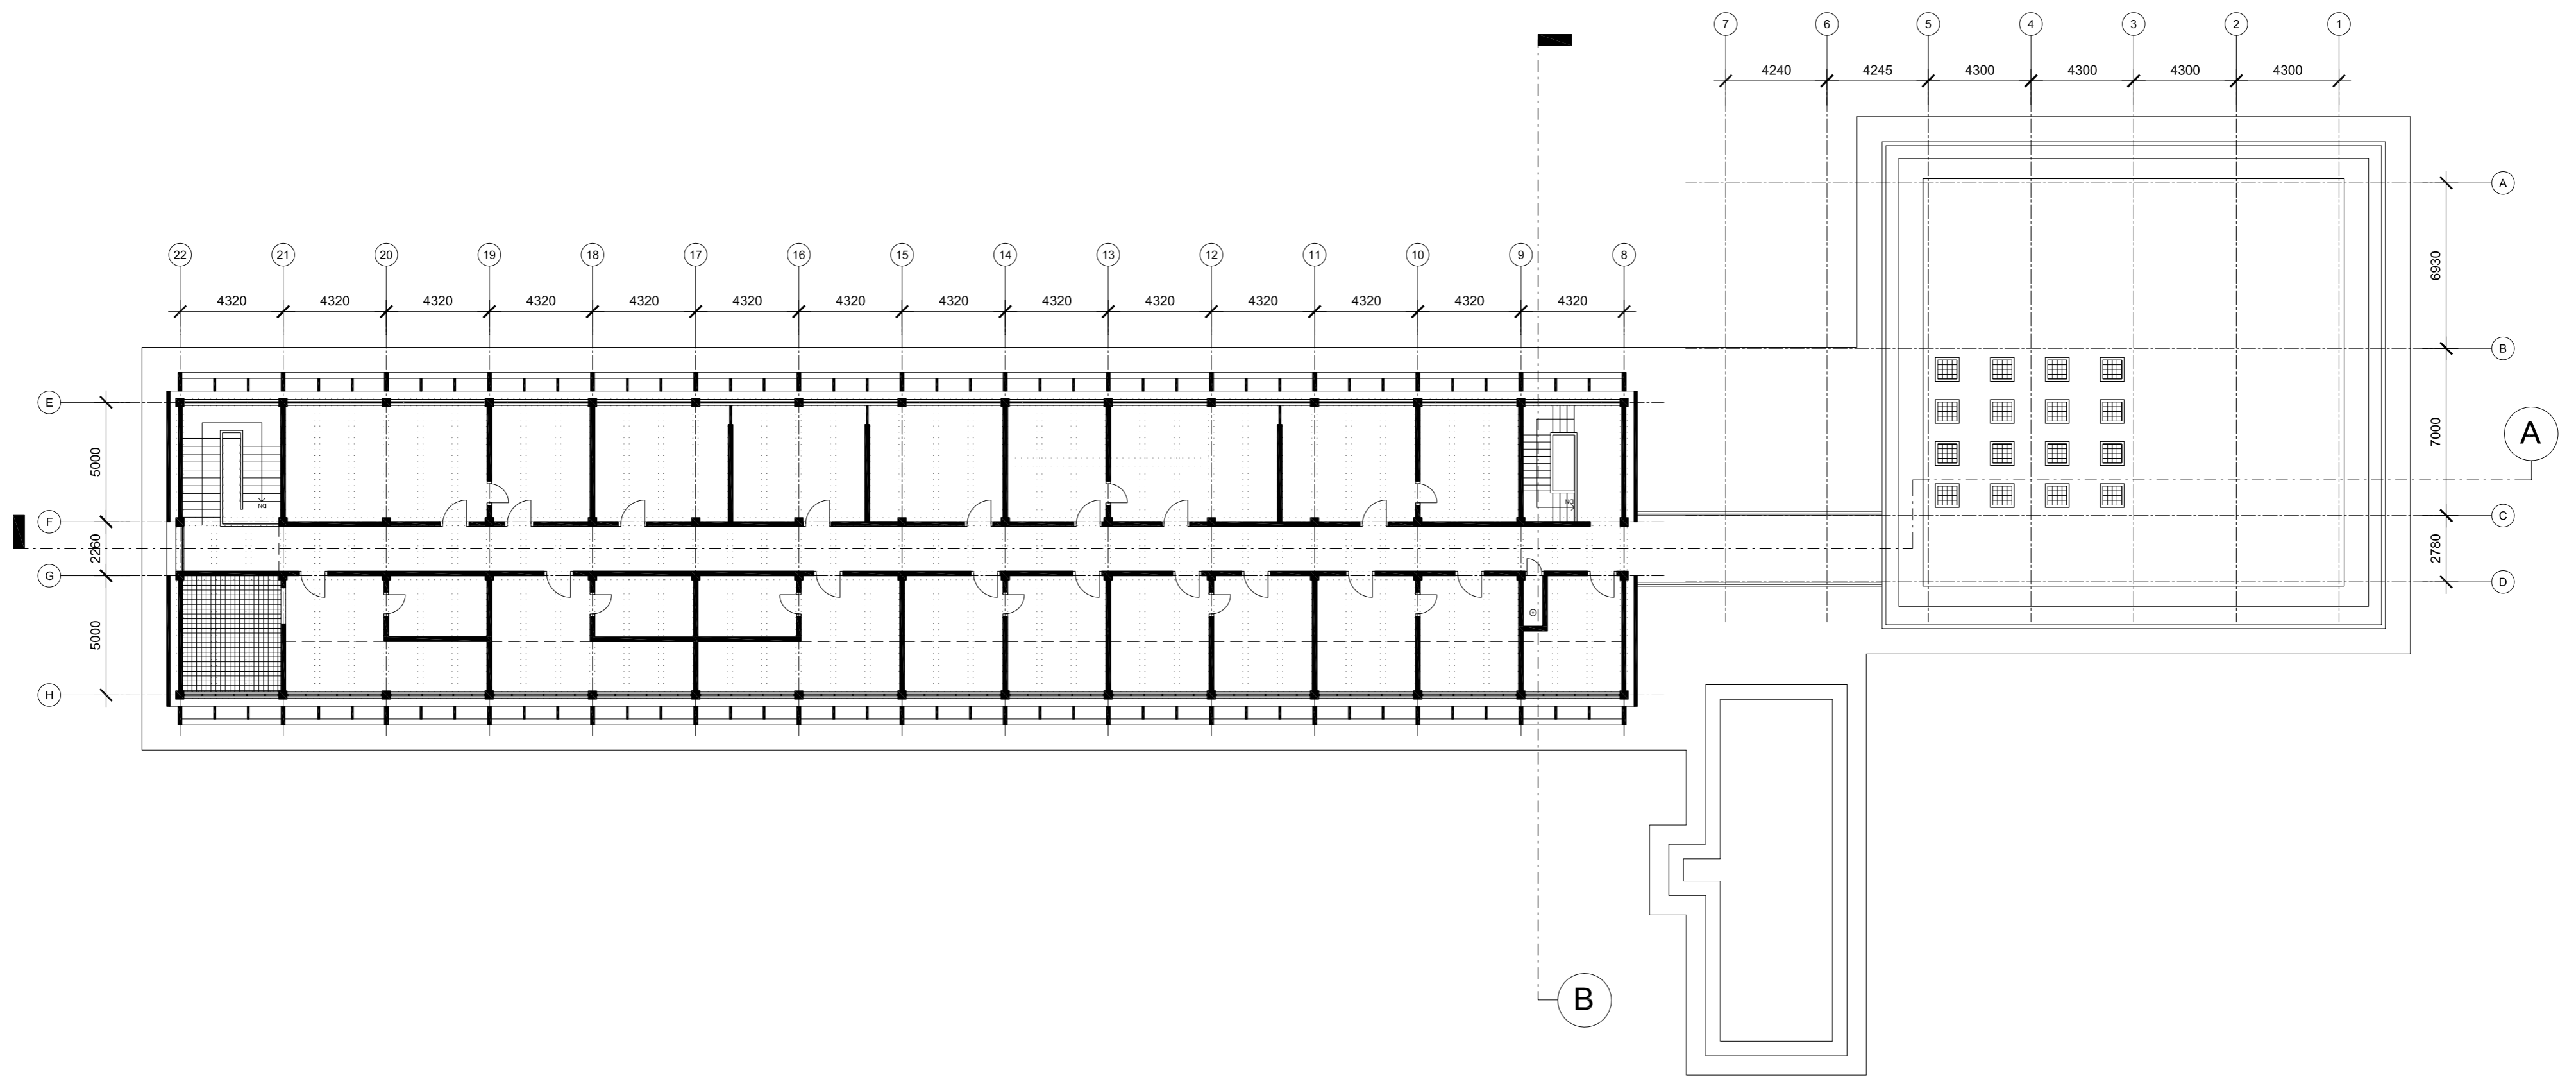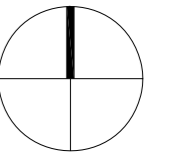

THIRD FLOOR PLAN  
SCALE 1/200

4

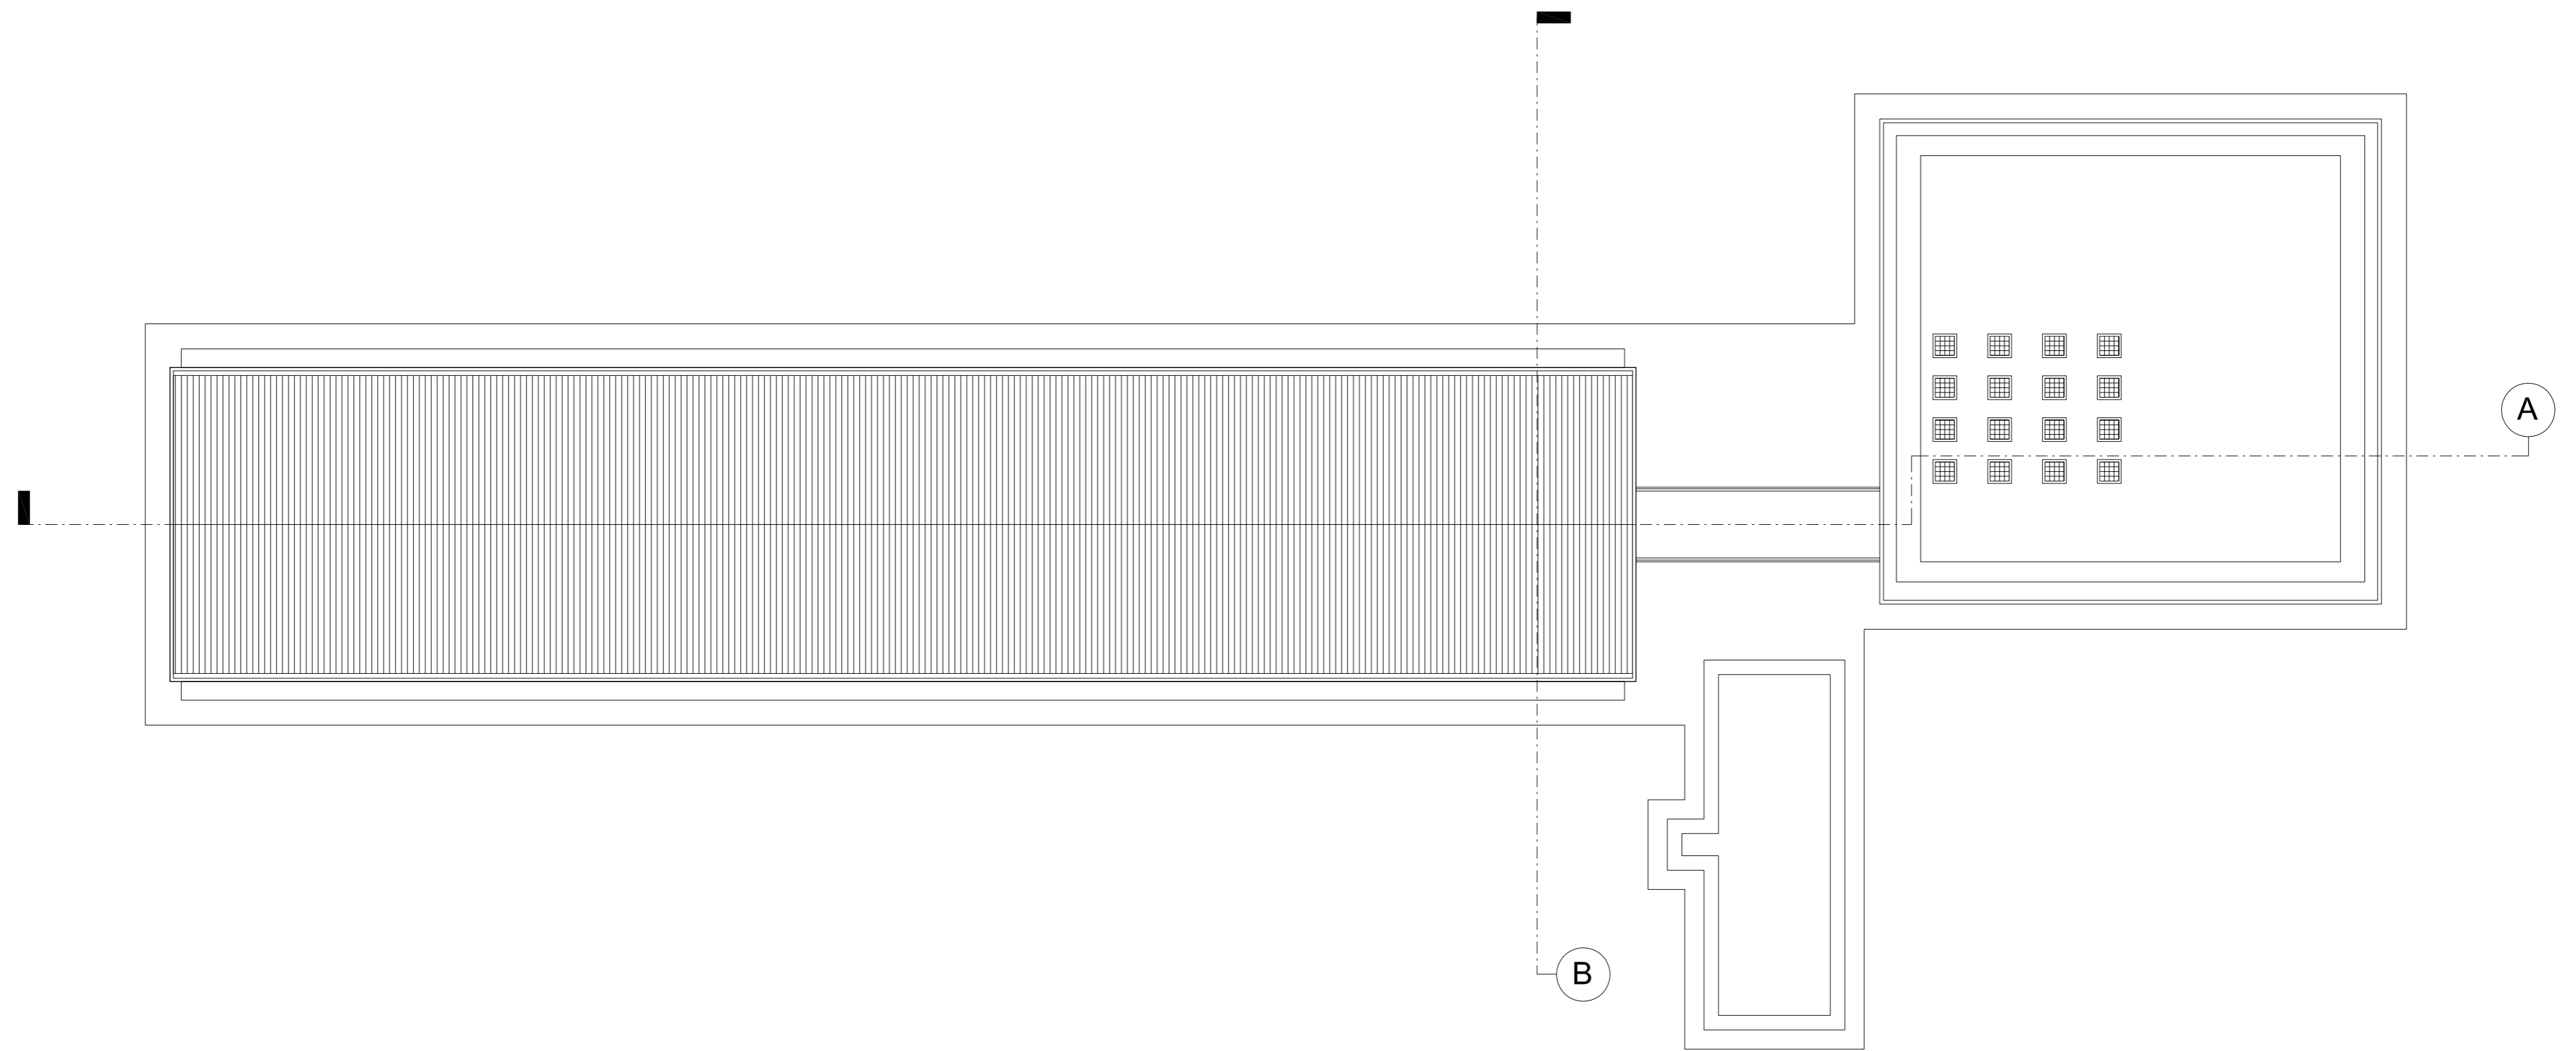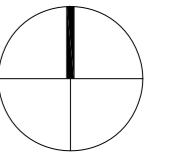


ROOF PLAN  
SCALE 1/200

5



NORTH ELEVATION  
SCALE 1/200

6

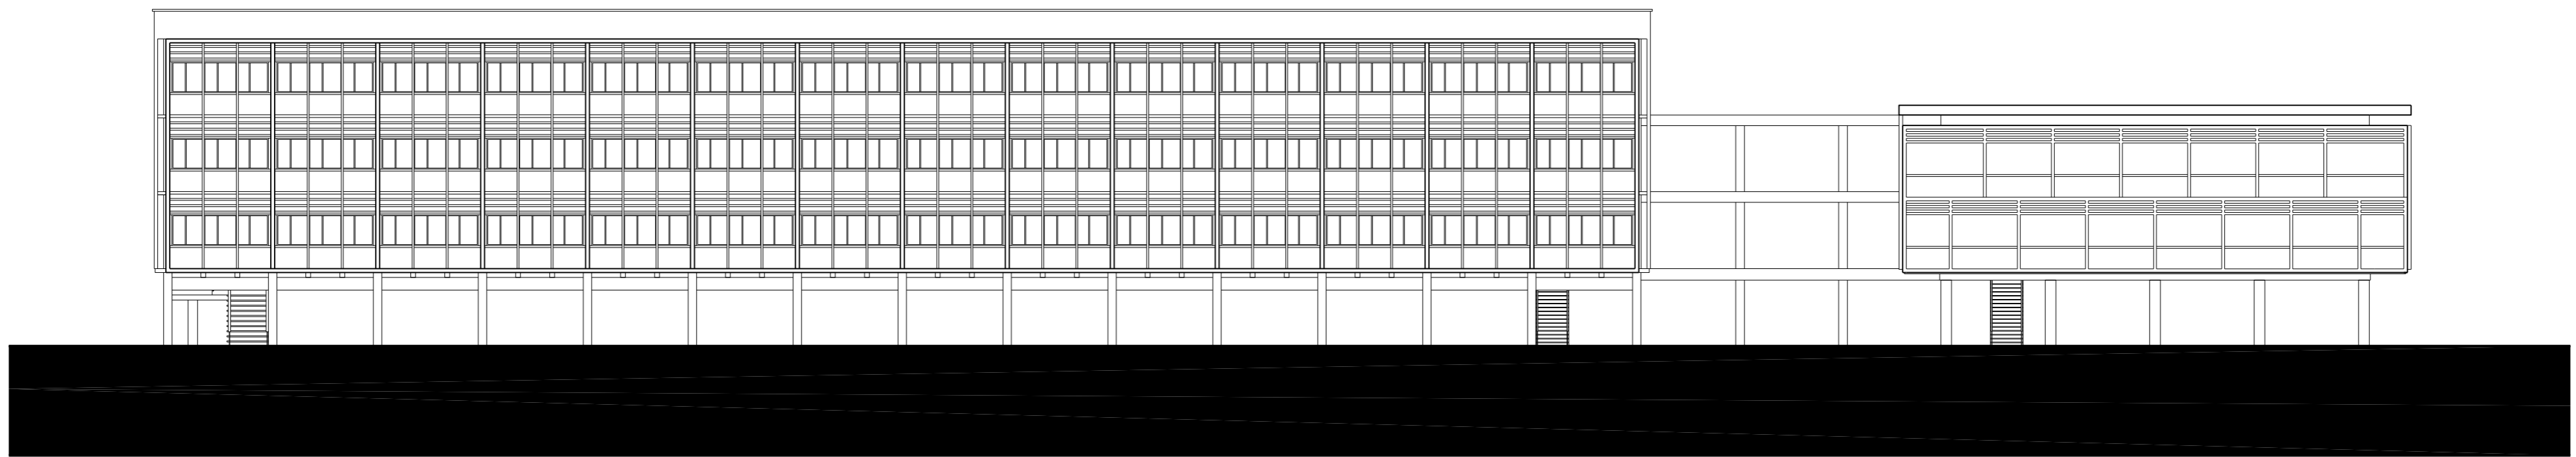

SOUTH ELEVATION  
SCALE 1/200

7

ELEVATIONS

SCALE 1/200

FORMER PASTEUR INSTITUTE

2010



© 2009-2015. ALL RIGHTS RESERVED.


PHNOM PENH | INFO@VANMOLYVANNPROJECT.ORG | WWW.VANMOLYVANNPROJECT.ORG



EAST ELEVATION

SCALE 1/200

8

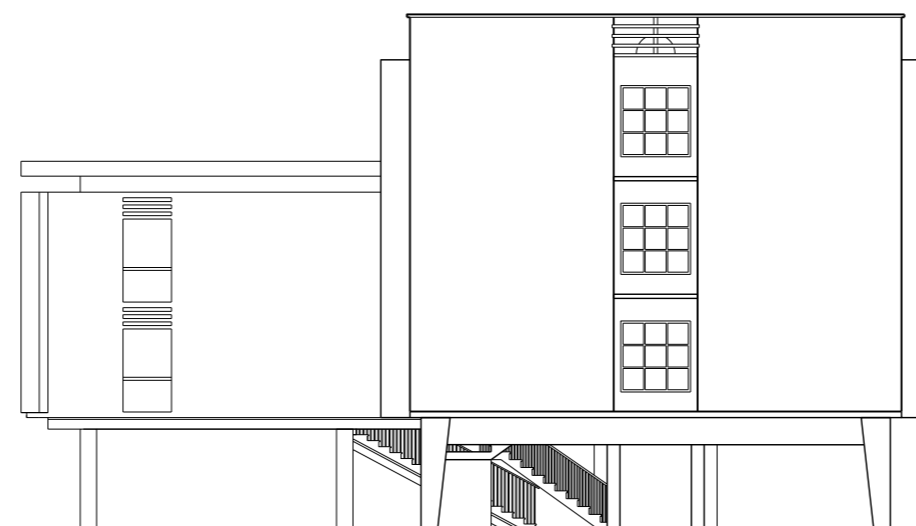

WEST ELEVATION

SCALE 1/200

9

ELEVATIONS

SCALE 1/200

FORMER PASTEUR INSTITUTE


2010



© 2009-2015. ALL RIGHTS RESERVED.


PHNOM PENH | INFO@VANMOLYVANNPROJECT.ORG | WWW.VANMOLYVANNPROJECT.ORG



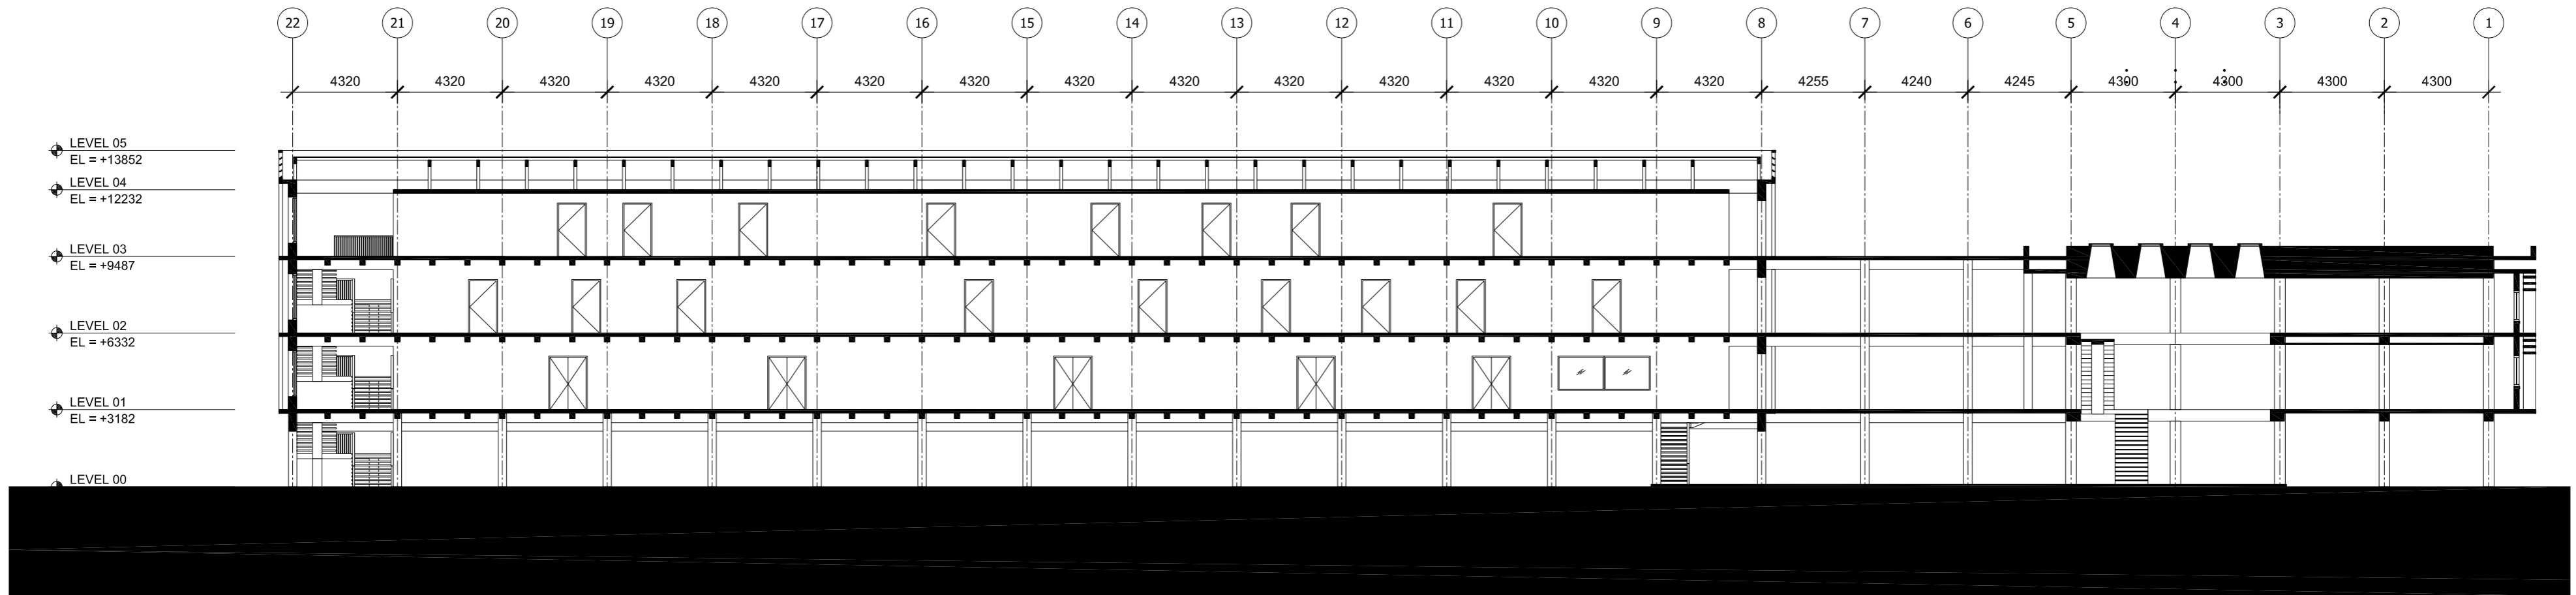

SECTION "AA"  
SCALE 1/200

10

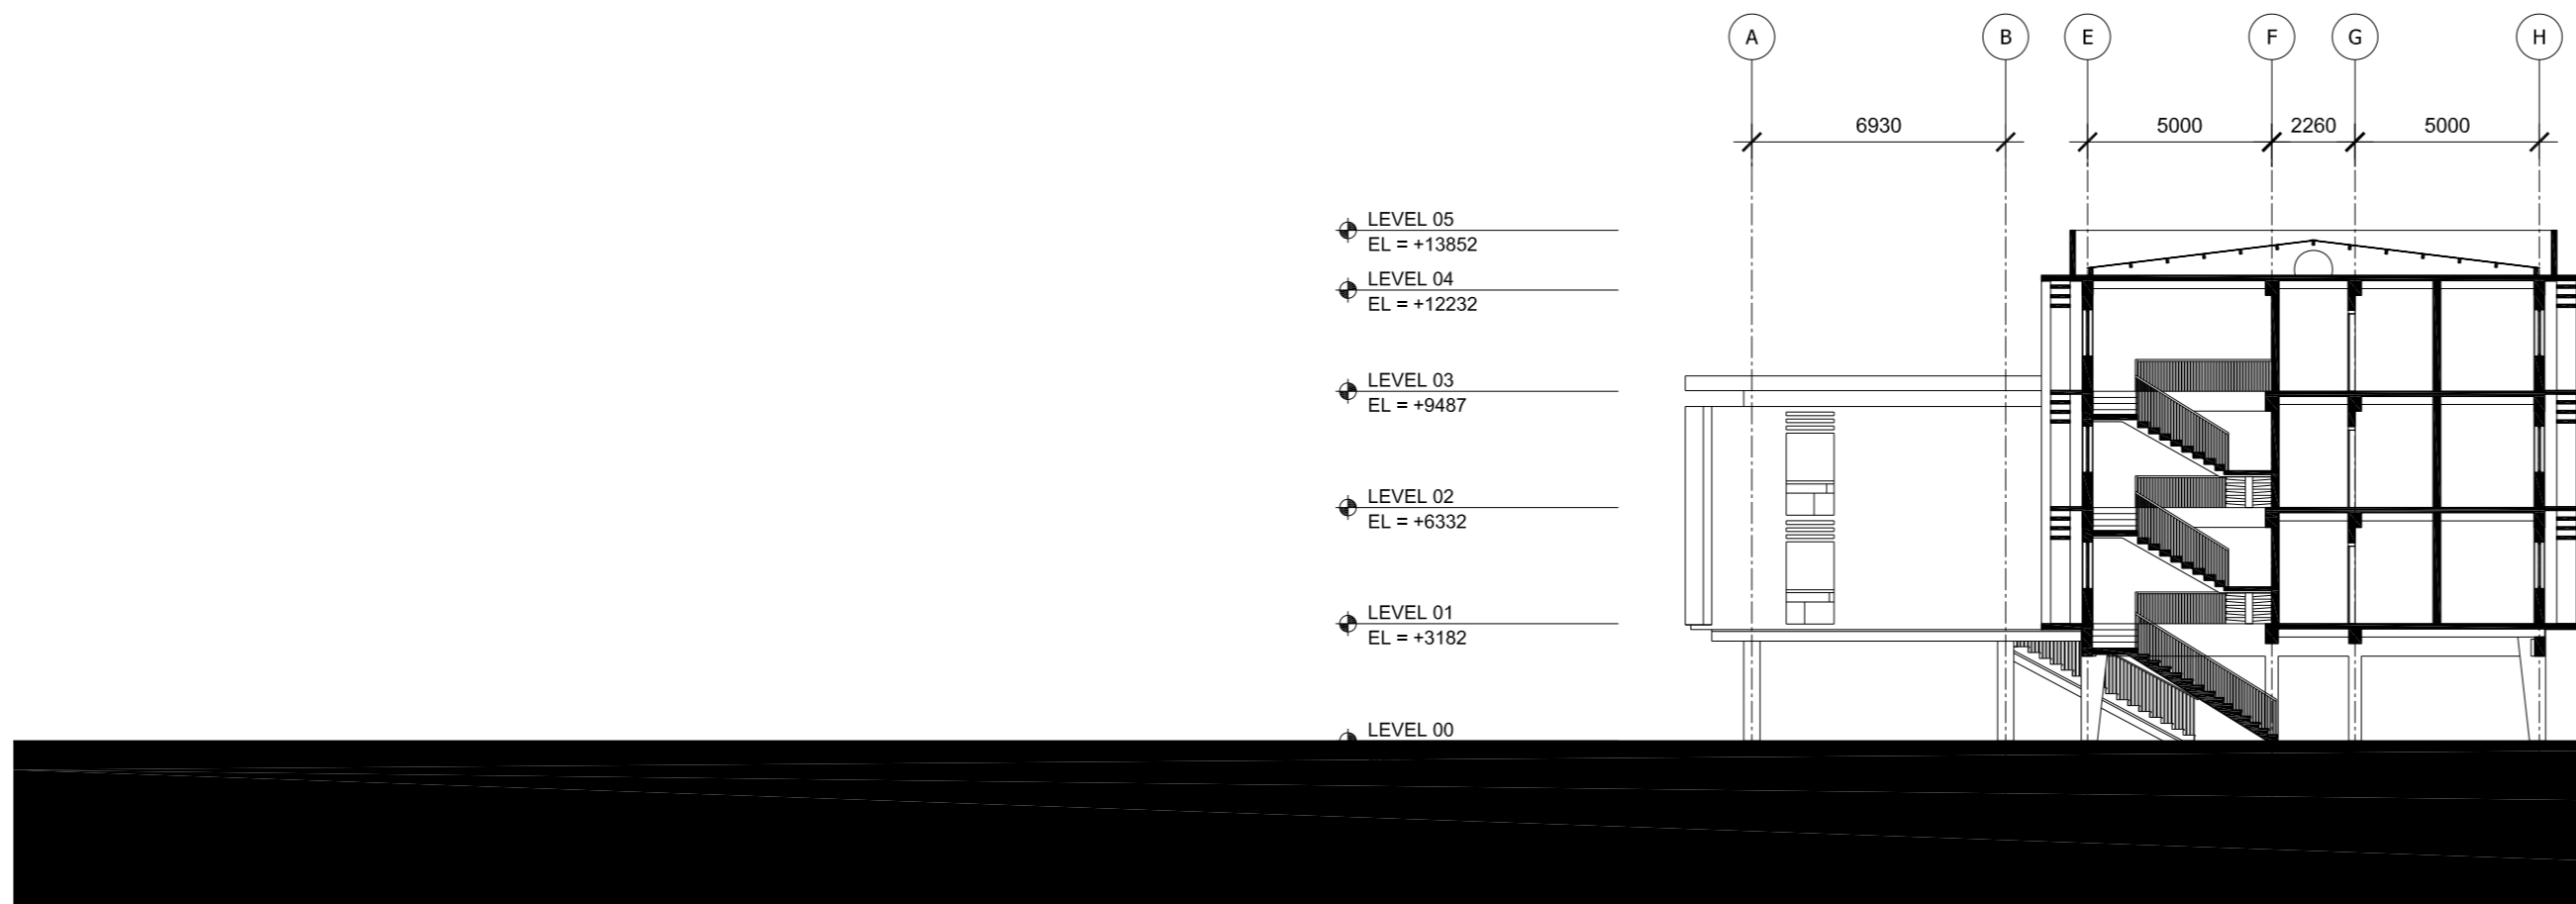

SECTION "BB"  
SCALE 1/200

11

SECTIONS

FORMER PASTEUR INSTITUTE

SCALE 1/200

2010



© 2009-2015. ALL RIGHTS RESERVED.

PHNOM PENH | INFO@VANNMOLYVANNPROJECT.ORG | WWW.VANNMOLYVANNPROJECT.ORG



---

គម្រោង វណ្ណ ម៉ូលី វណ្ណ  
THE VANN MOLYVANN PROJECT

---

INFO@VANNMOLYVANNPROJECT.ORG | WWW.VANNMOLYVANNPROJECT.ORG