



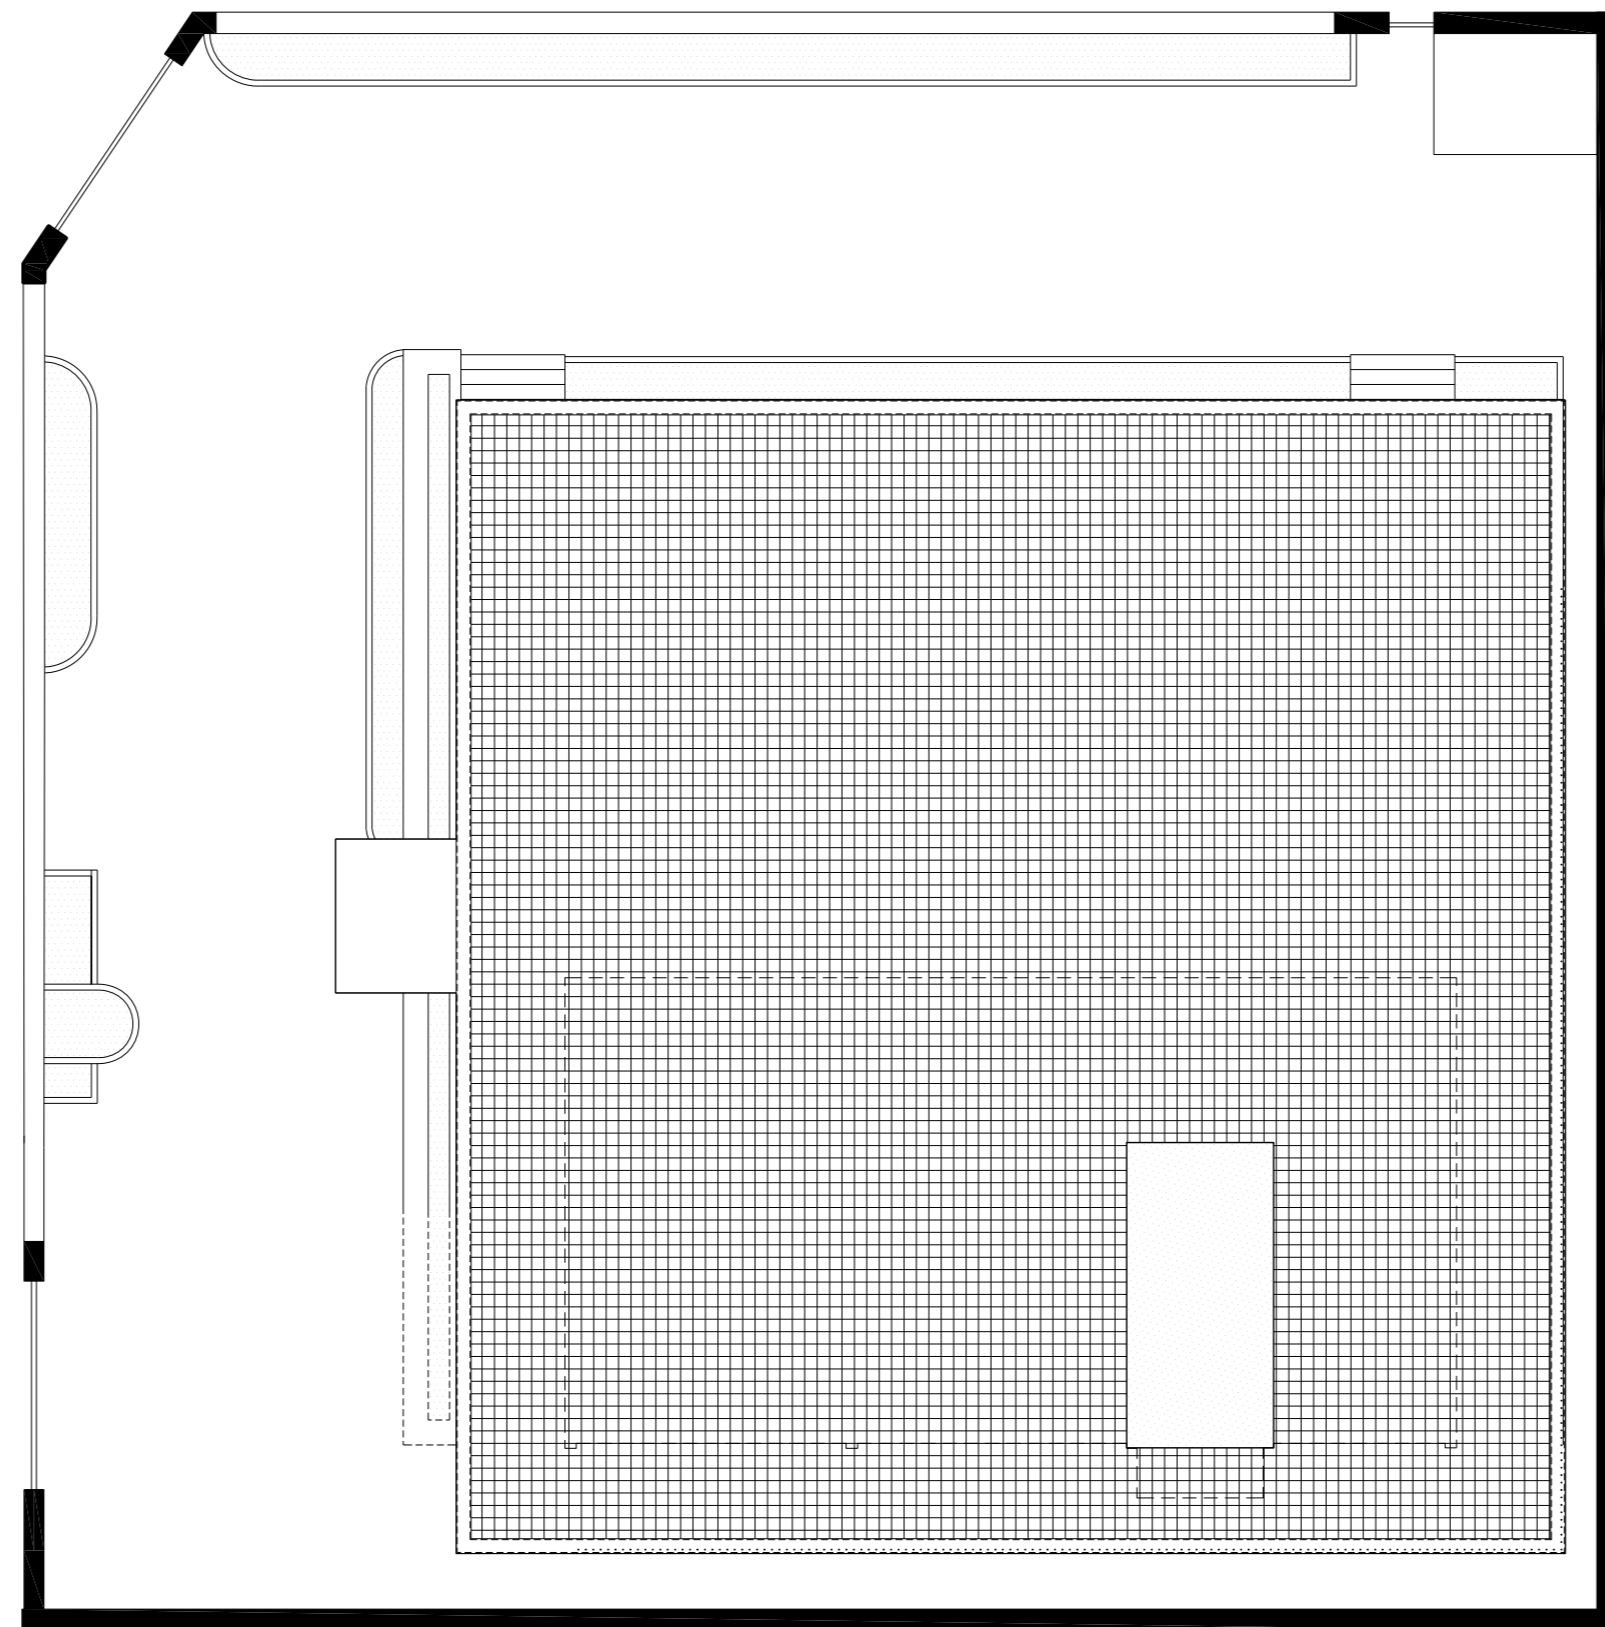

HOUSE FOR NORODOM SIRIVUTH'S MOTHER

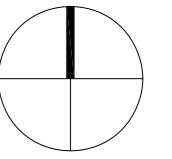

MASTER PLAN
SCALE 1/150

1

PLANS

SCALE 1/150



HOUSE FOR NORODOM SIRIVUTH'S MOTHER

2010




© 2009-2015. ALL RIGHTS RESERVED.

PHNOM PENH | INFO@VANNMOLYVANNPROJECT.ORG | WWW.VANNMOLYVANNPROJECT.ORG

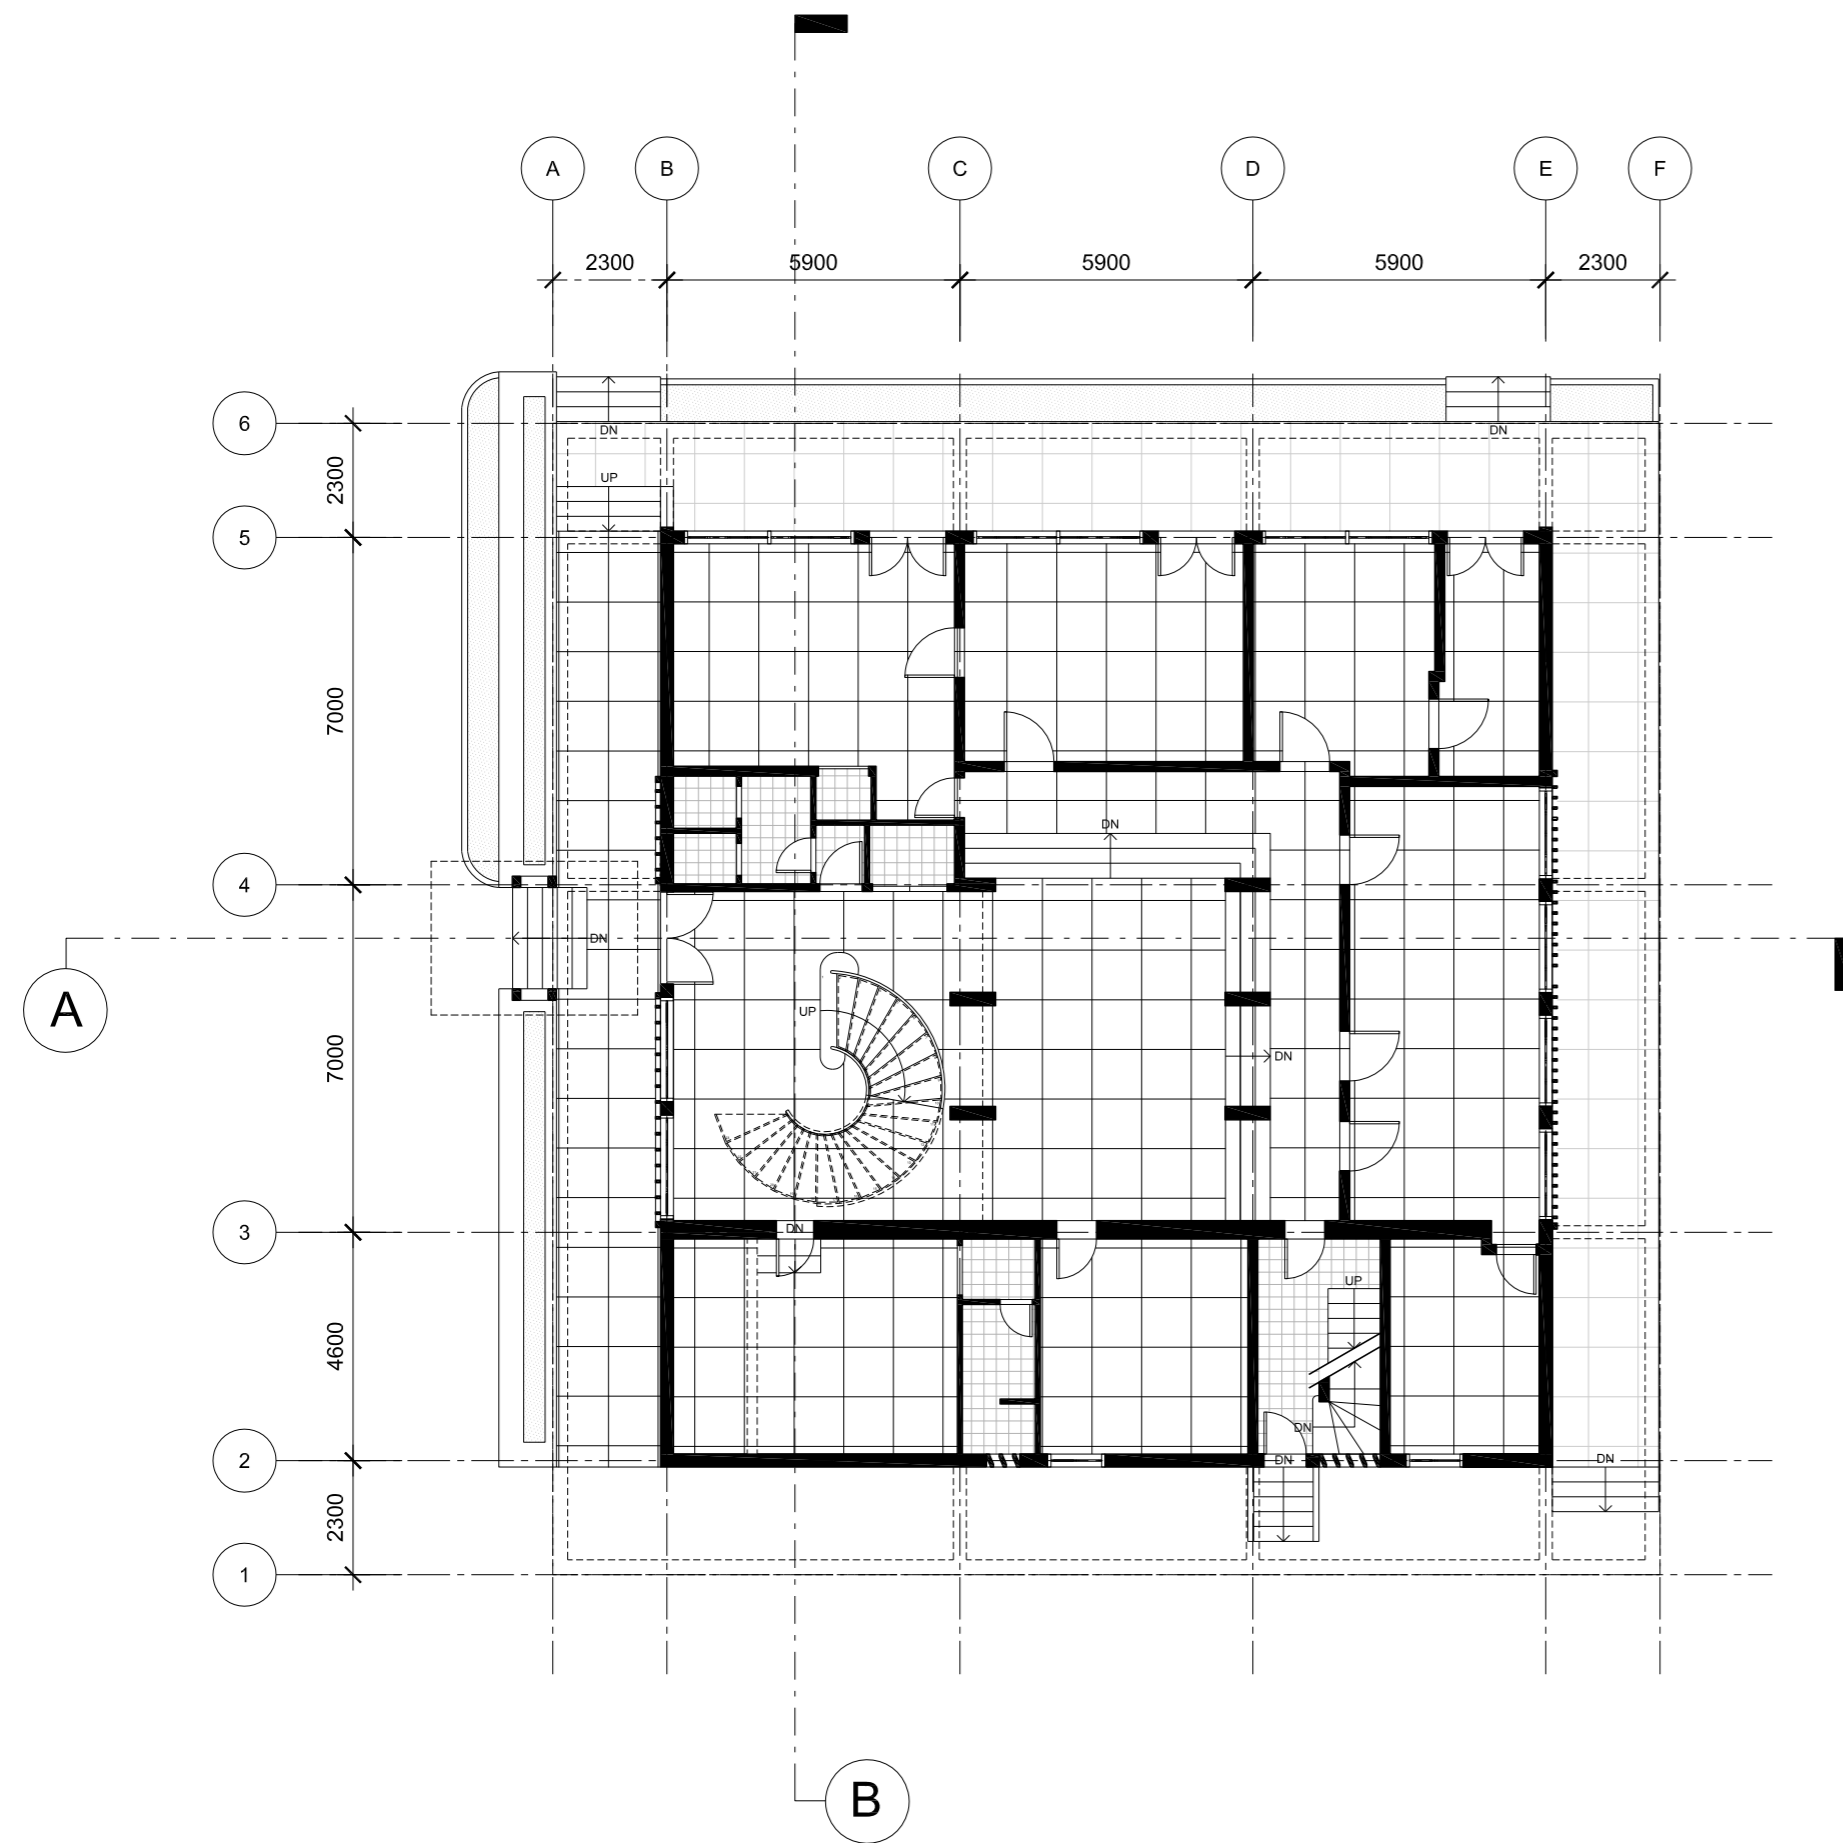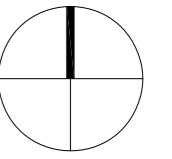



GROUND FLOOR PLAN
SCALE 1/150

2

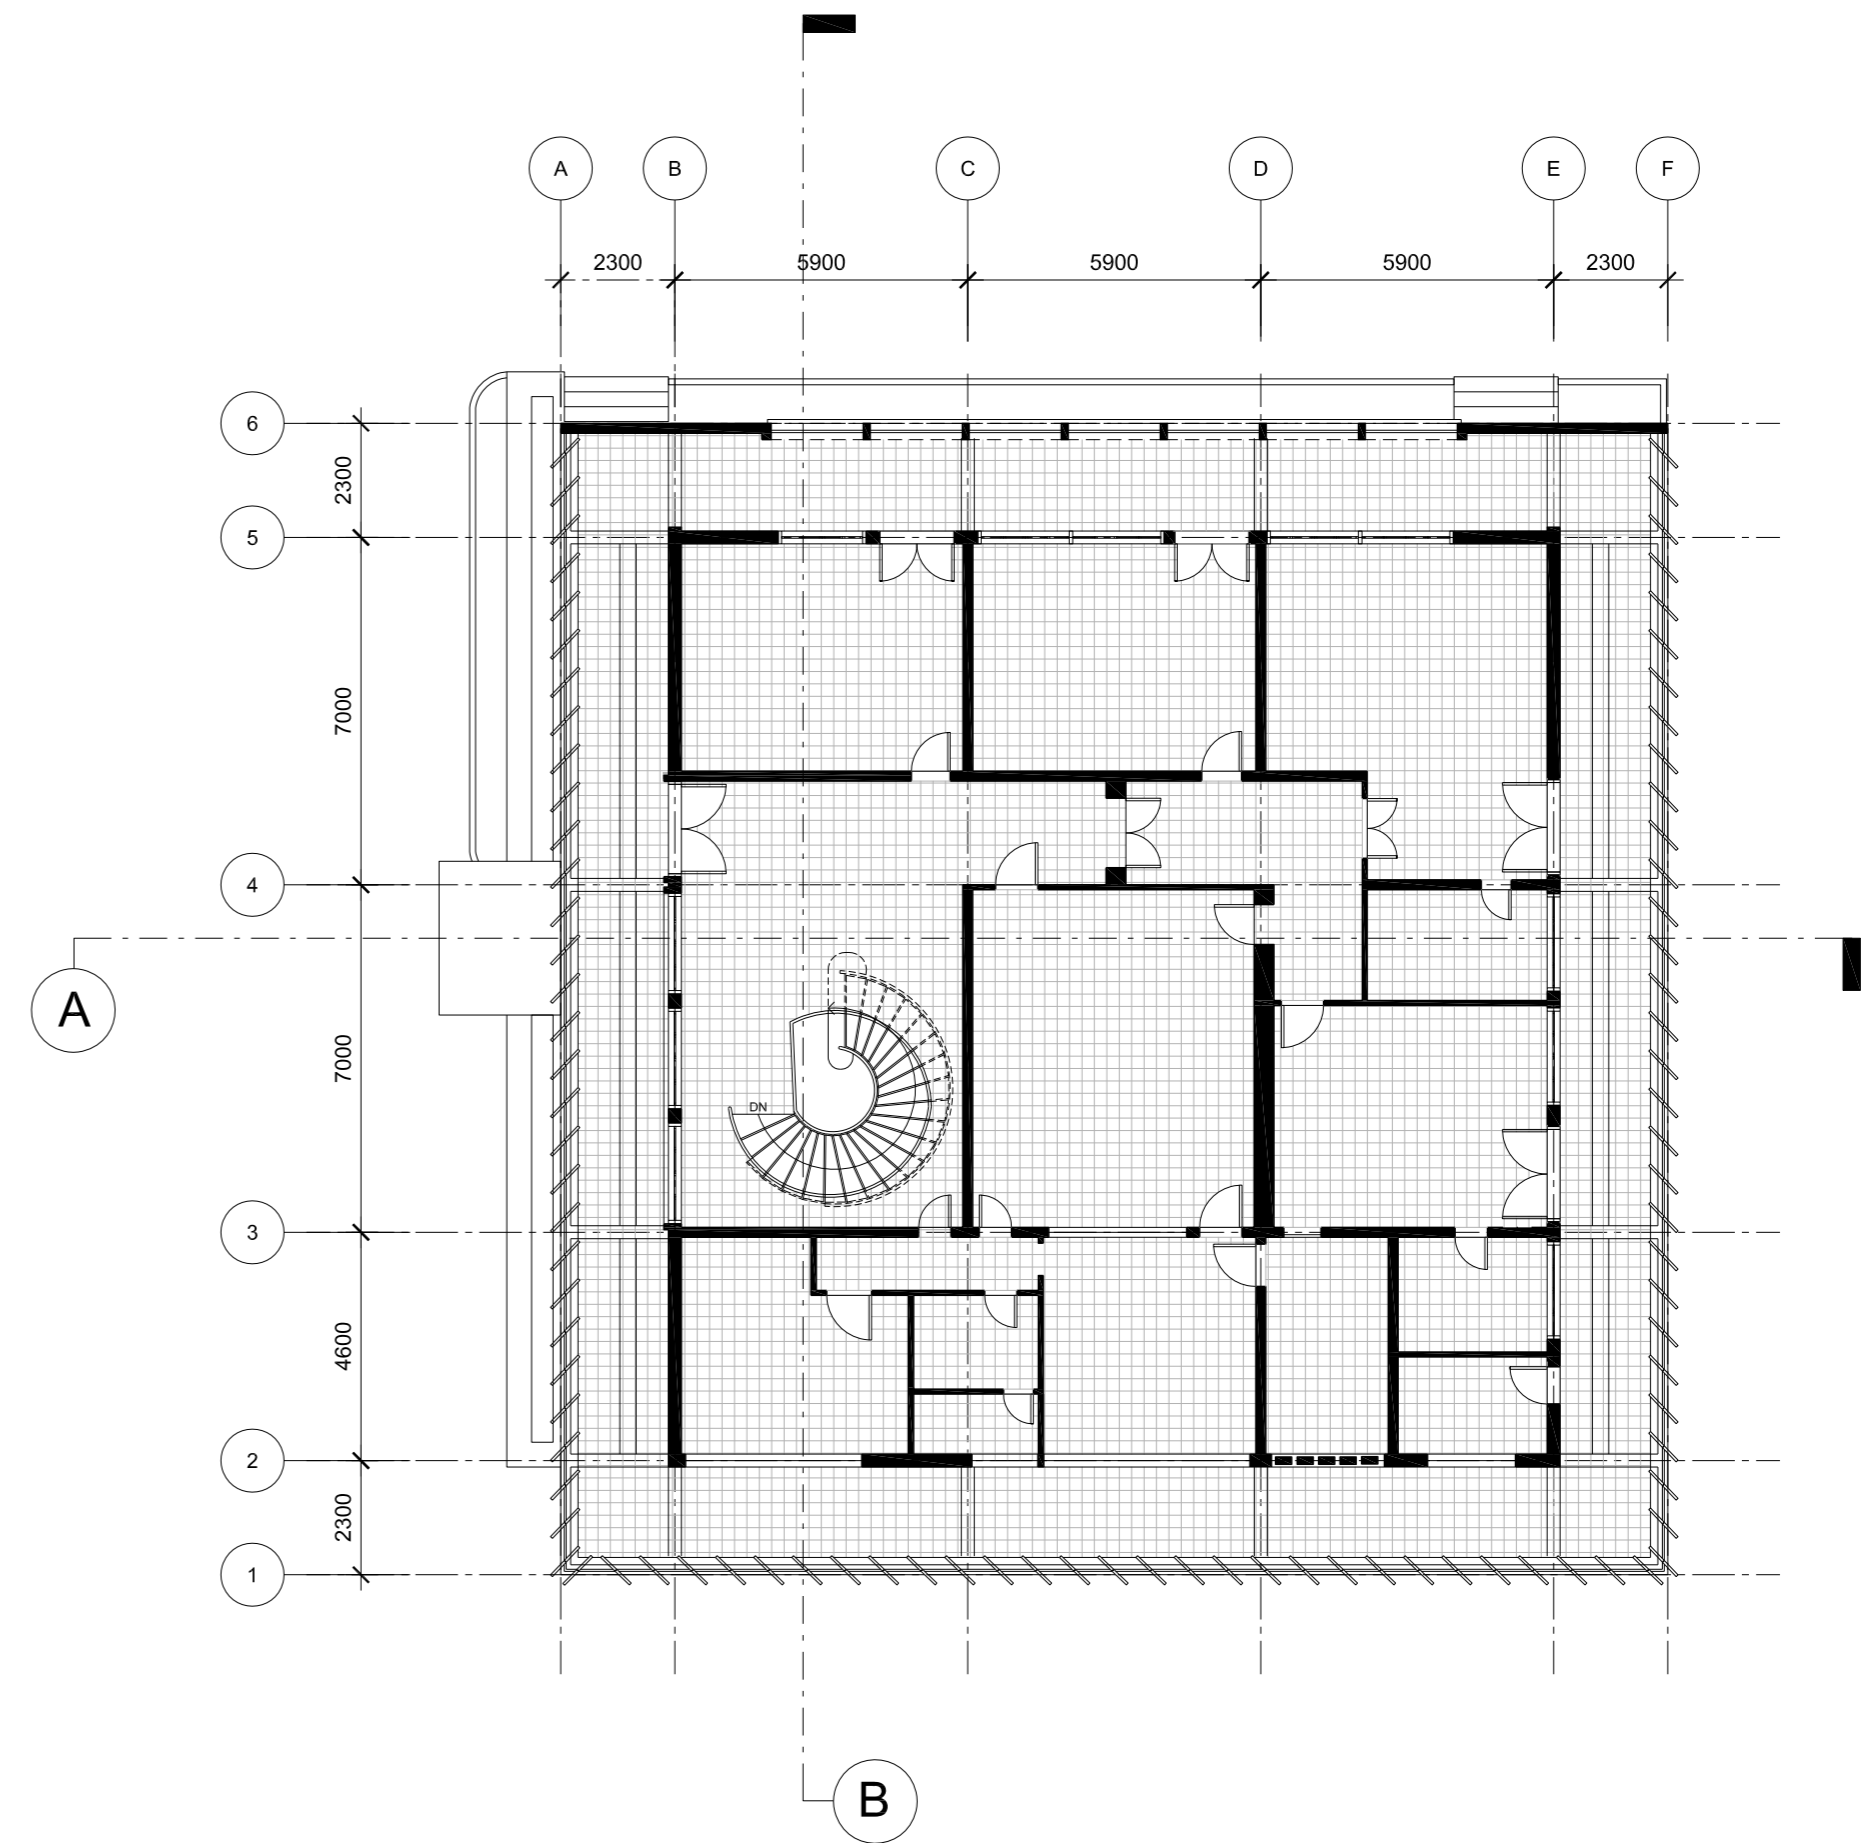


FIRST FLOOR PLAN
SCALE 1/150

3

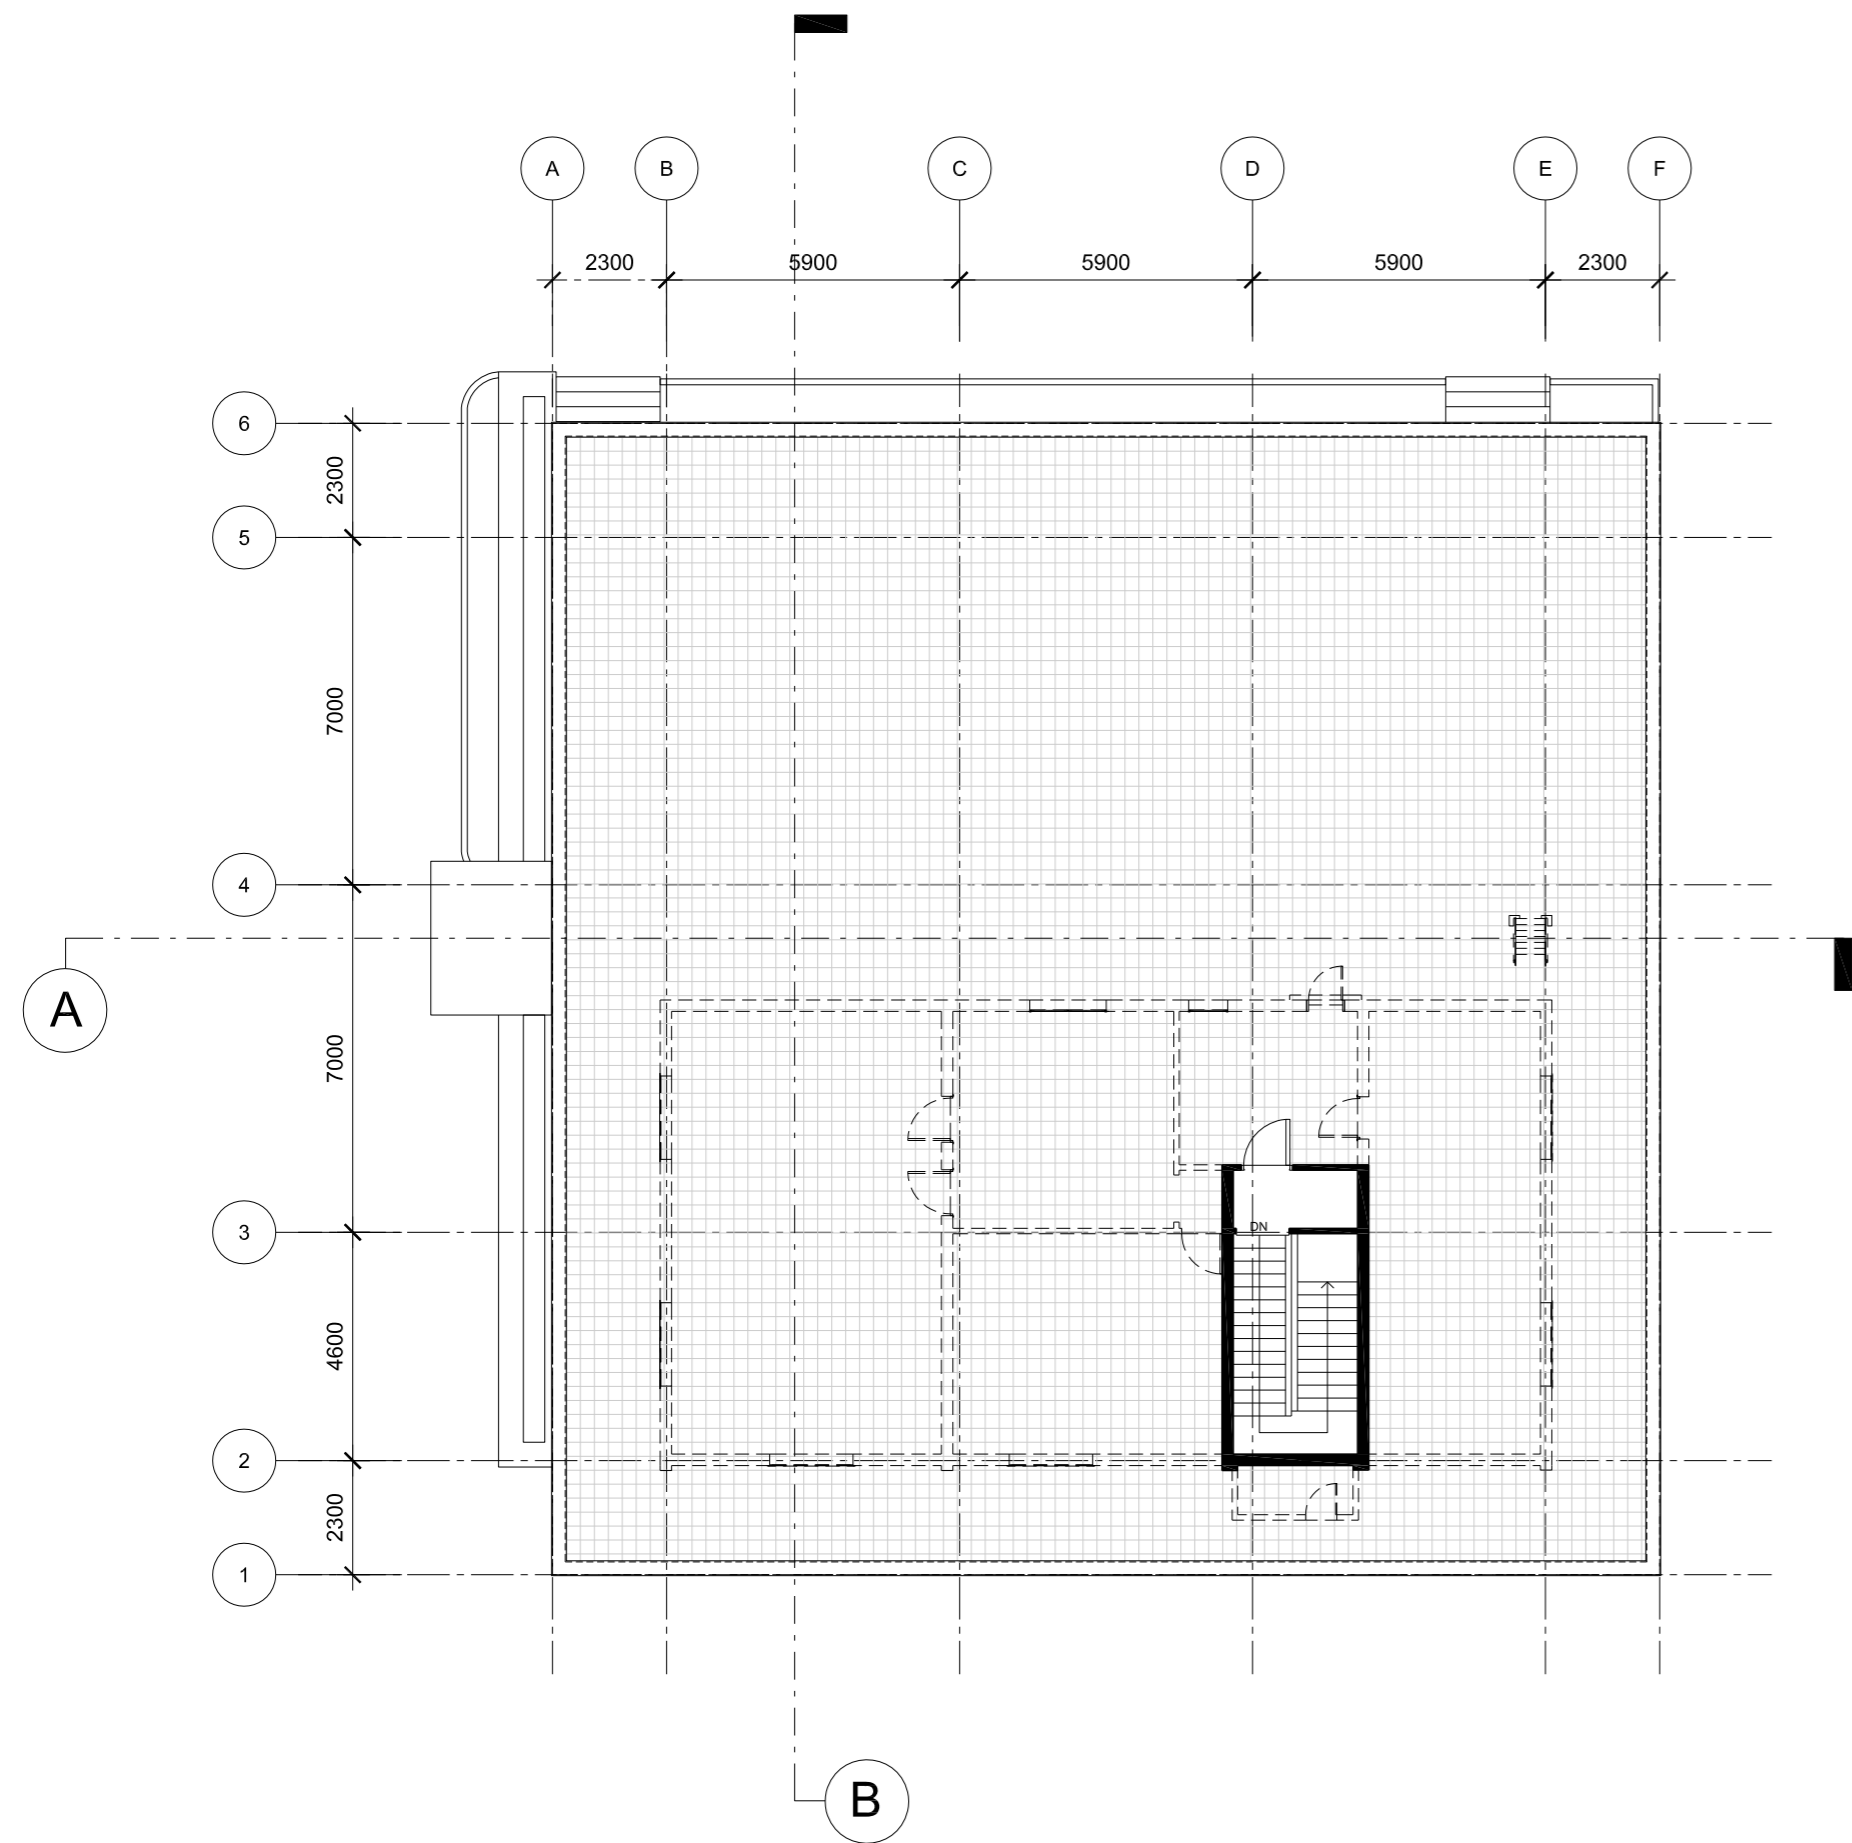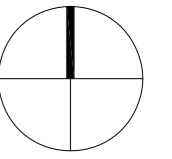


THIRD FLOOR PLAN
SCALE 1/150

4

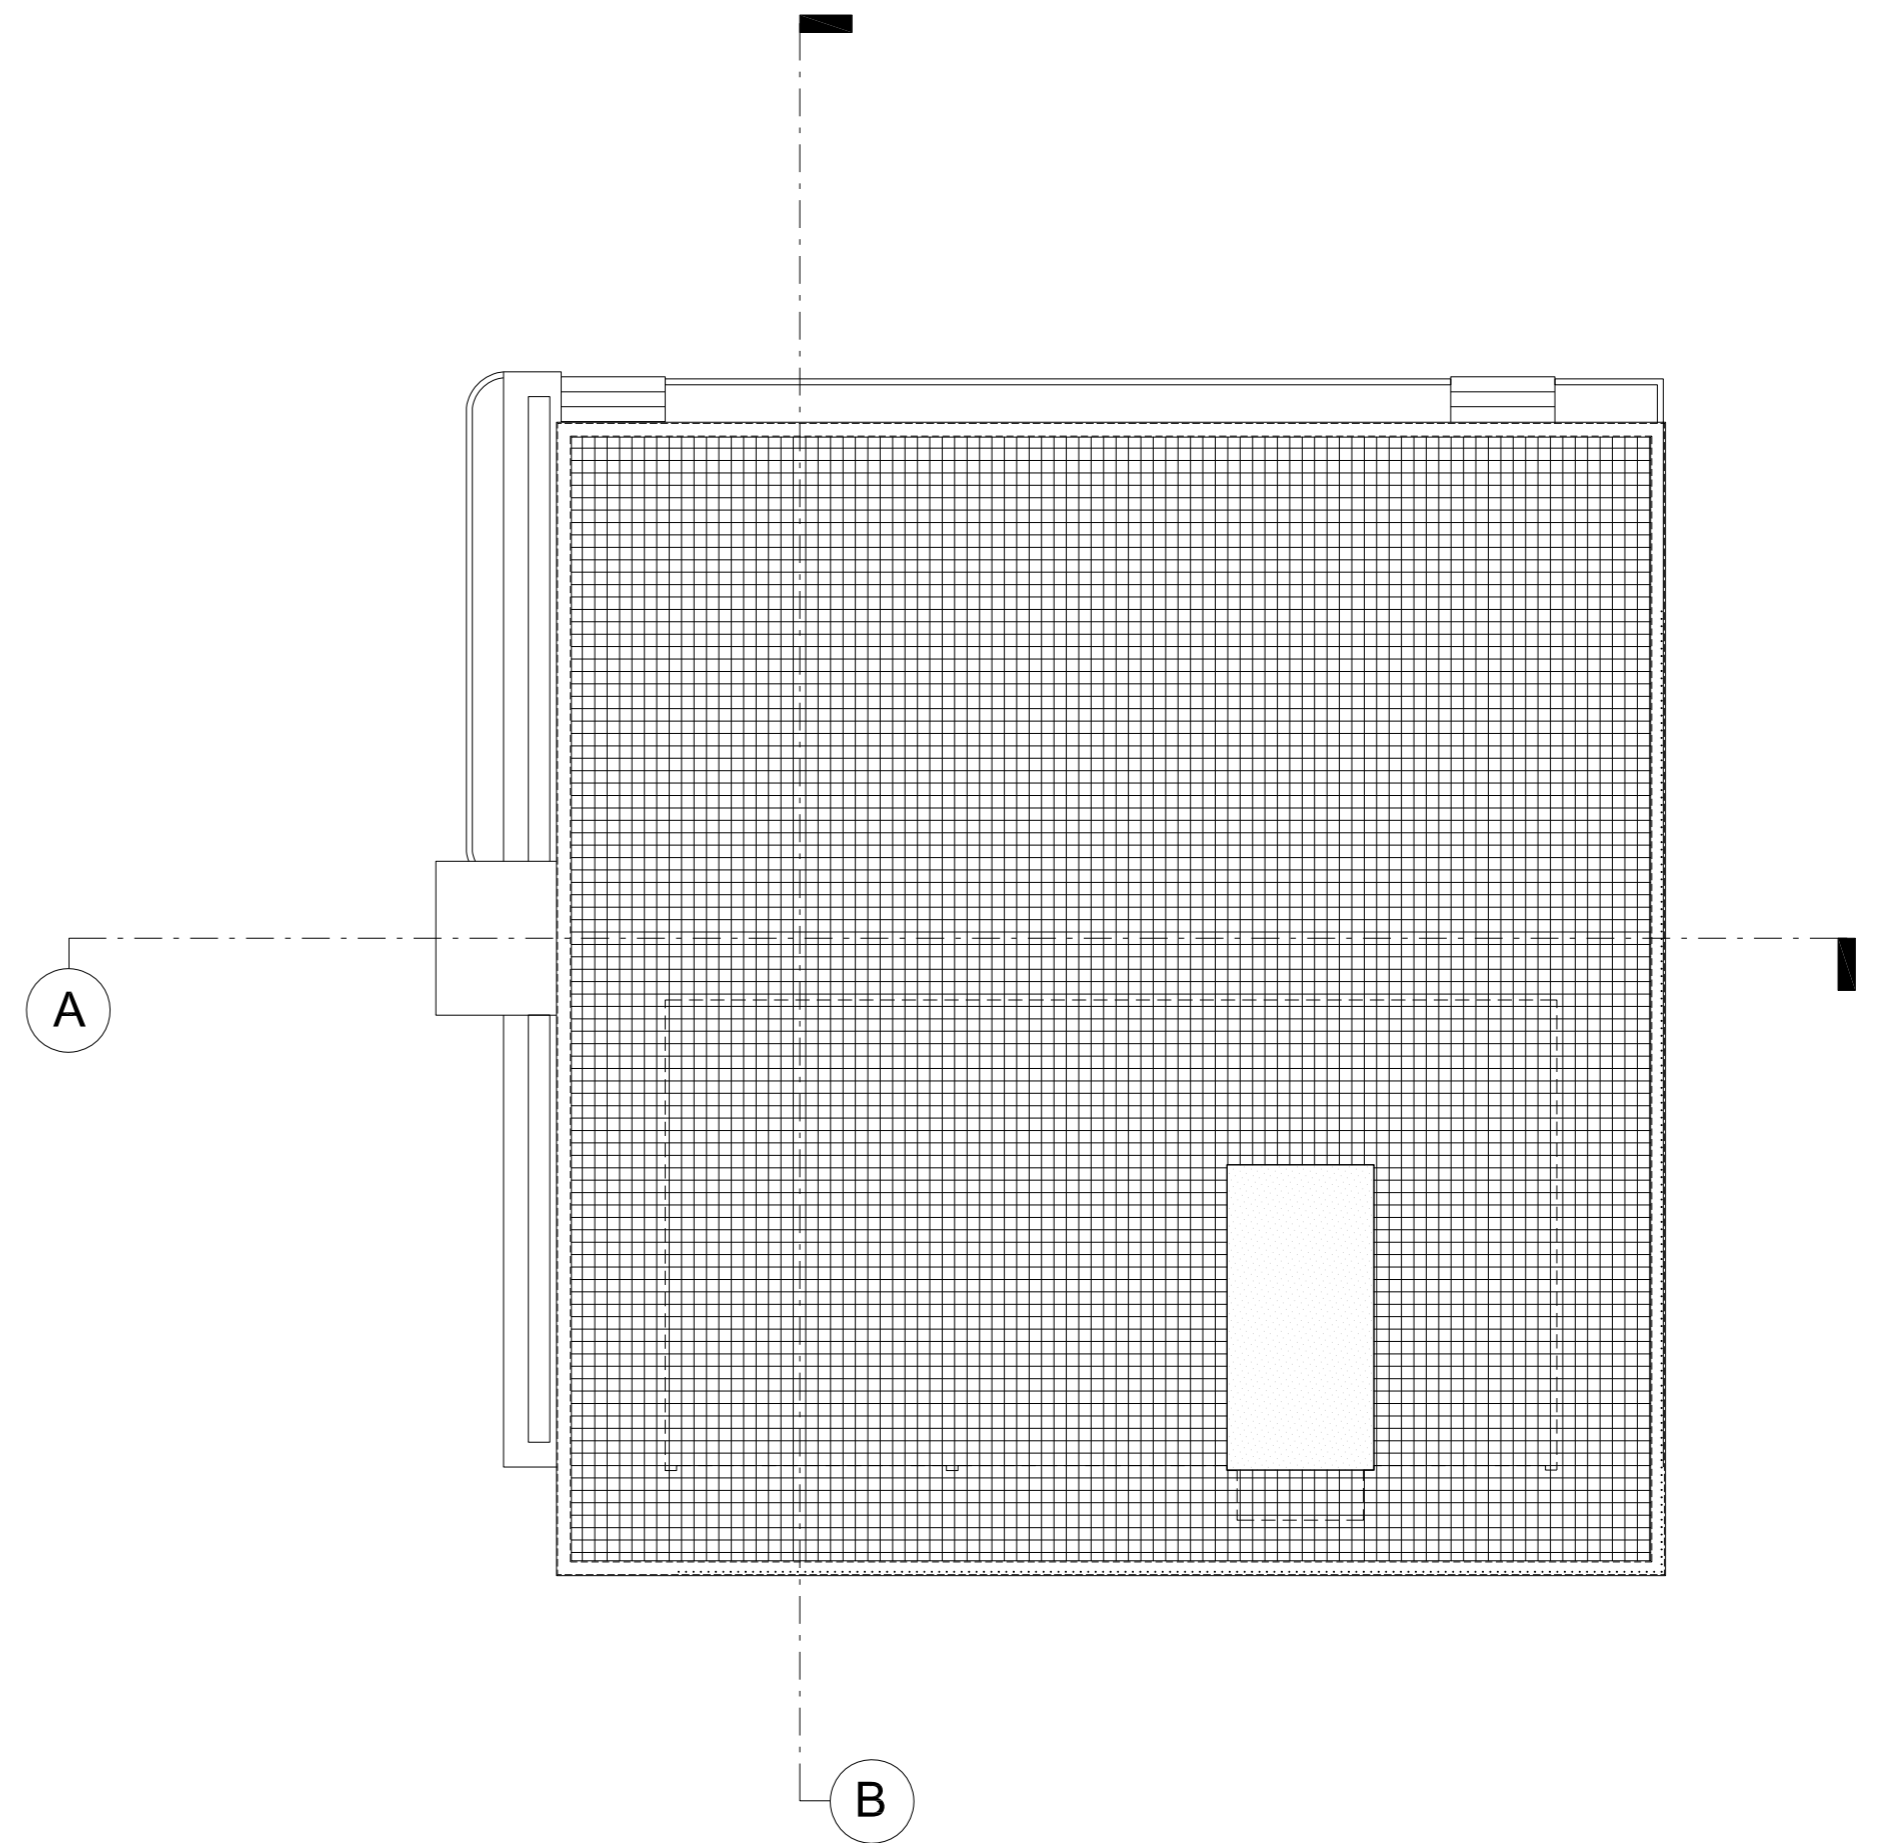


ROOF PLAN
SCALE 1/150

5

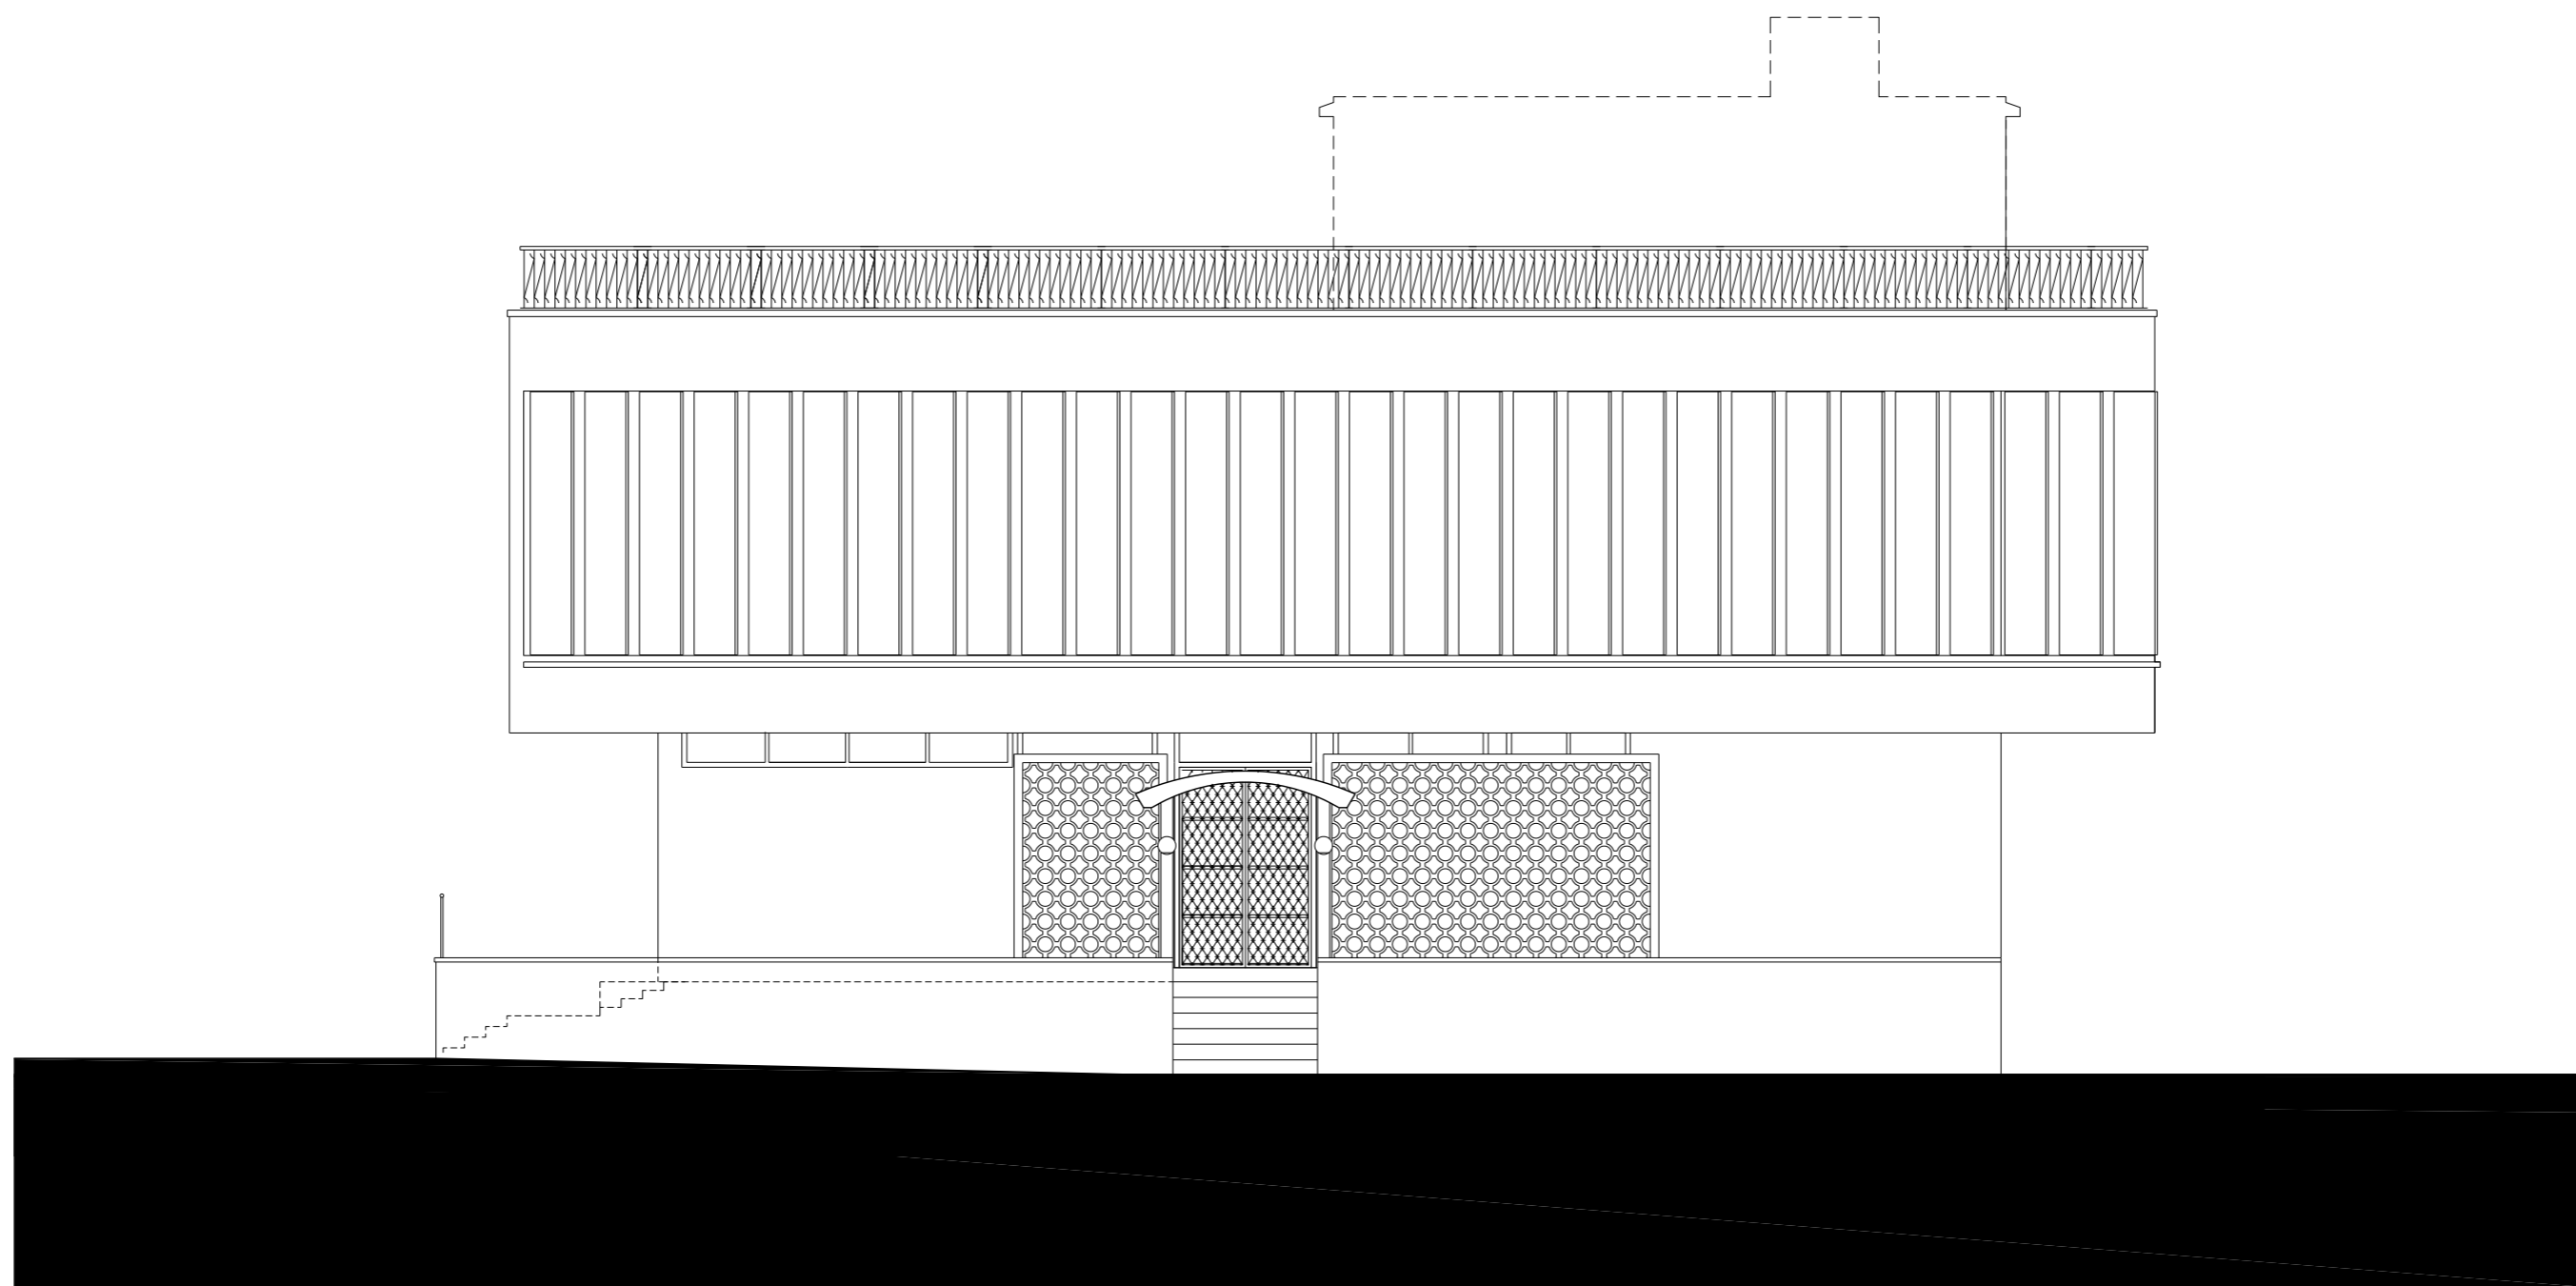

WEST ELEVATION
SCALE 1/100

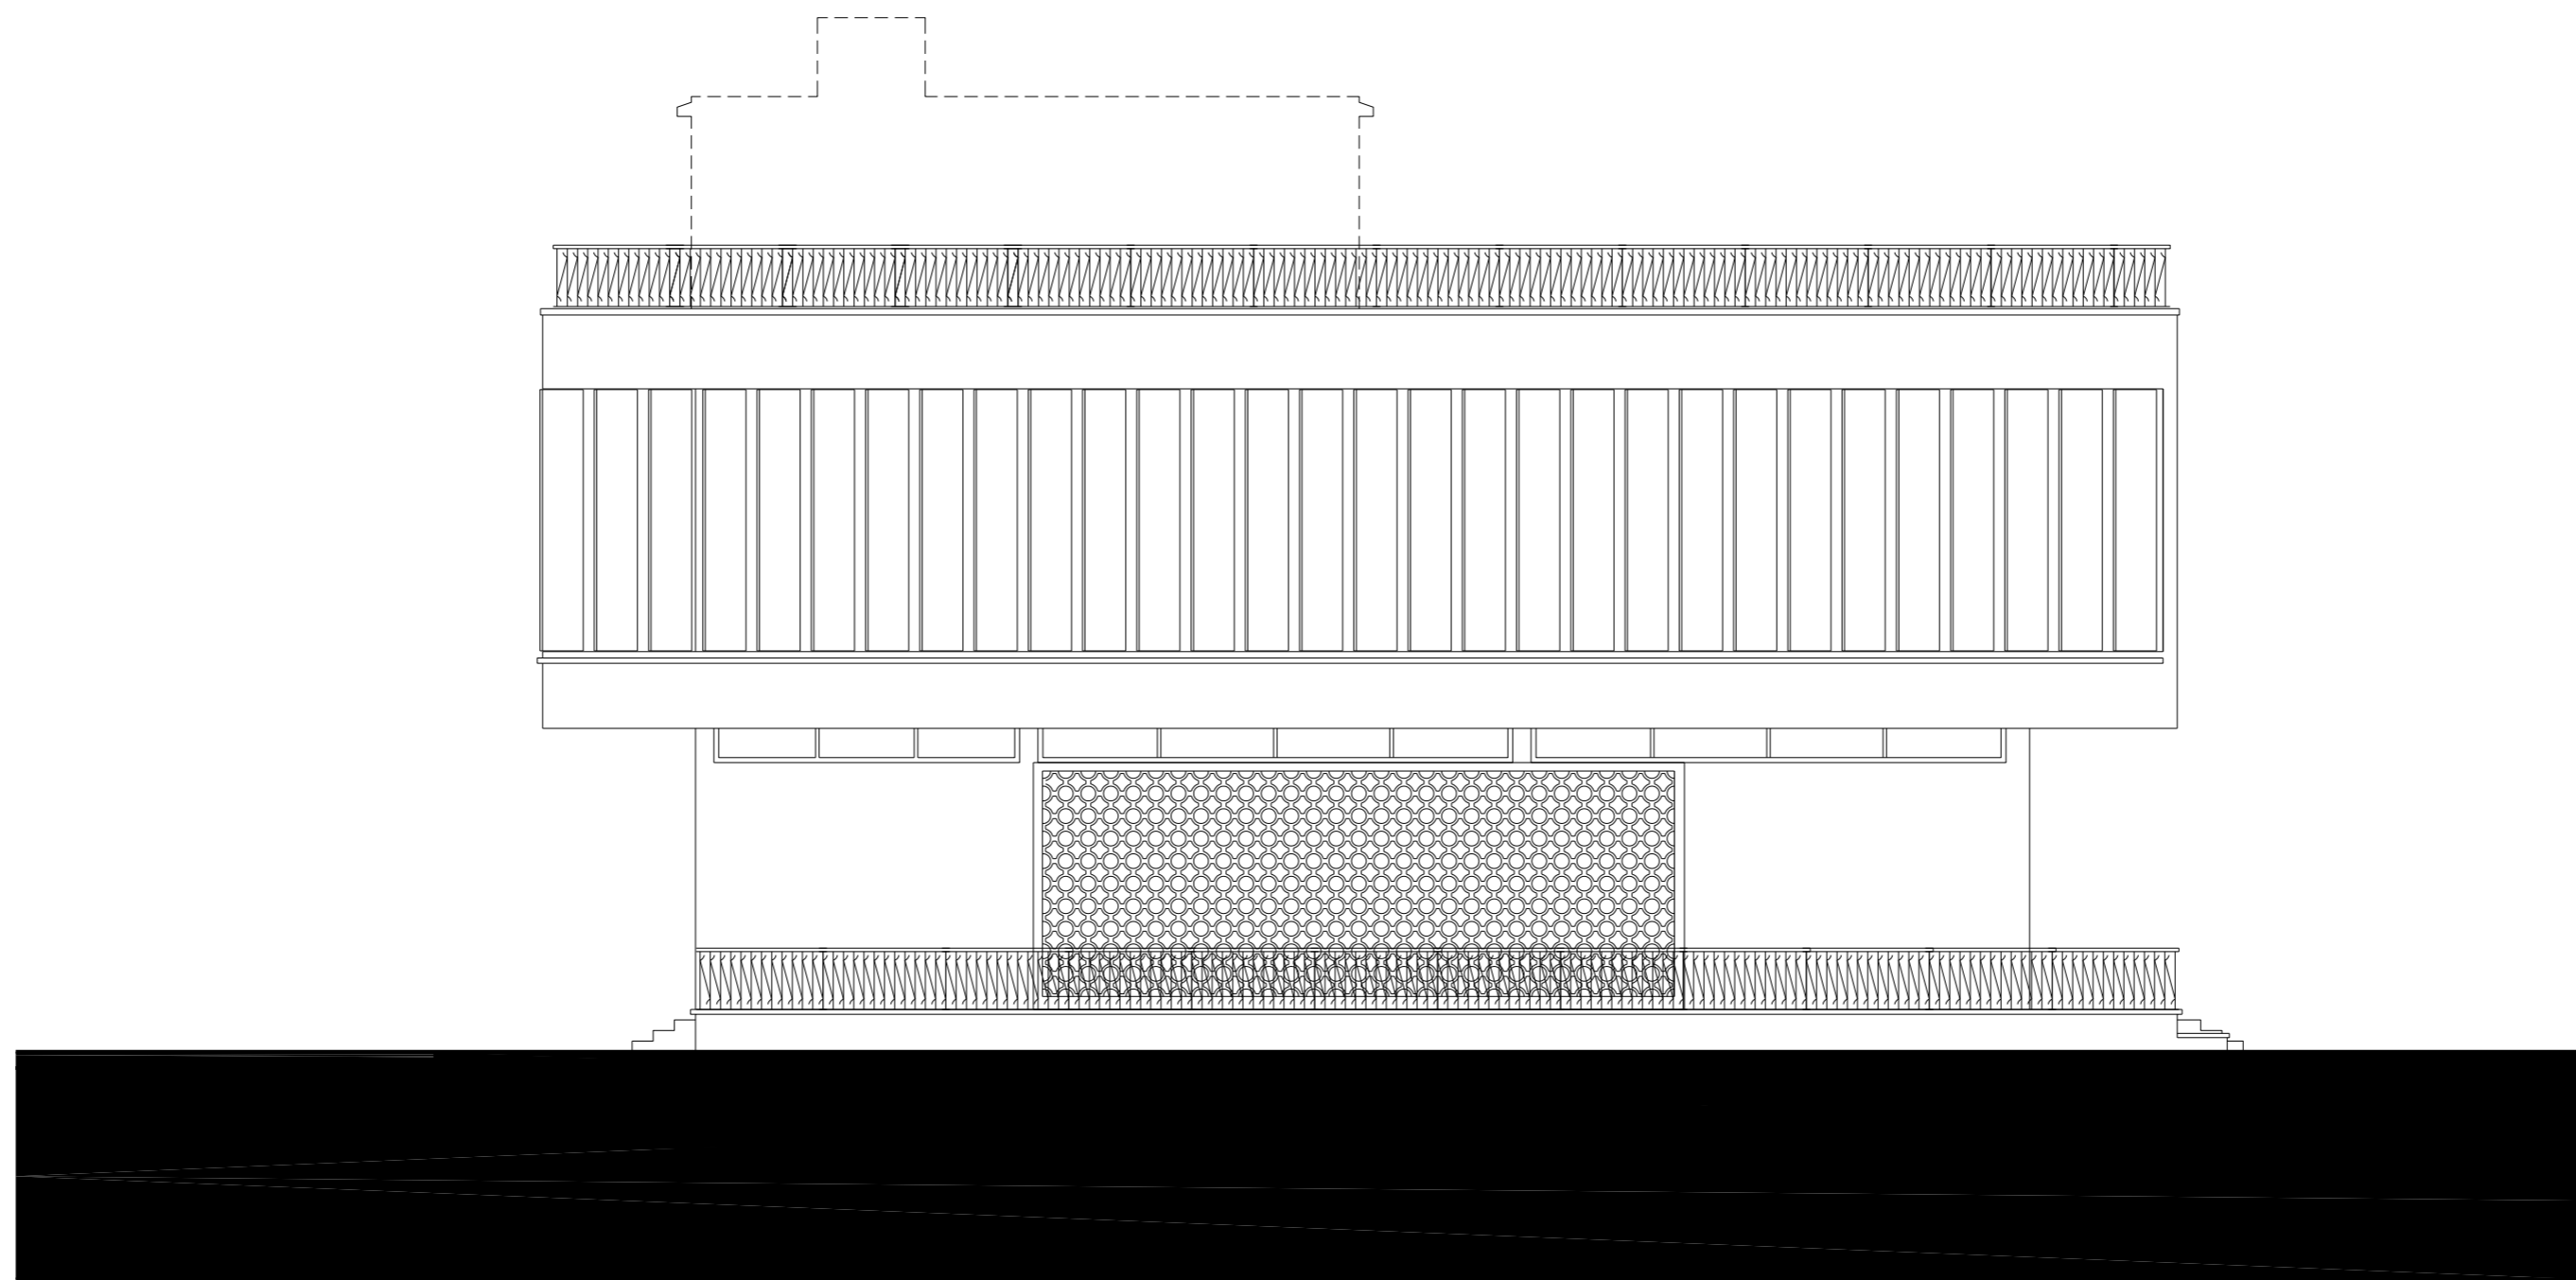


EAST ELEVATION
SCALE 1/100


7




NORTH ELEVATION
SCALE 1/100

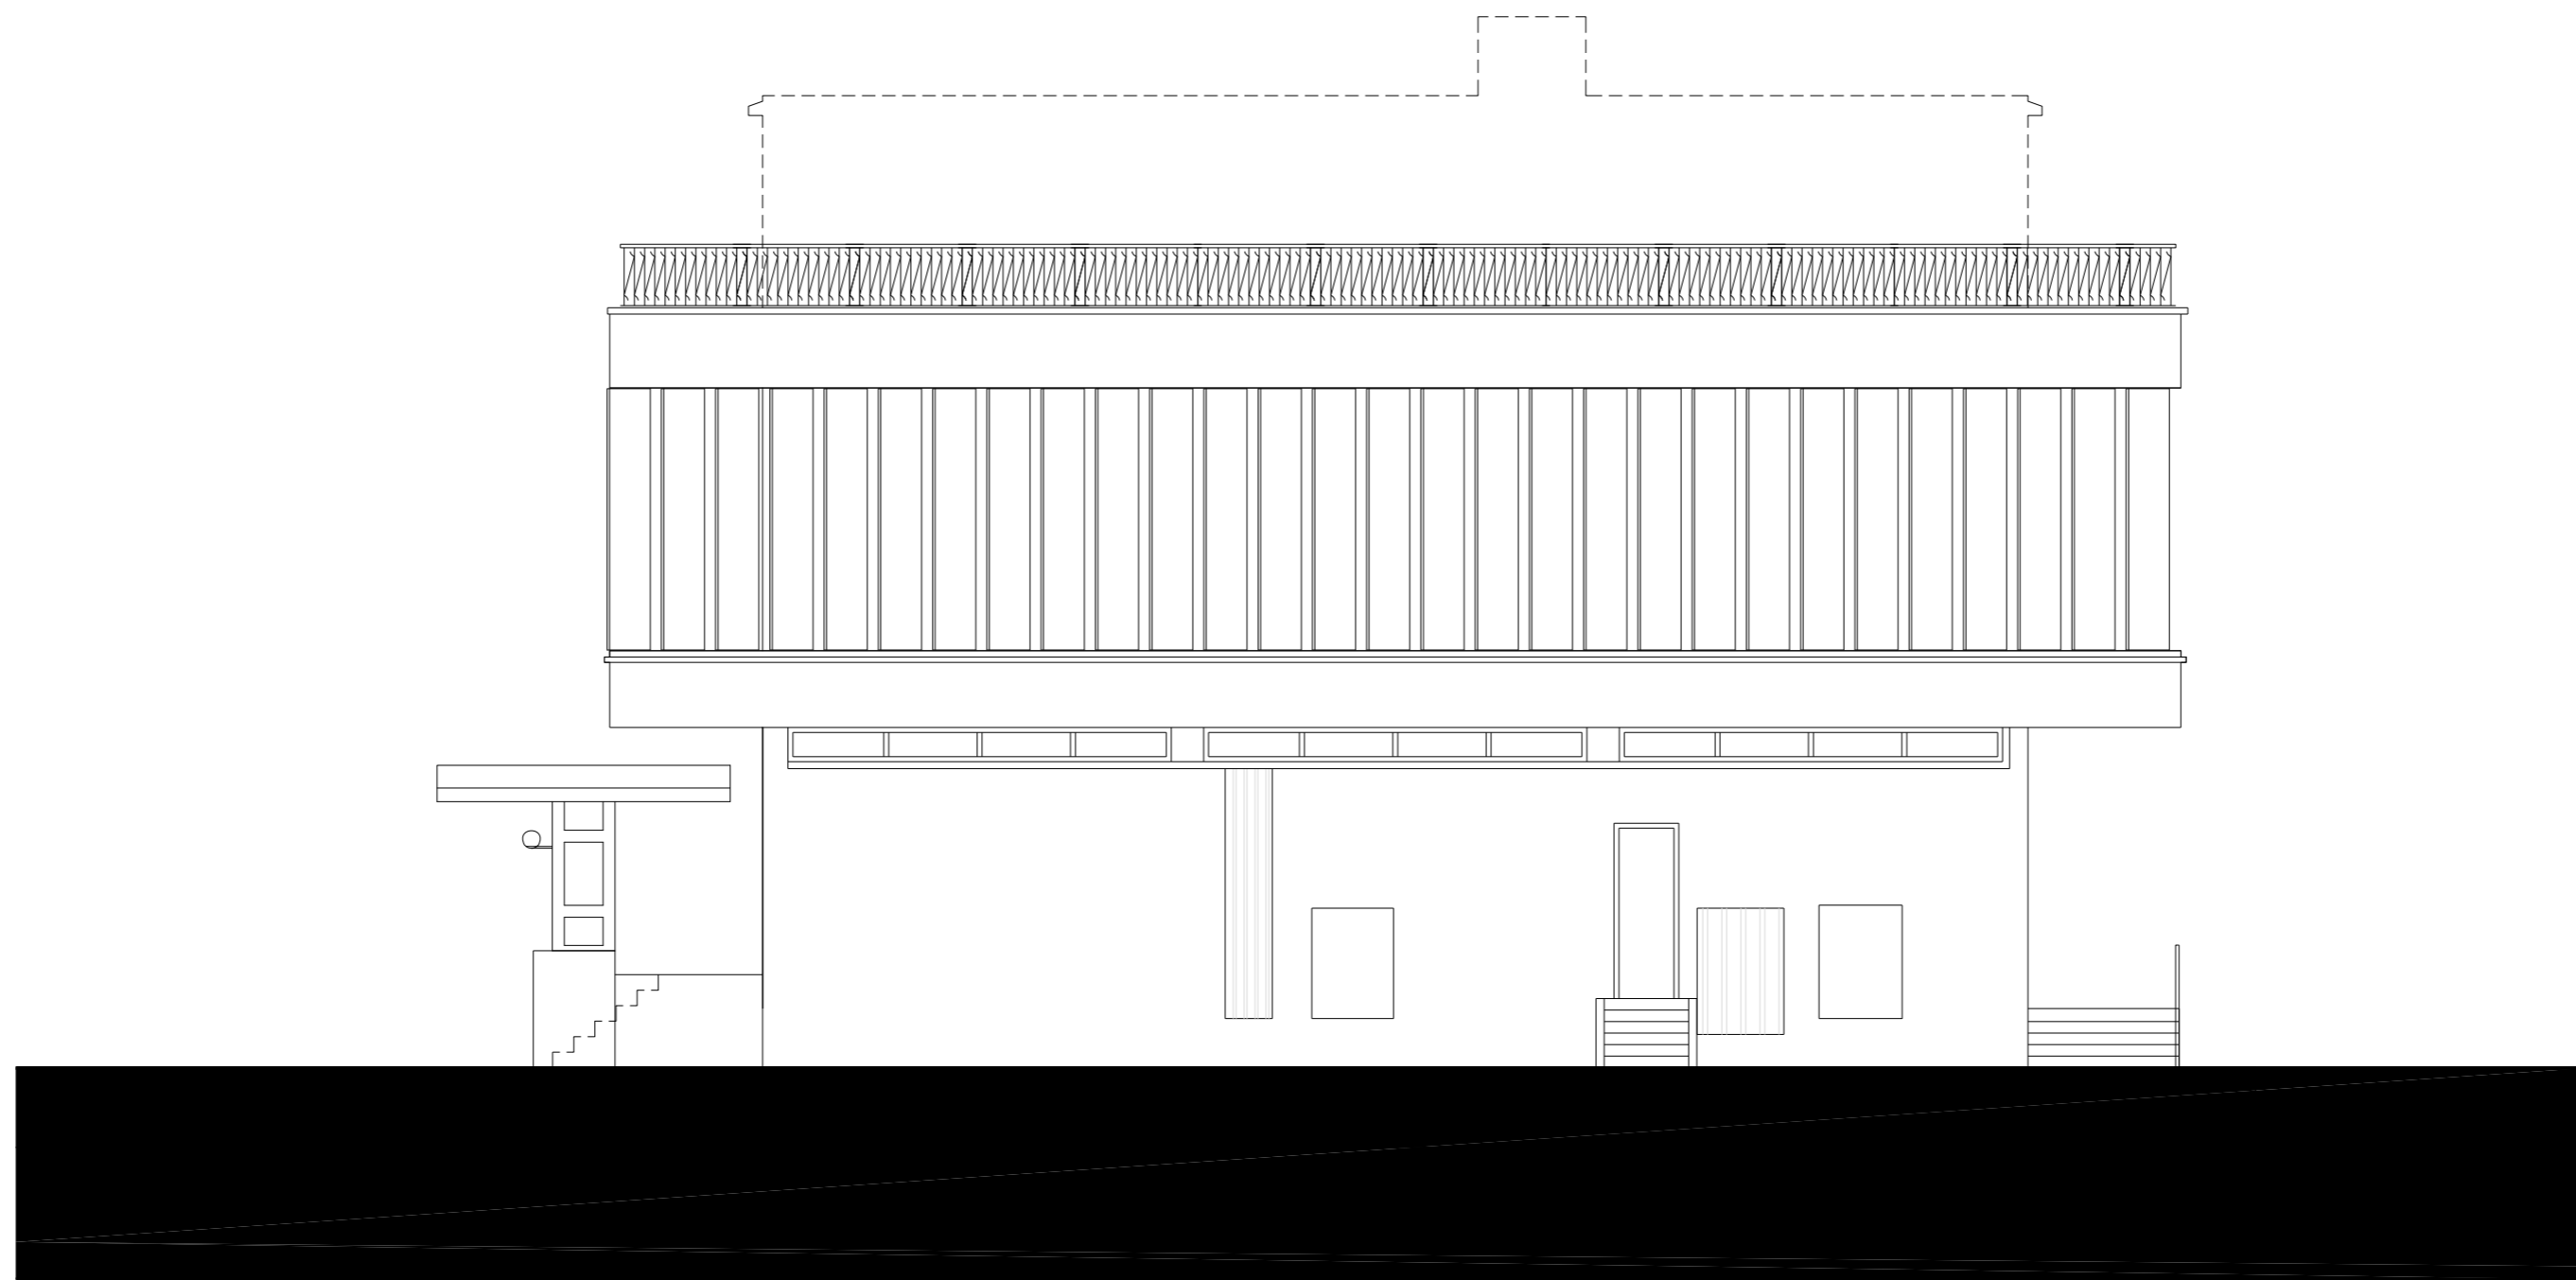

SOUTH ELEVATION
SCALE 1/100

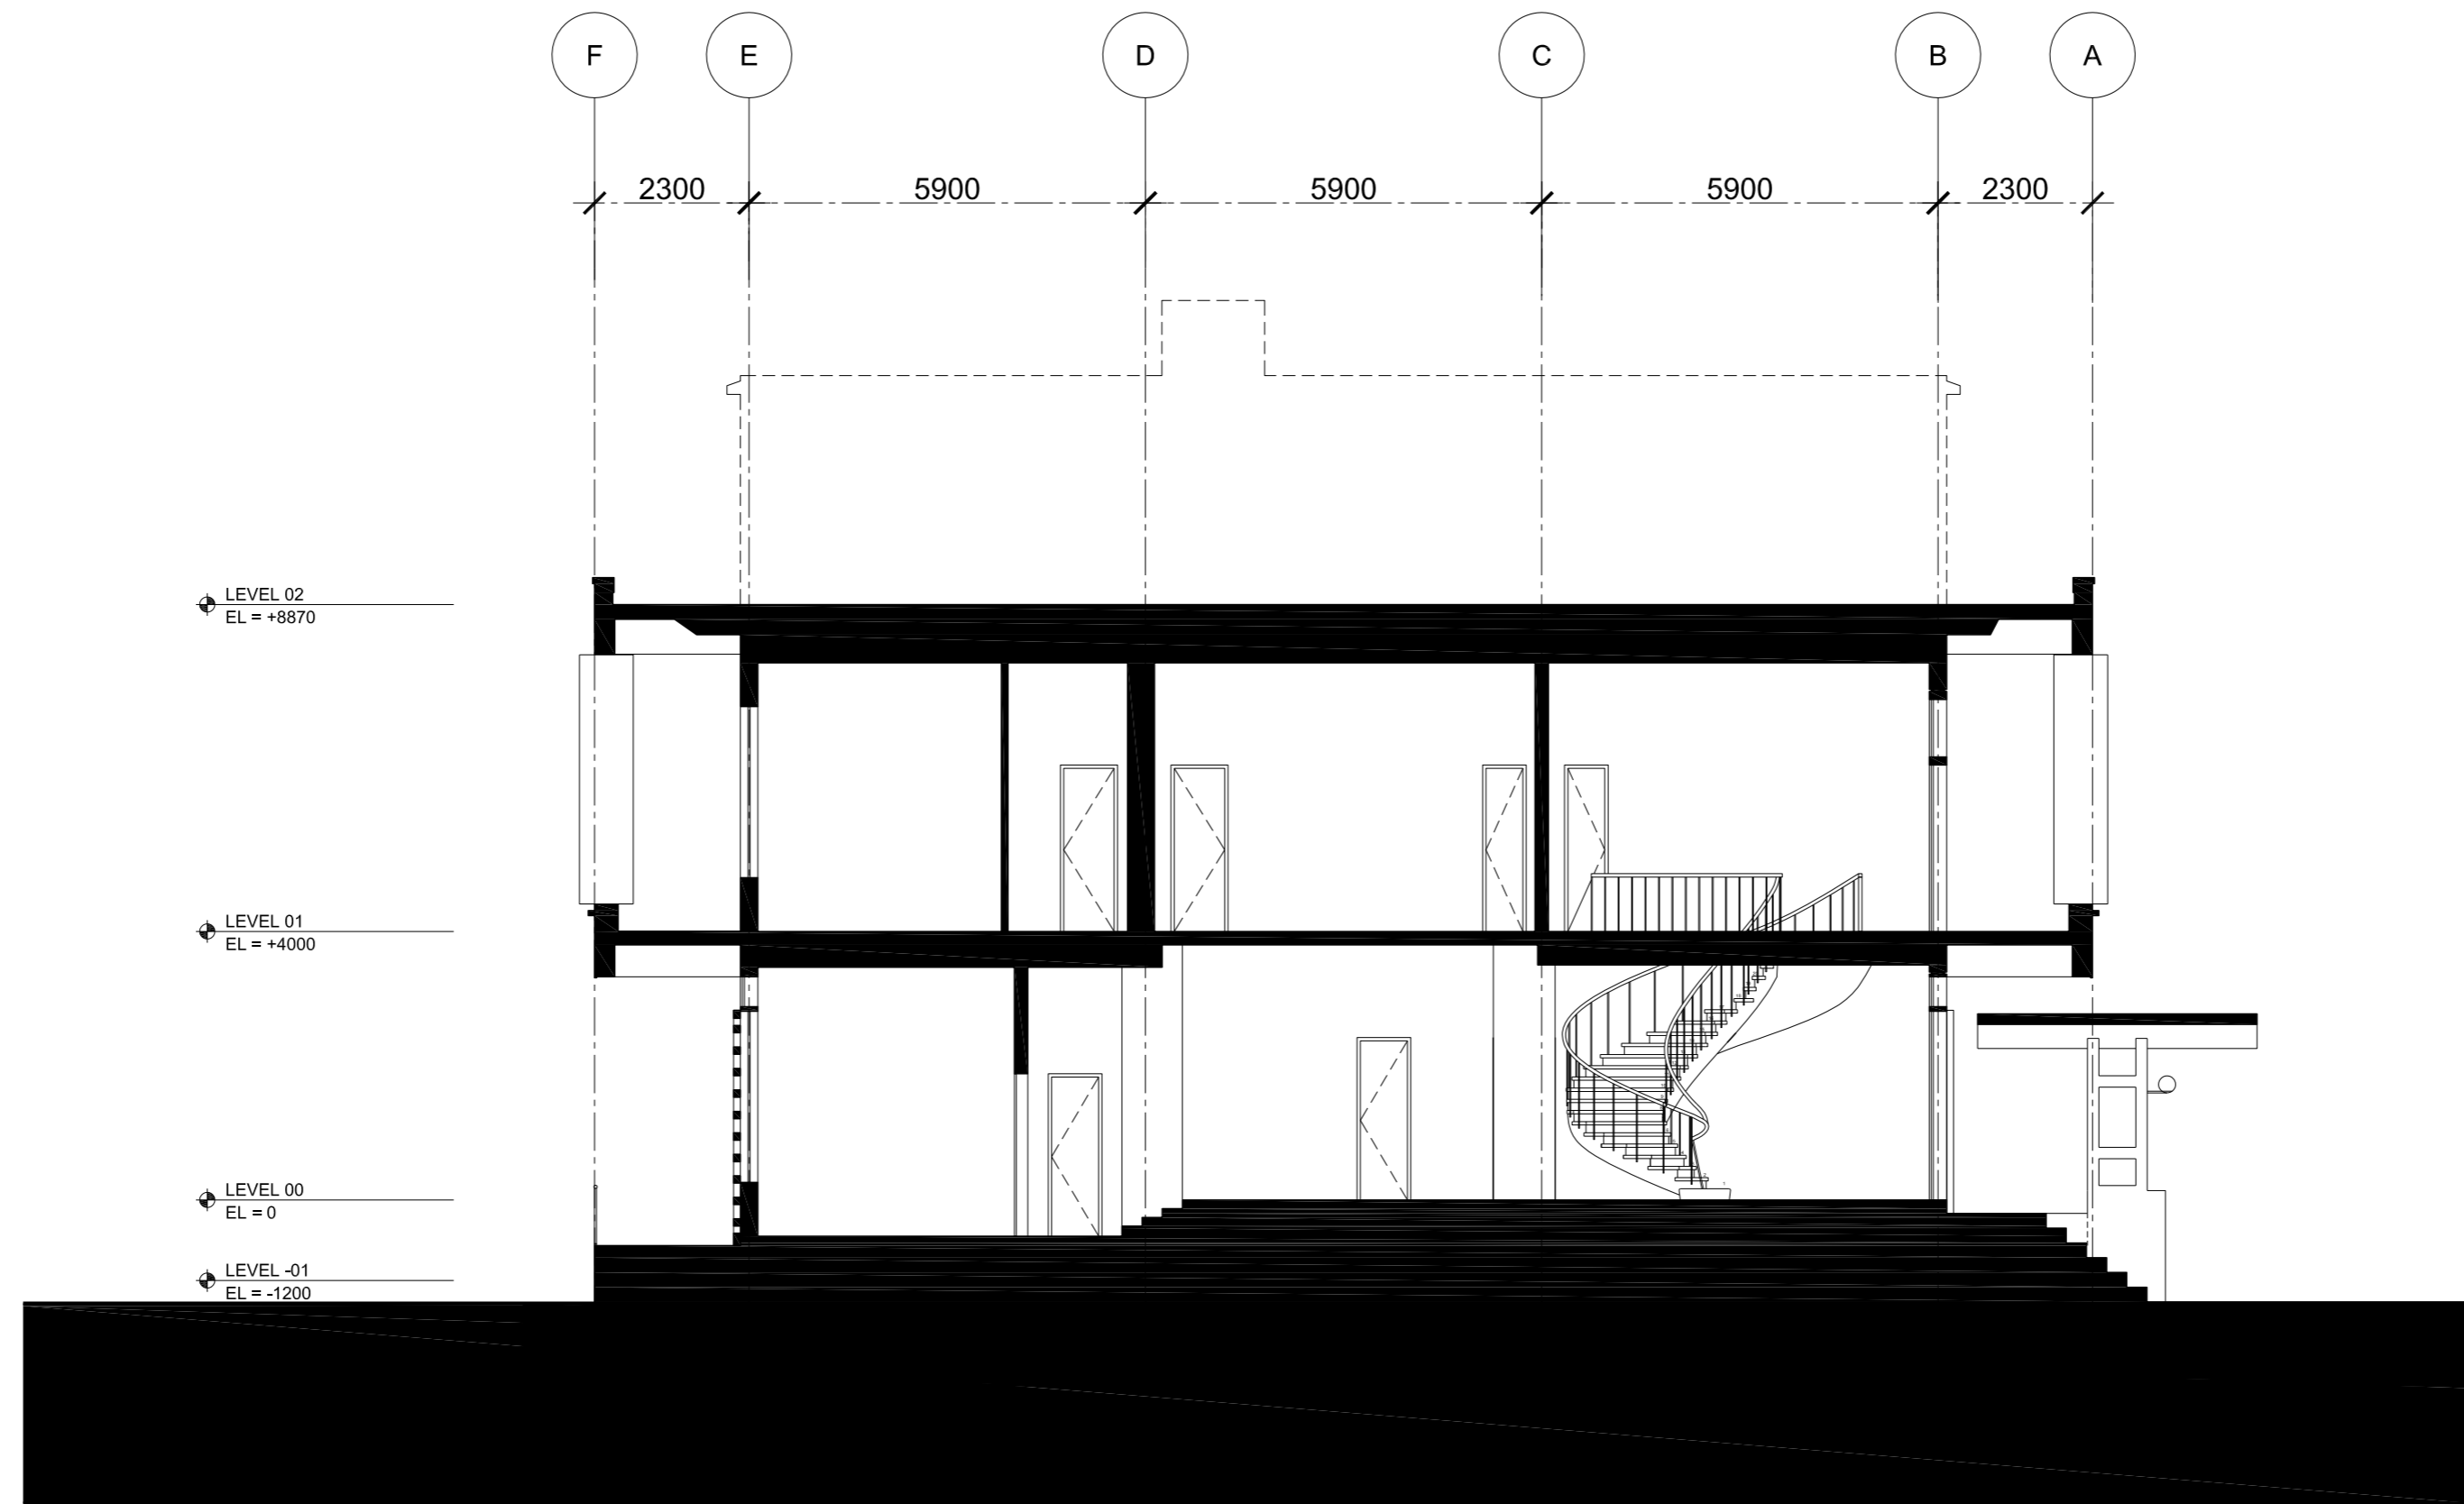

SECTION "AA"
SCALE 1/100

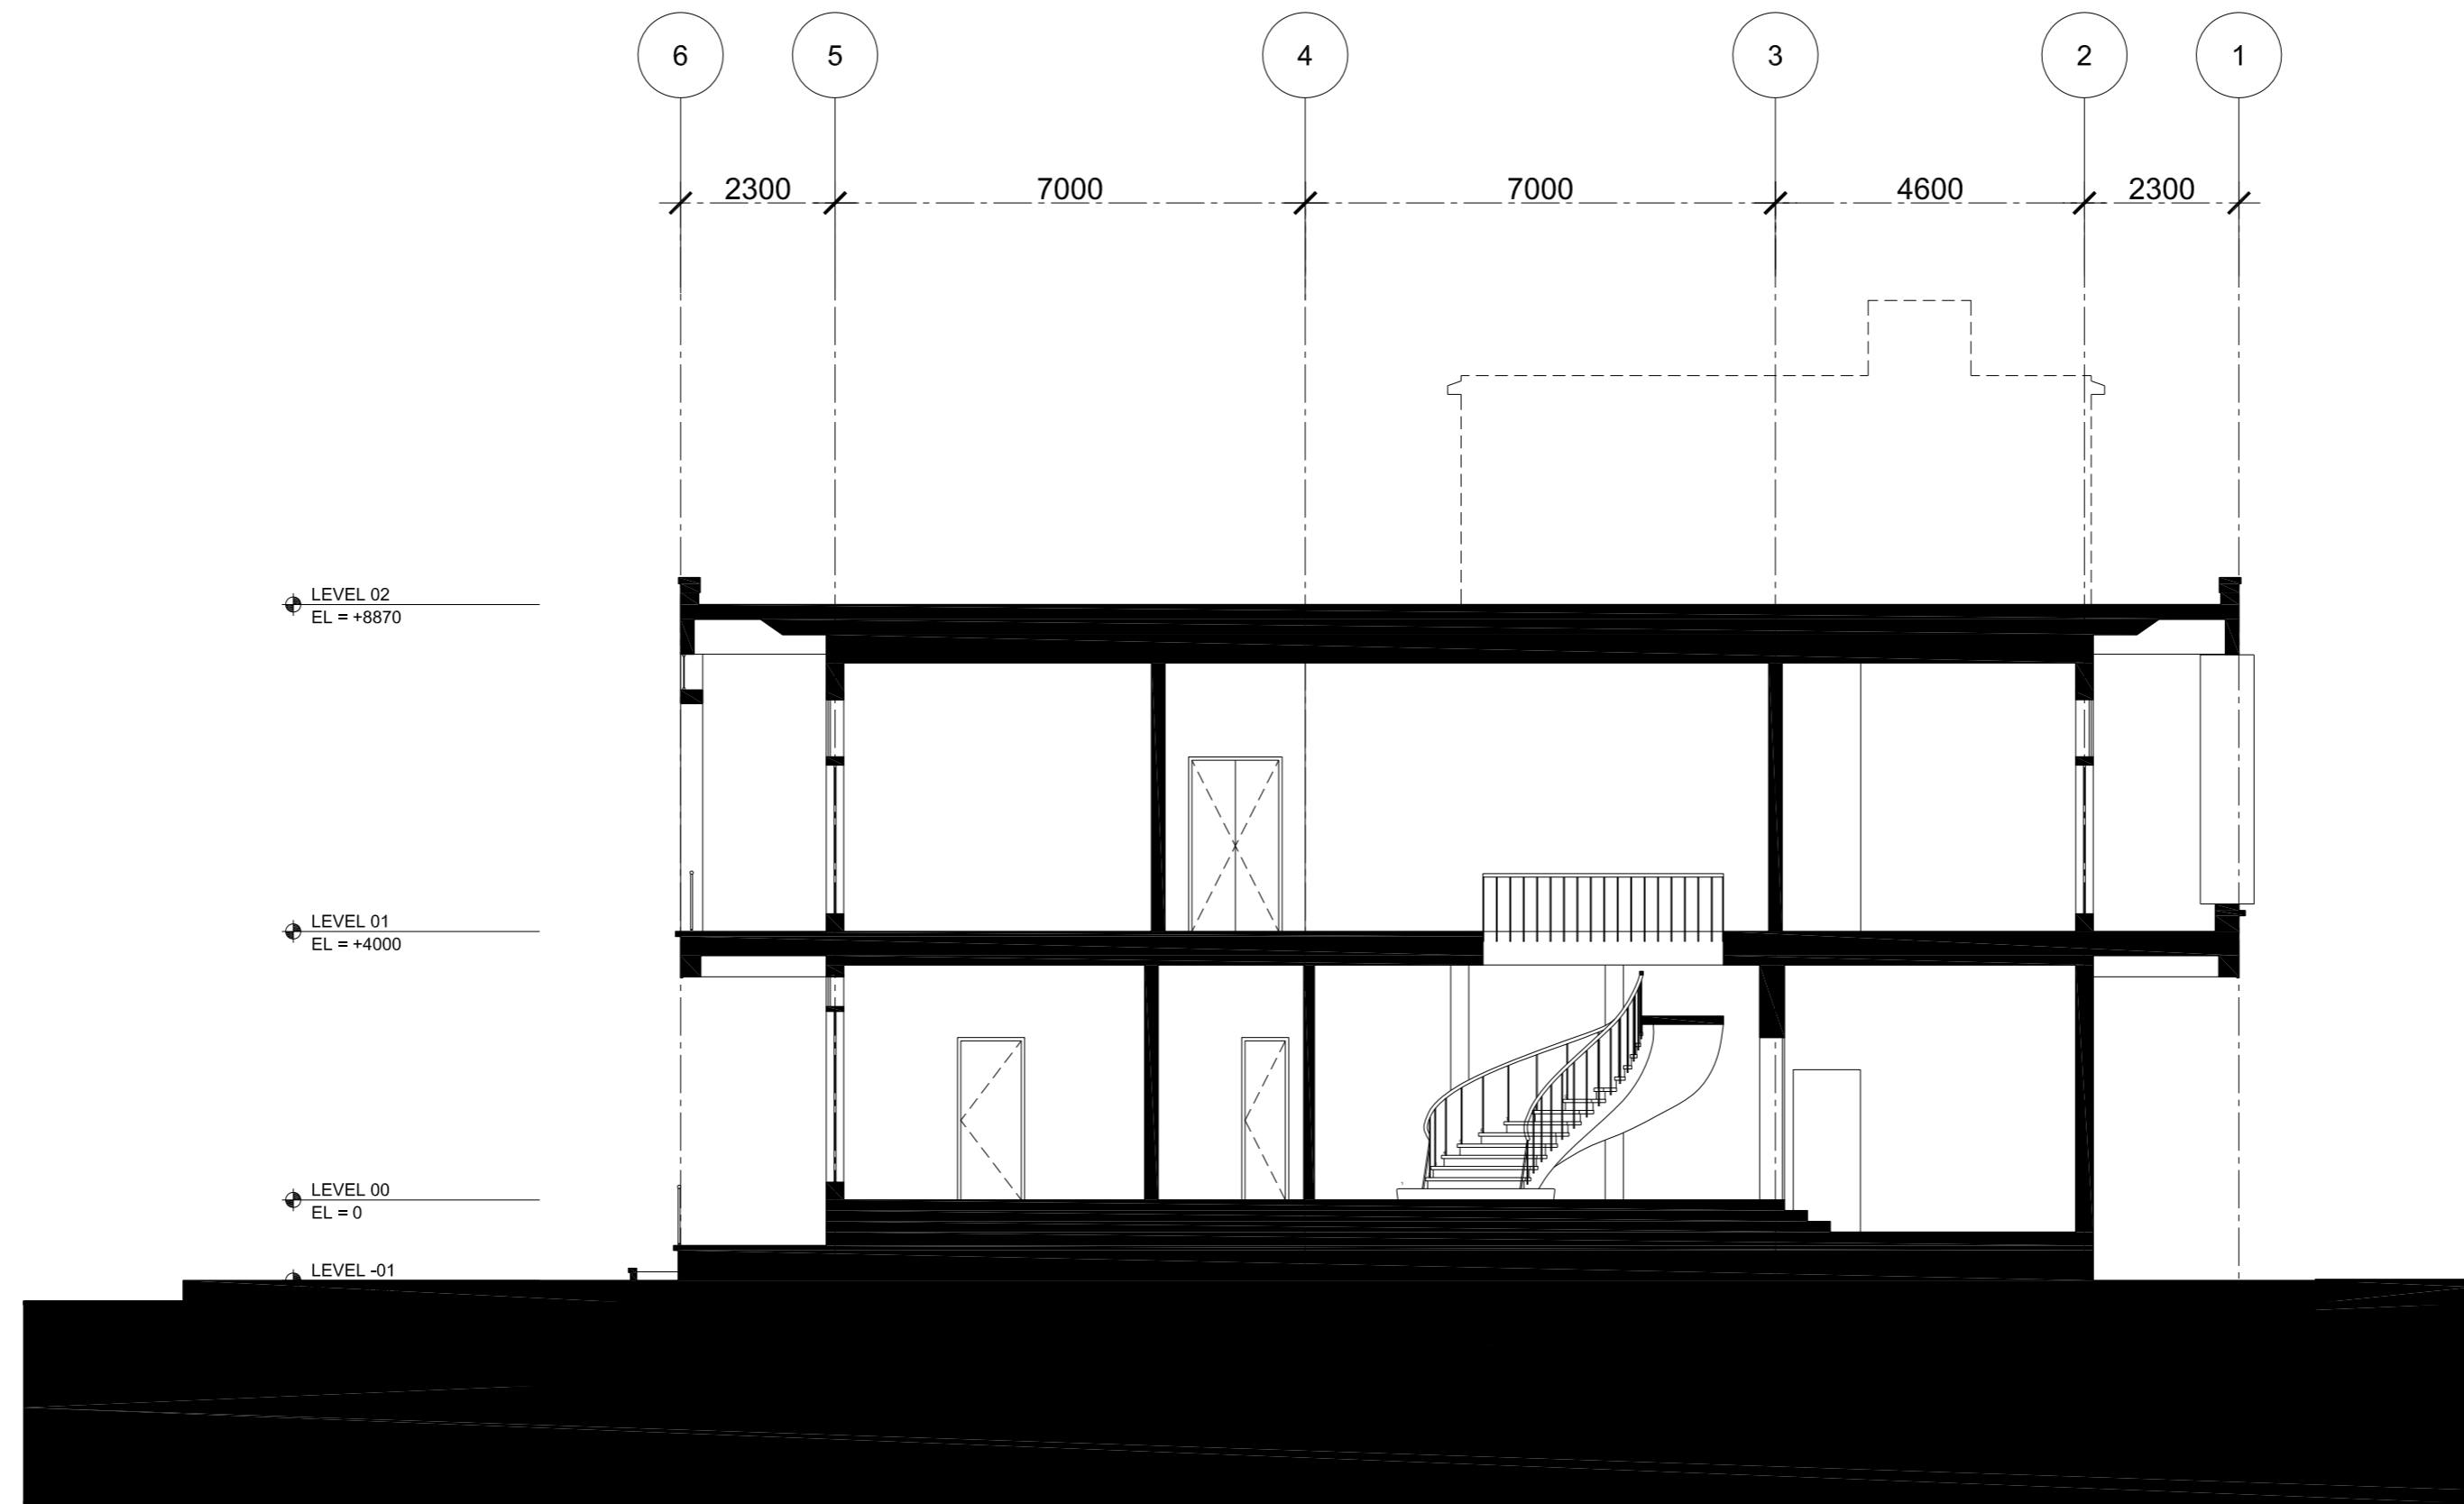

SECTION "BB"
SCALE 1/100



គម្រោង វណ្ណ ម៉ូលី វណ្ណ
THE VANN MOLYVANN PROJECT

INFO@VANNMOLYVANNPROJECT.ORG | WWW.VANNMOLYVANNPROJECT.ORG