



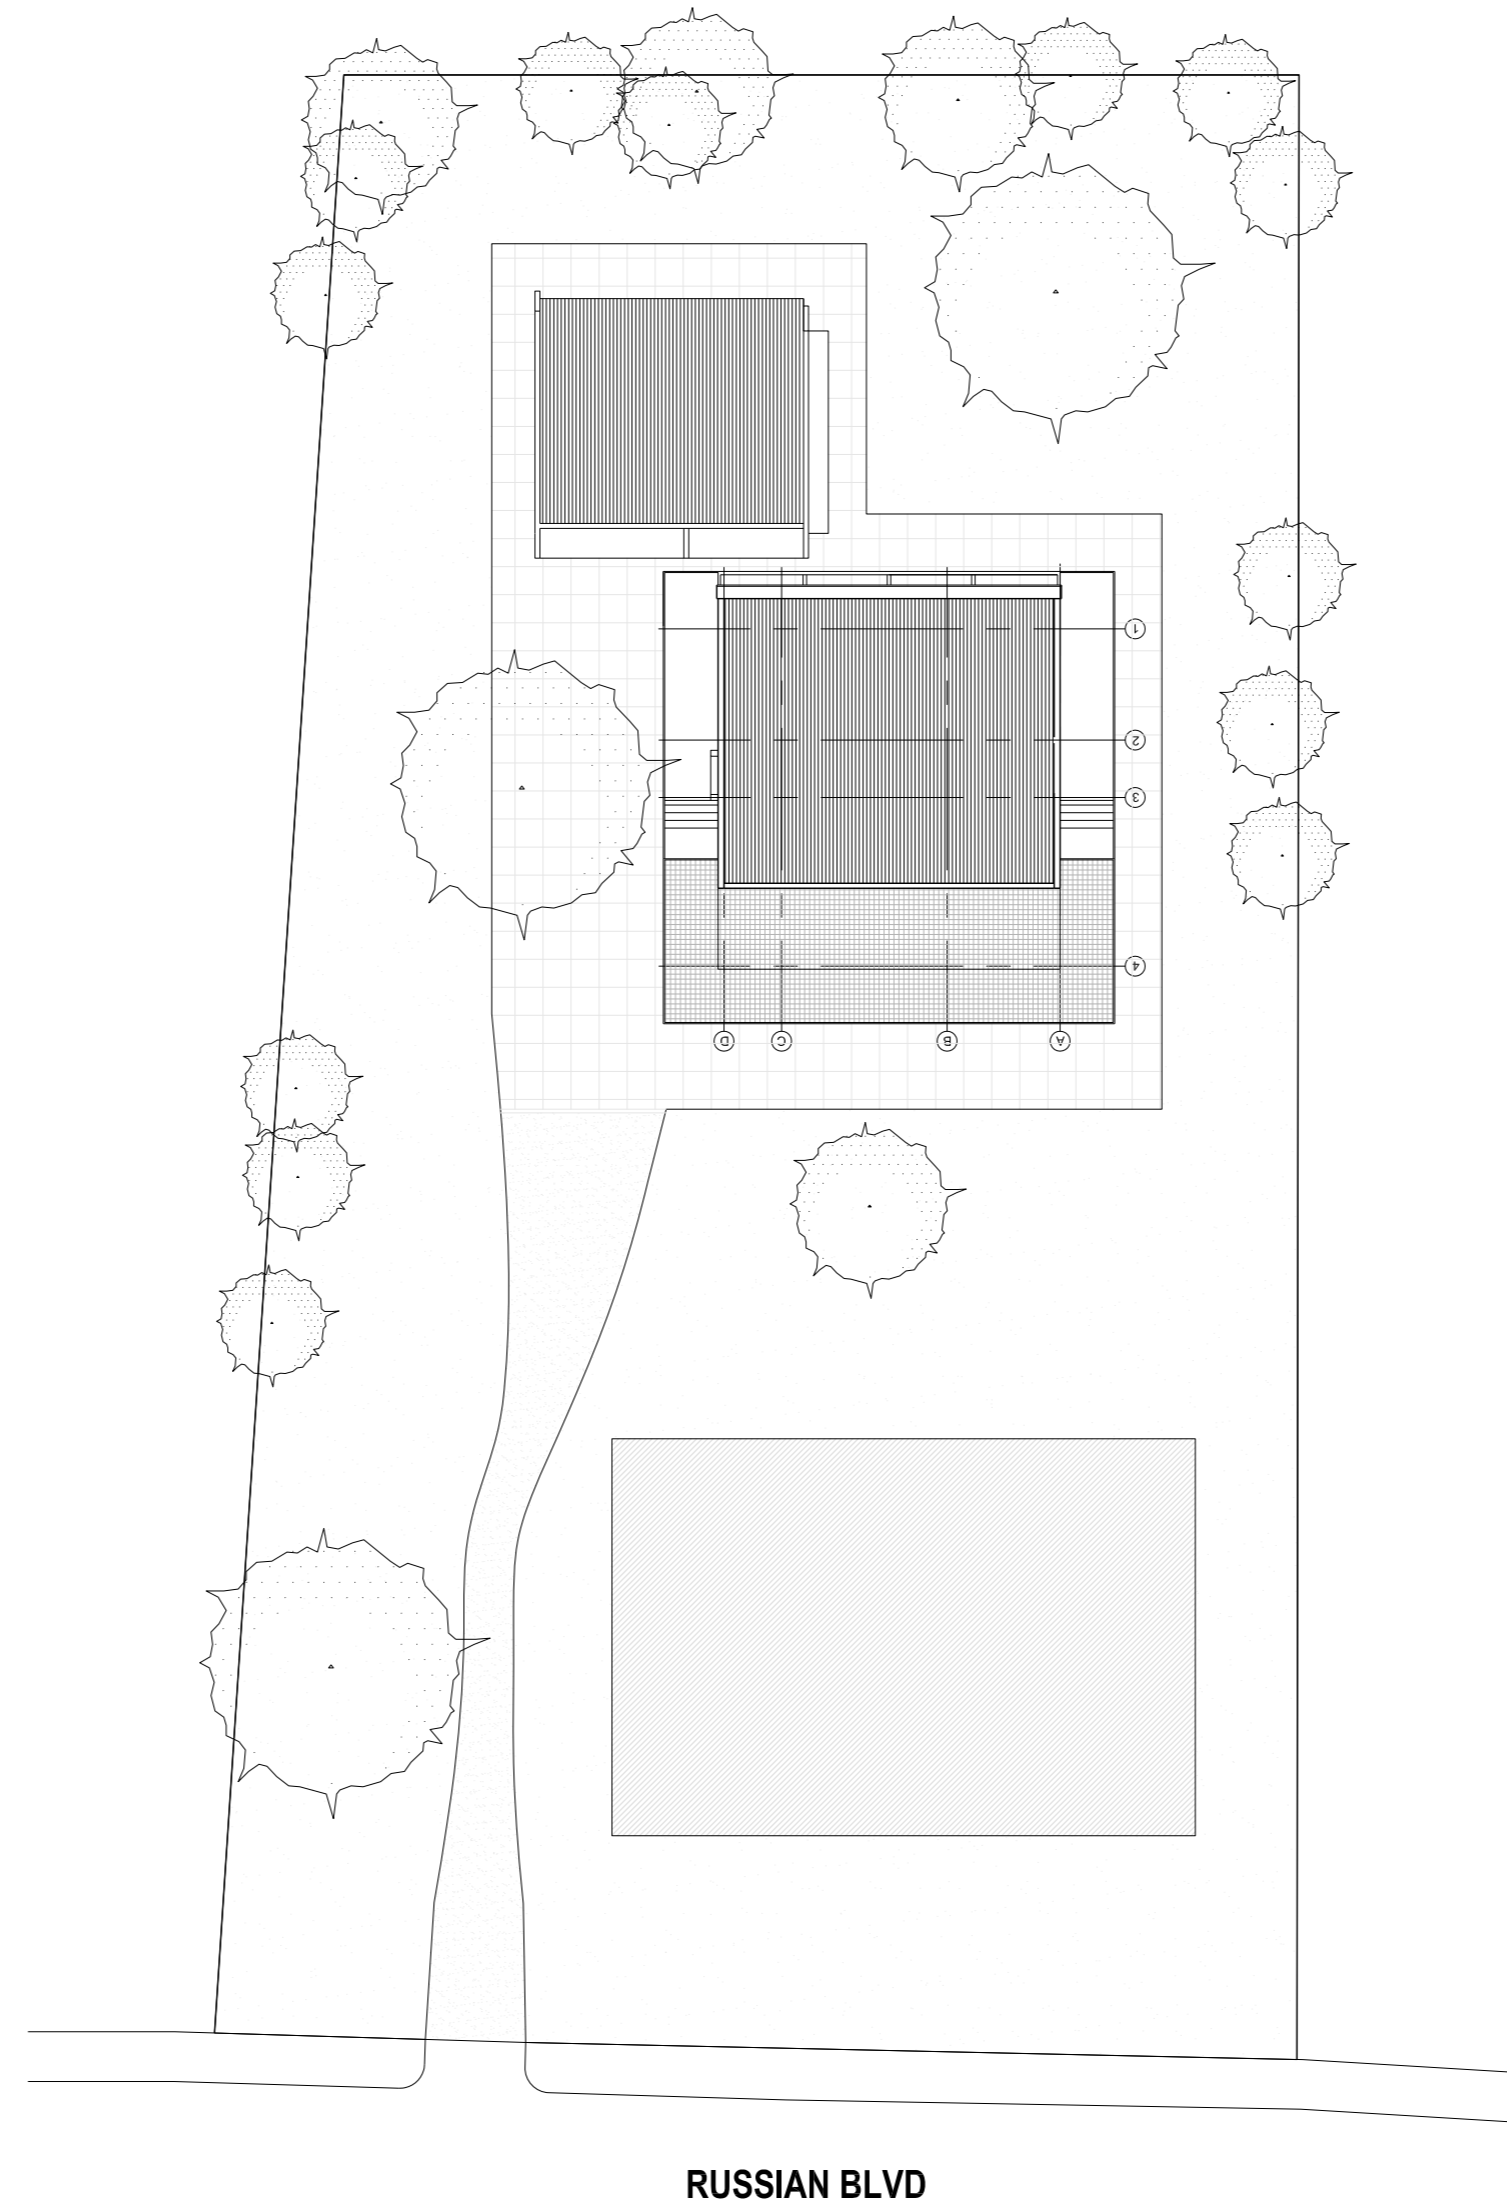

HOUSE FOR PENN NOUTH

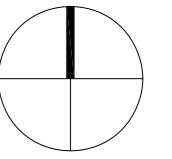

MASTER PLAN
SCALE 1/300

1

PLANS

SCALE 1/300



HOUSE FOR PENN NOUTH

2010




© 2009-2015. ALL RIGHTS RESERVED.

PHNOM PENH | INFO@VANMOLYVANNPROJECT.ORG | WWW.VANMOLYVANNPROJECT.ORG

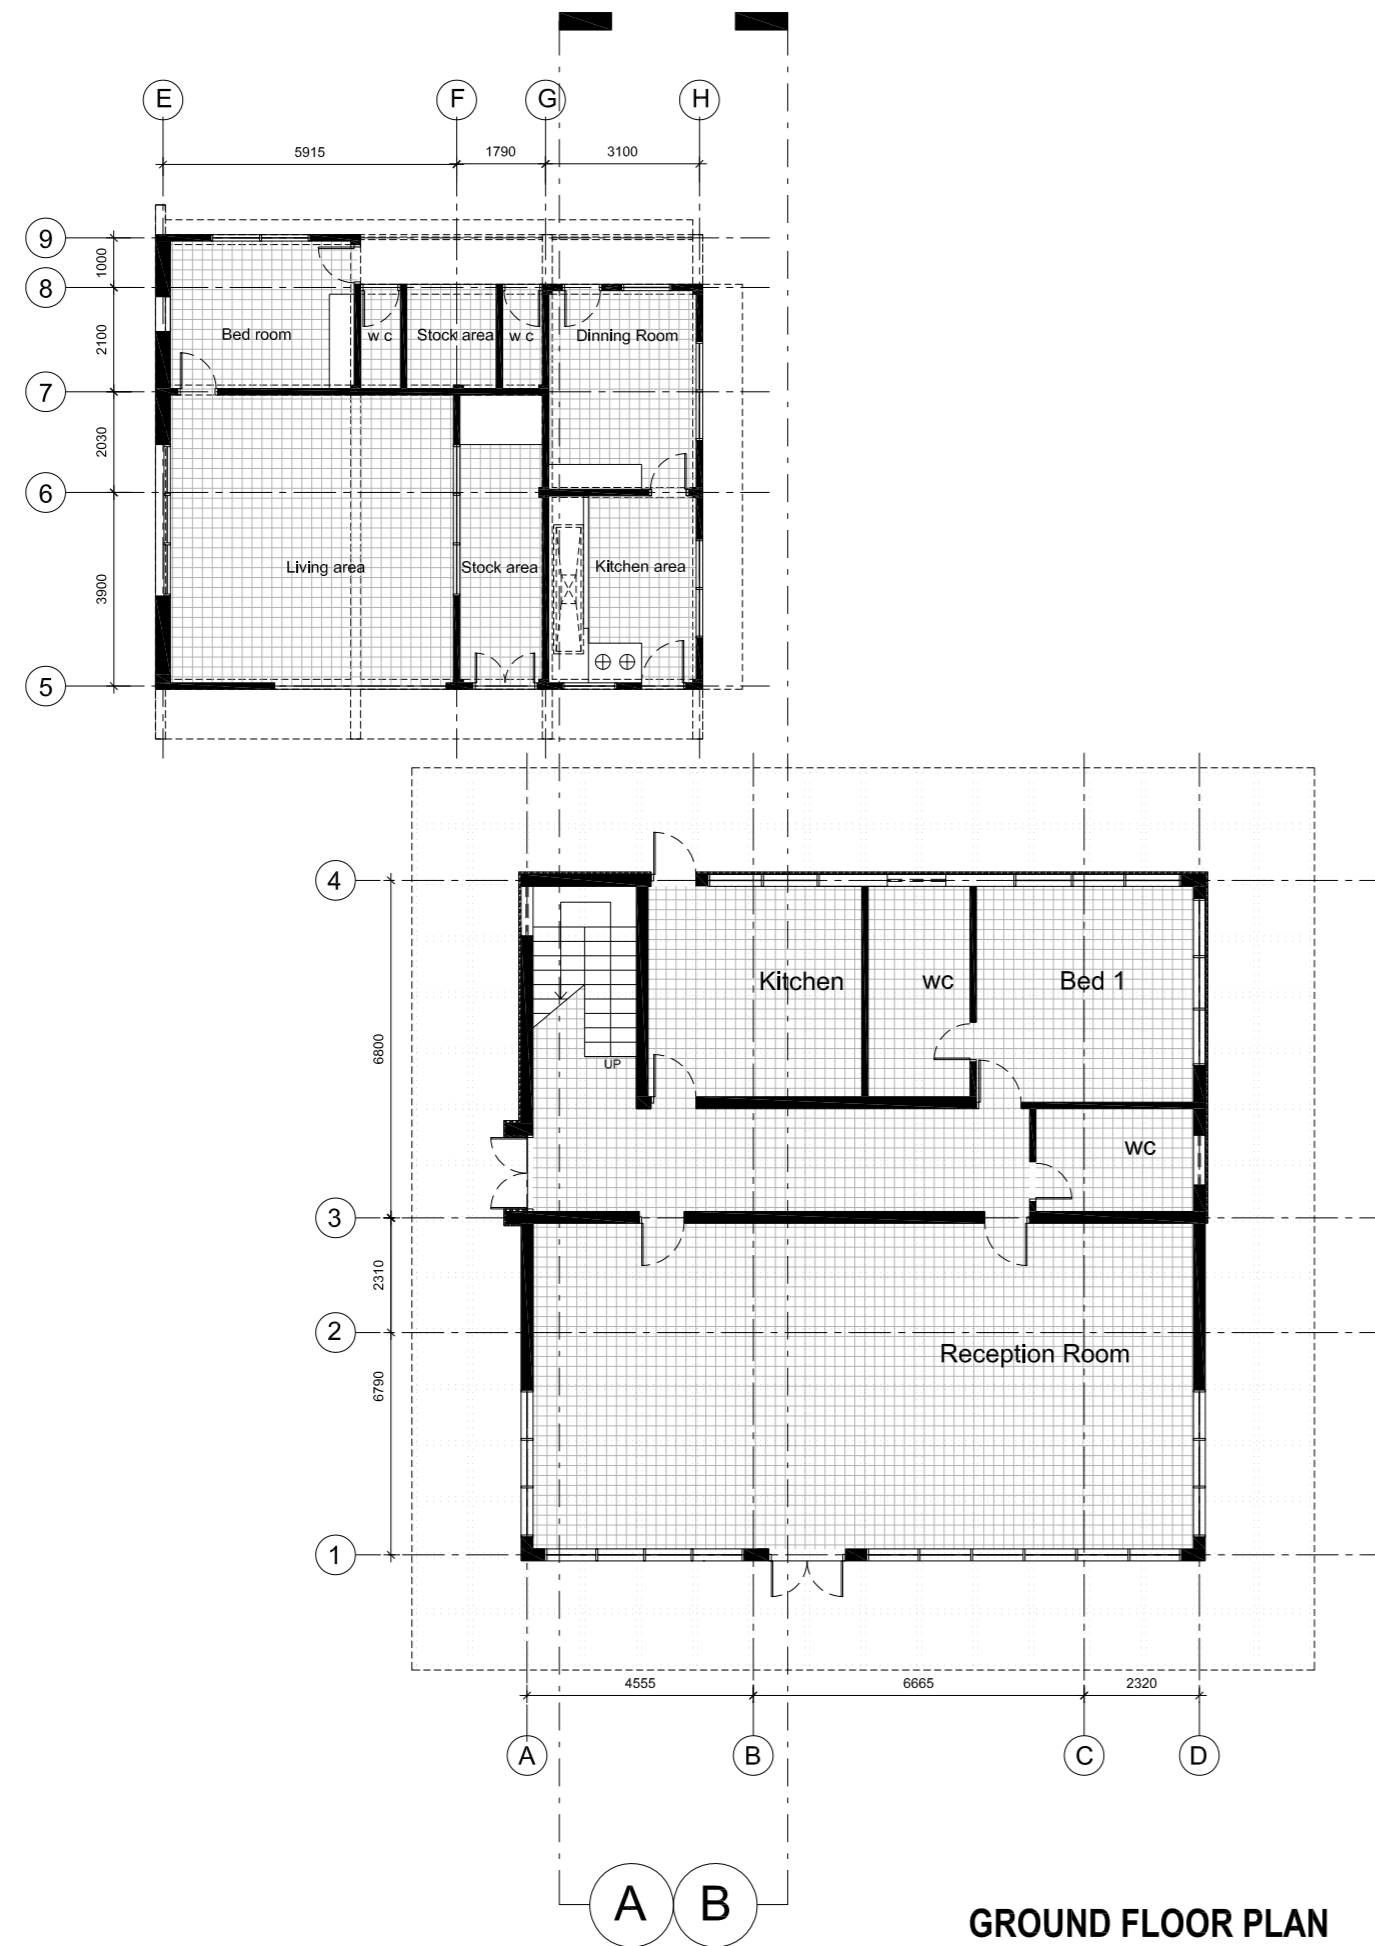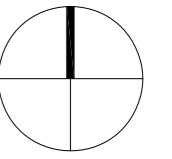



GROUND FLOOR PLAN
SCALE 1/150

2

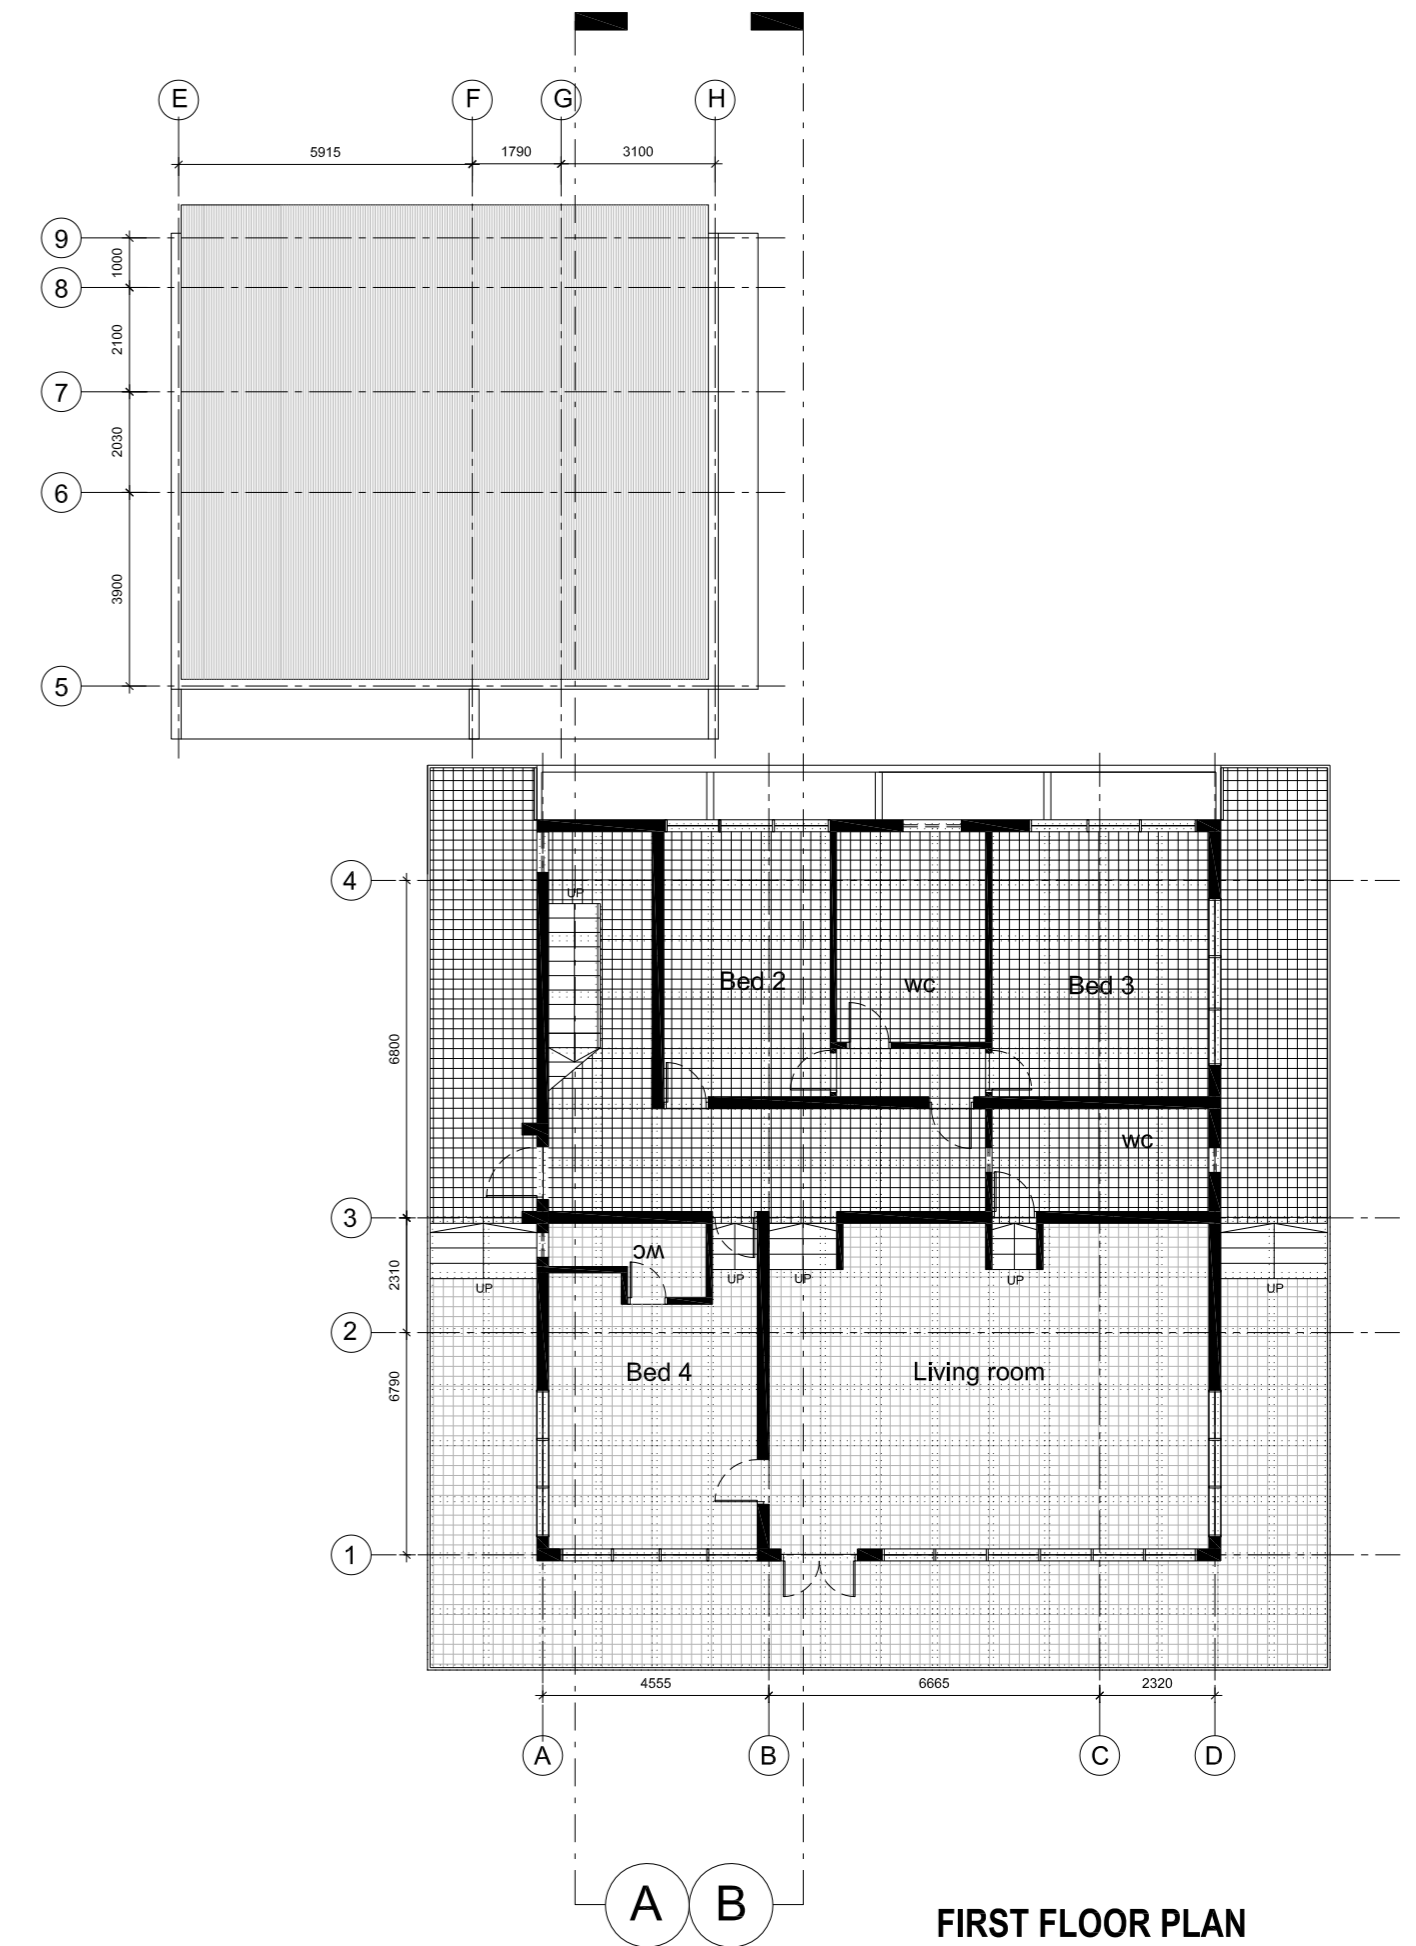


FIRST FLOOR PLAN
SCALE 1/150

3

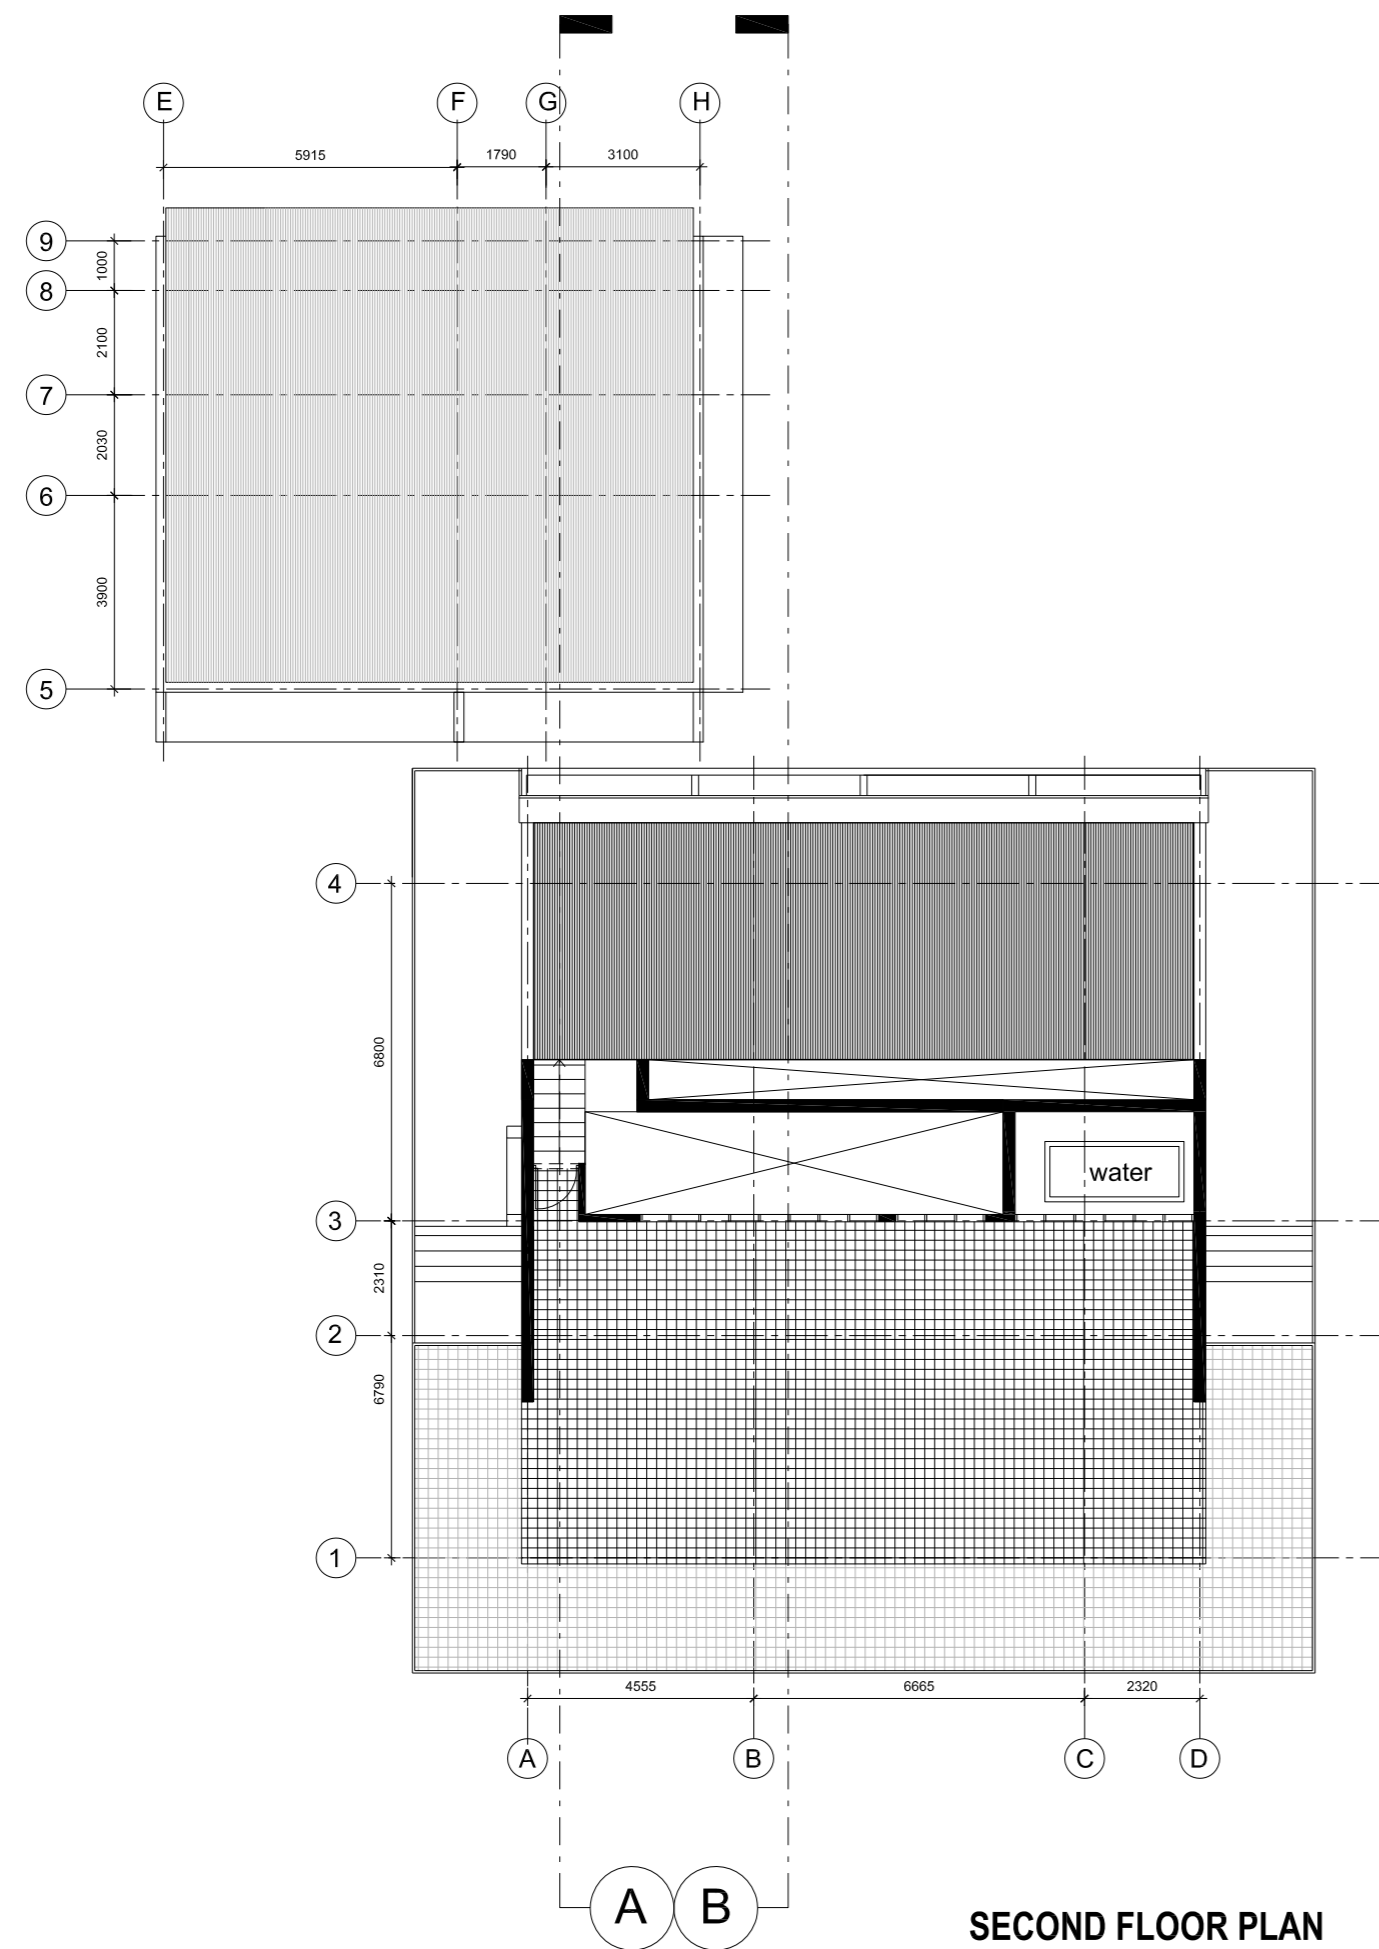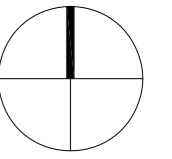

SECOND FLOOR PLAN
SCALE 1/150


4

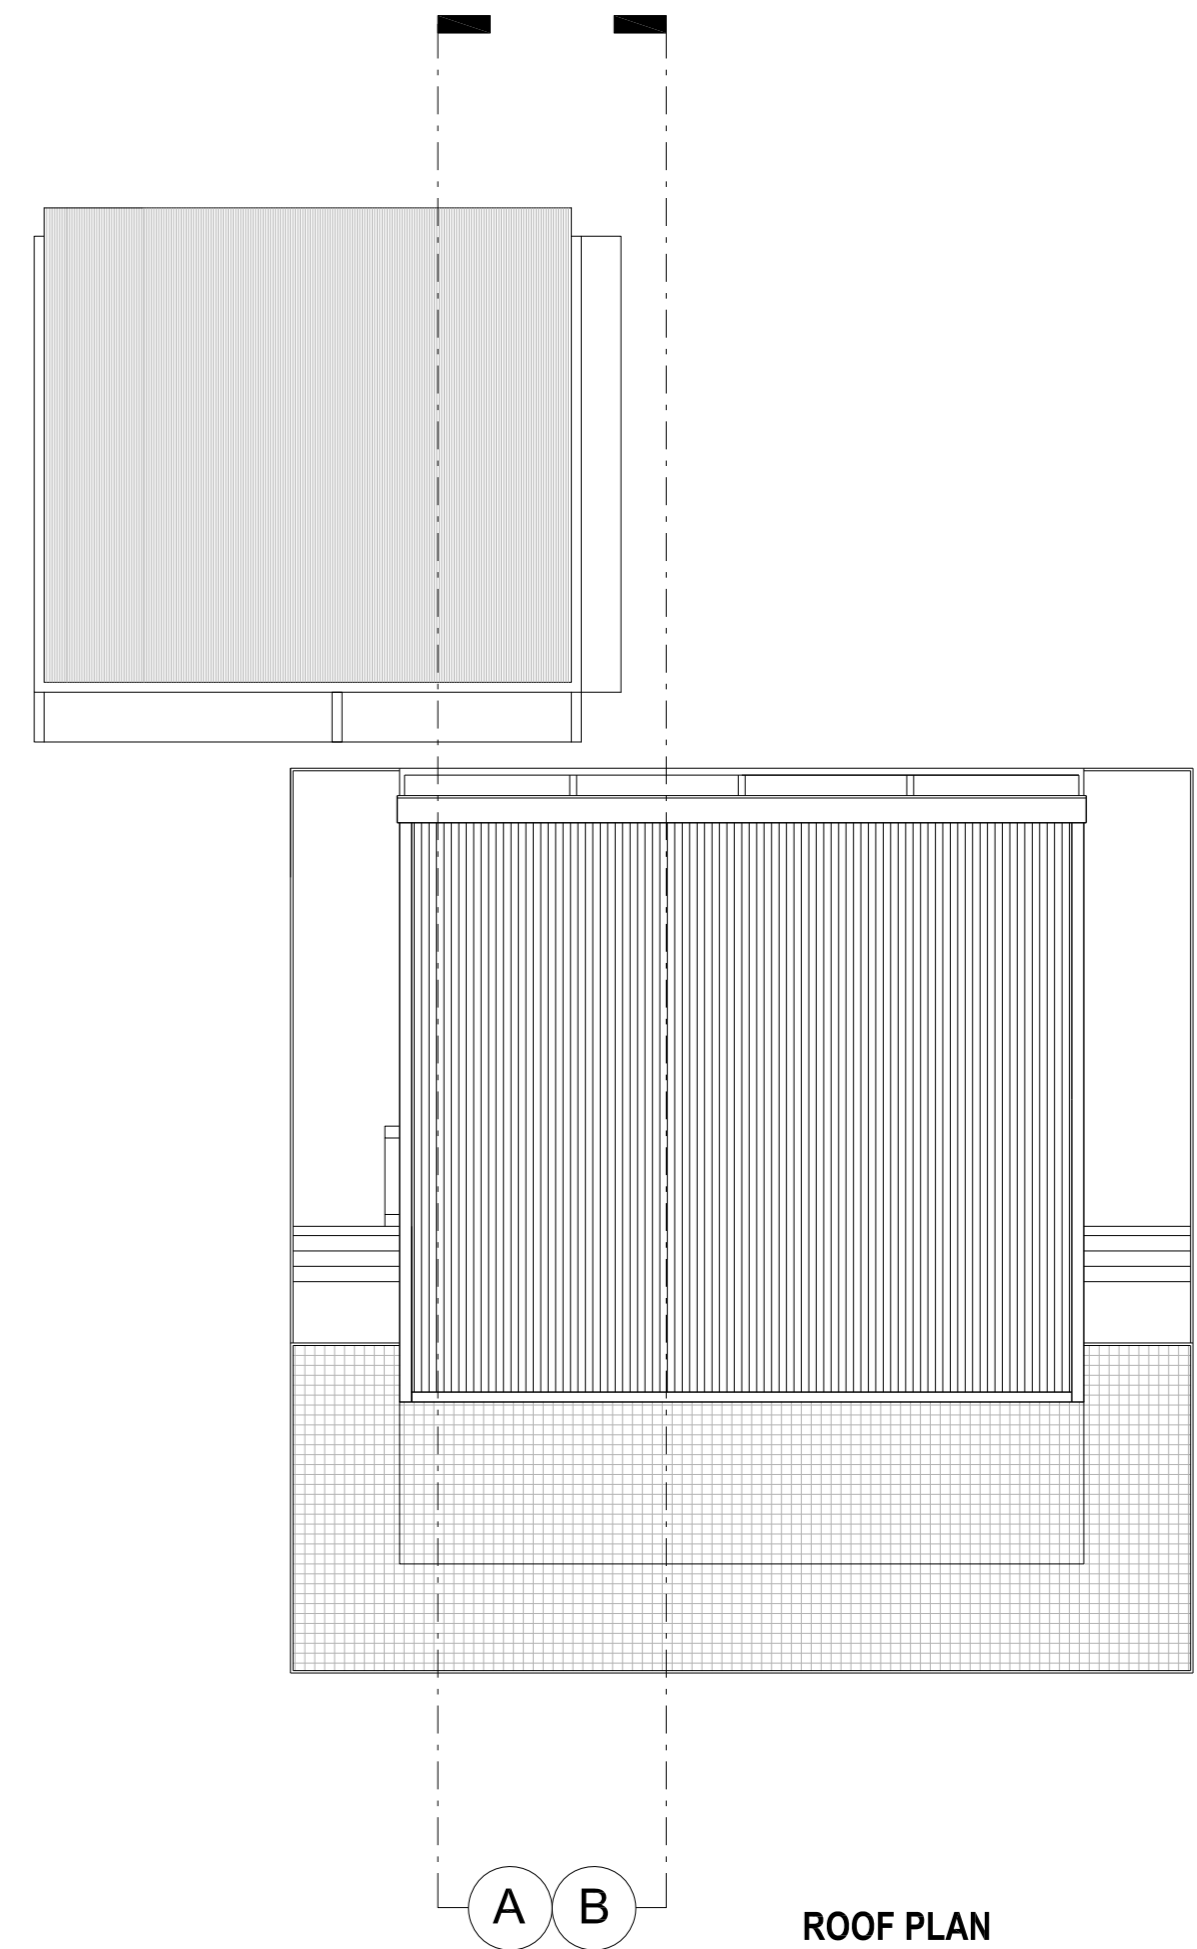

ROOF PLAN
SCALE 1/150

5



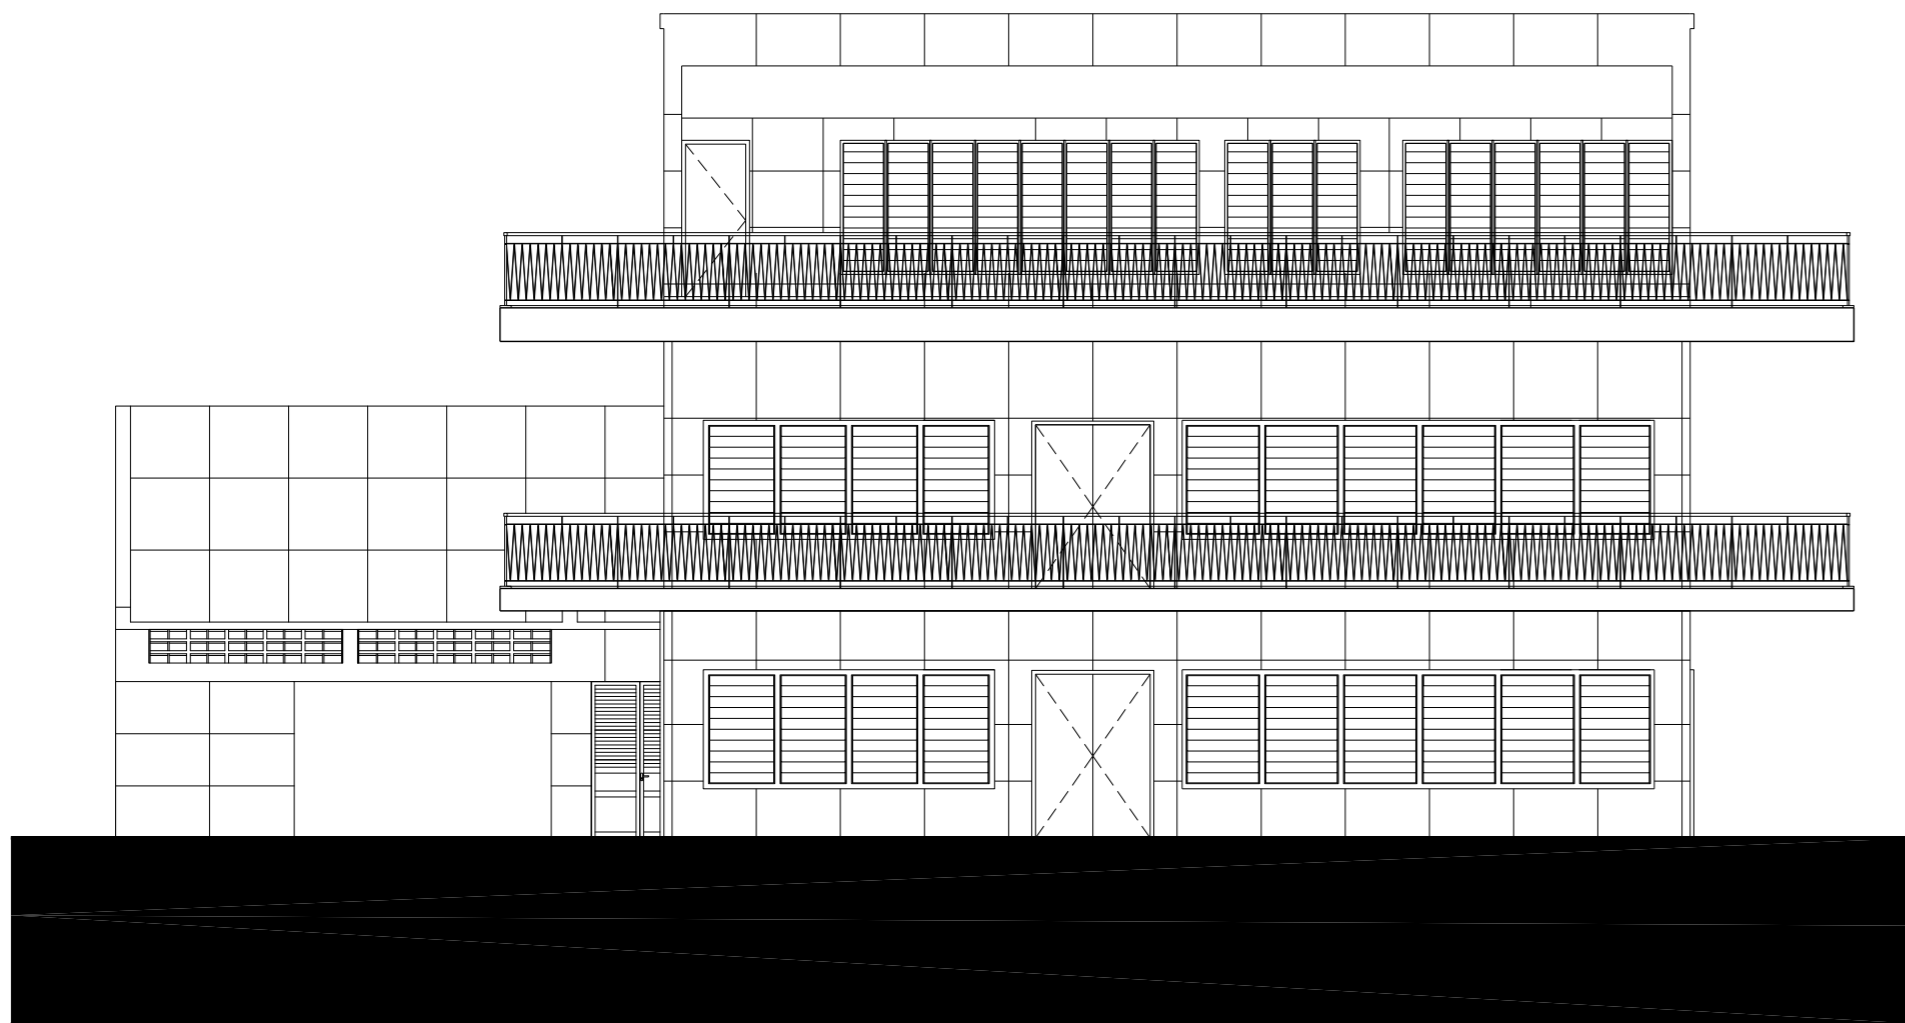


SOUTH ELEVATION
SCALE 1/100

6




NORTH ELEVATION
SCALE 1/100


7

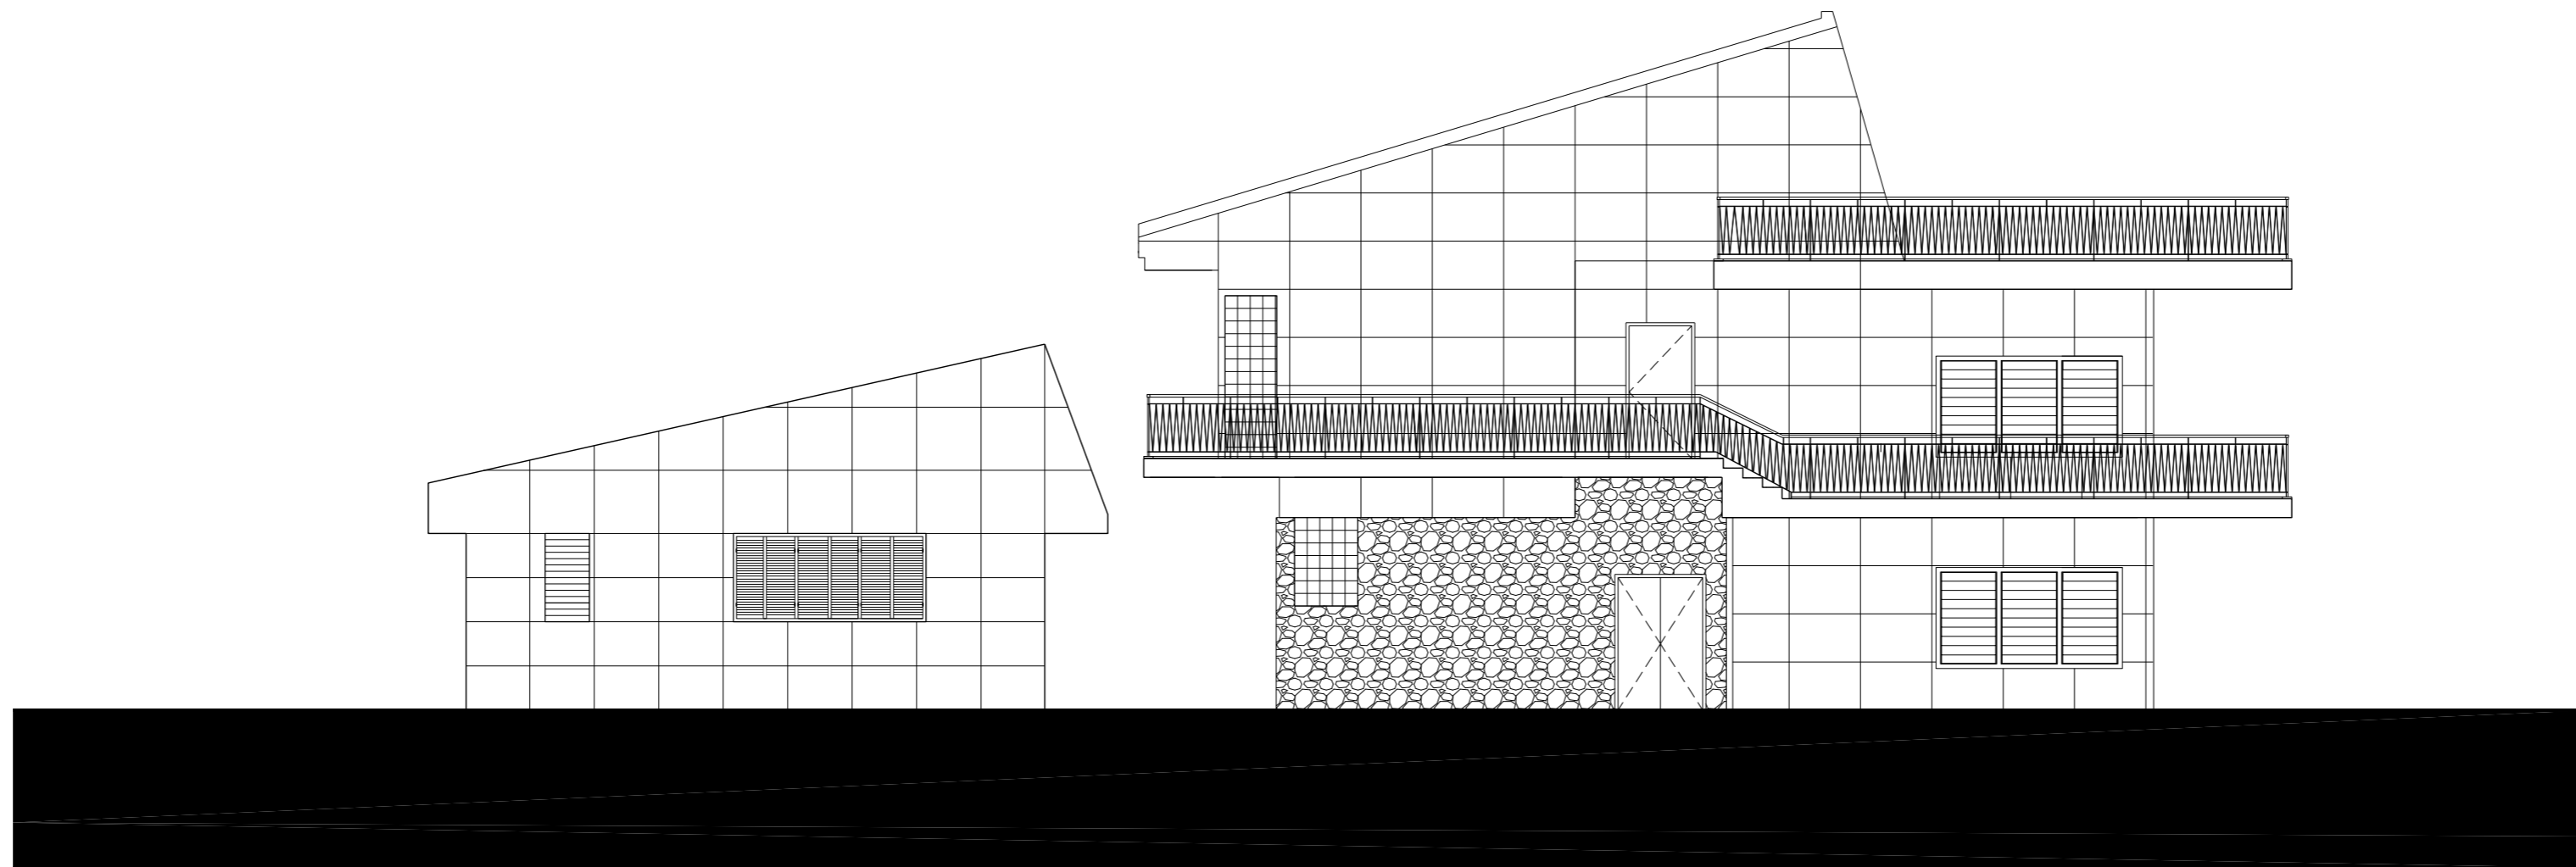

WEST ELEVATION
SCALE 1/100

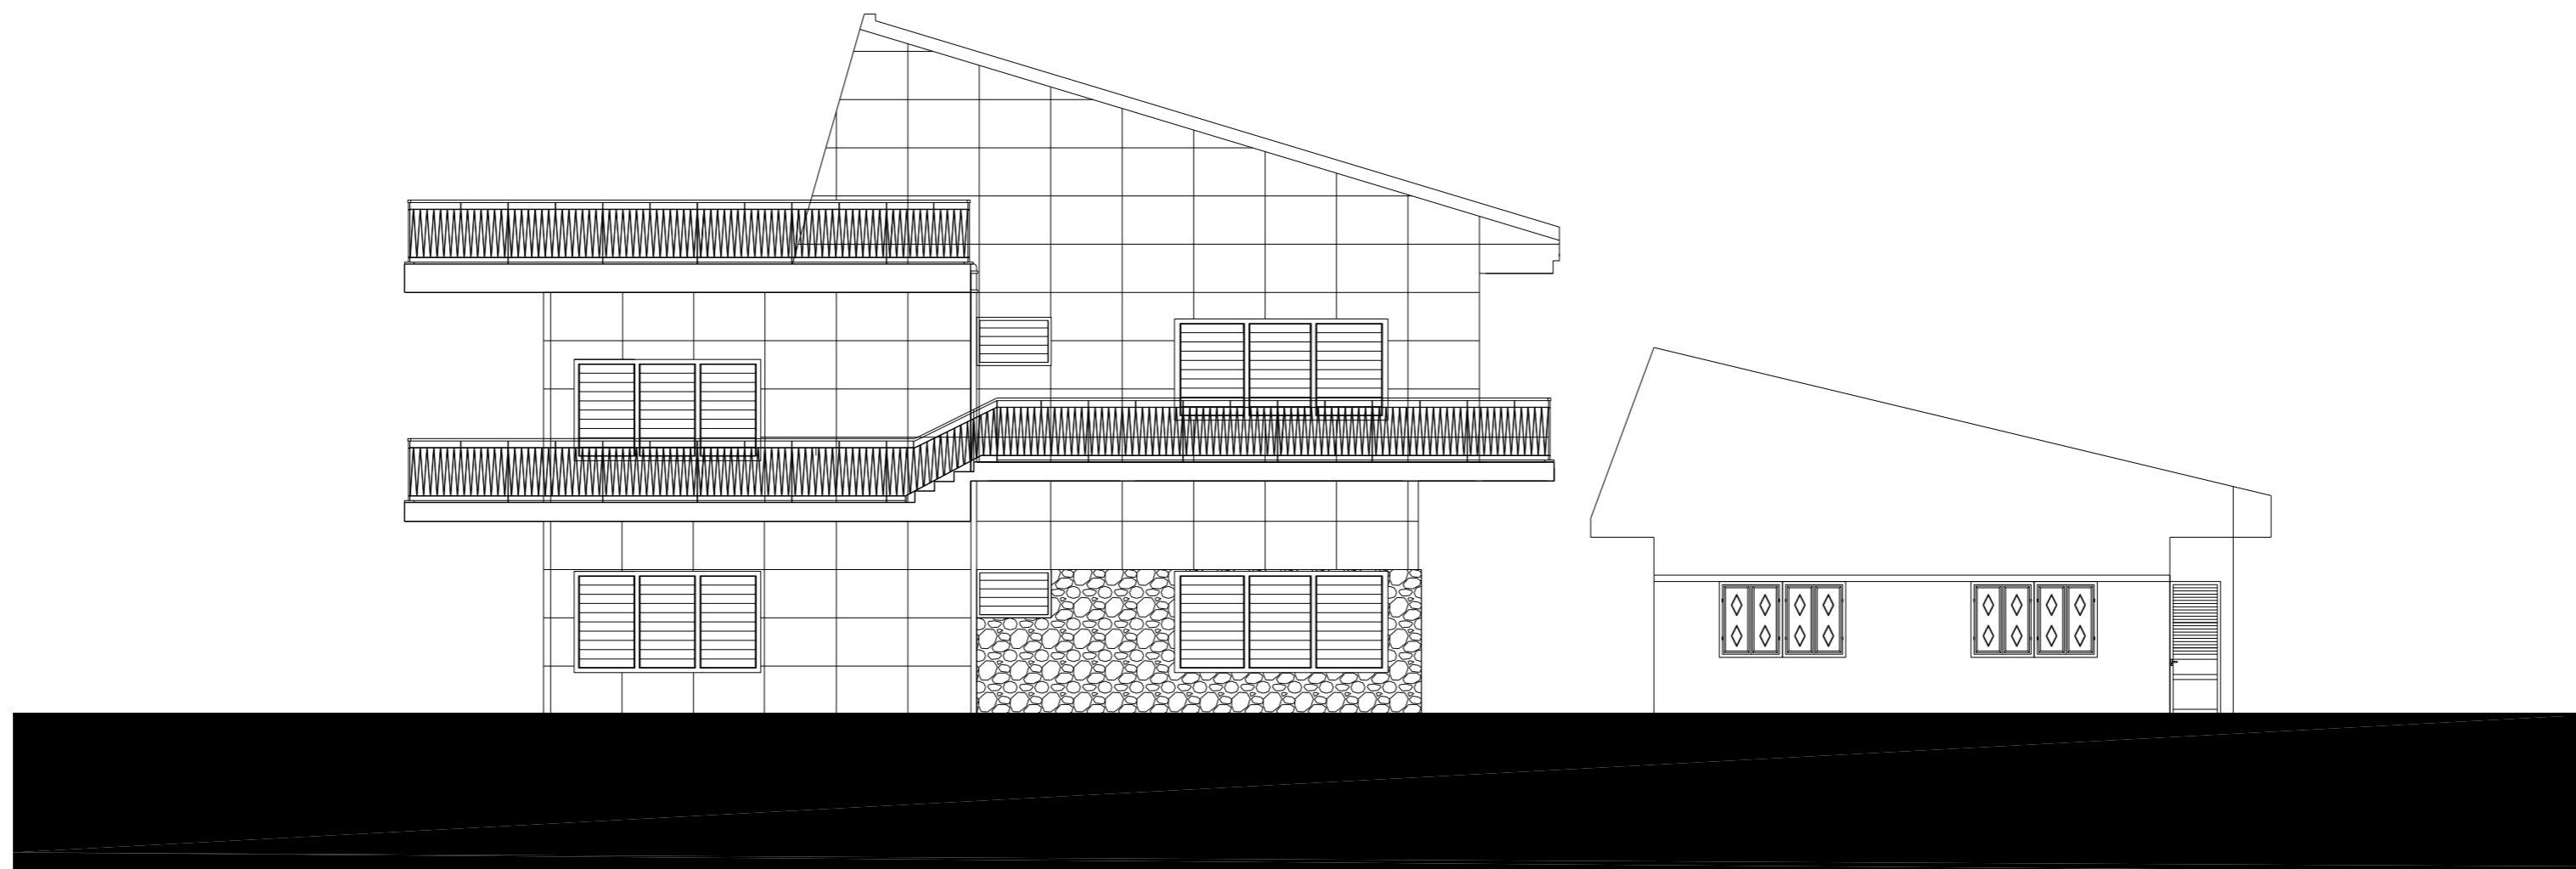

EAST ELEVATION
SCALE 1/100

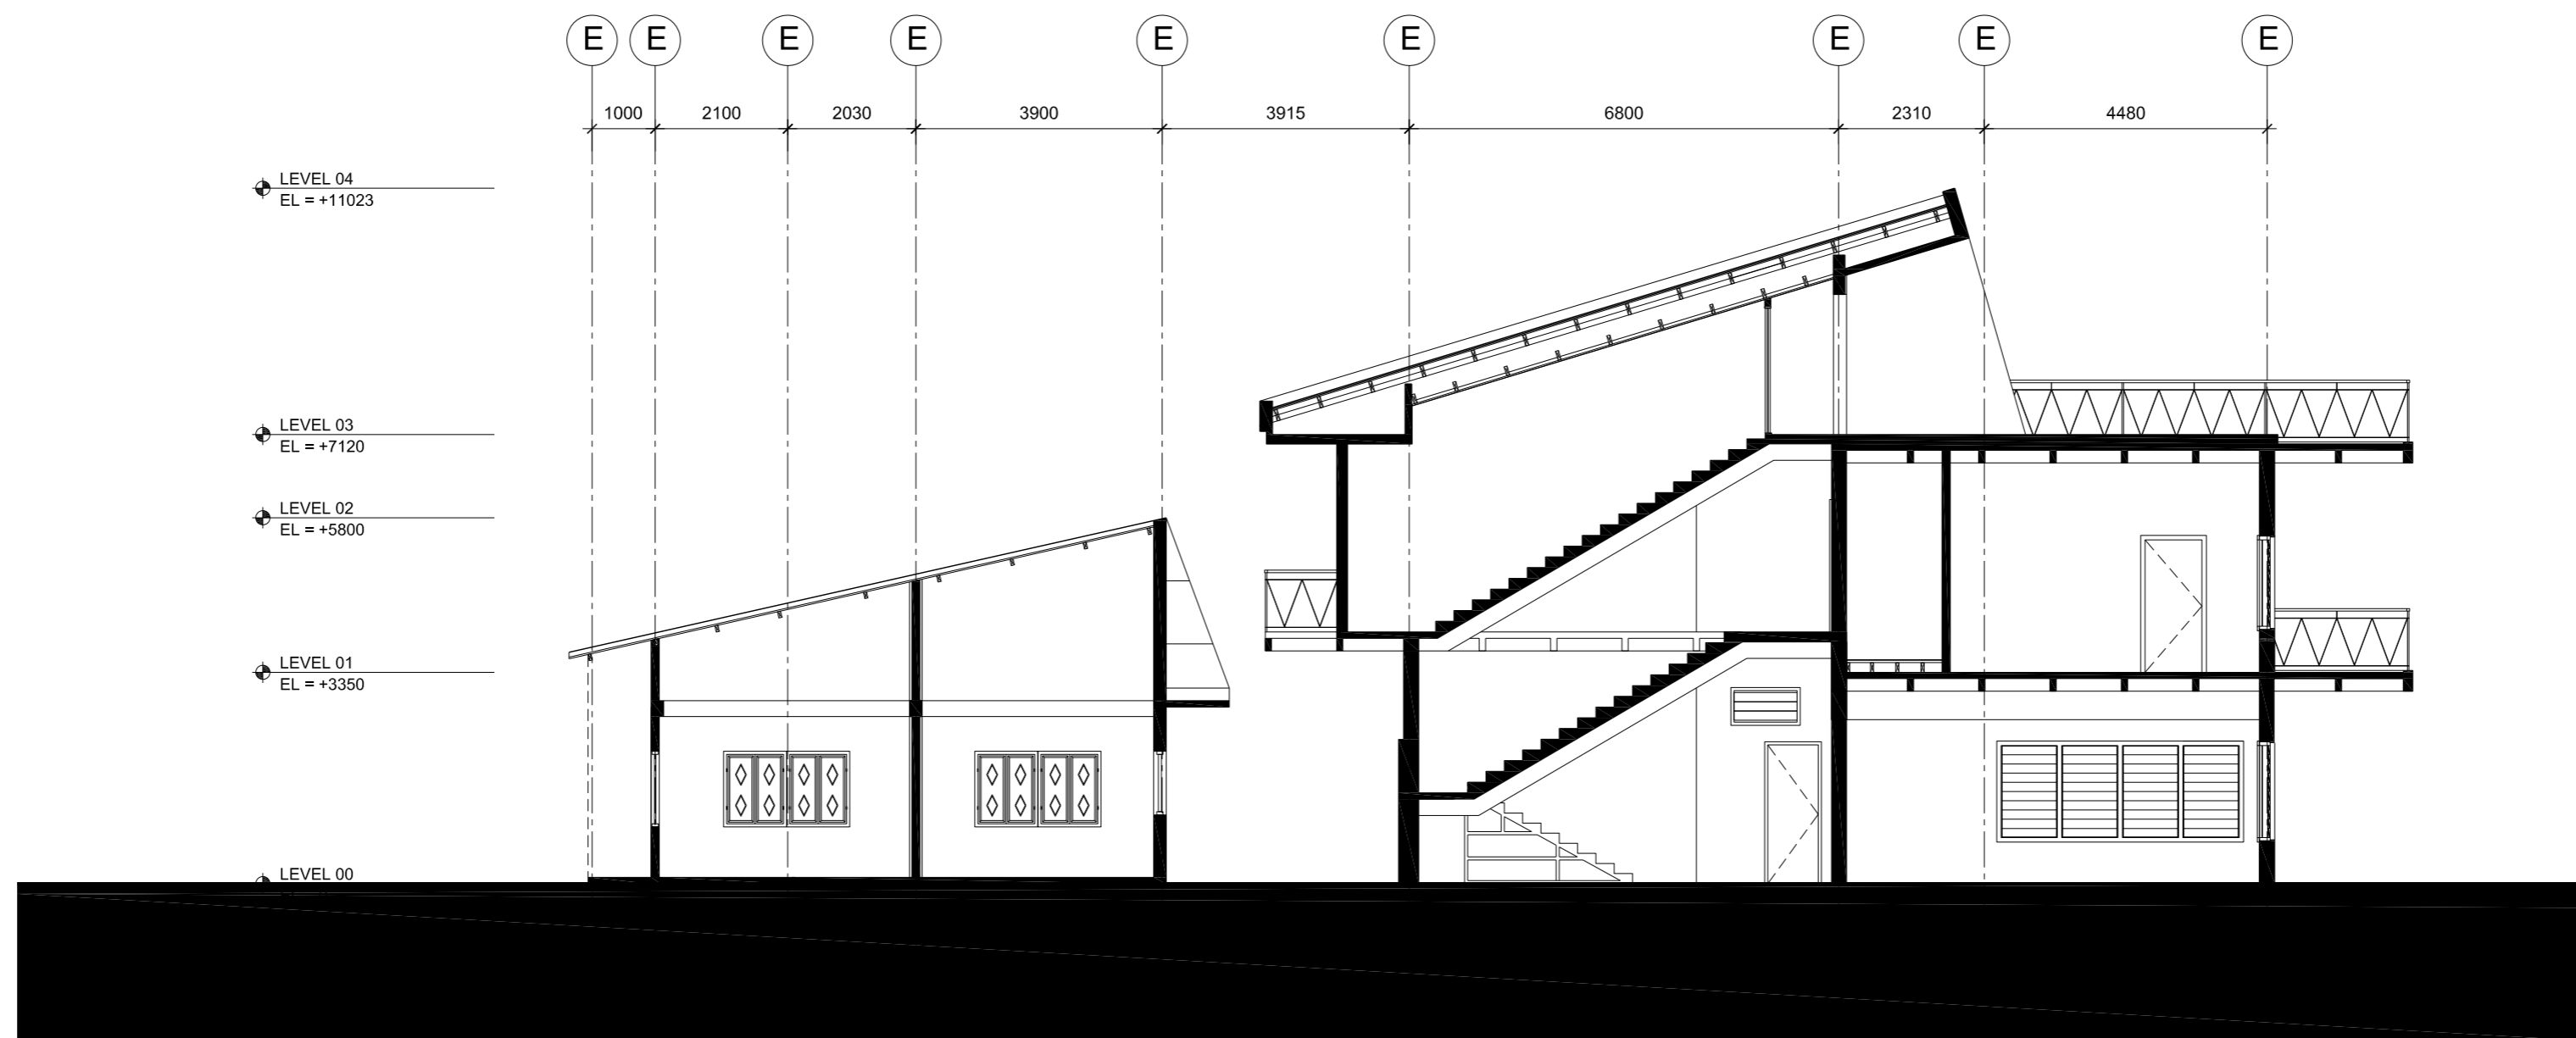

SECTION "AA"
SCALE 1/100

10

SECTIONS

HOUSE FOR PENN NOUTH


SCALE 1/100

2010



© 2009-2015. ALL RIGHTS RESERVED.

PHNOM PENH | INFO@VANMOLYVANNPROJECT.ORG | WWW.VANMOLYVANNPROJECT.ORG

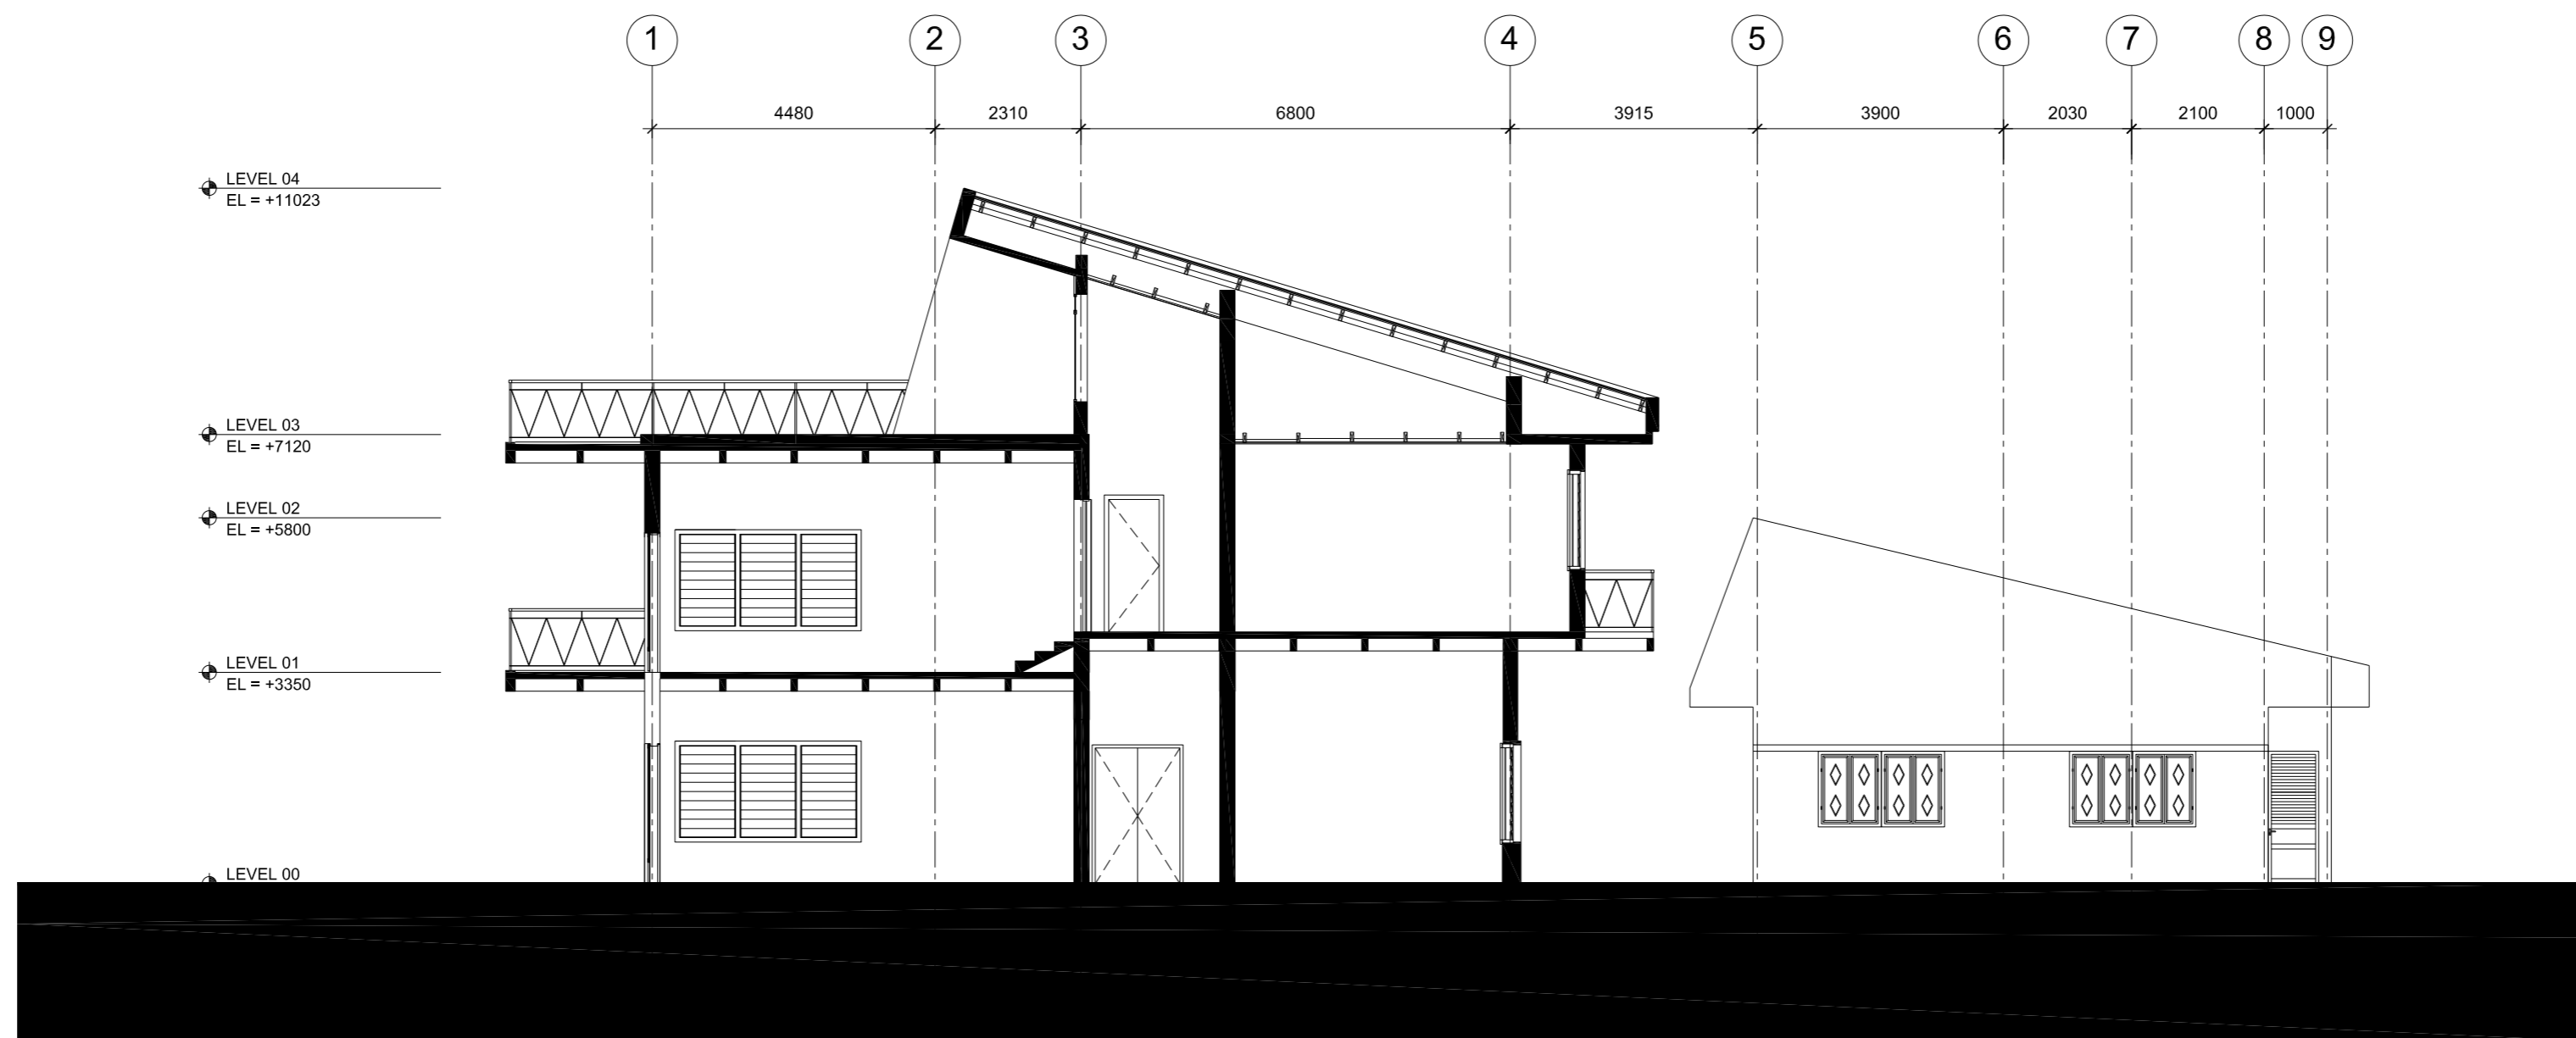

SECTION "BB"
SCALE 1/100

11

SECTIONS

HOUSE FOR PENN NOUTH

SCALE 1/100

2010



© 2009-2015. ALL RIGHTS RESERVED.

PHNOM PENH | INFO@VANMOLYVANNPROJECT.ORG | WWW.VANMOLYVANNPROJECT.ORG



គម្រោង វណ្ណ ម៉ូលី វណ្ណ
THE VANN MOLYVANN PROJECT

INFO@VANNMOLYVANNPROJECT.ORG | WWW.VANNMOLYVANNPROJECT.ORG