



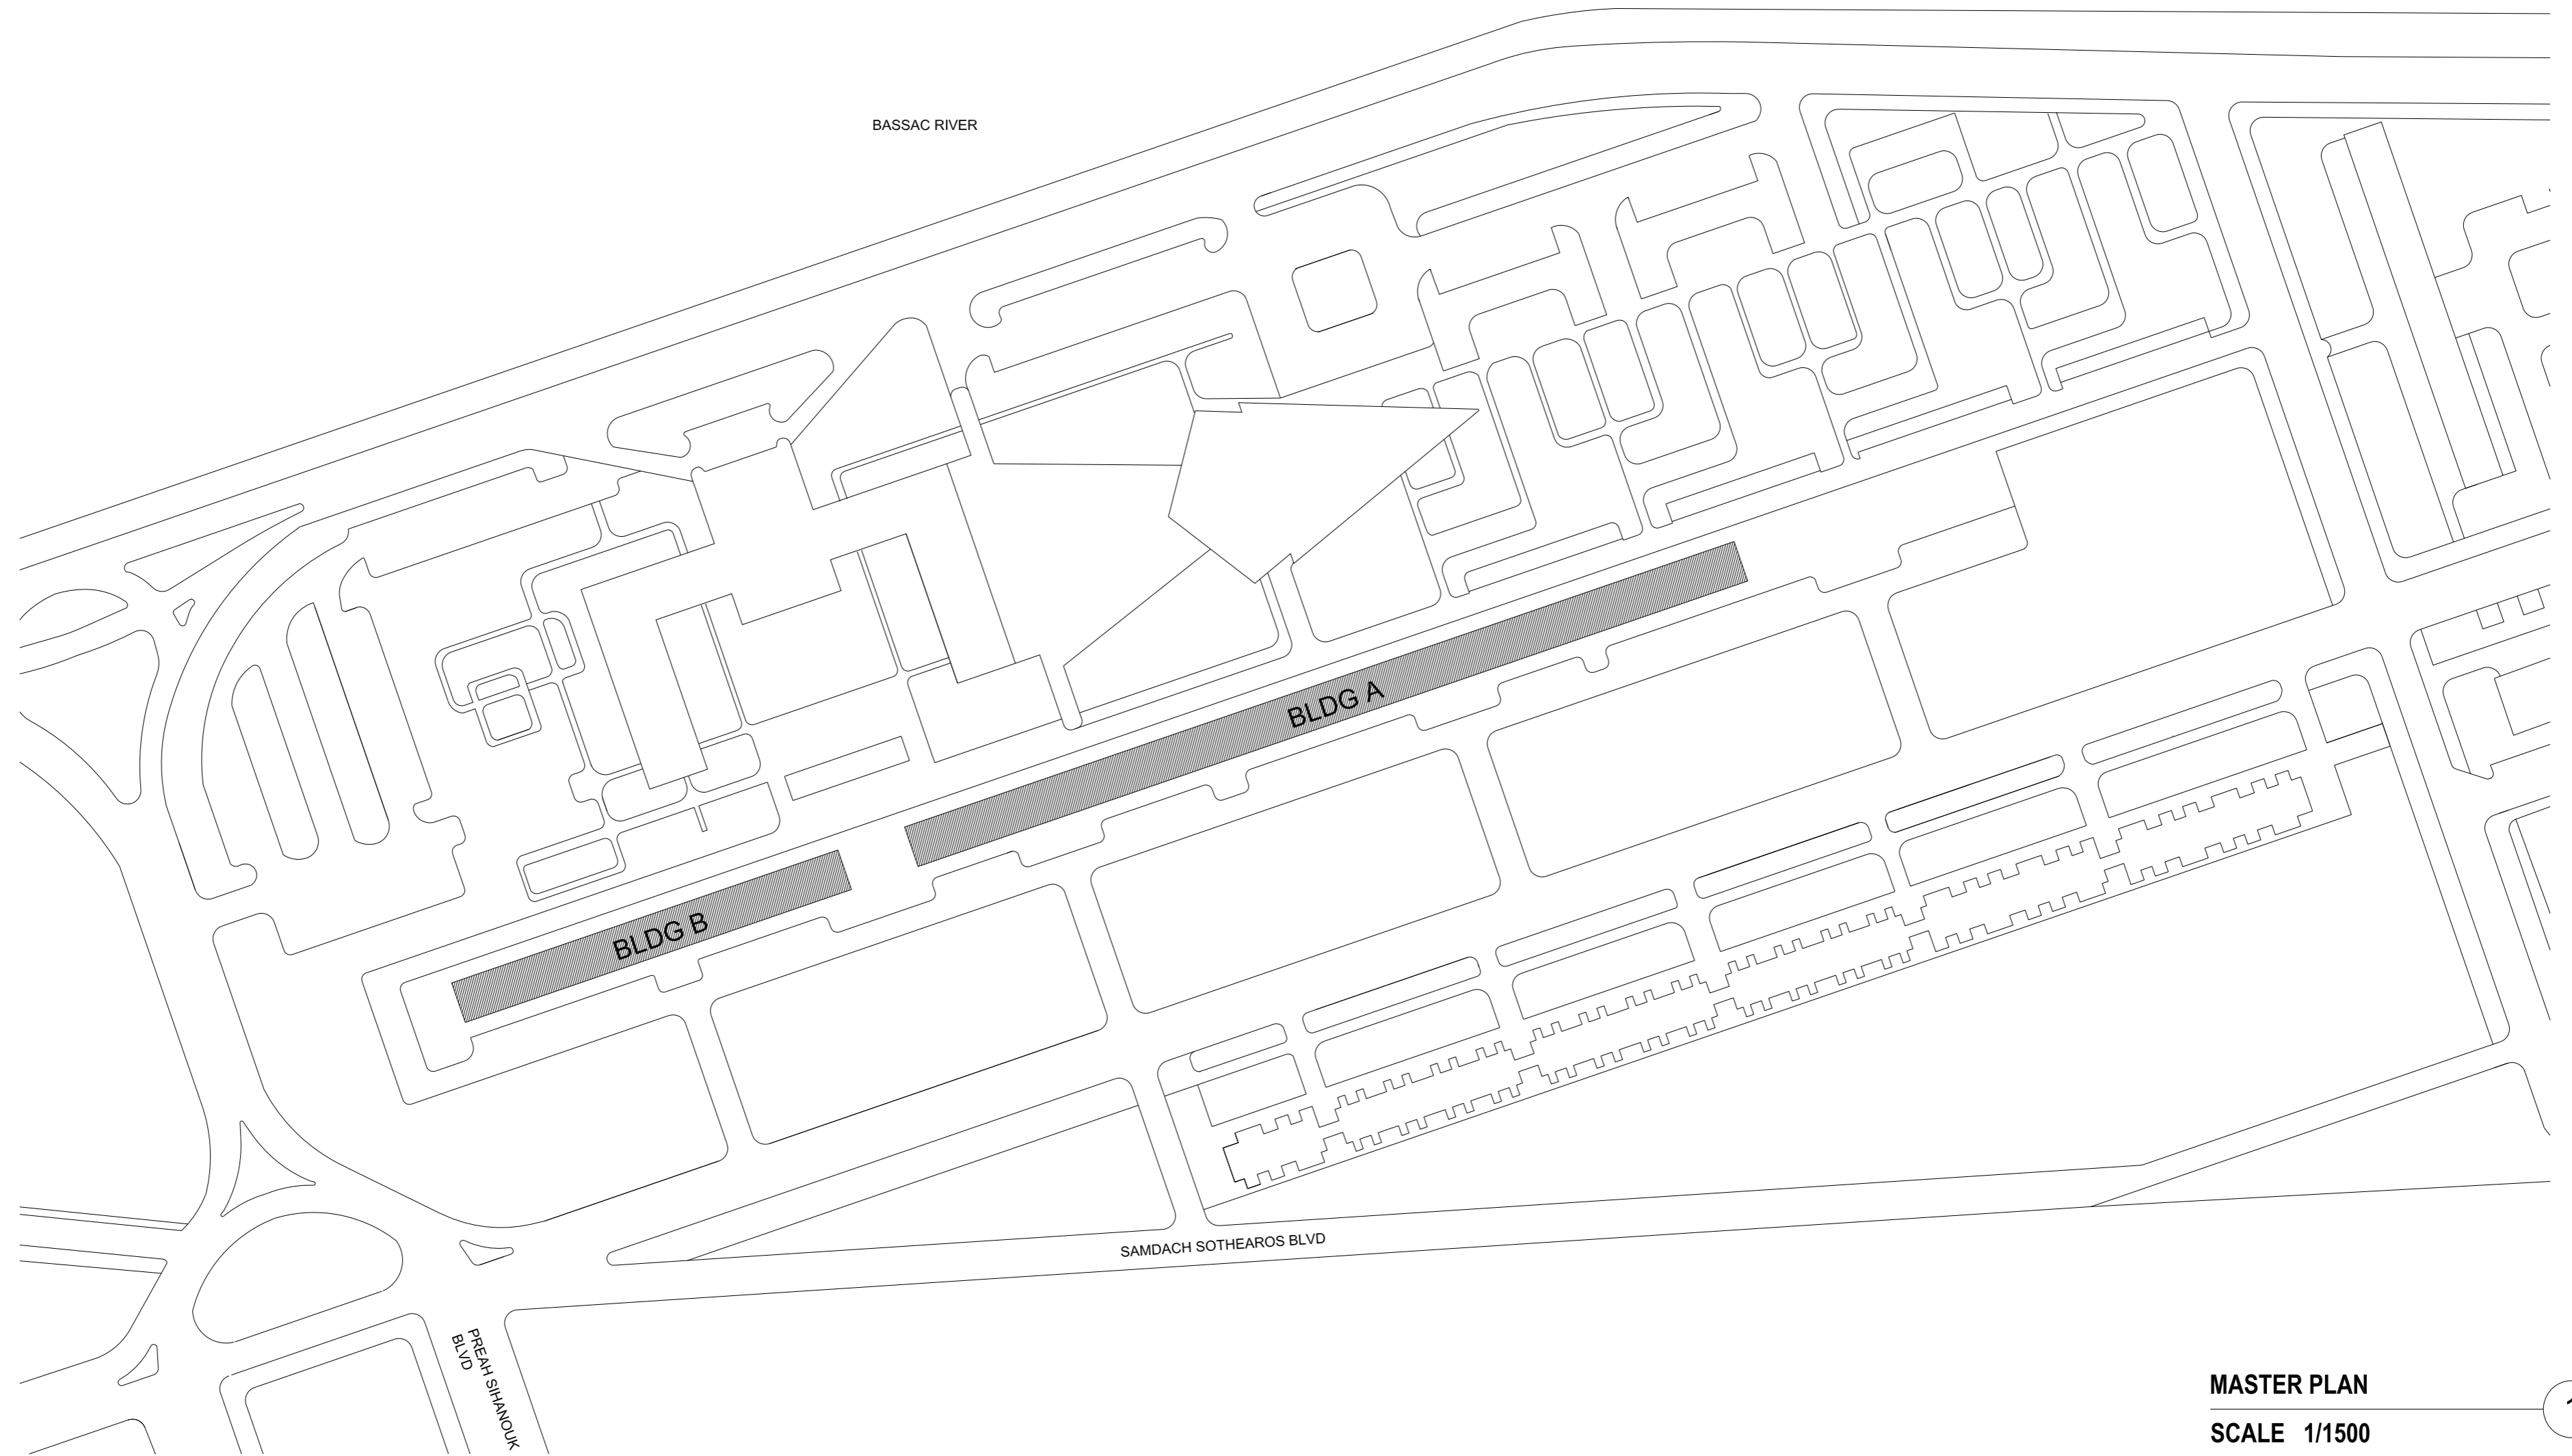

OLYMPIC VILLAGE APARTMENTS (GREY BUILDING)

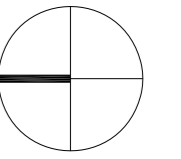

MASTER PLAN
SCALE 1/1500

1

PLANS

SCALE 1/1500



OLYMPIC VILLAGE APARTMENTS (GREY BUILDING)

2010




© 2009-2015. ALL RIGHTS RESERVED.


PHNOM PENH | INFO@VANMOLYVANNPROJECT.ORG | WWW.VANMOLYVANNPROJECT.ORG

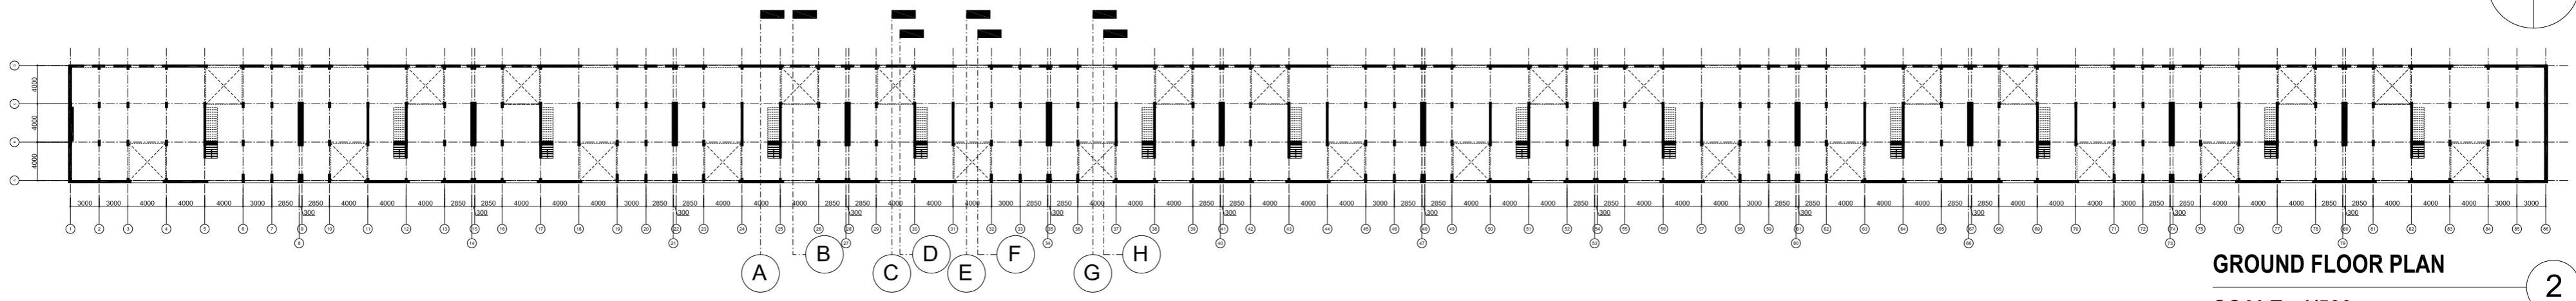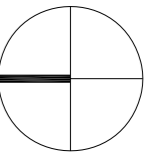


GROUND FLOOR PLAN
SCALE 1/500 2

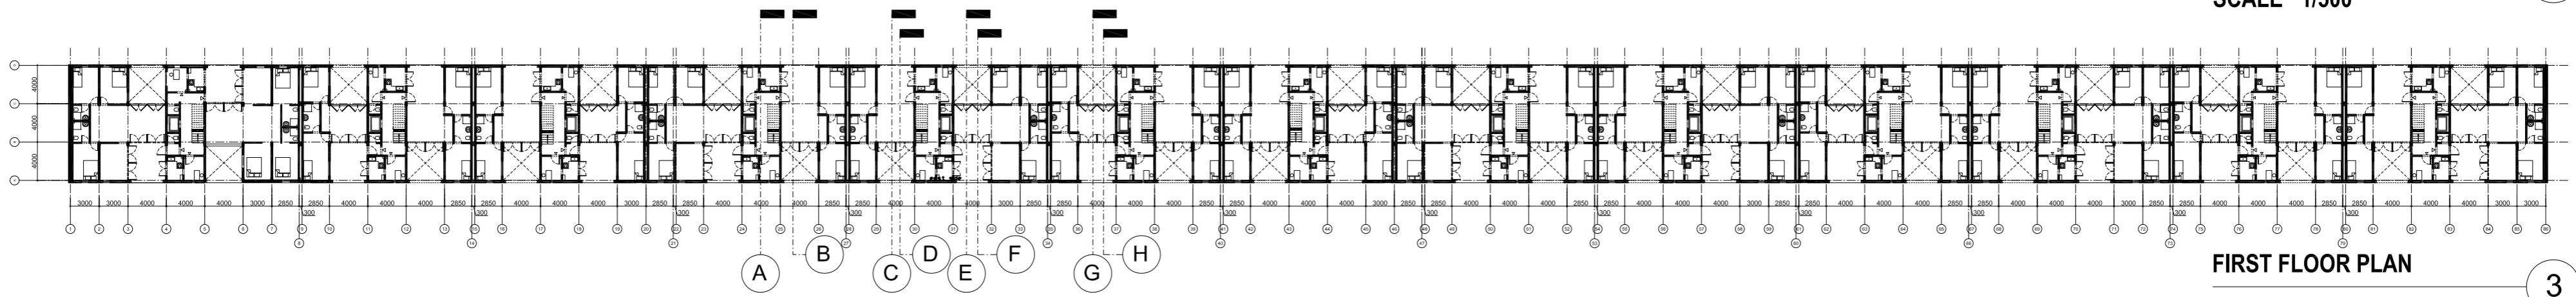


FIRST FLOOR PLAN
SCALE 1/500 3

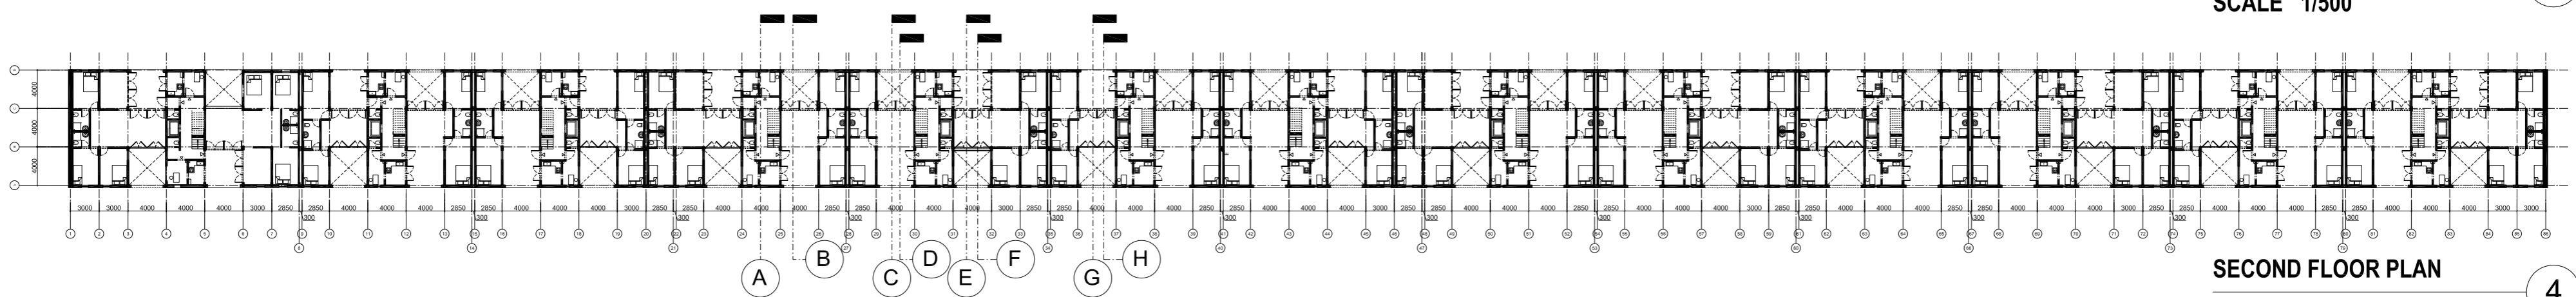

SECOND FLOOR PLAN
SCALE 1/500 4

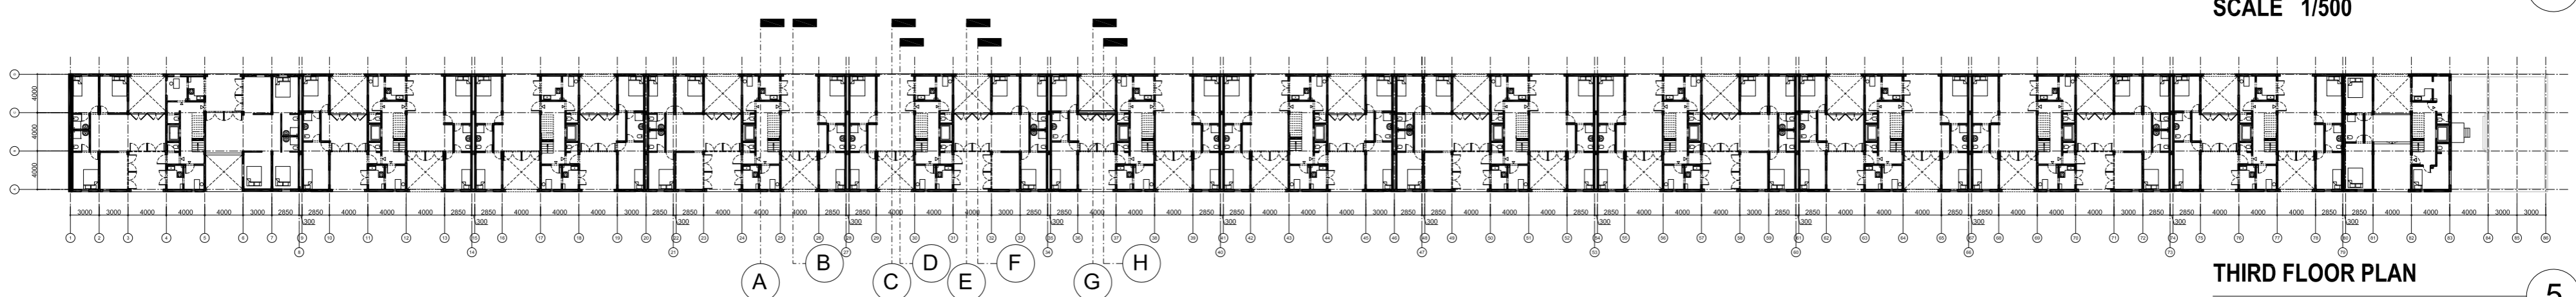

THIRD FLOOR PLAN
SCALE 1/500 5

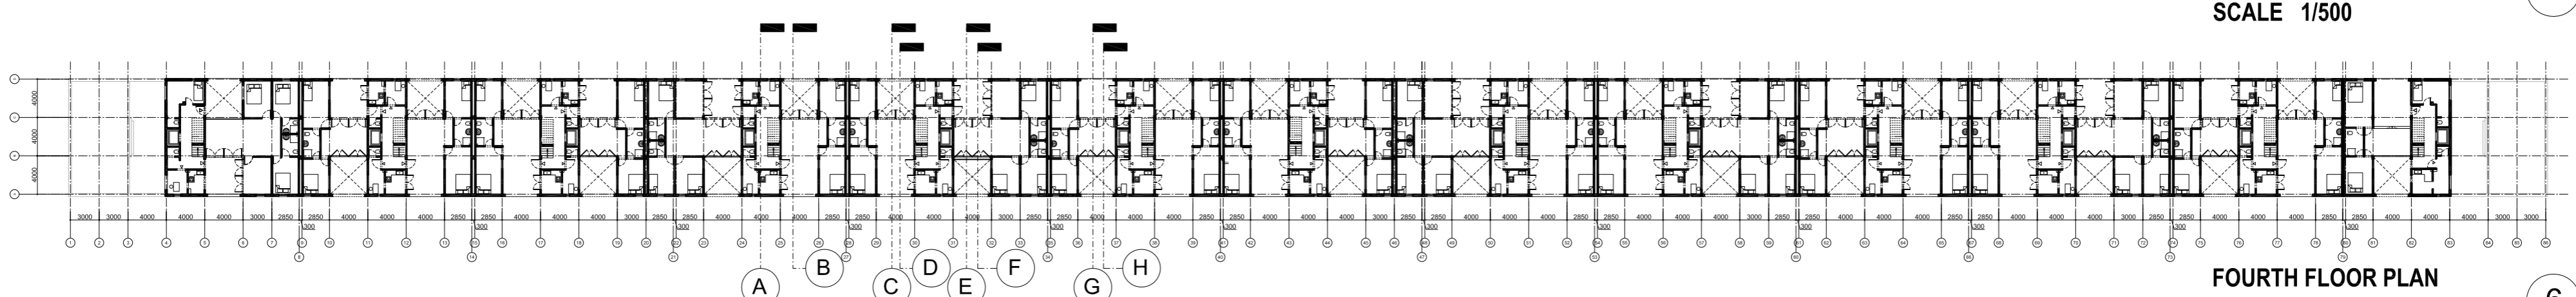

FOURTH FLOOR PLAN
SCALE 1/500 6

PLANS, BLDG A

OLYMPIC VILLAGE APARTMENTS (GREY BUILDING)



SCALE 1/500

2010



© 2009-2015. ALL RIGHTS RESERVED.


PHNOM PENH | INFO@VANNMOLYVANNPROJECT.ORG | WWW.VANNMOLYVANNPROJECT.ORG

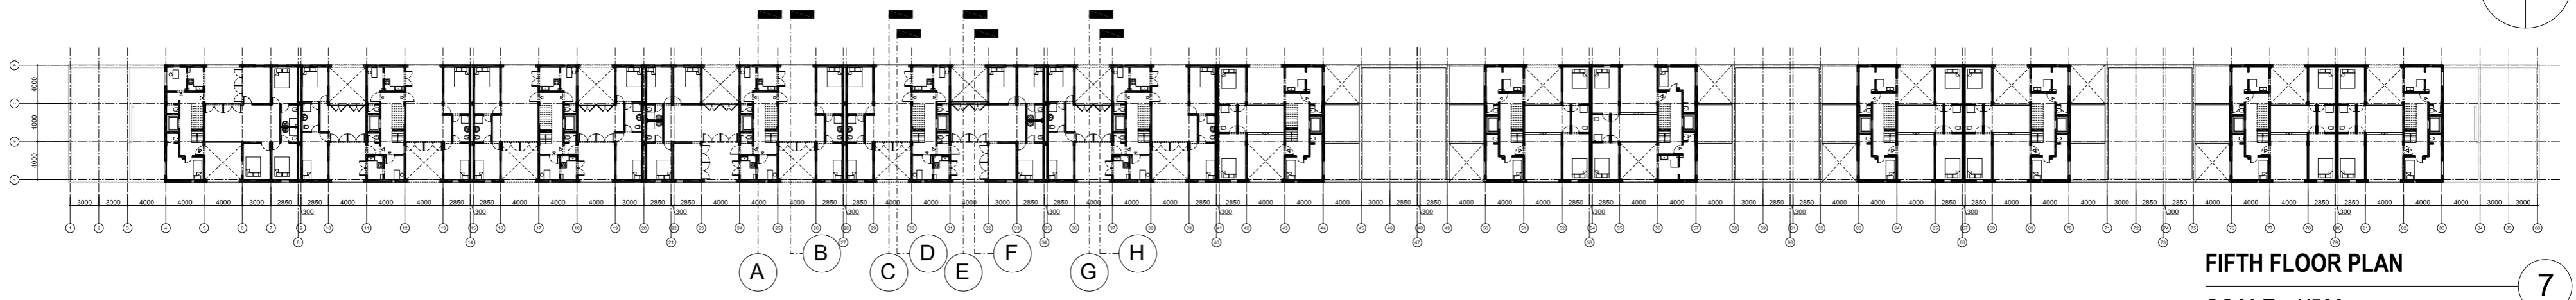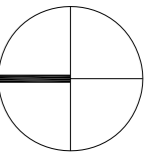

FIFTH FLOOR PLAN

SCALE 1/500


7

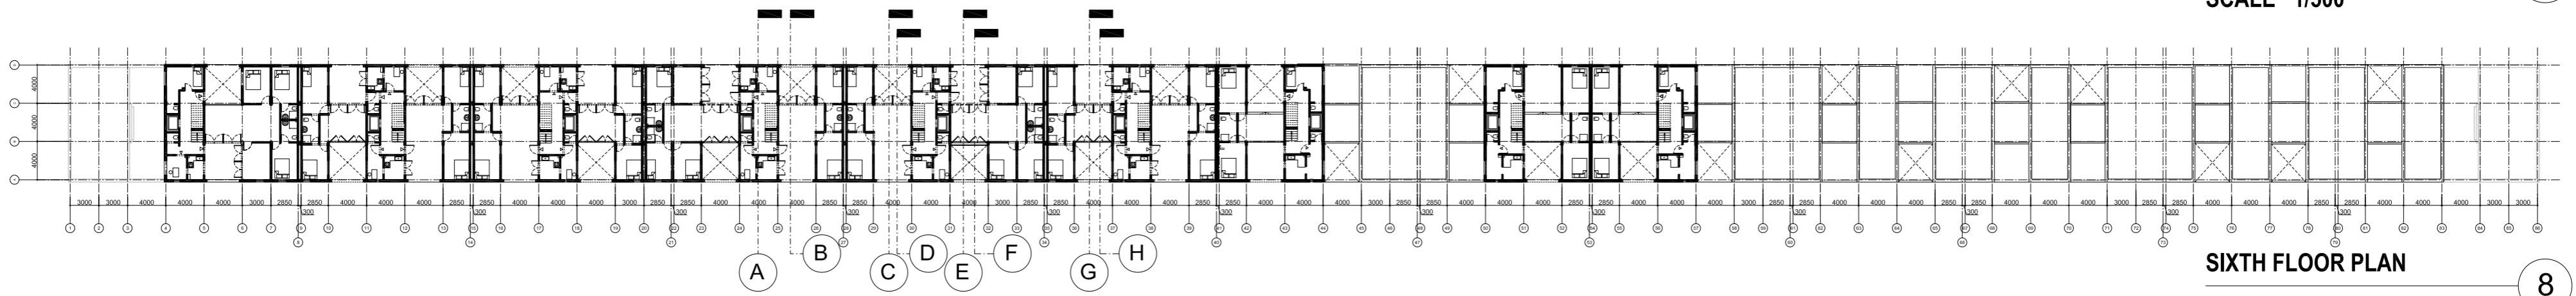

SIXTH FLOOR PLAN

SCALE 1/500


8

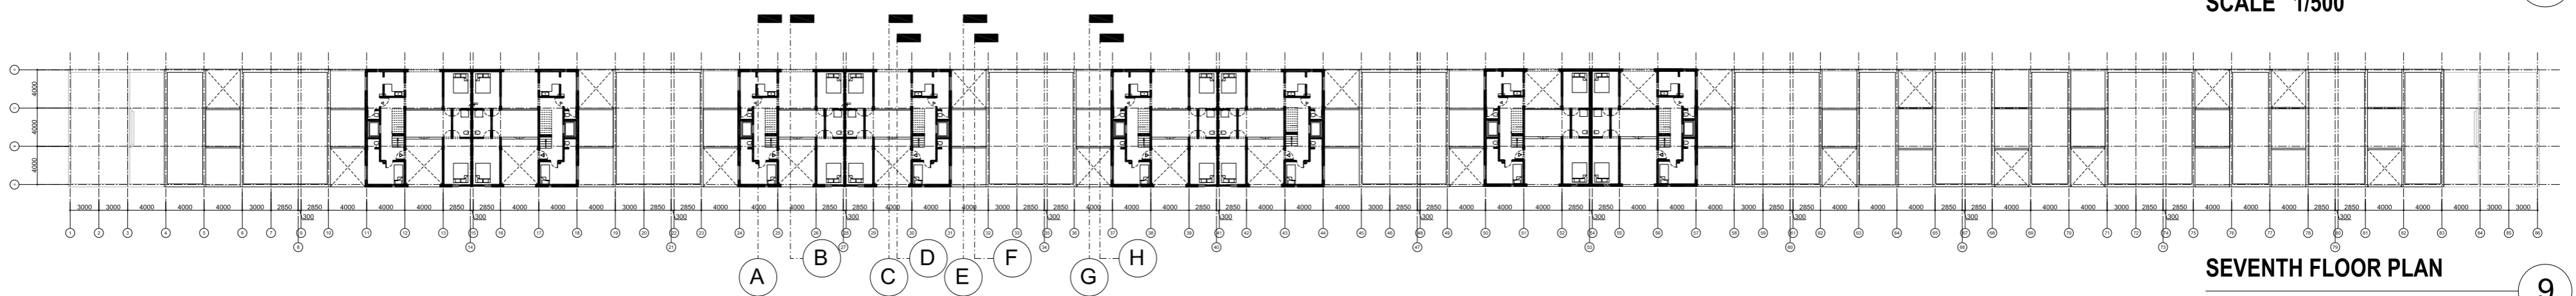

SEVENTH FLOOR PLAN

SCALE 1/500


9

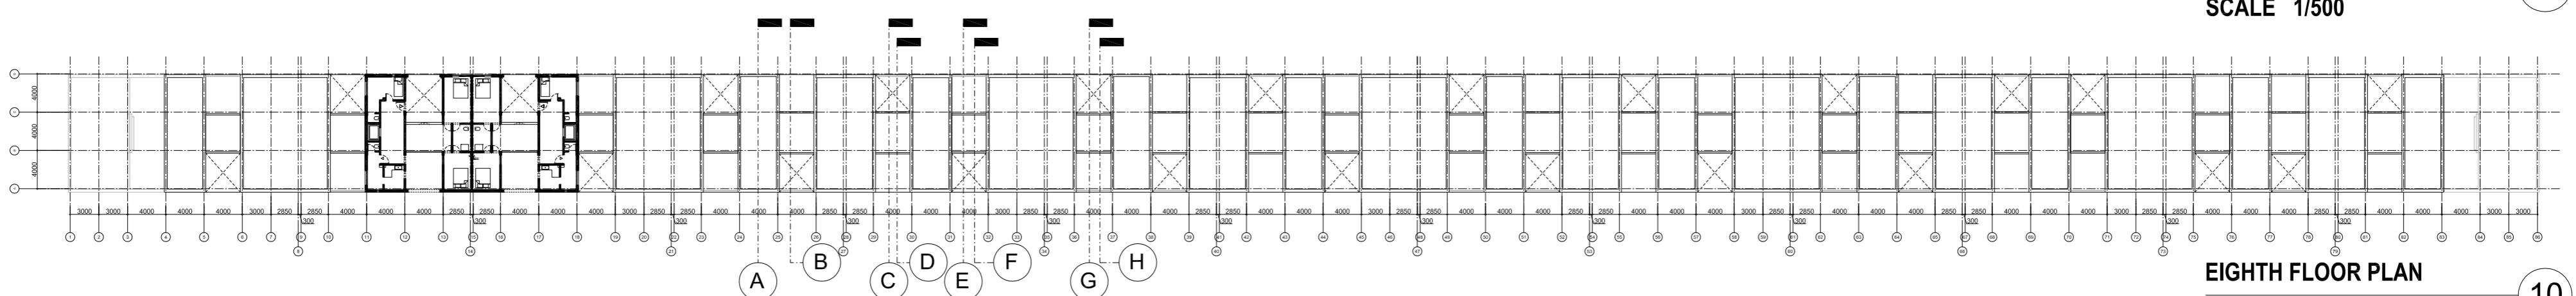

EIGHTH FLOOR PLAN

SCALE 1/500



10

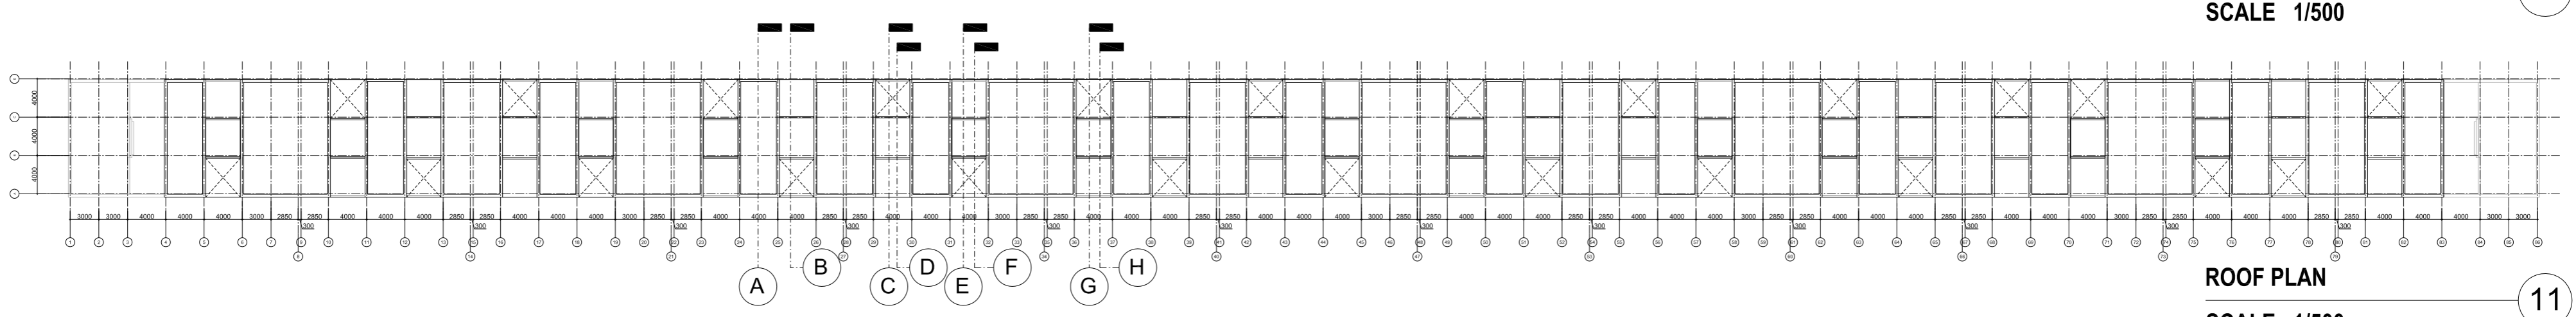


ROOF PLAN

SCALE 1/500


11

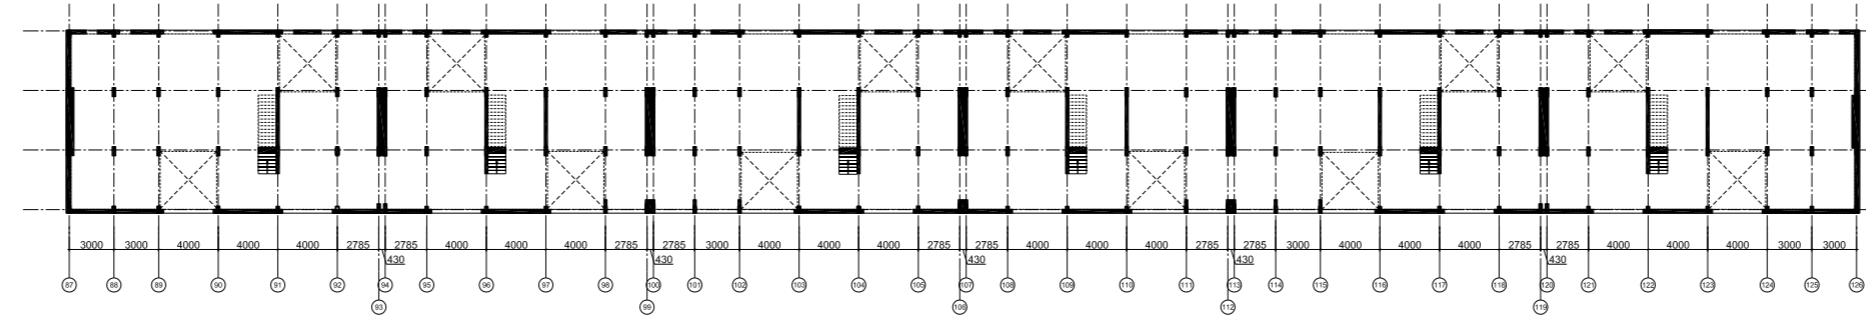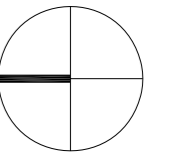


GROUND FLOOR PLAN
SCALE 1/500 12

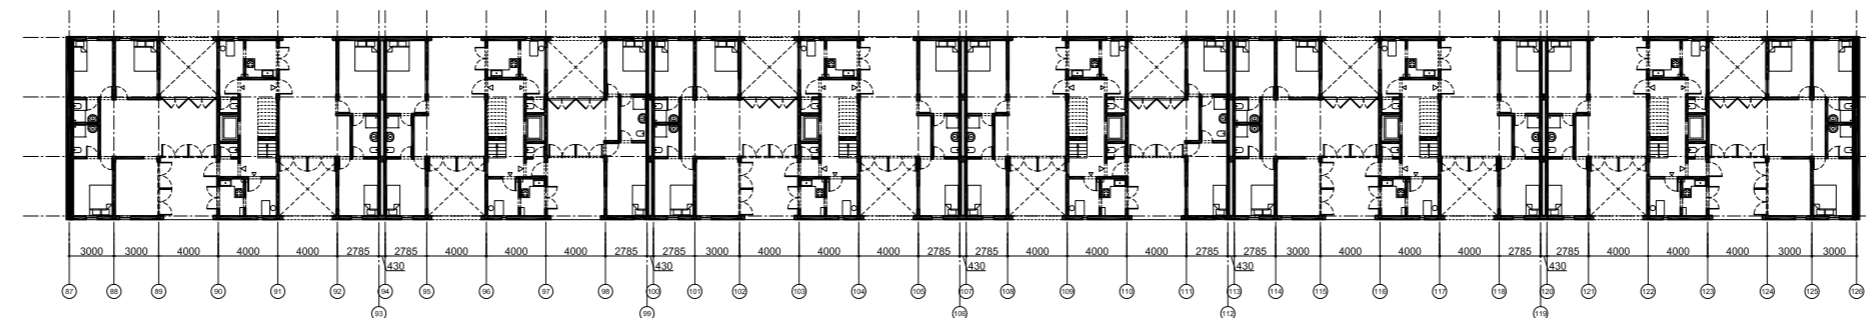


FIRST FLOOR PLAN
SCALE 1/500 13

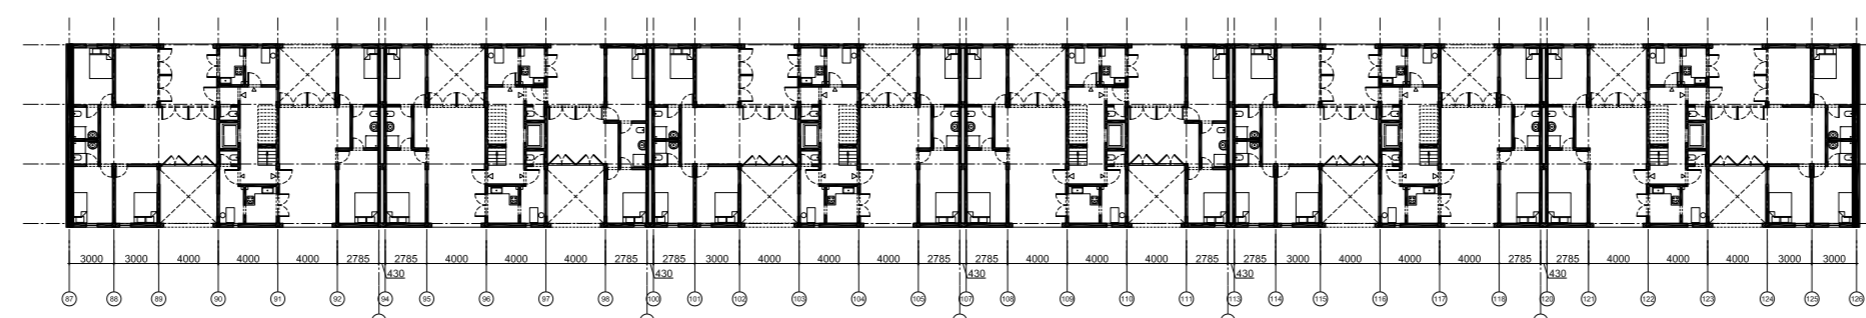



SECOND FLOOR PLAN
SCALE 1/500 14

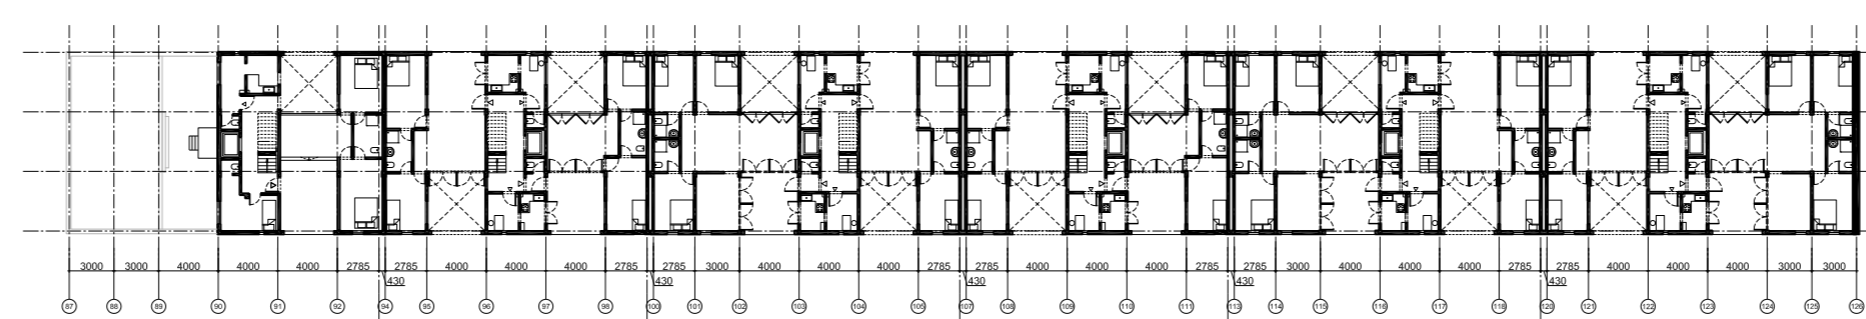

THIRD FLOOR PLAN
SCALE 1/500 15

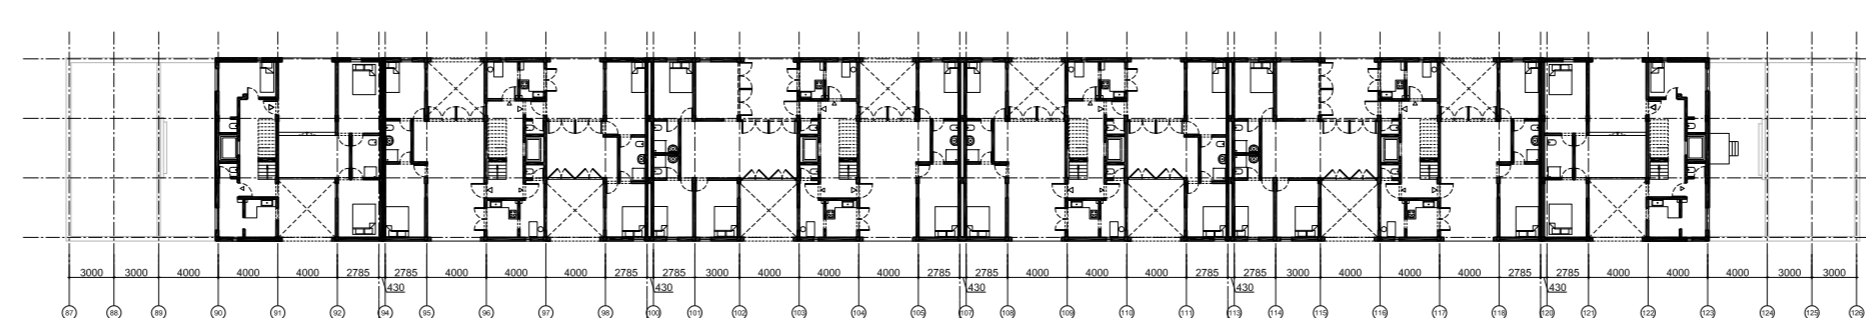


FOURTH FLOOR PLAN
SCALE 1/500 16

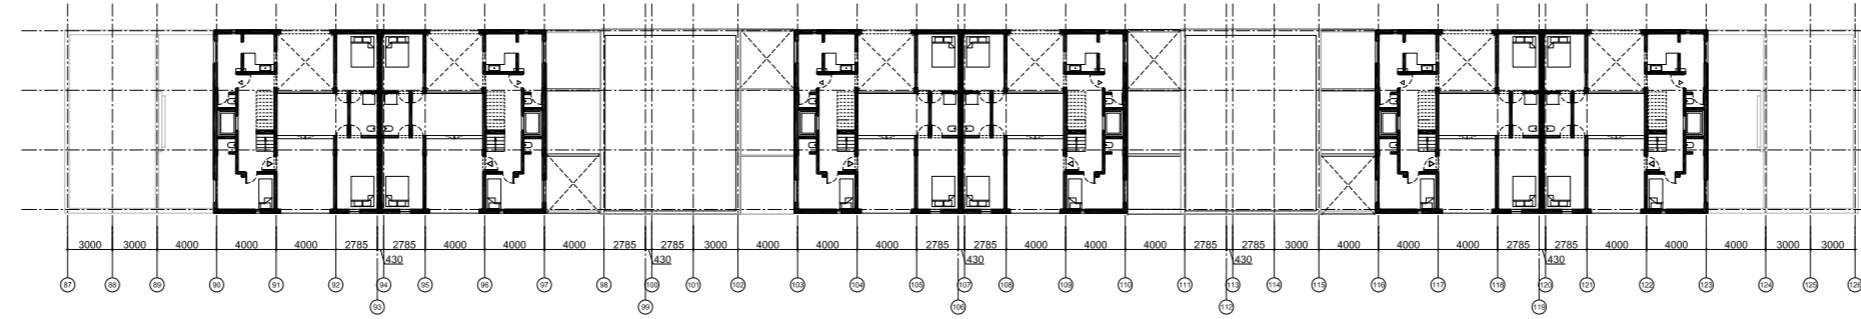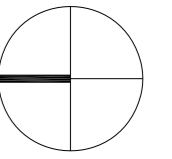

FIFTH FLOOR PLAN

SCALE 1/500


17

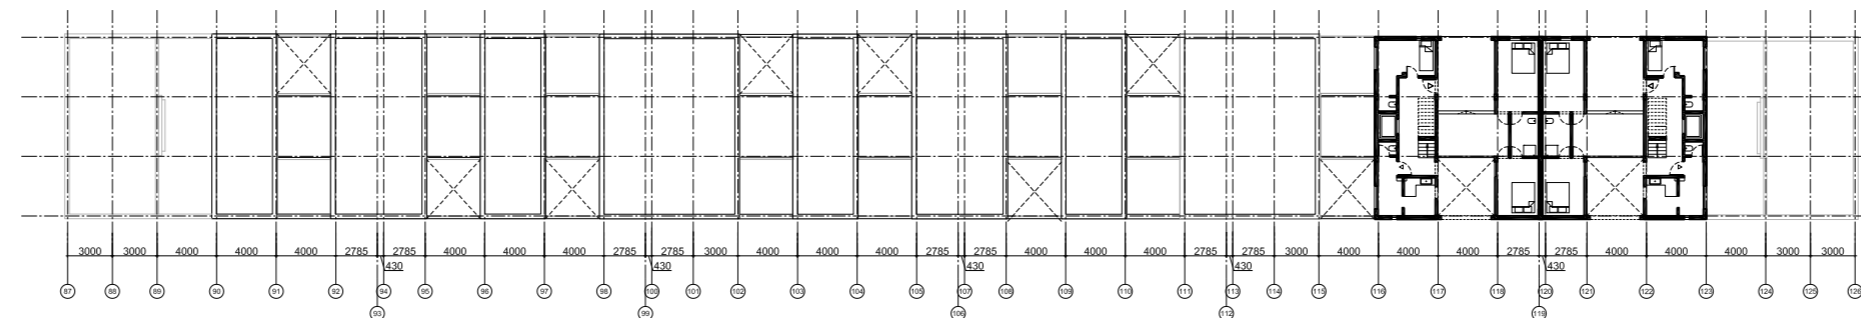

SIXTH FLOOR PLAN

SCALE 1/500


18

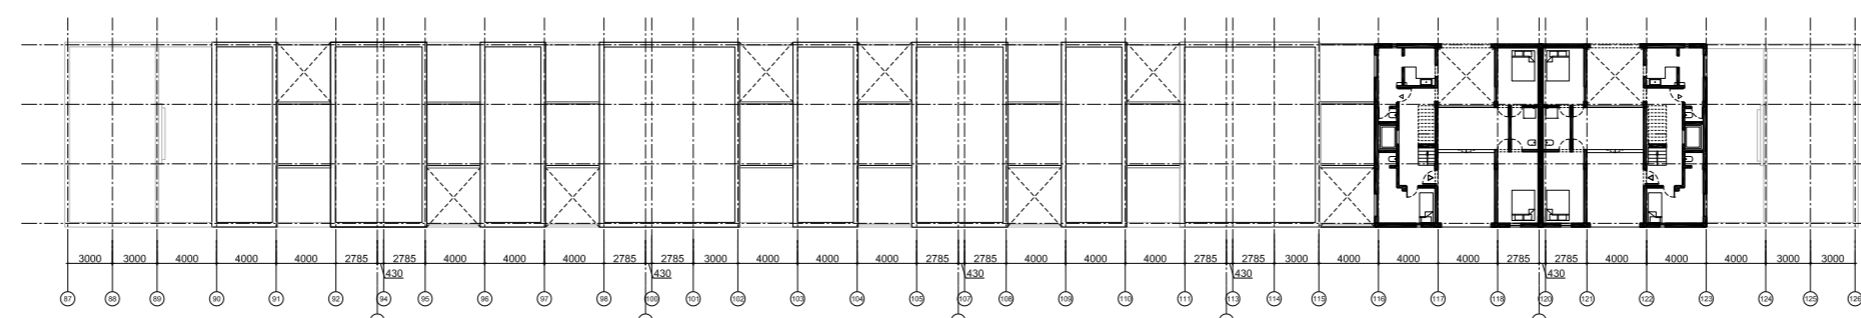

SEVENTH FLOOR PLAN

SCALE 1/500


19

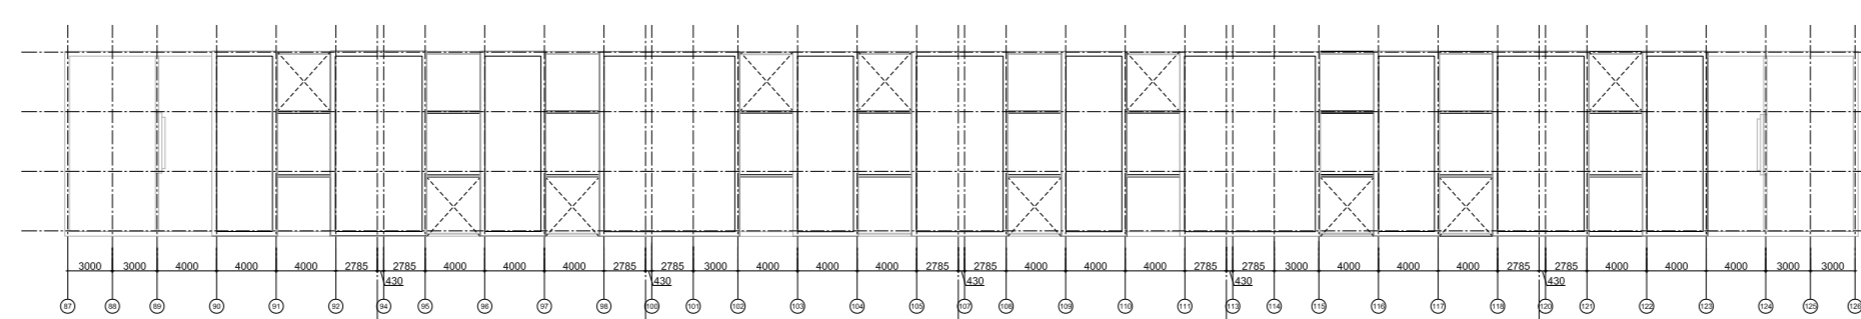

EIGHTH FLOOR PLAN

SCALE 1/500


20

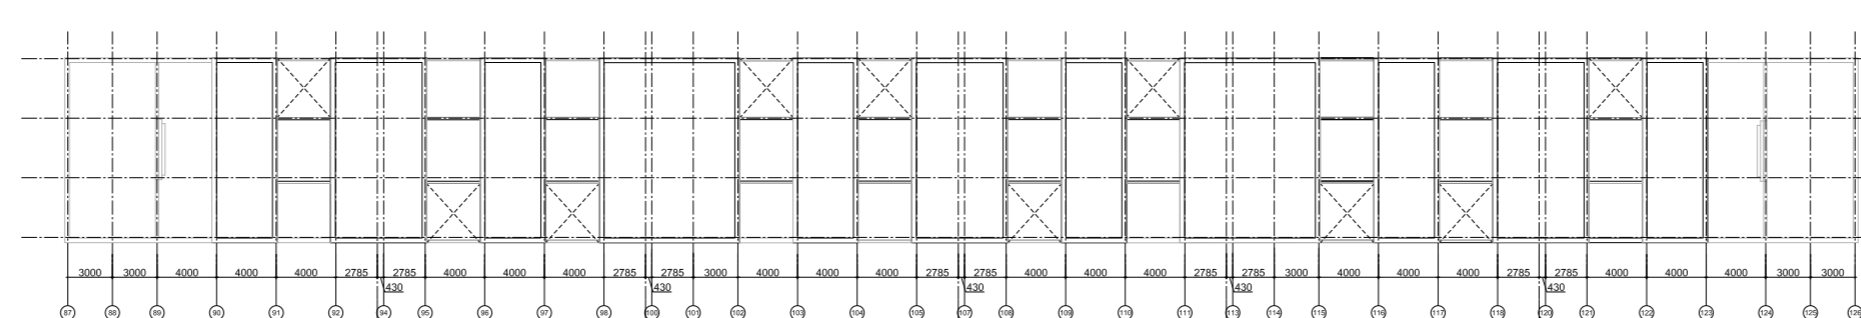

ROOF PLAN

SCALE 1/500


21

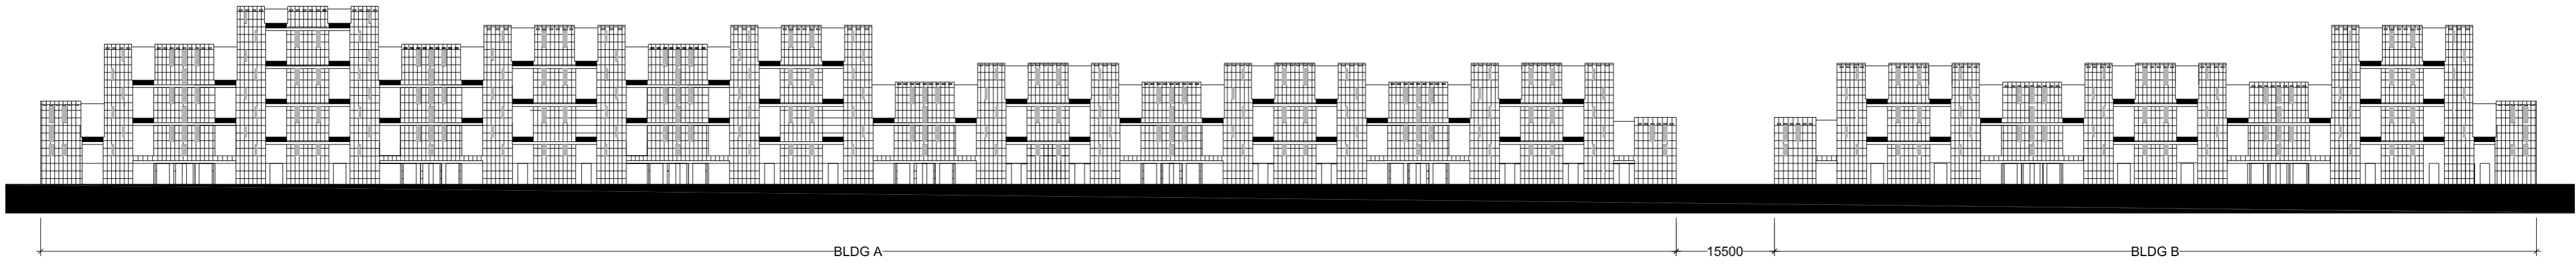

EAST ELEVATION

SCALE 1/700

22

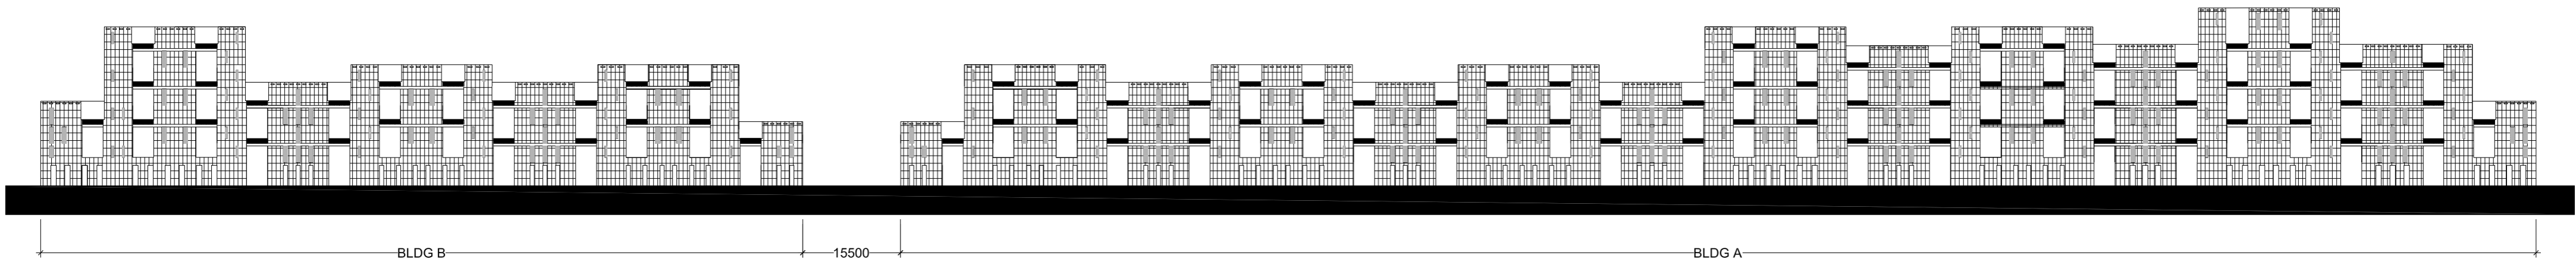

WEST ELEVATION

SCALE 1/700

23

ELEVATIONS

SCALE 1/700


OLYMPIC VILLAGE APARTMENTS (GREY BUILDING)

2010



© 2009-2015. ALL RIGHTS RESERVED.

PHNOM PENH | INFO@VANMOLYVANNPROJECT.ORG | WWW.VANMOLYVANNPROJECT.ORG

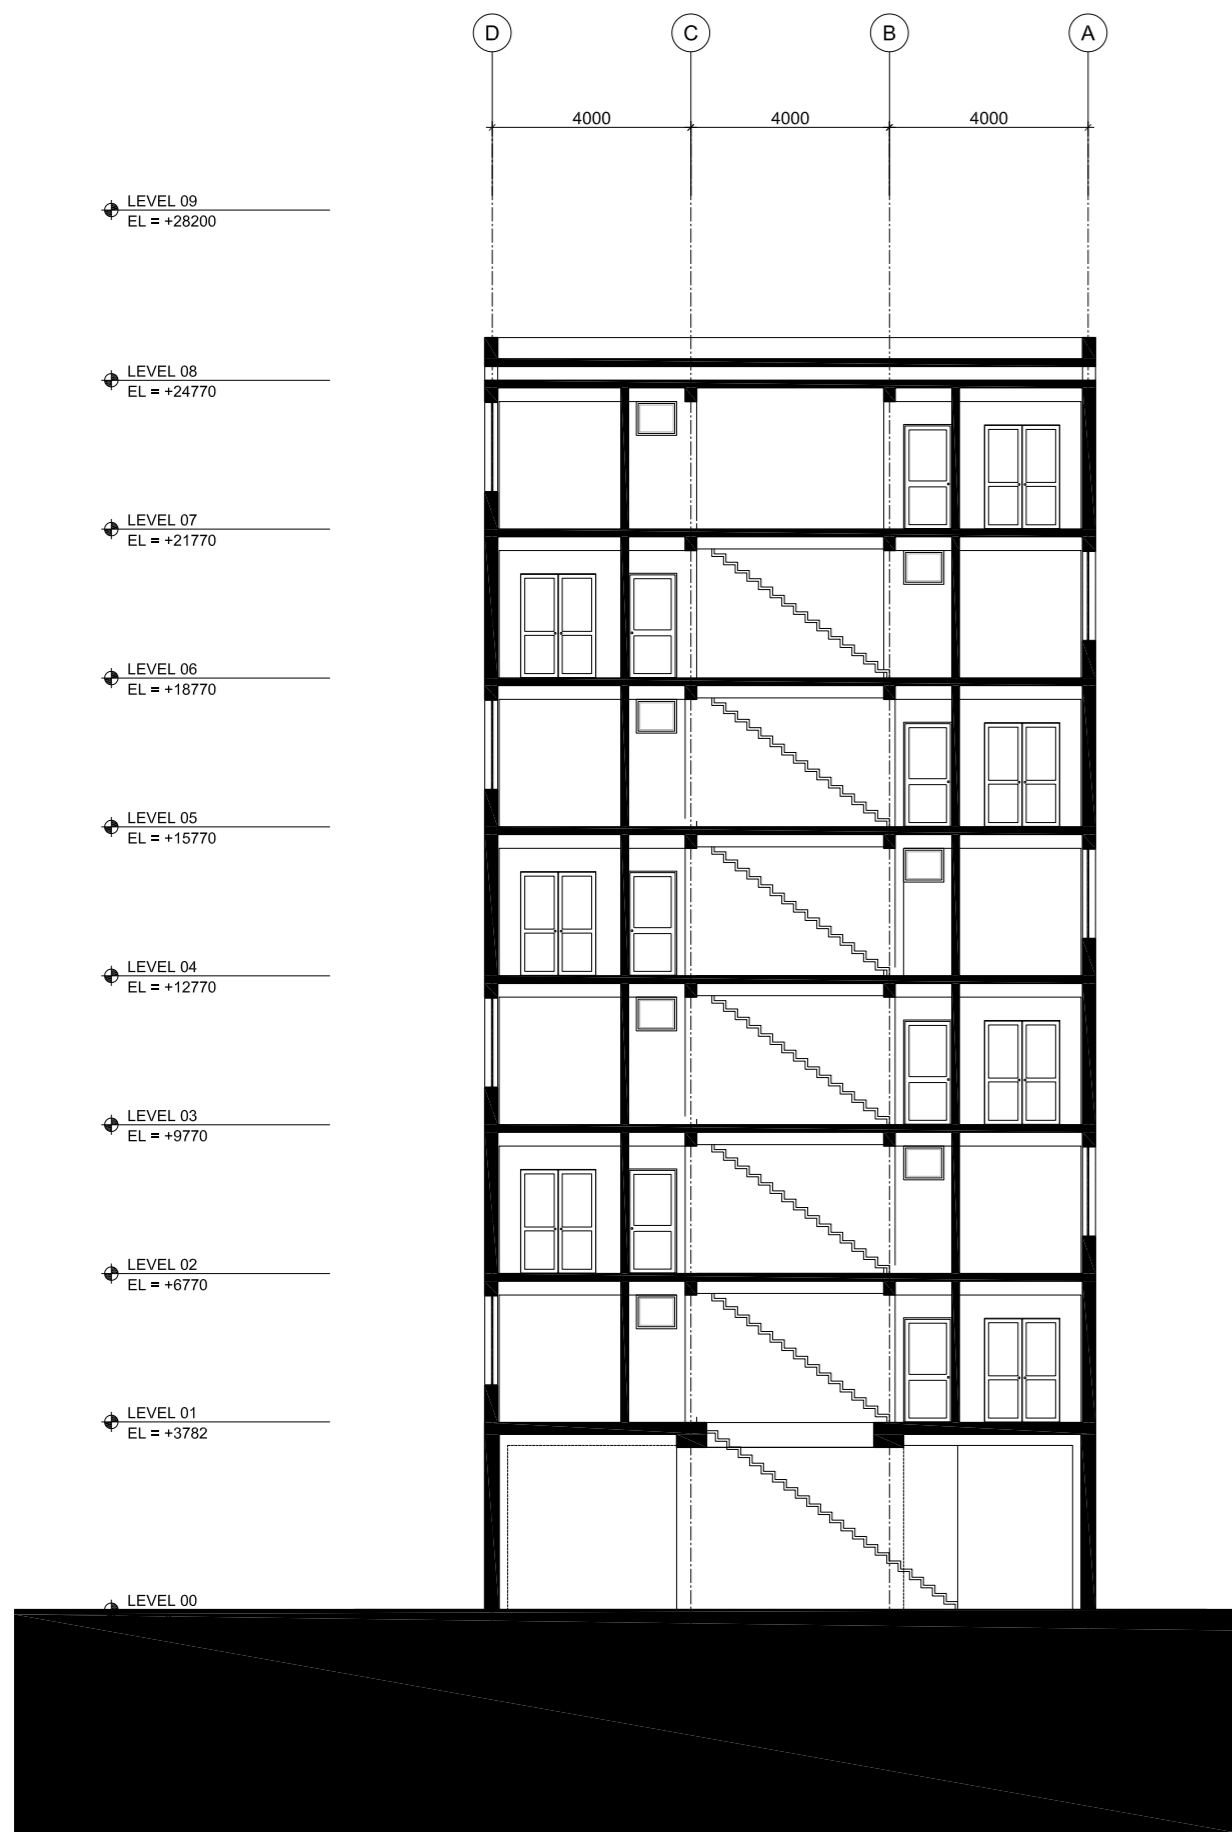


SECTION "AA"
SCALE 1/150

24



SECTION "BB"
SCALE 1/150

25

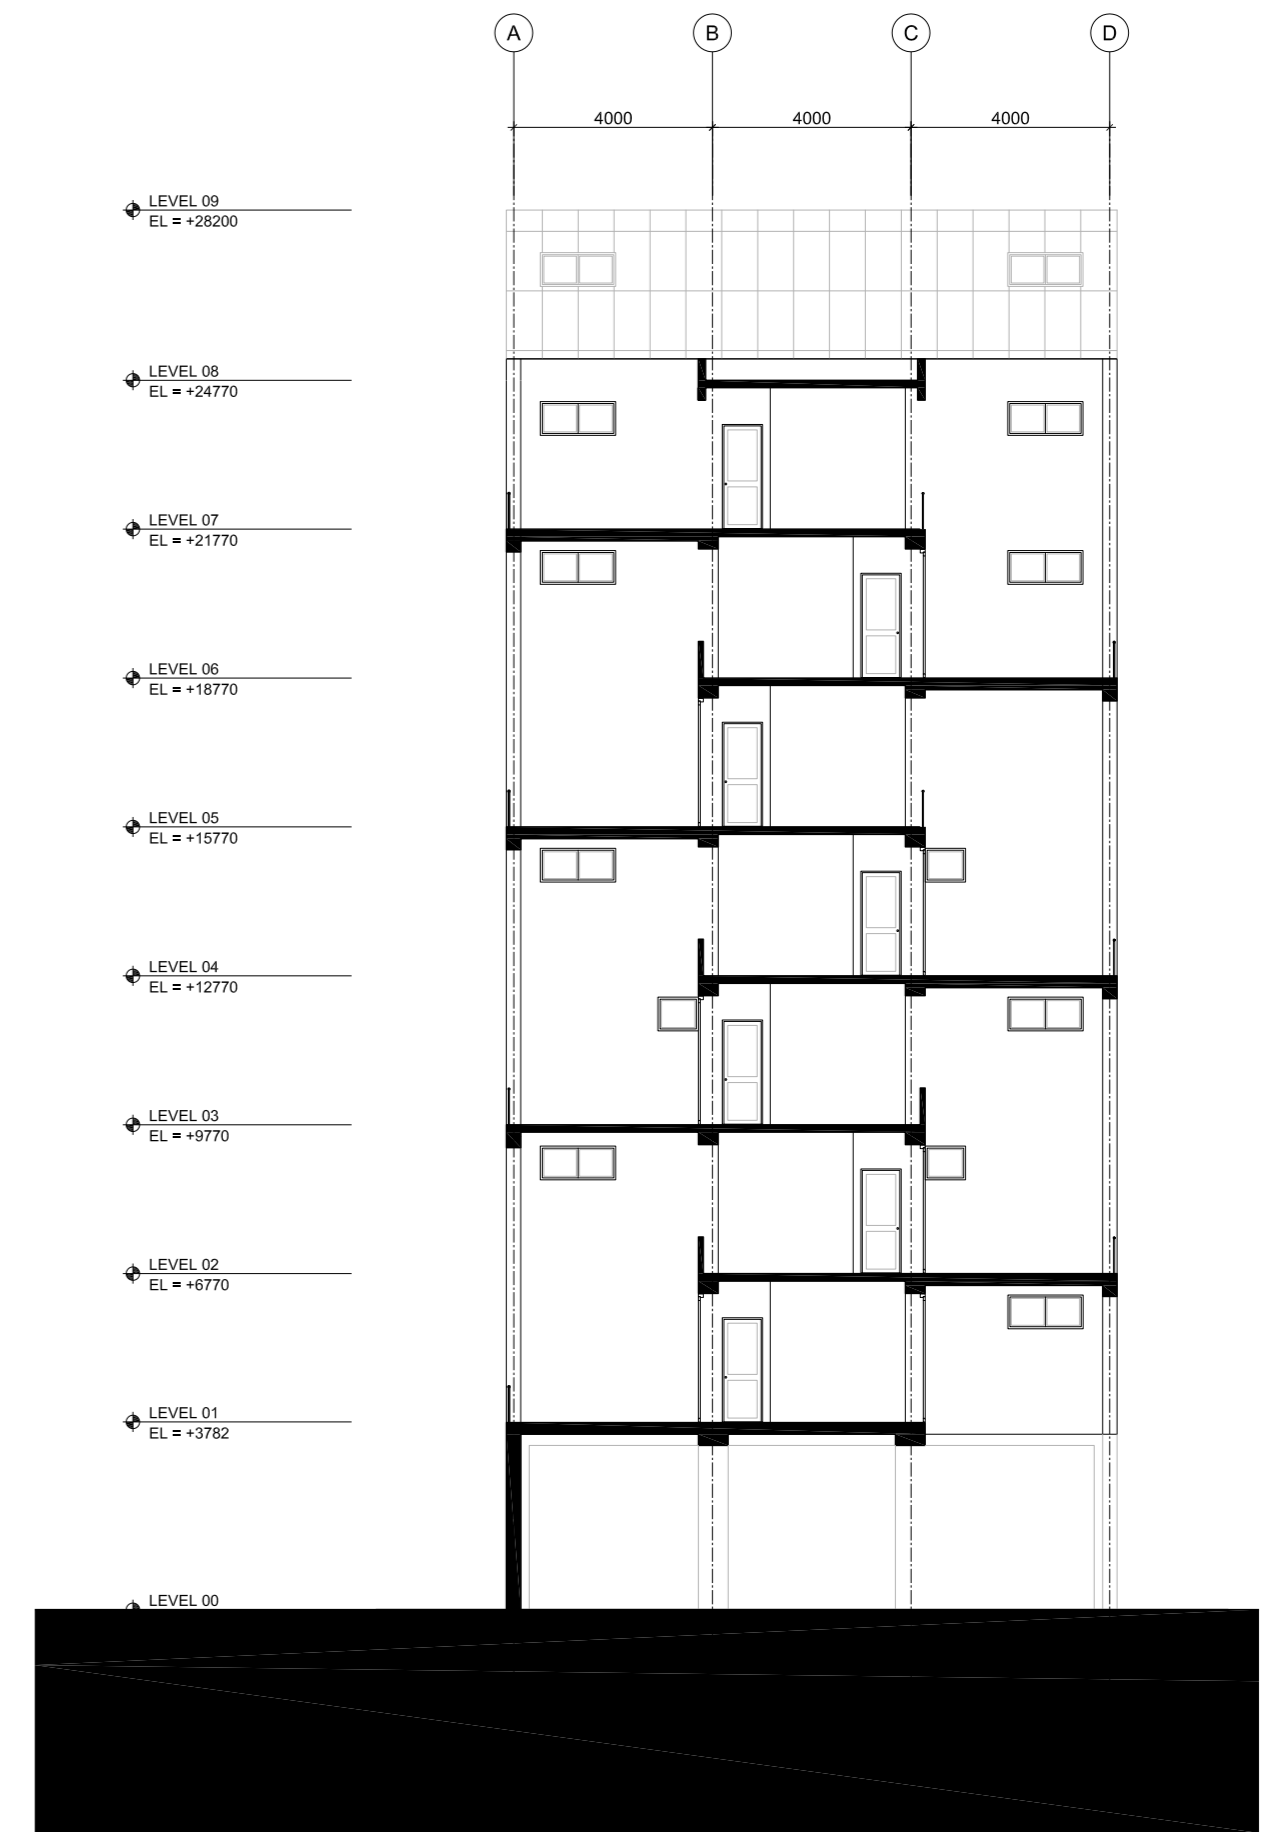

SECTION "CC"
SCALE 1/150

26

SECTIONS

SCALE 1/150


OLYMPIC VILLAGE APARTMENTS (GREY BUILDING)

2010




© 2009-2015. ALL RIGHTS RESERVED.

PHNOM PENH | INFO@VANNMOLYVANNPROJECT.ORG | WWW.VANNMOLYVANNPROJECT.ORG

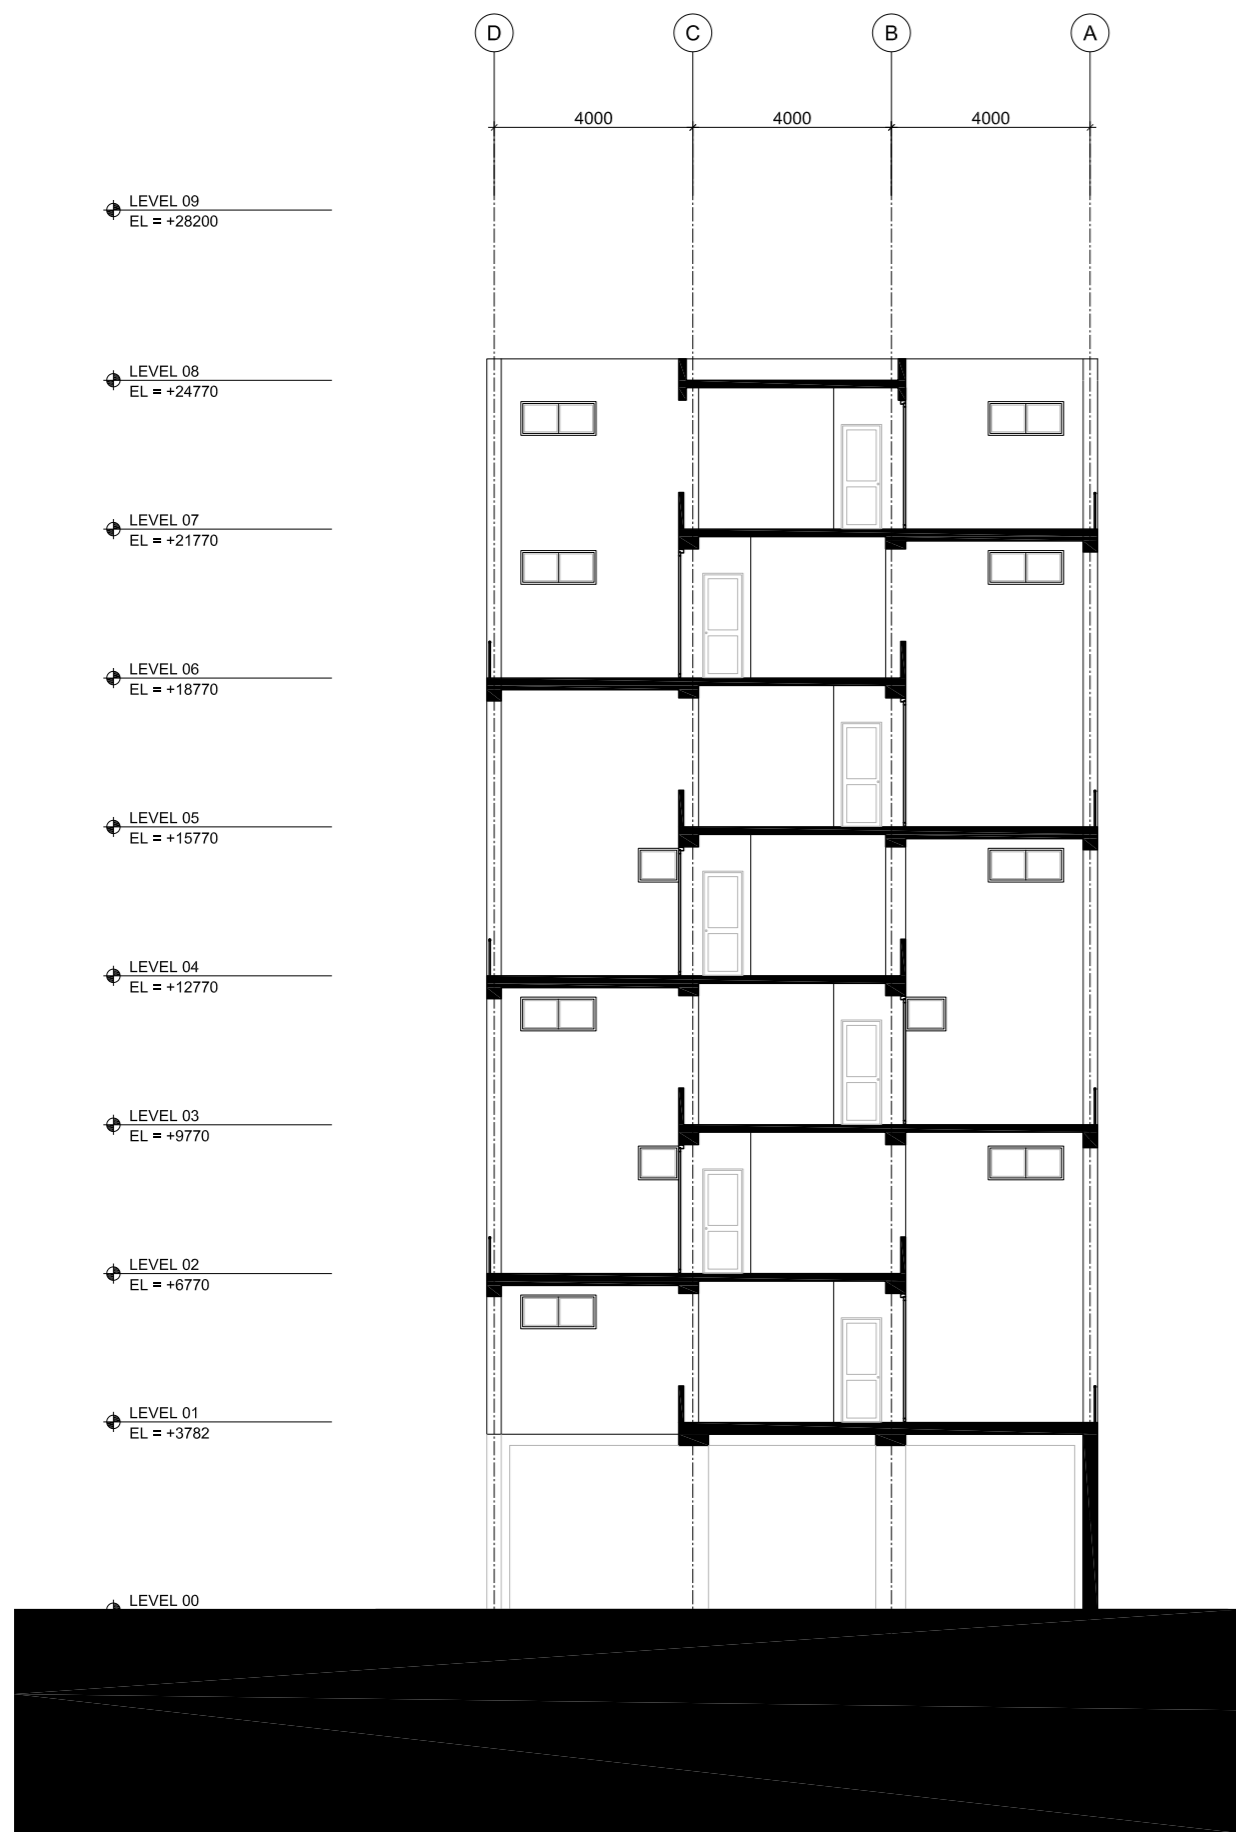


SECTION "DD"
SCALE 1/150

27

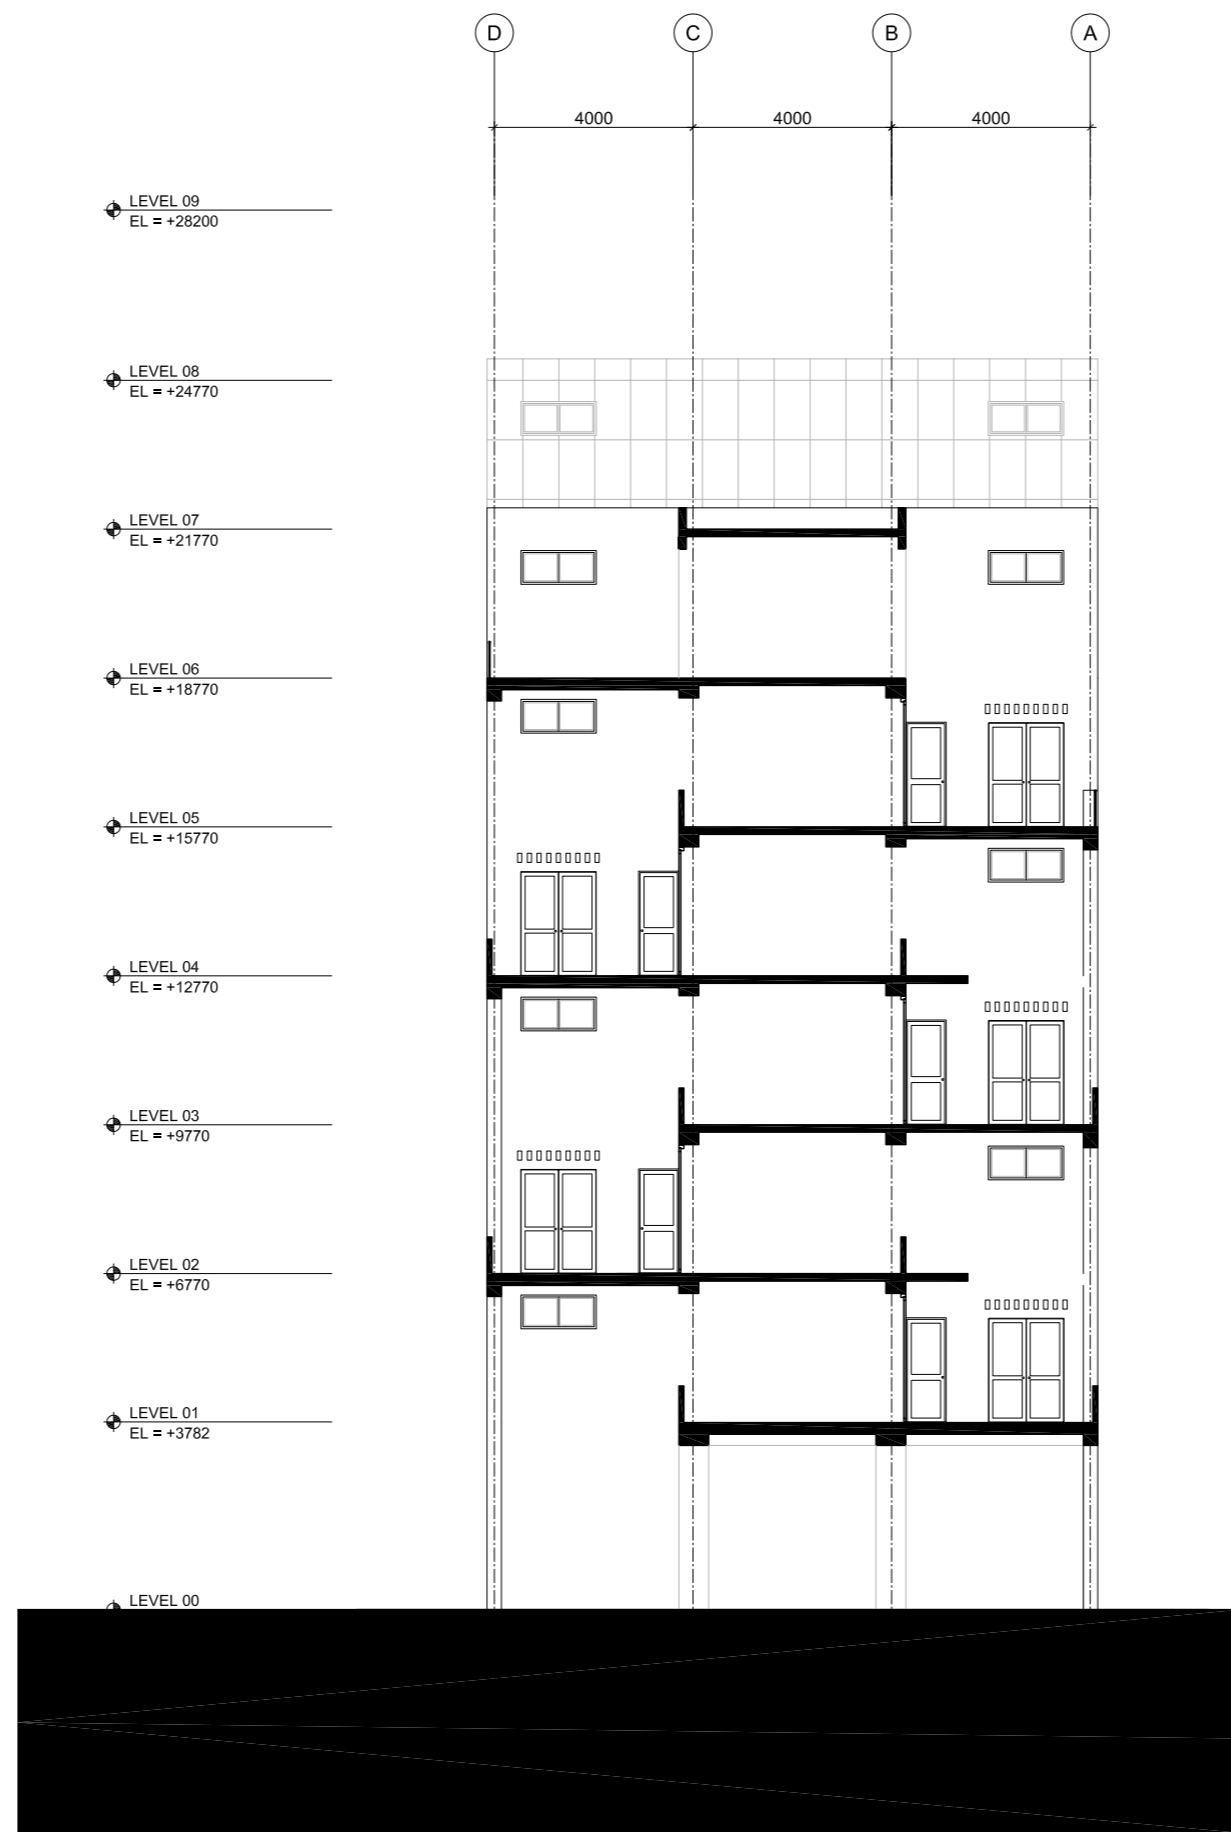

SECTION "EE"
SCALE 1/150

28

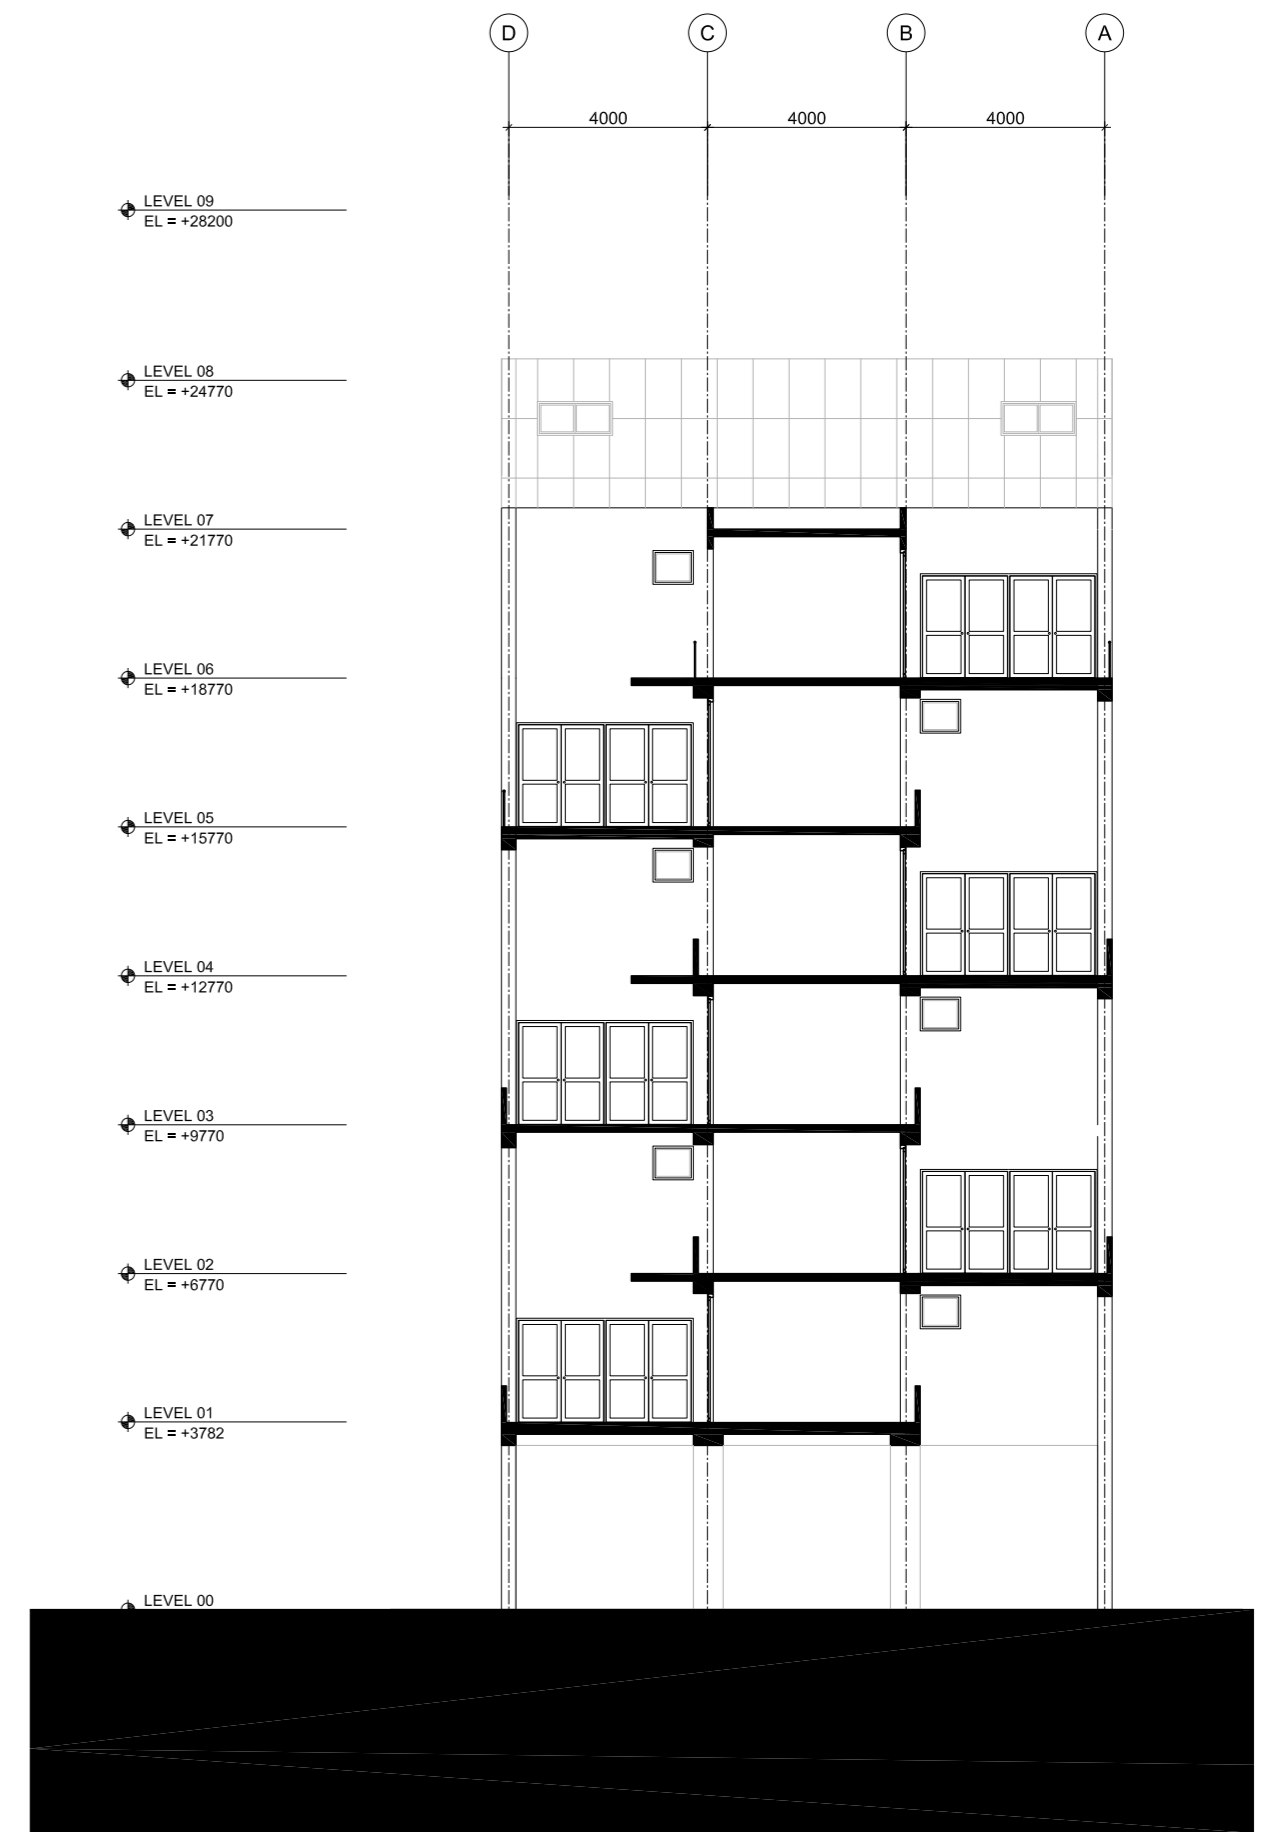

SECTION "FF"
SCALE 1/150

29

SECTIONS

SCALE 1/150


OLYMPIC VILLAGE APARTMENTS (GREY BUILDING)

2010




© 2009-2015. ALL RIGHTS RESERVED.

PHNOM PENH | INFO@VANNMOLYVANNPROJECT.ORG | WWW.VANNMOLYVANNPROJECT.ORG

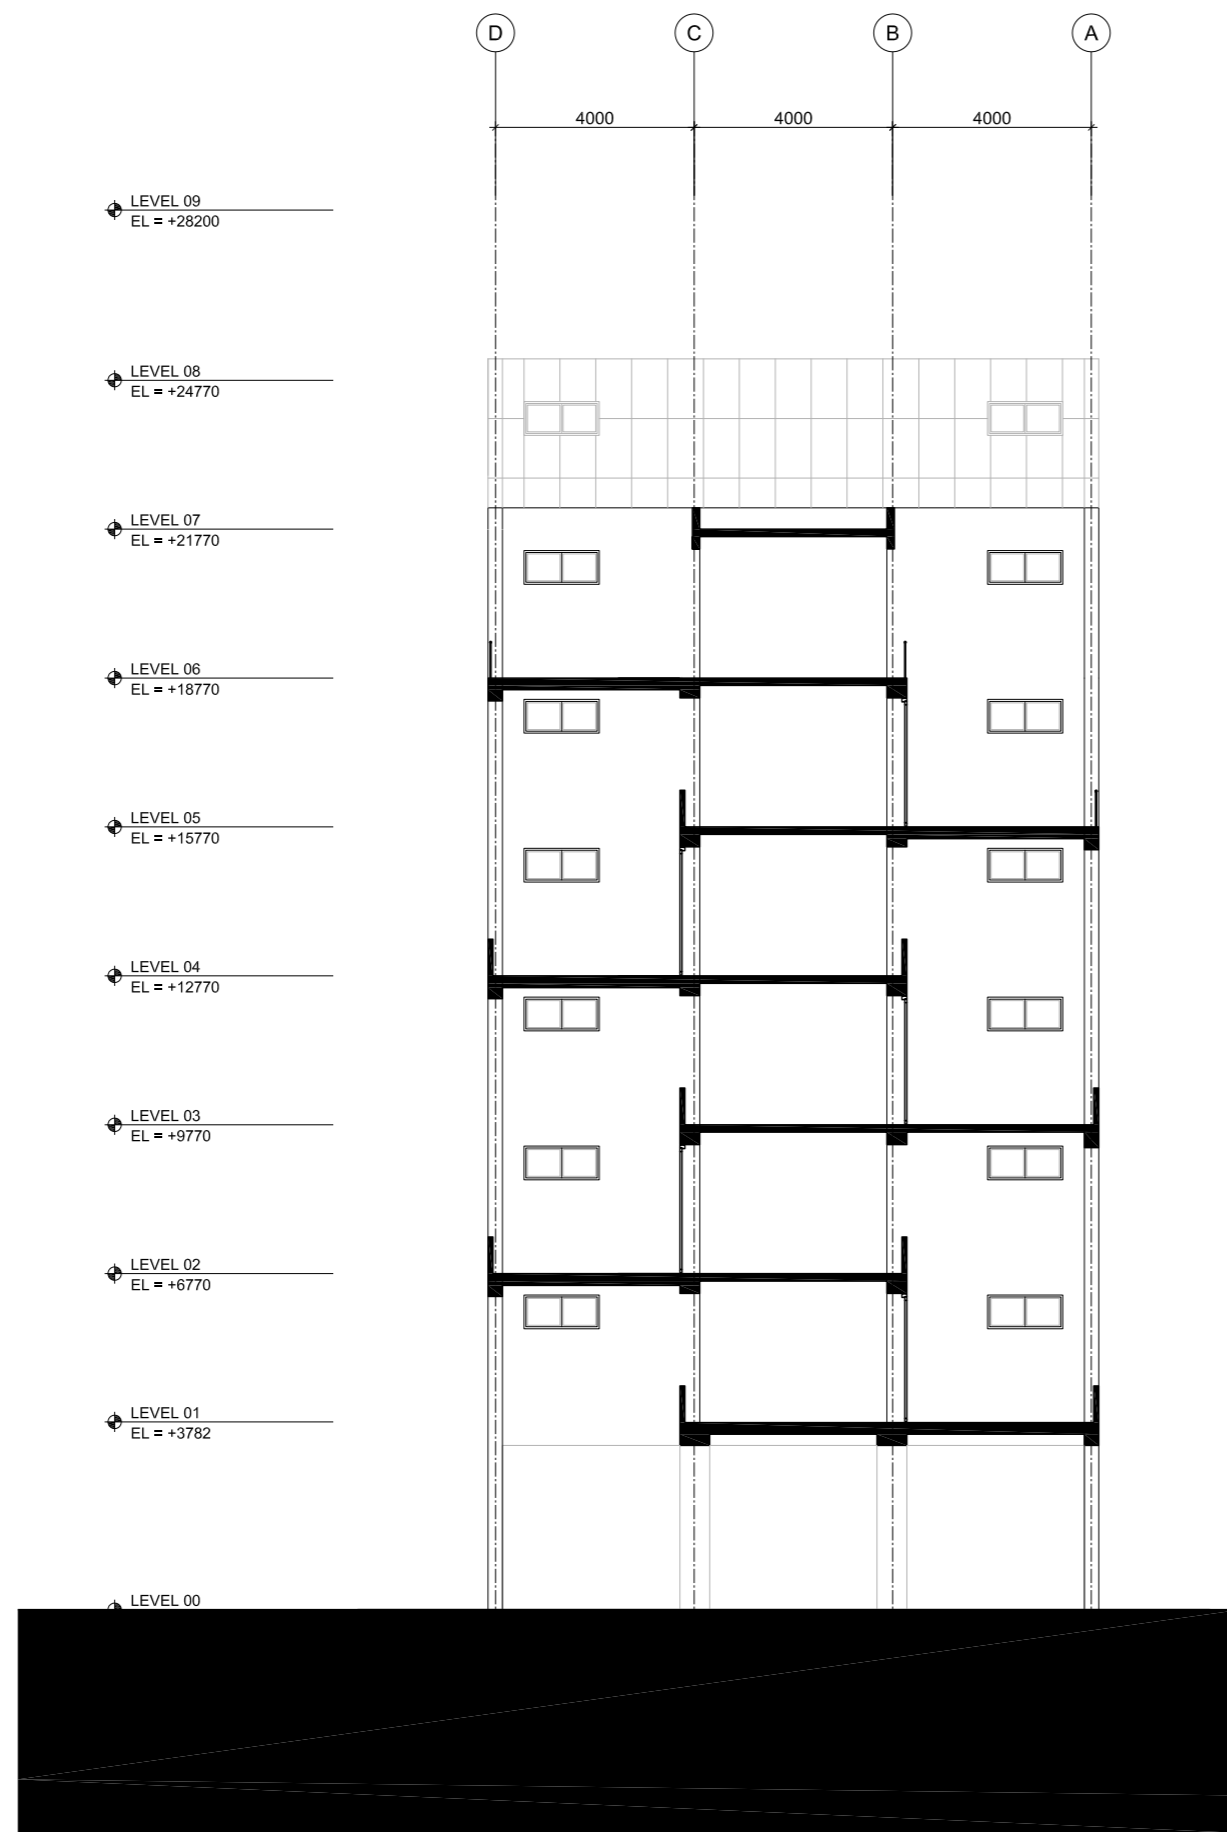

SECTION "GG"
SCALE 1/150

30

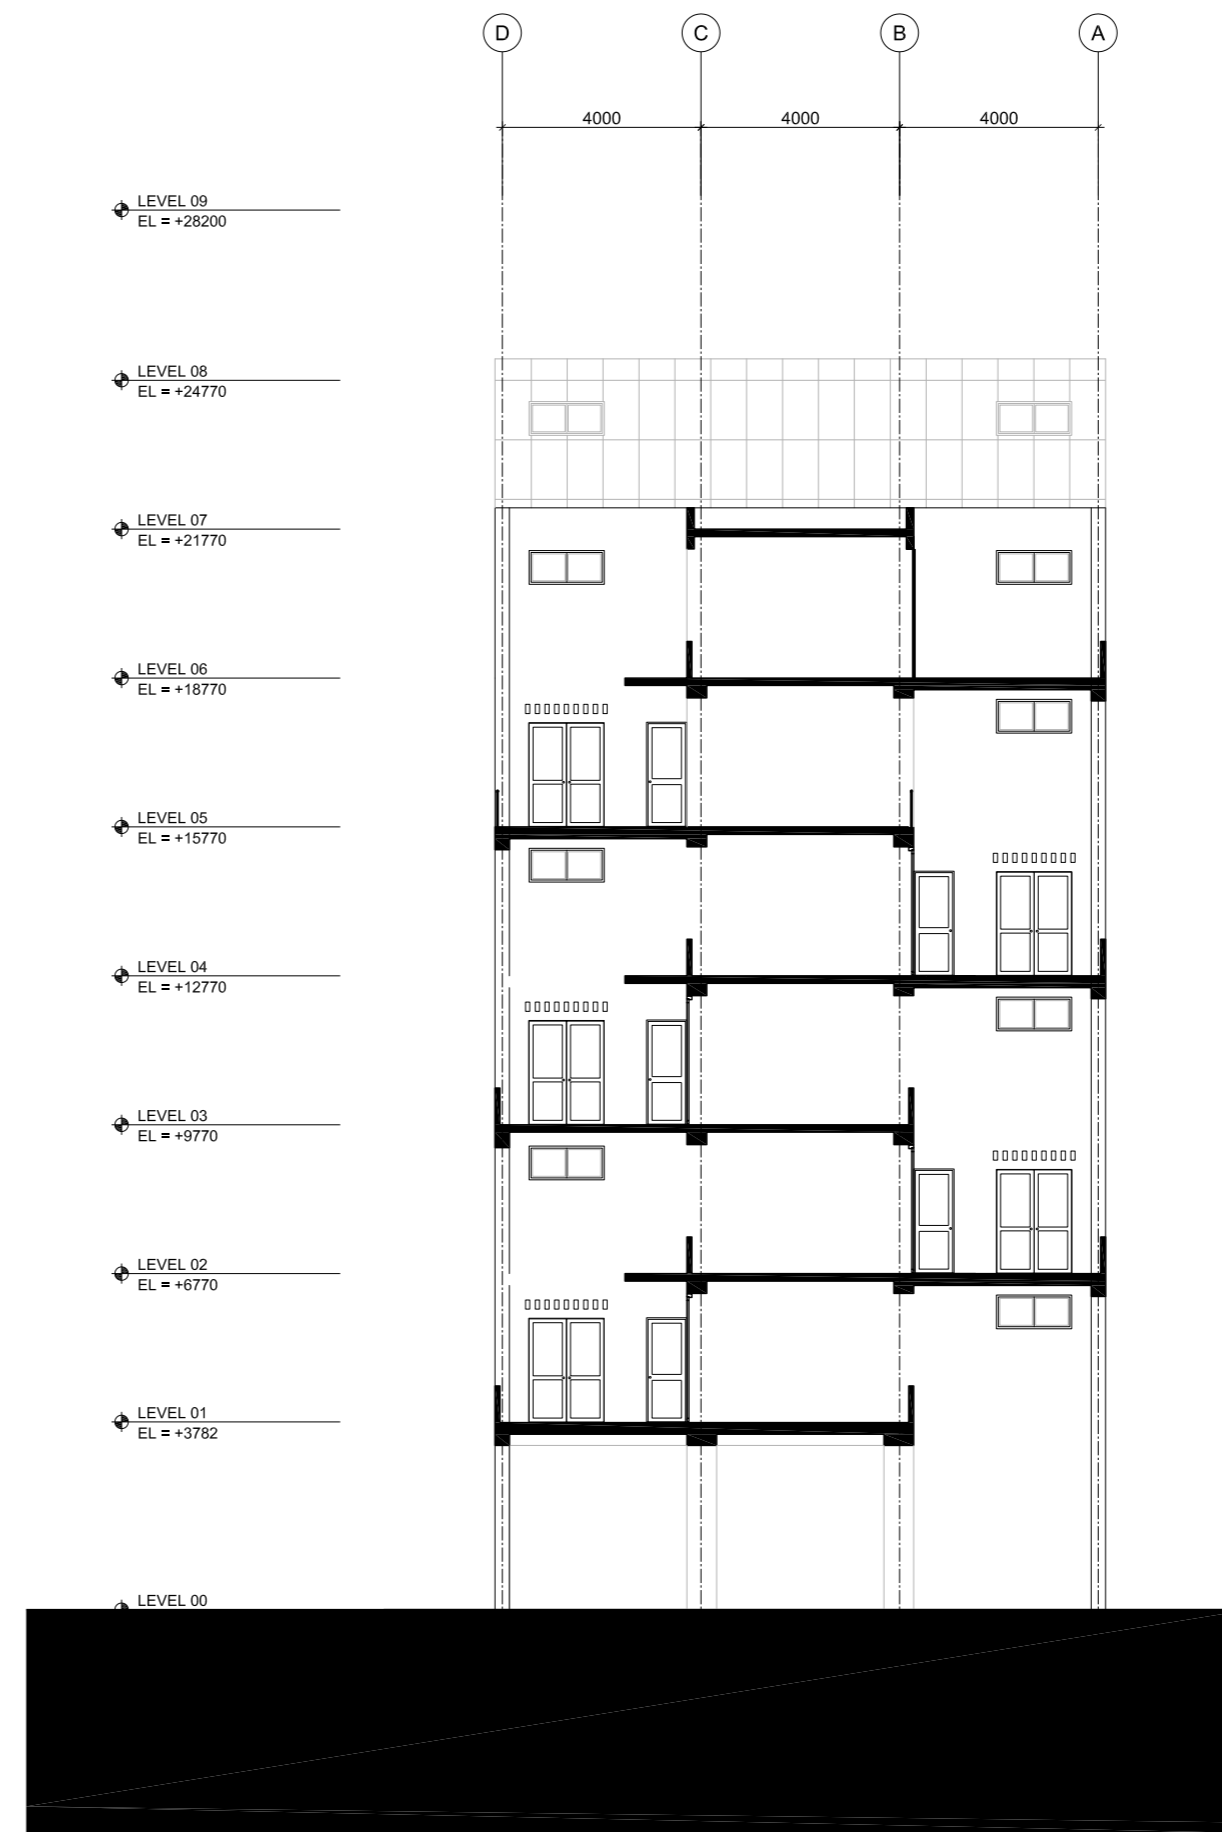

SECTION "HH"
SCALE 1/150

31



គម្រោង វណ្ណ ម៉ូលី វណ្ណ
THE VANN MOLYVANN PROJECT

INFO@VANNMOLYVANNPROJECT.ORG | WWW.VANNMOLYVANNPROJECT.ORG