




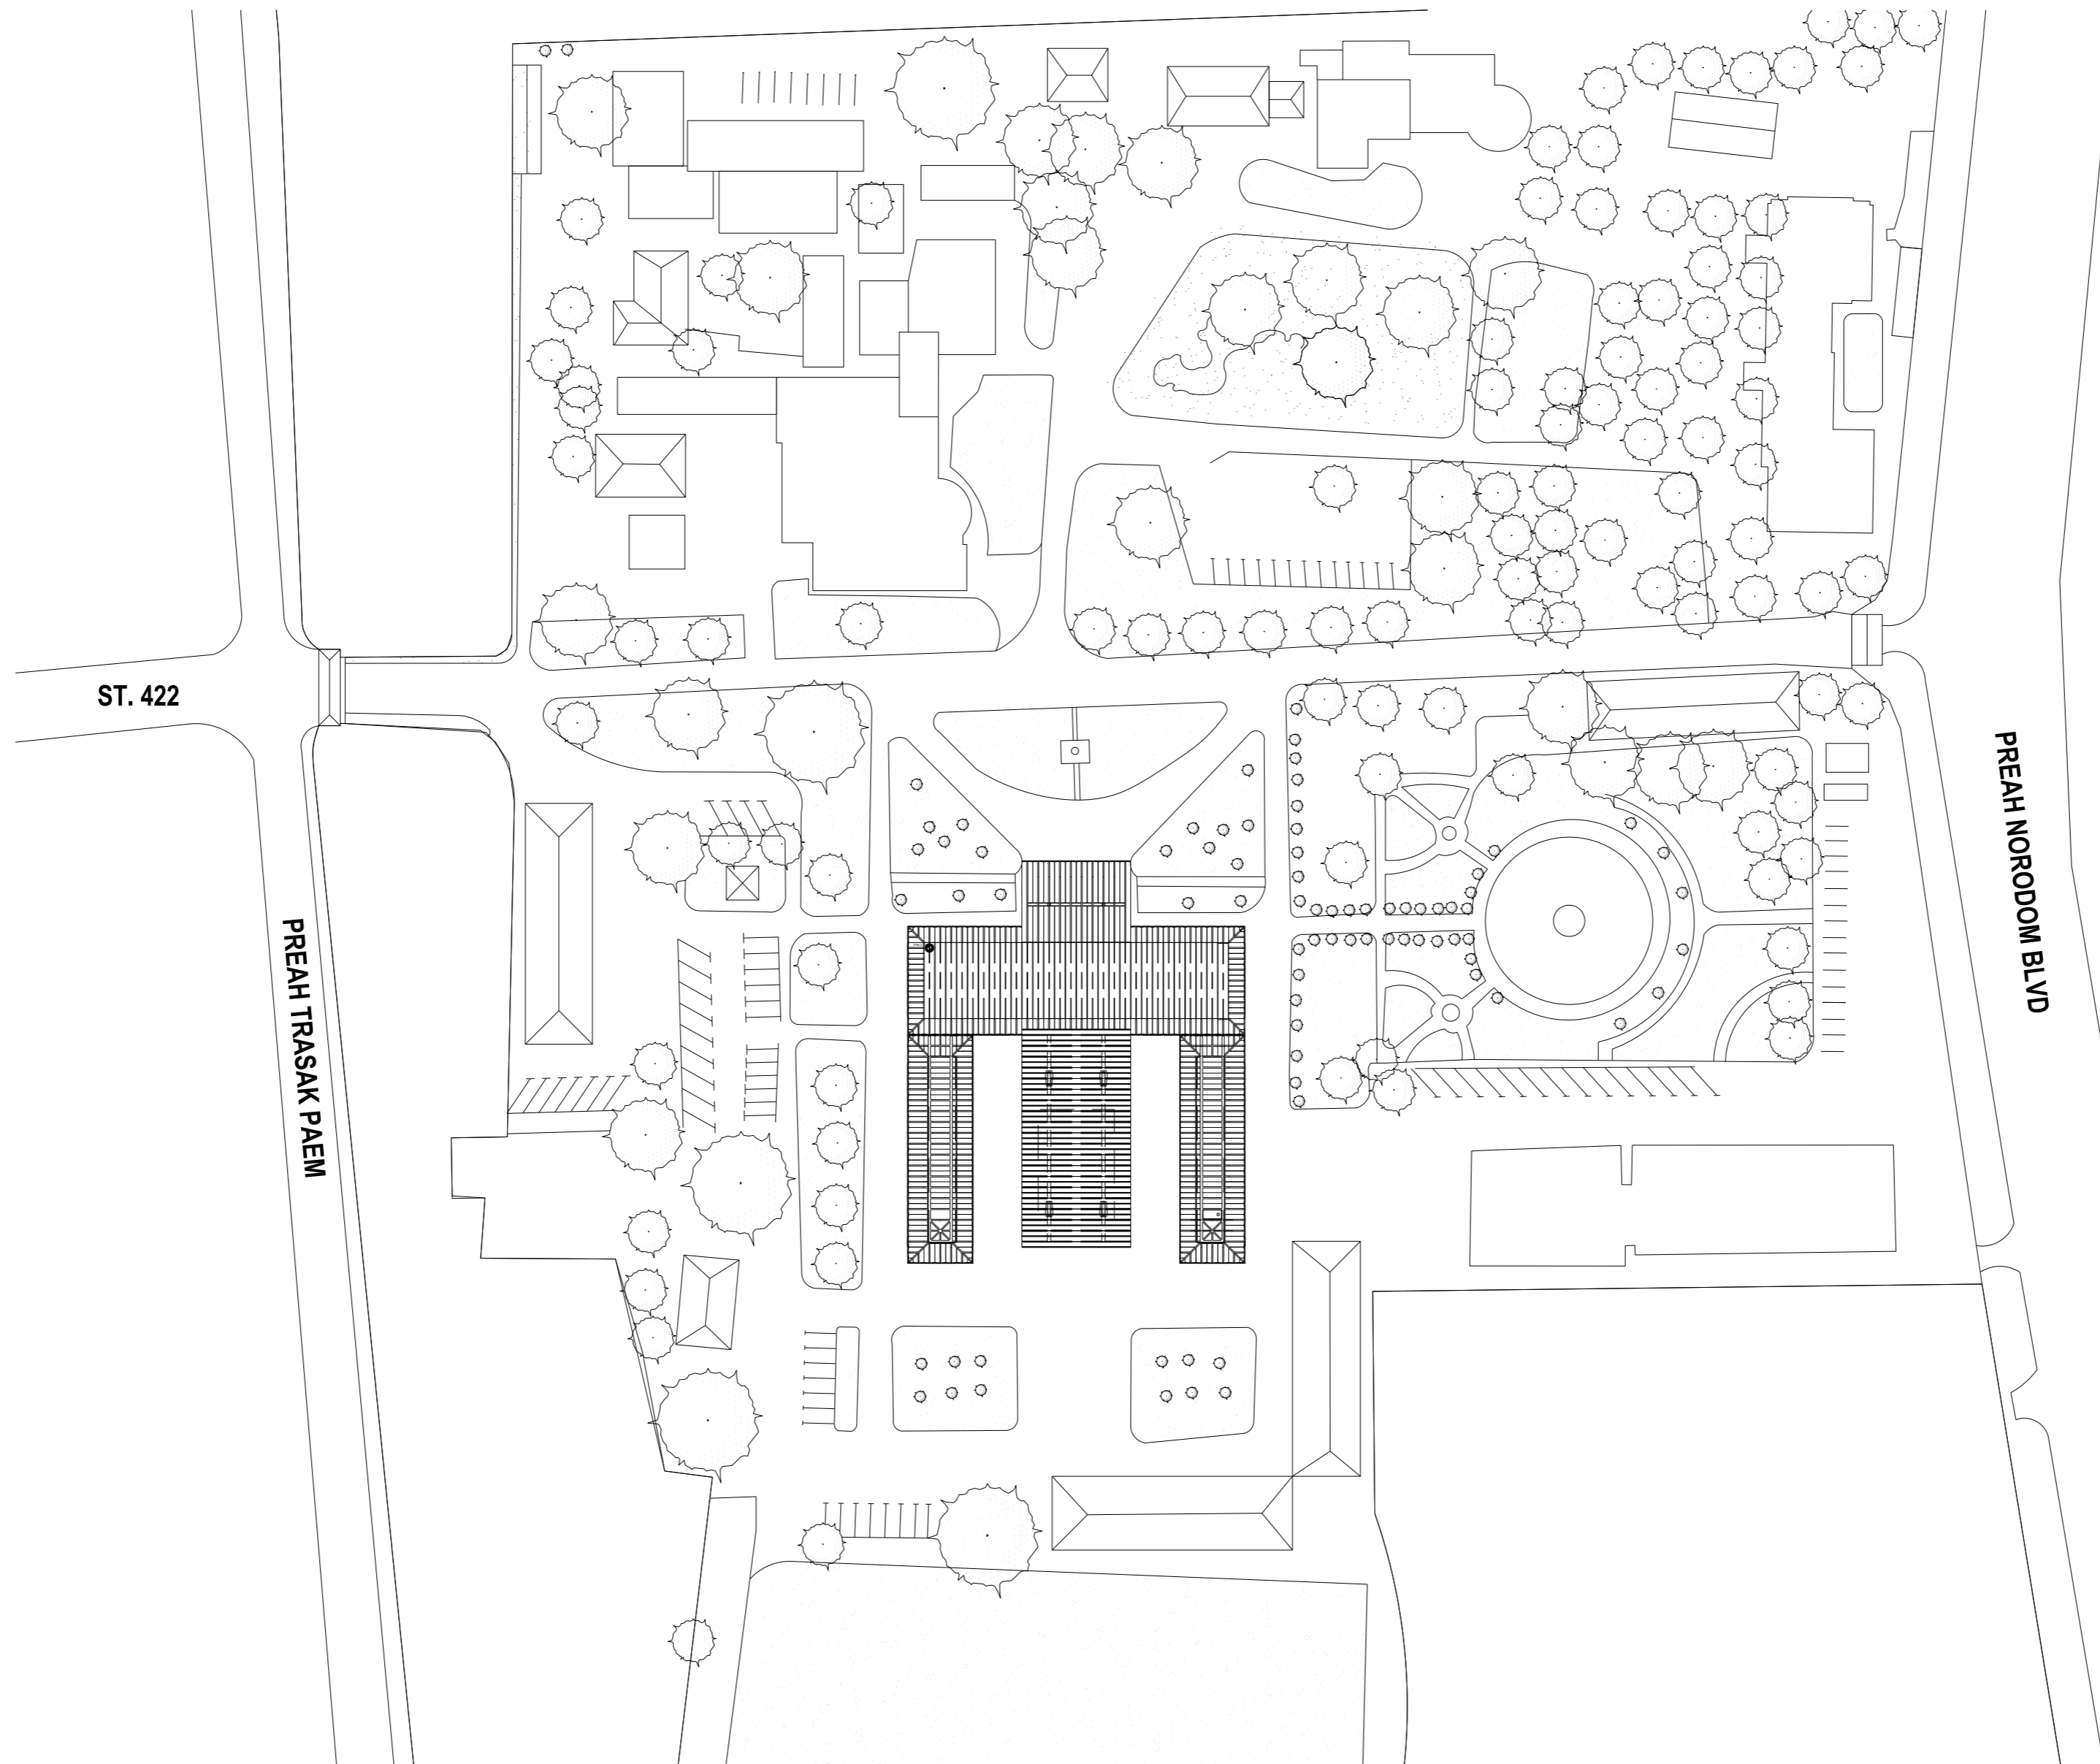


STATE PALACE


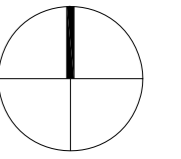


MASTER PLAN
SCALE 1/1000



1

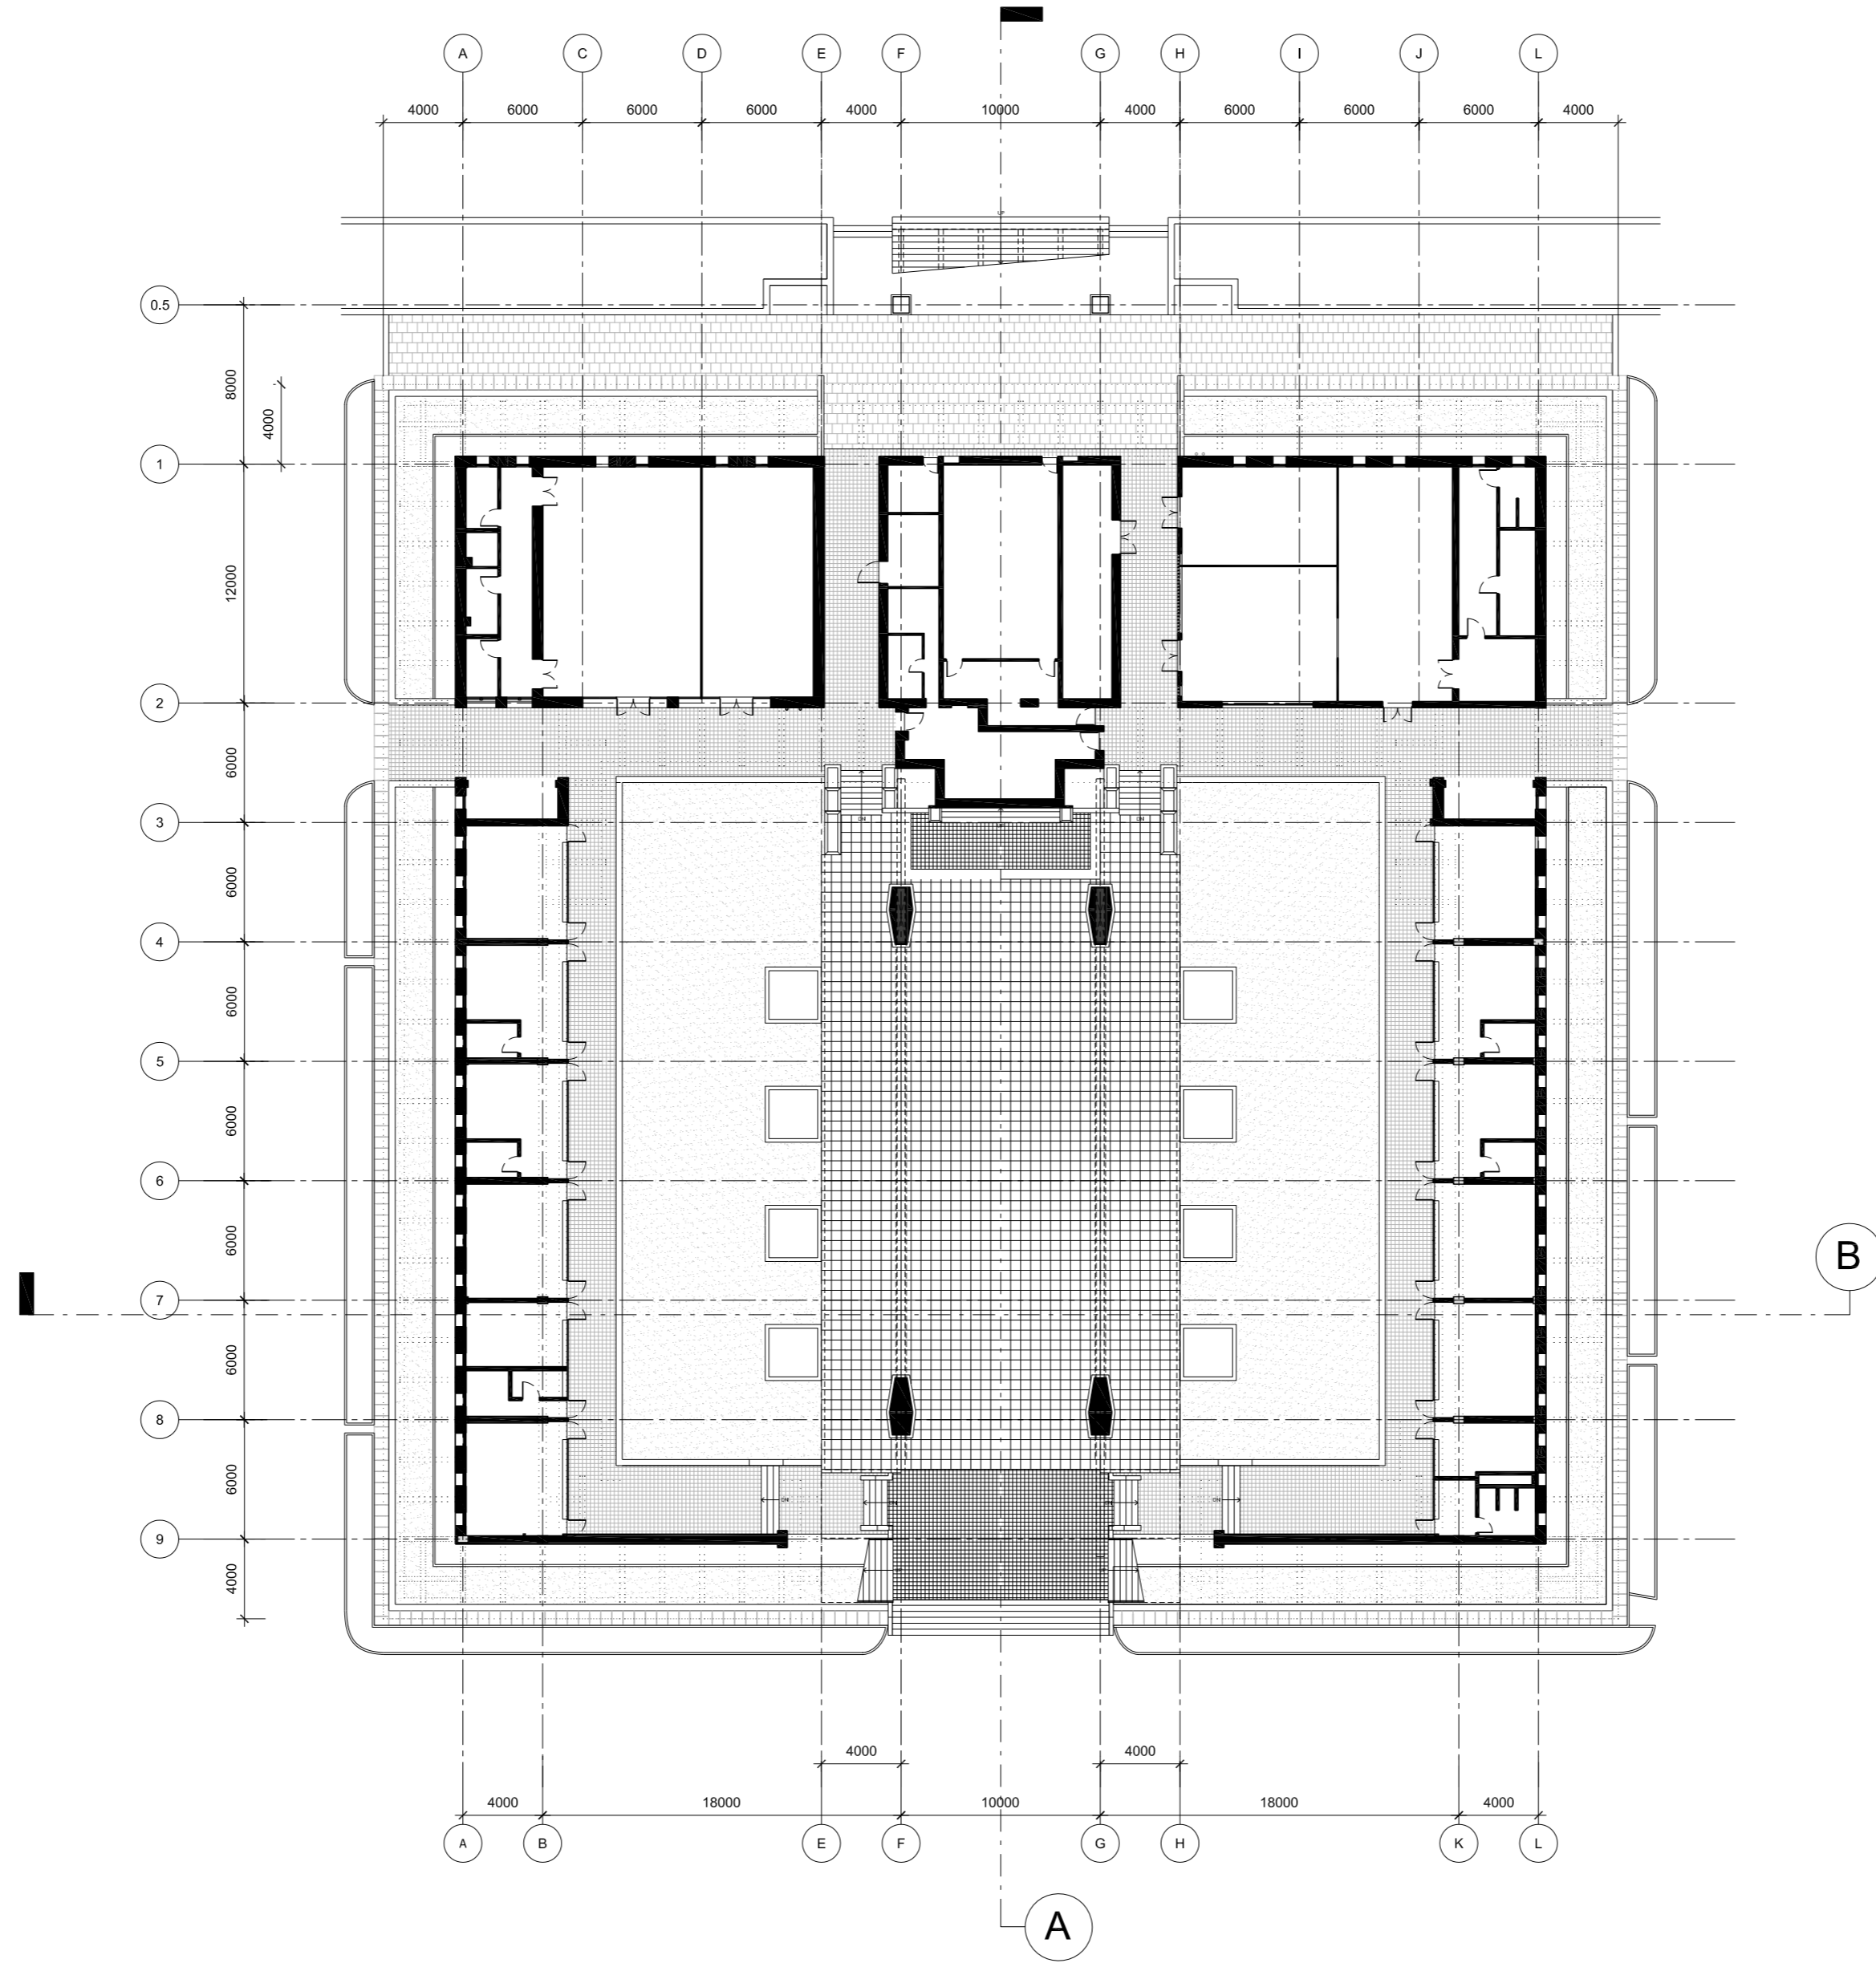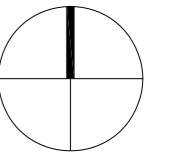


GROUND FLOOR PLAN
SCALE 1/300

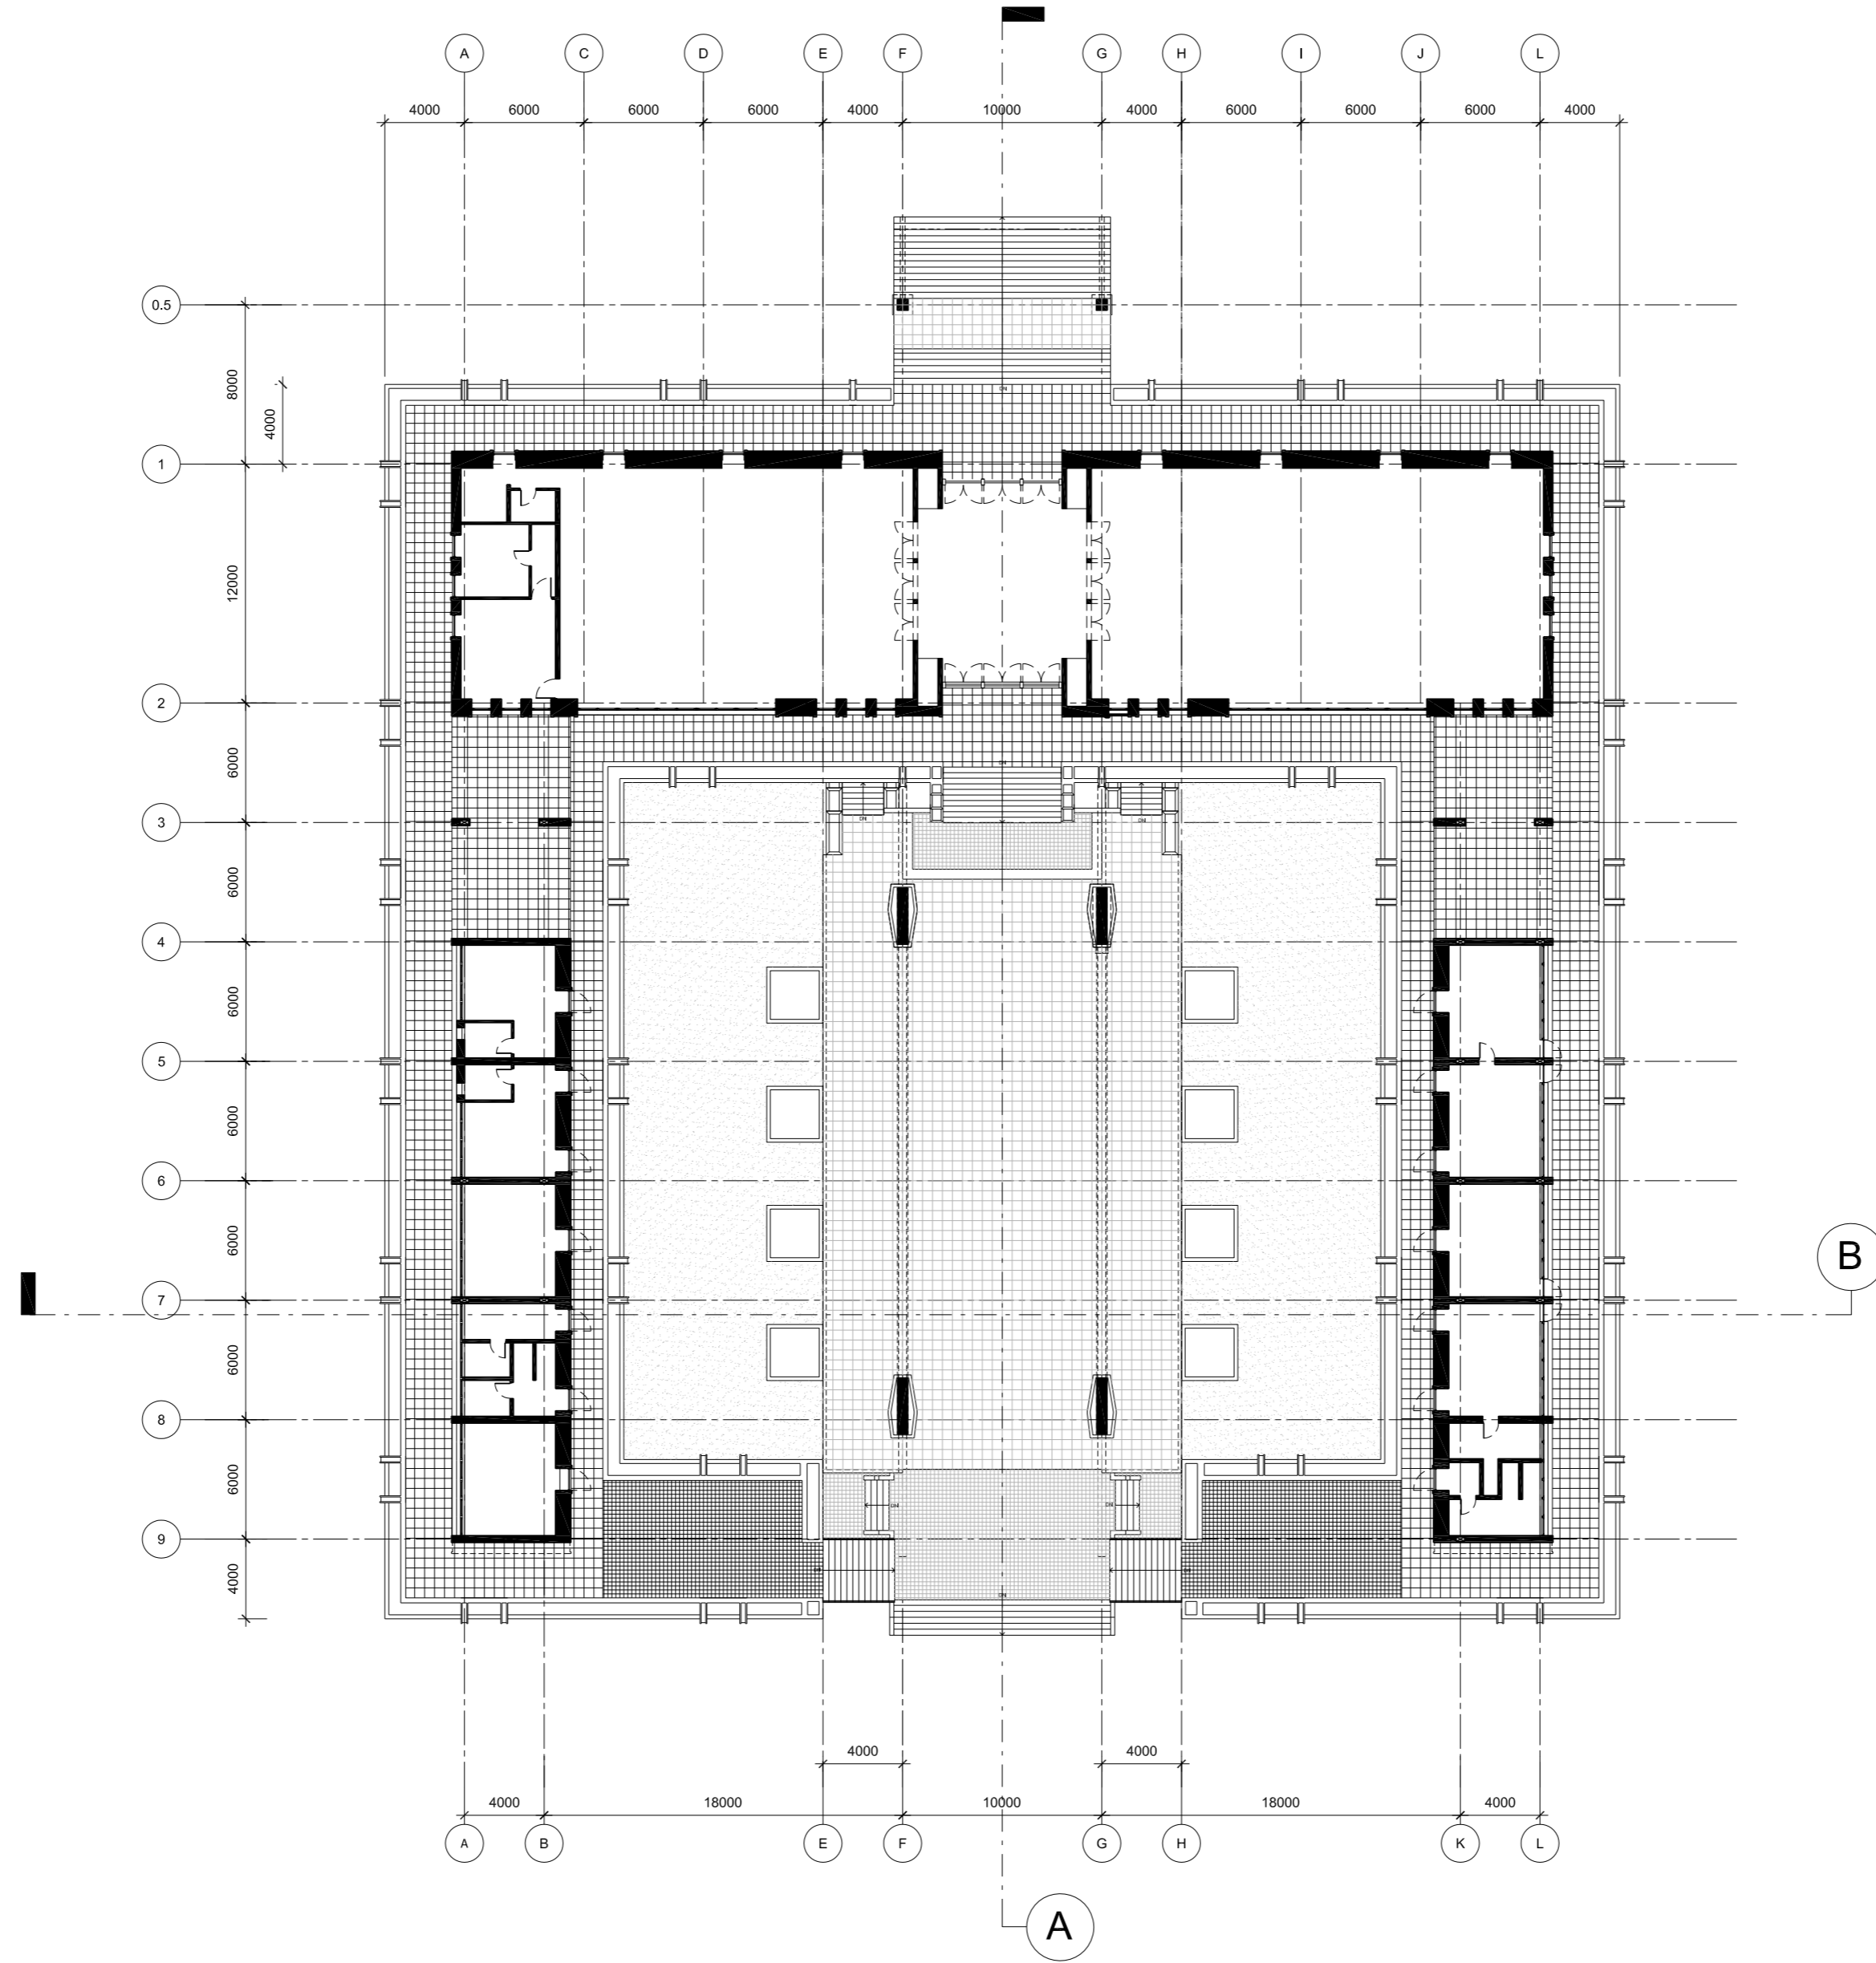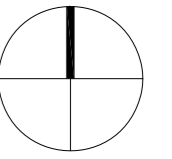

FIRST FLOOR PLAN
SCALE 1/300

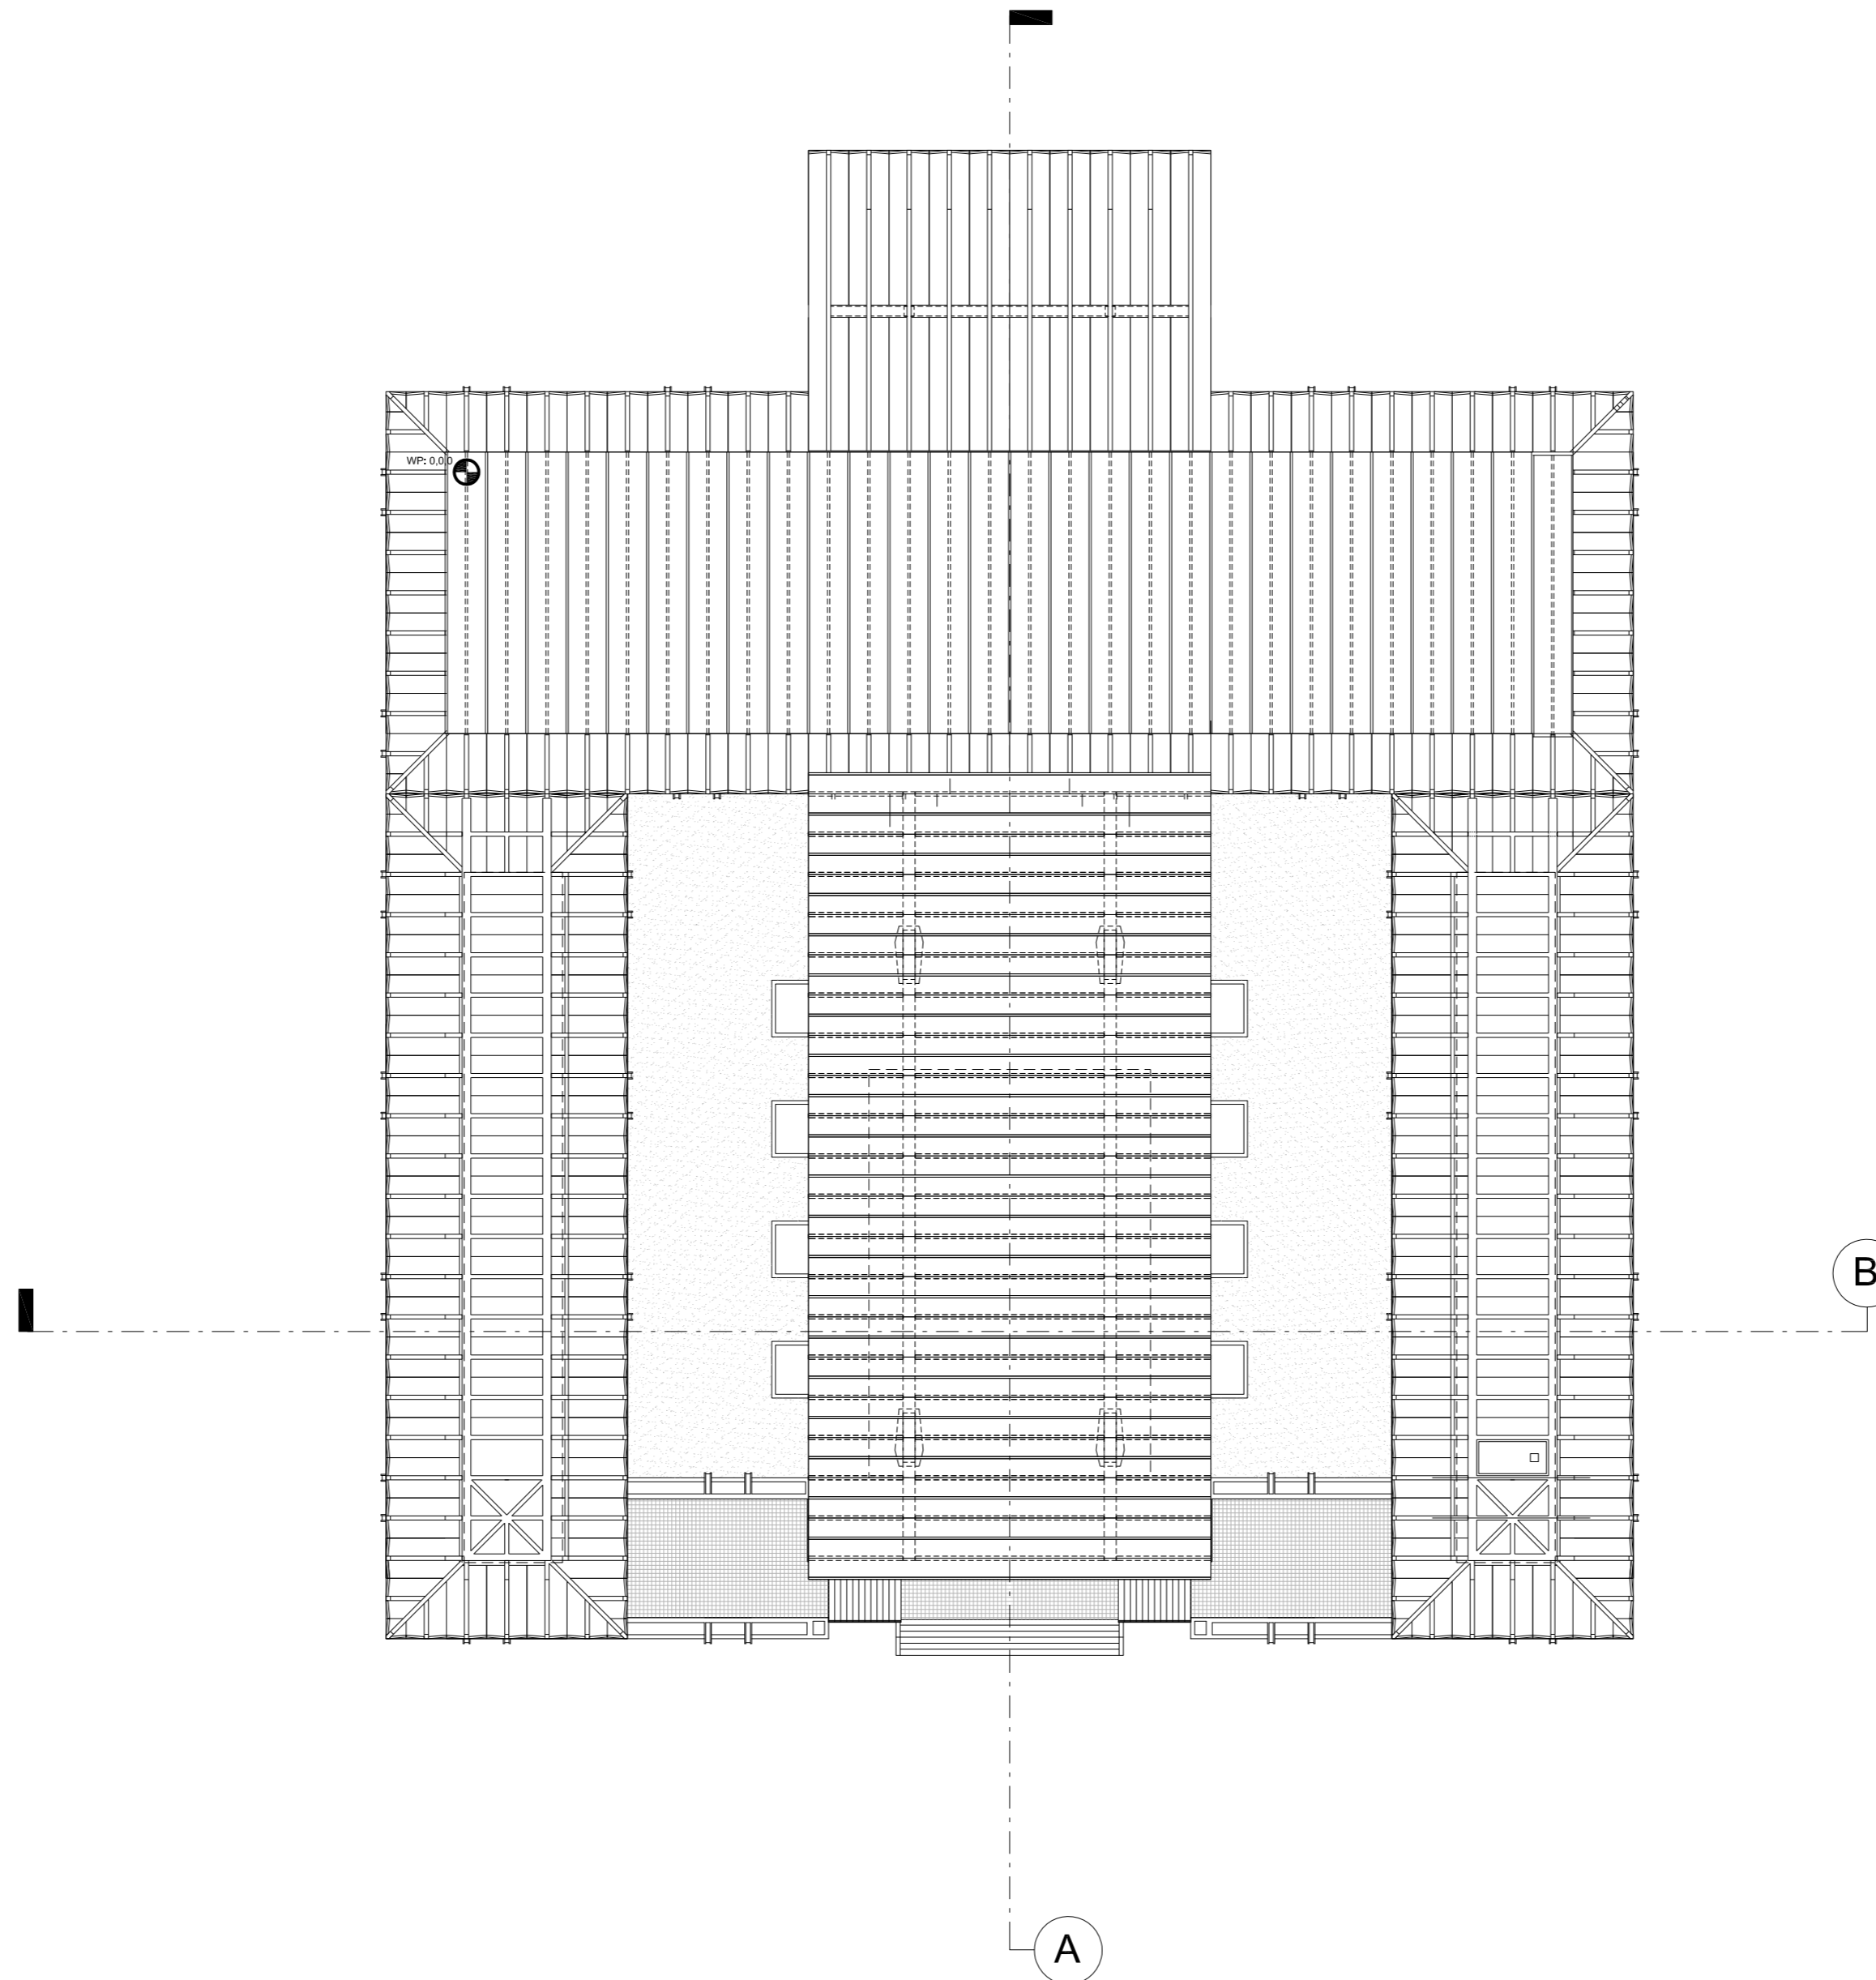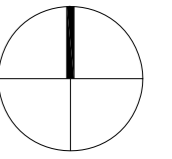


ROOF PLAN
SCALE 1/300

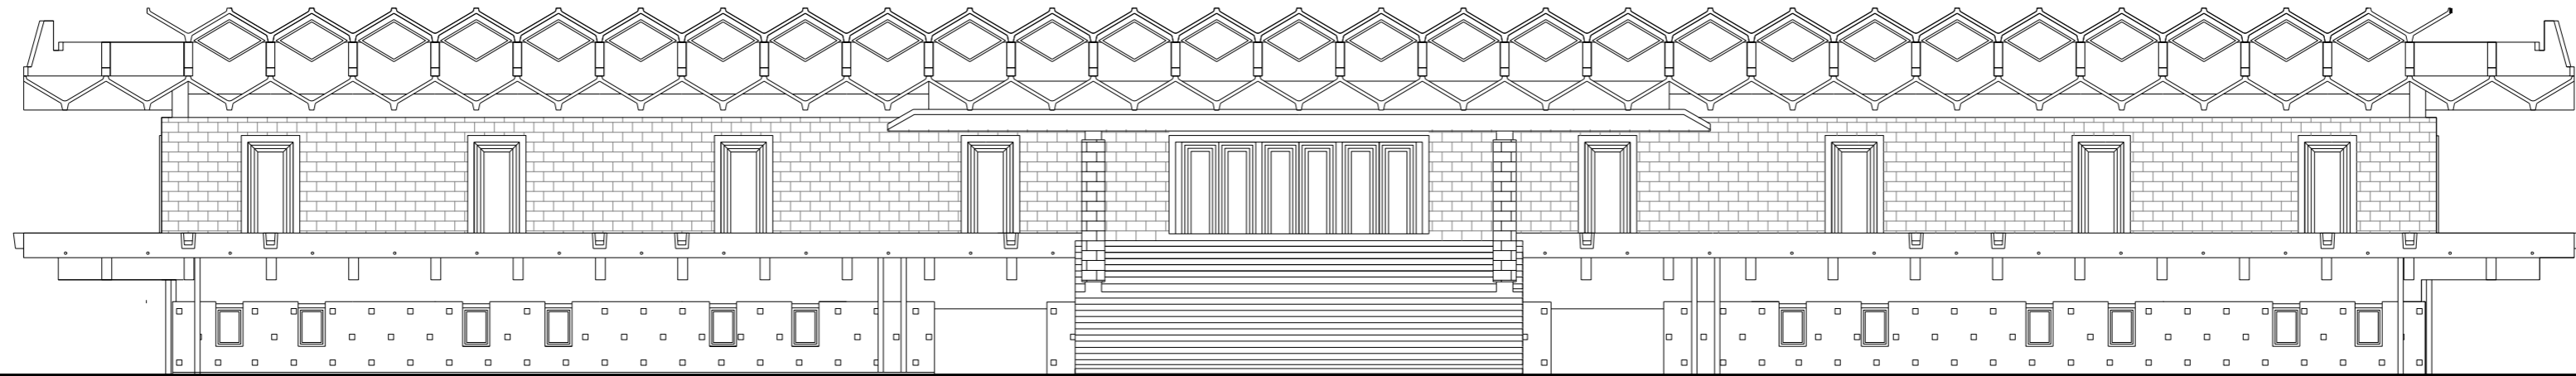


NORTH ELEVATION
SCALE 1/150

5

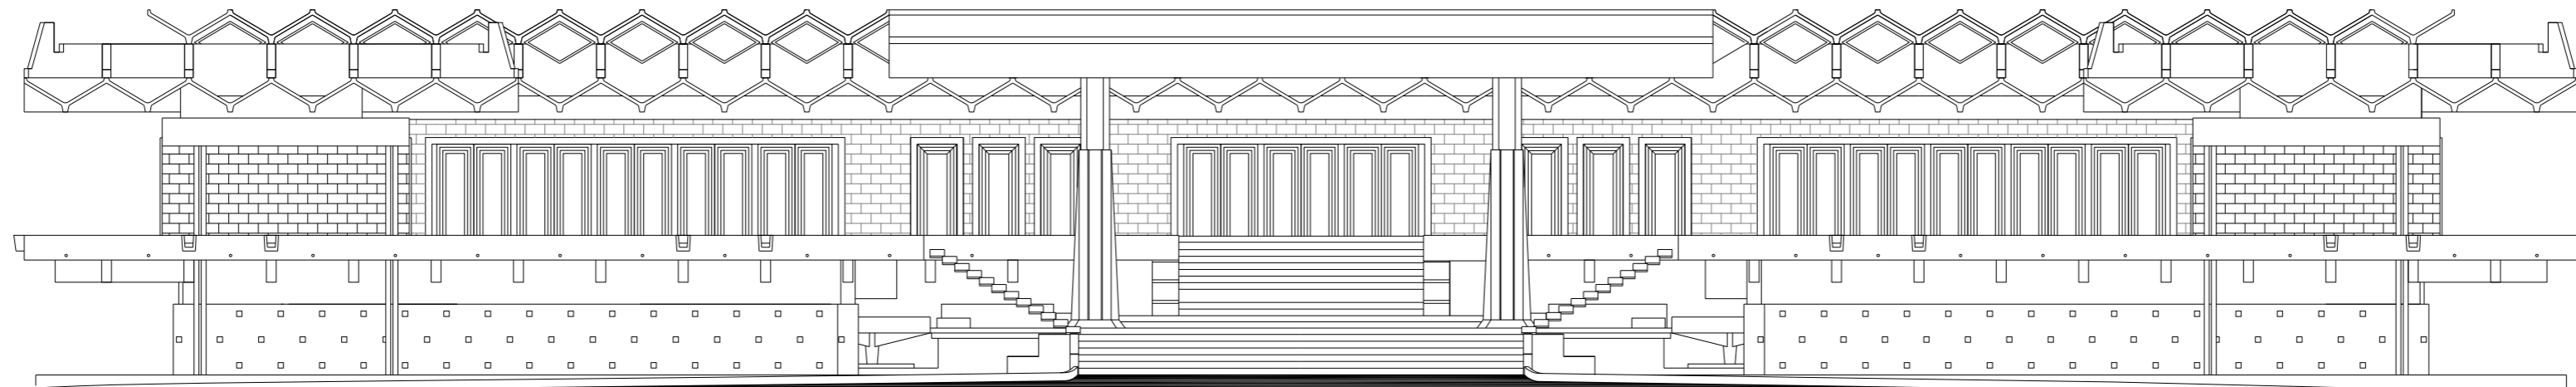


SOUTH ELEVATION
SCALE 1/150

6

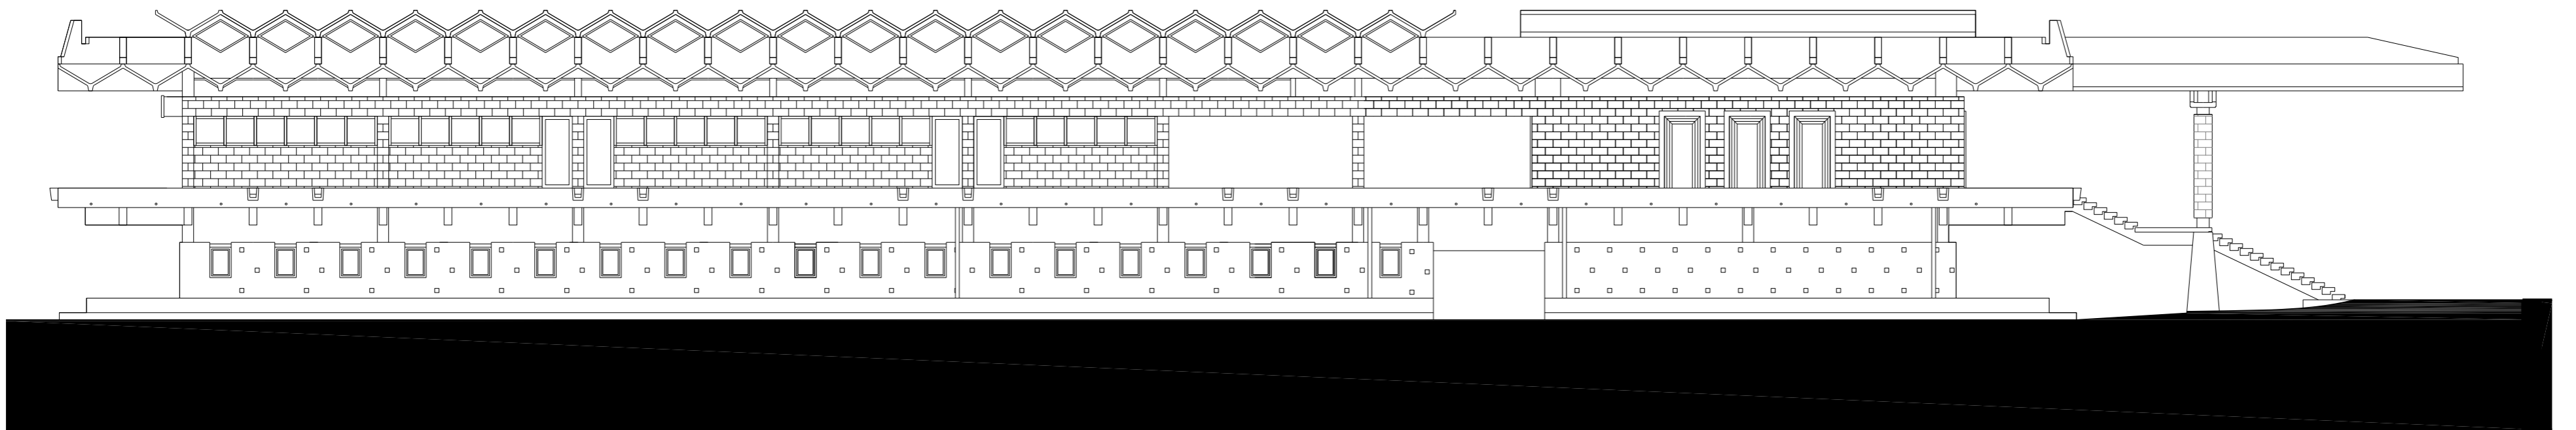

EAST ELEVATION
SCALE 1/150

7

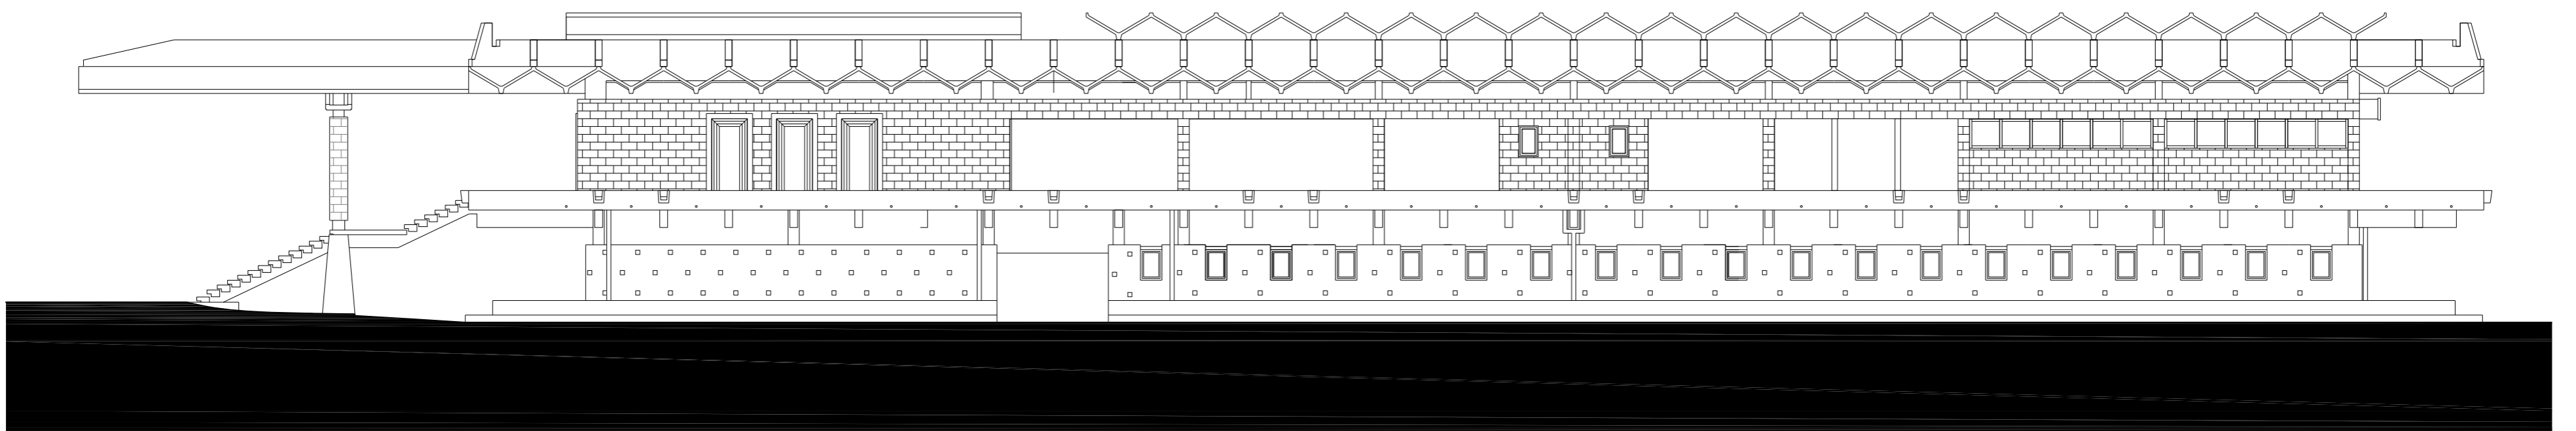

WEST ELEVATION
SCALE 1/150

8

ELEVATIONS

SCALE 1/150


STATE PALACE

2010




© 2009-2015. ALL RIGHTS RESERVED.

PHNOM PENH | INFO@VANNMOLYVANNPROJECT.ORG | WWW.VANNMOLYVANNPROJECT.ORG

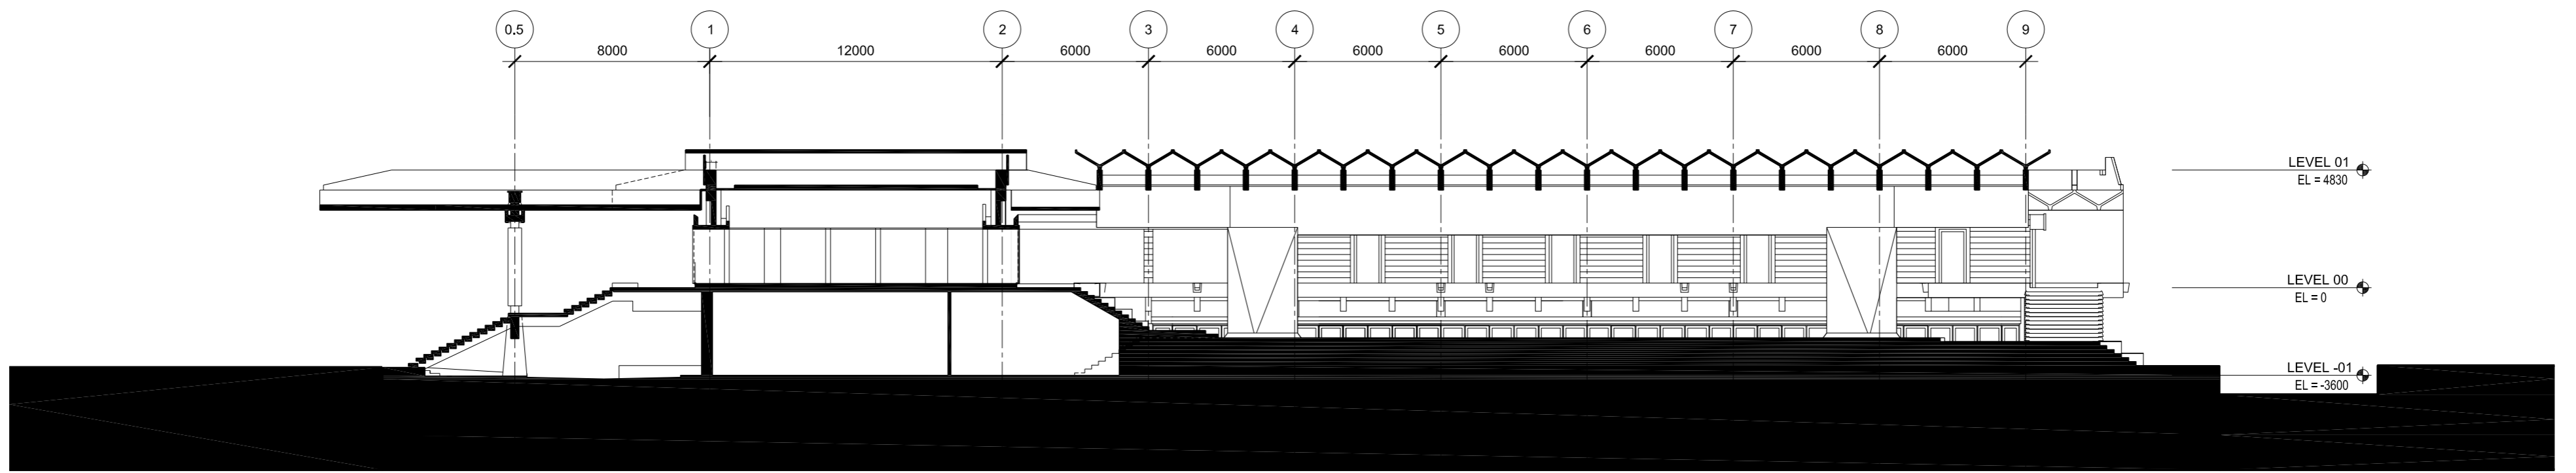

SECTION "AA"
SCALE 1/200

9

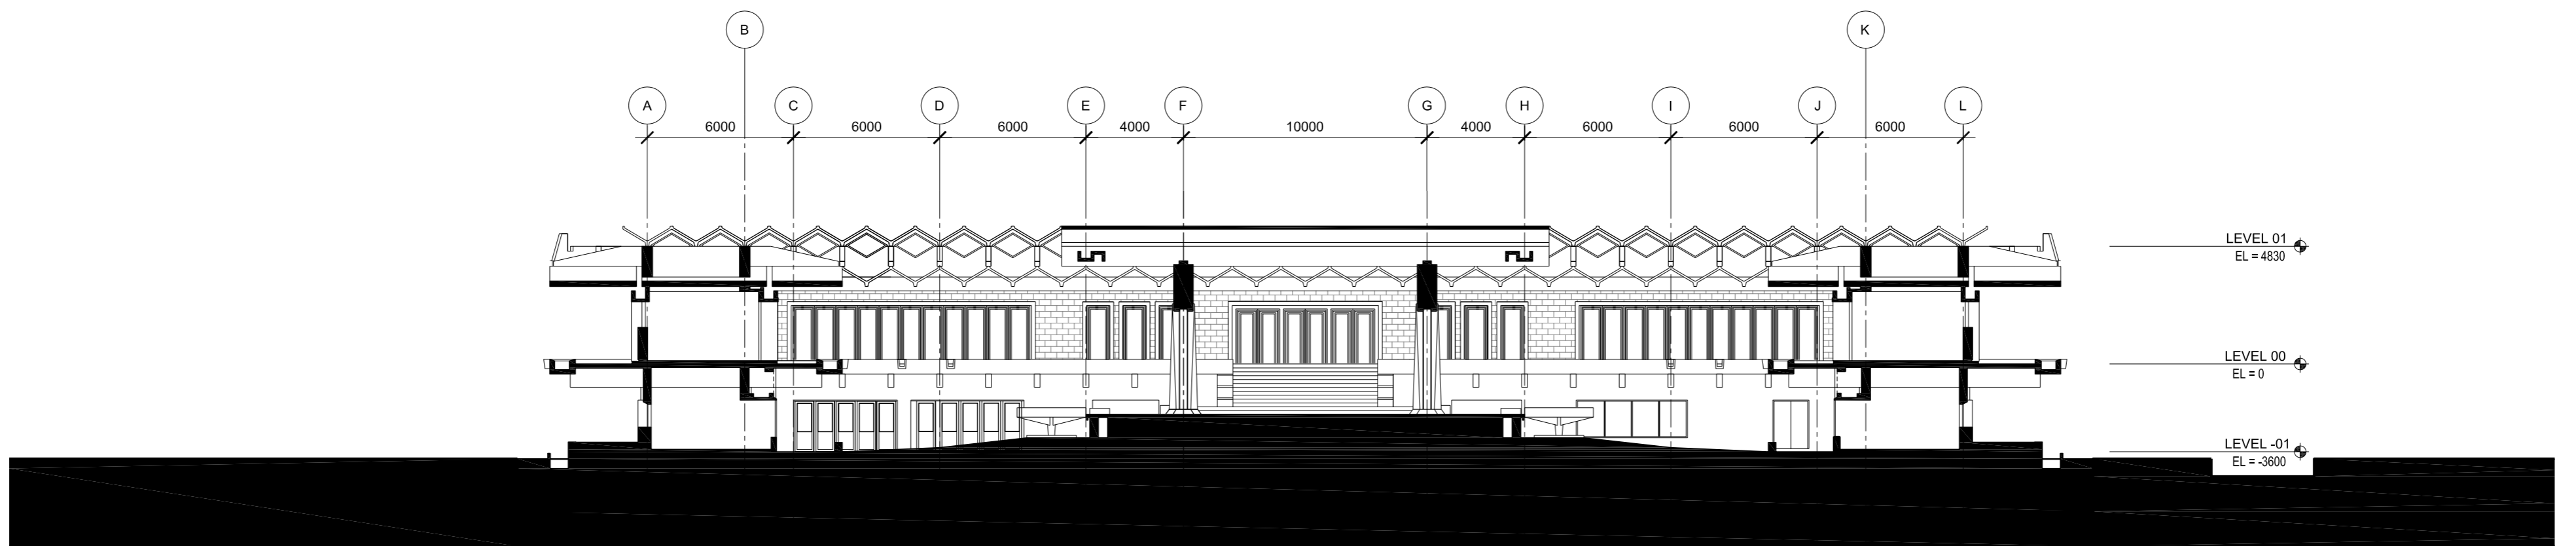

SECTION "BB"
SCALE 1/200

10

SECTIONS

STATE PALACE

SCALE 1/200

2010



© 2009-2015. ALL RIGHTS RESERVED.

PHNOM PENH | INFO@VANMOLYVANNPROJECT.ORG | WWW.VANMOLYVANNPROJECT.ORG



គម្រោង វណ្ណ ម៉ូលី វណ្ណ
THE VANN MOLYVANN PROJECT

INFO@VANNMOLYVANNPROJECT.ORG | WWW.VANNMOLYVANNPROJECT.ORG