




**STATE RECEPTION HALL**

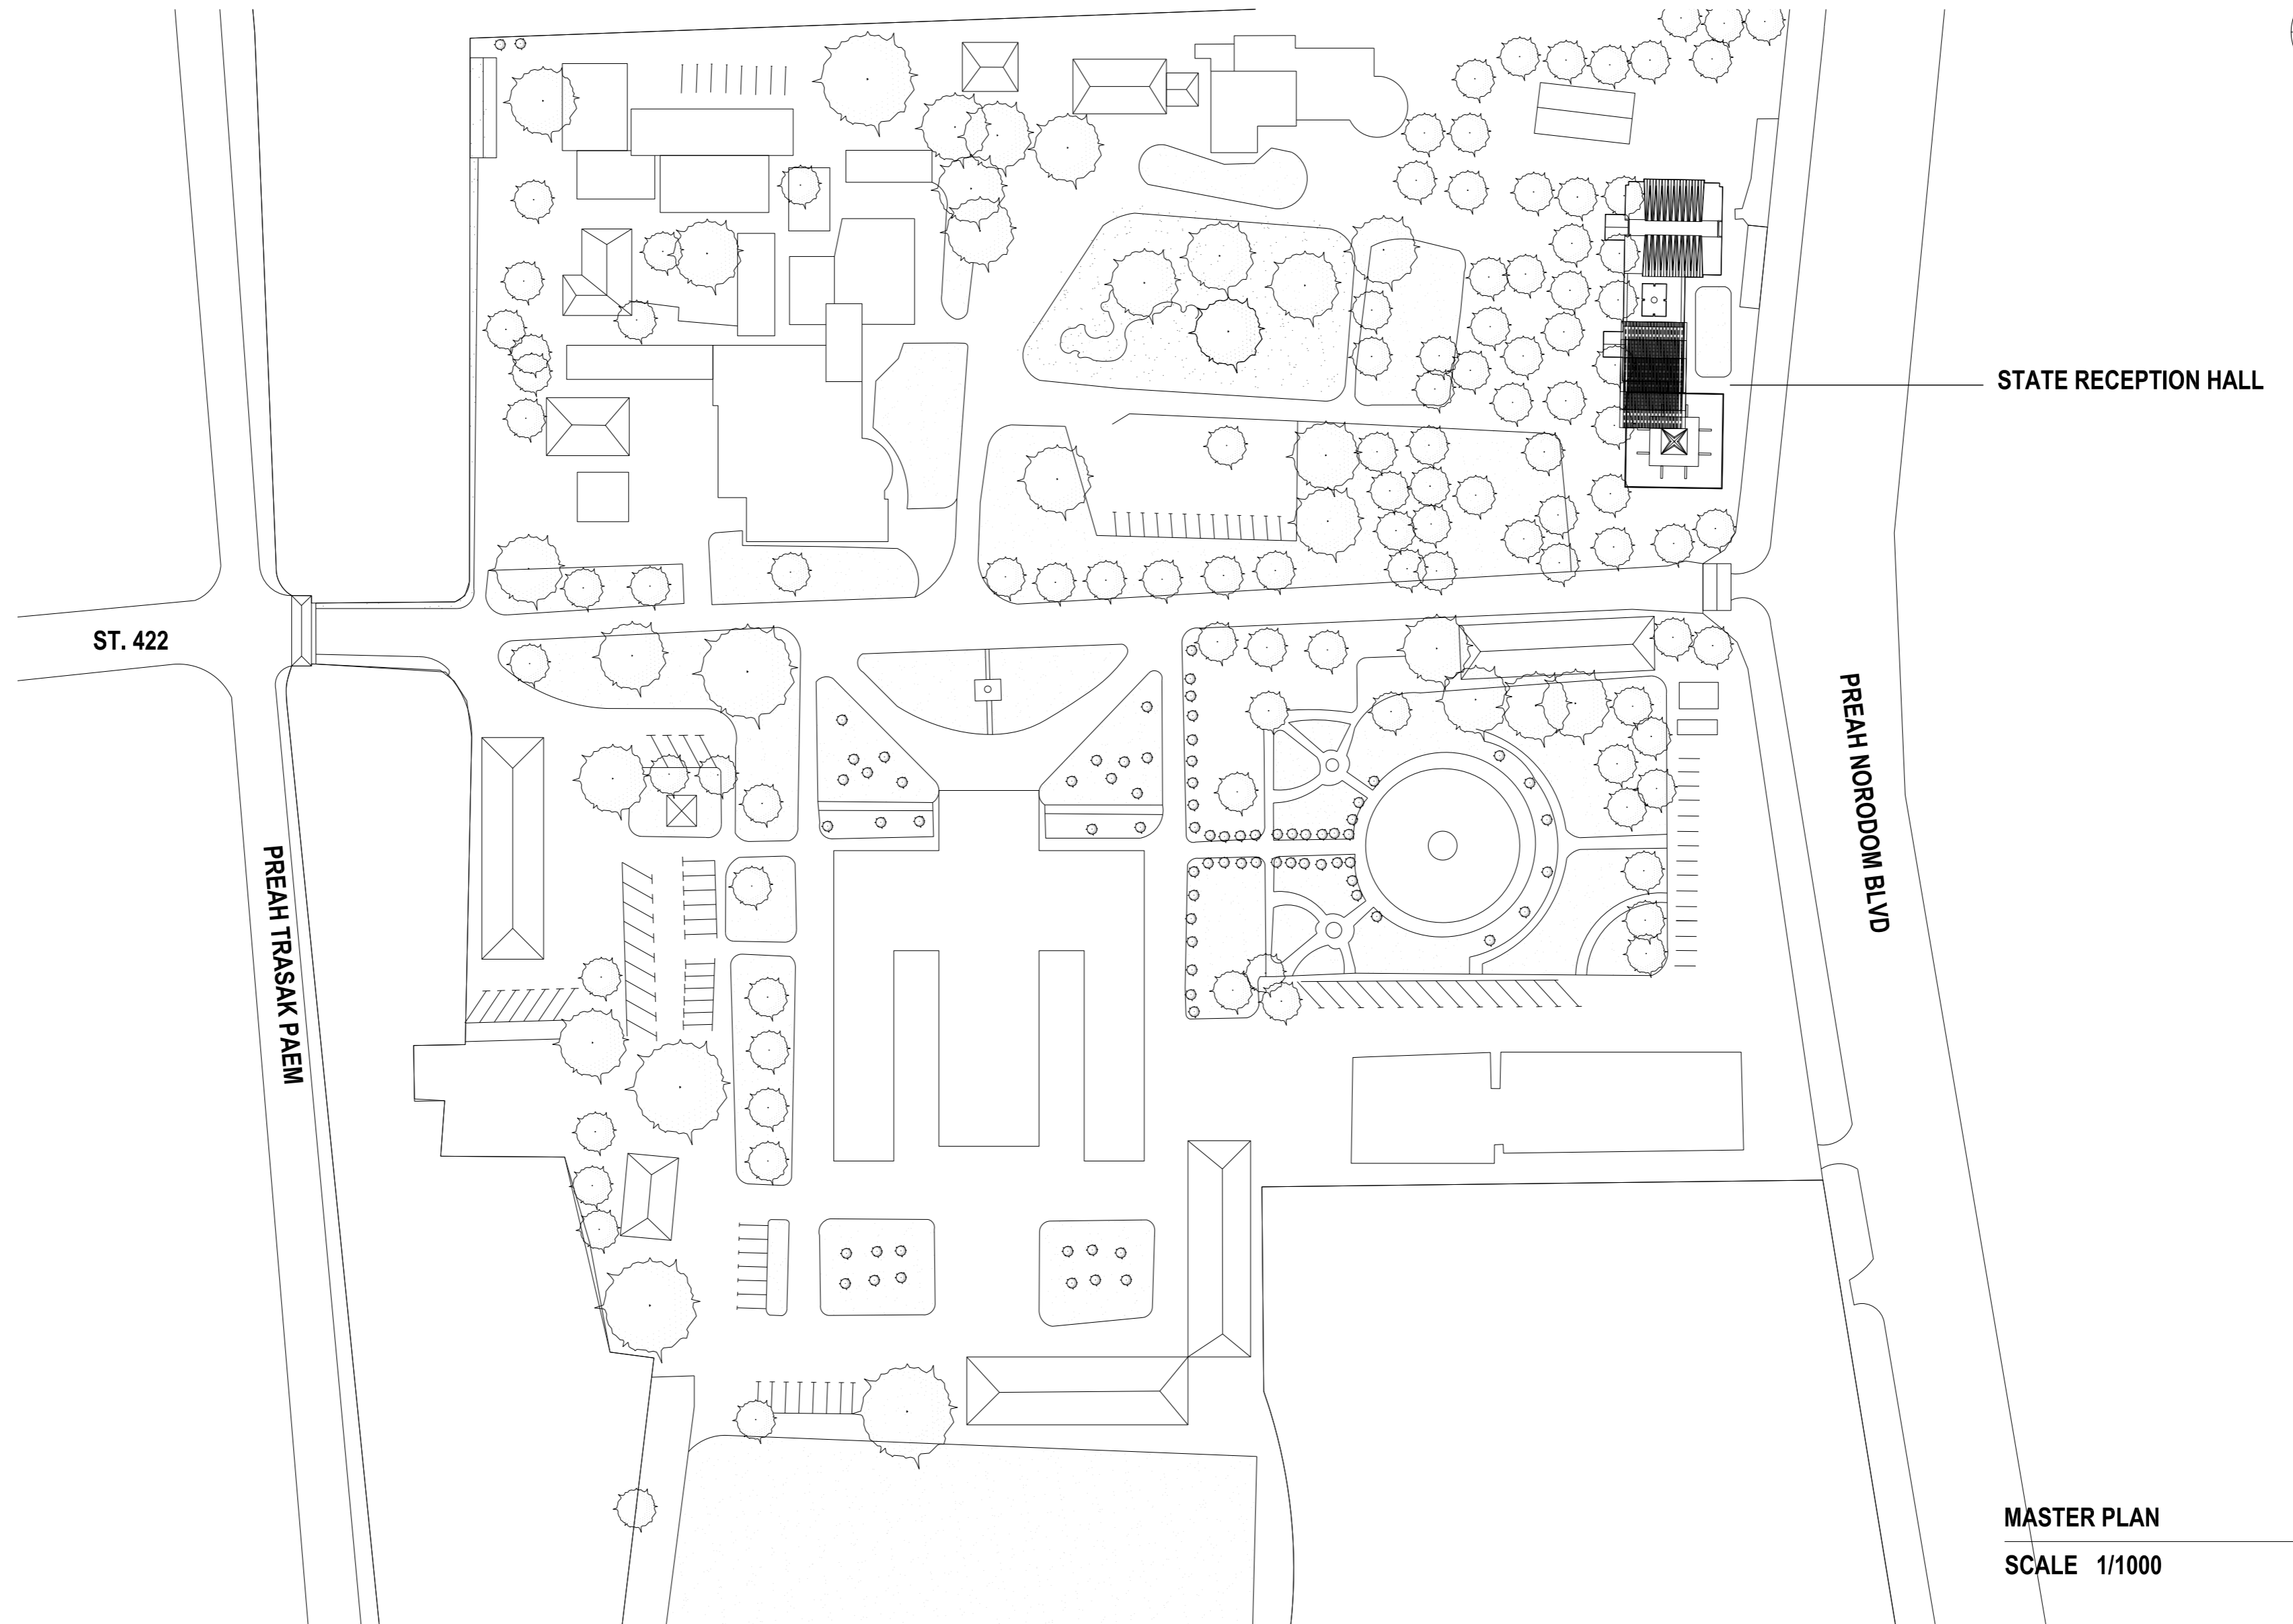

STATE RECEPTION HALL




ST. 422


PREAH TRASAK PAEM

PREAH NORODOM BLVD

MASTER PLAN  
SCALE 1/1000


1

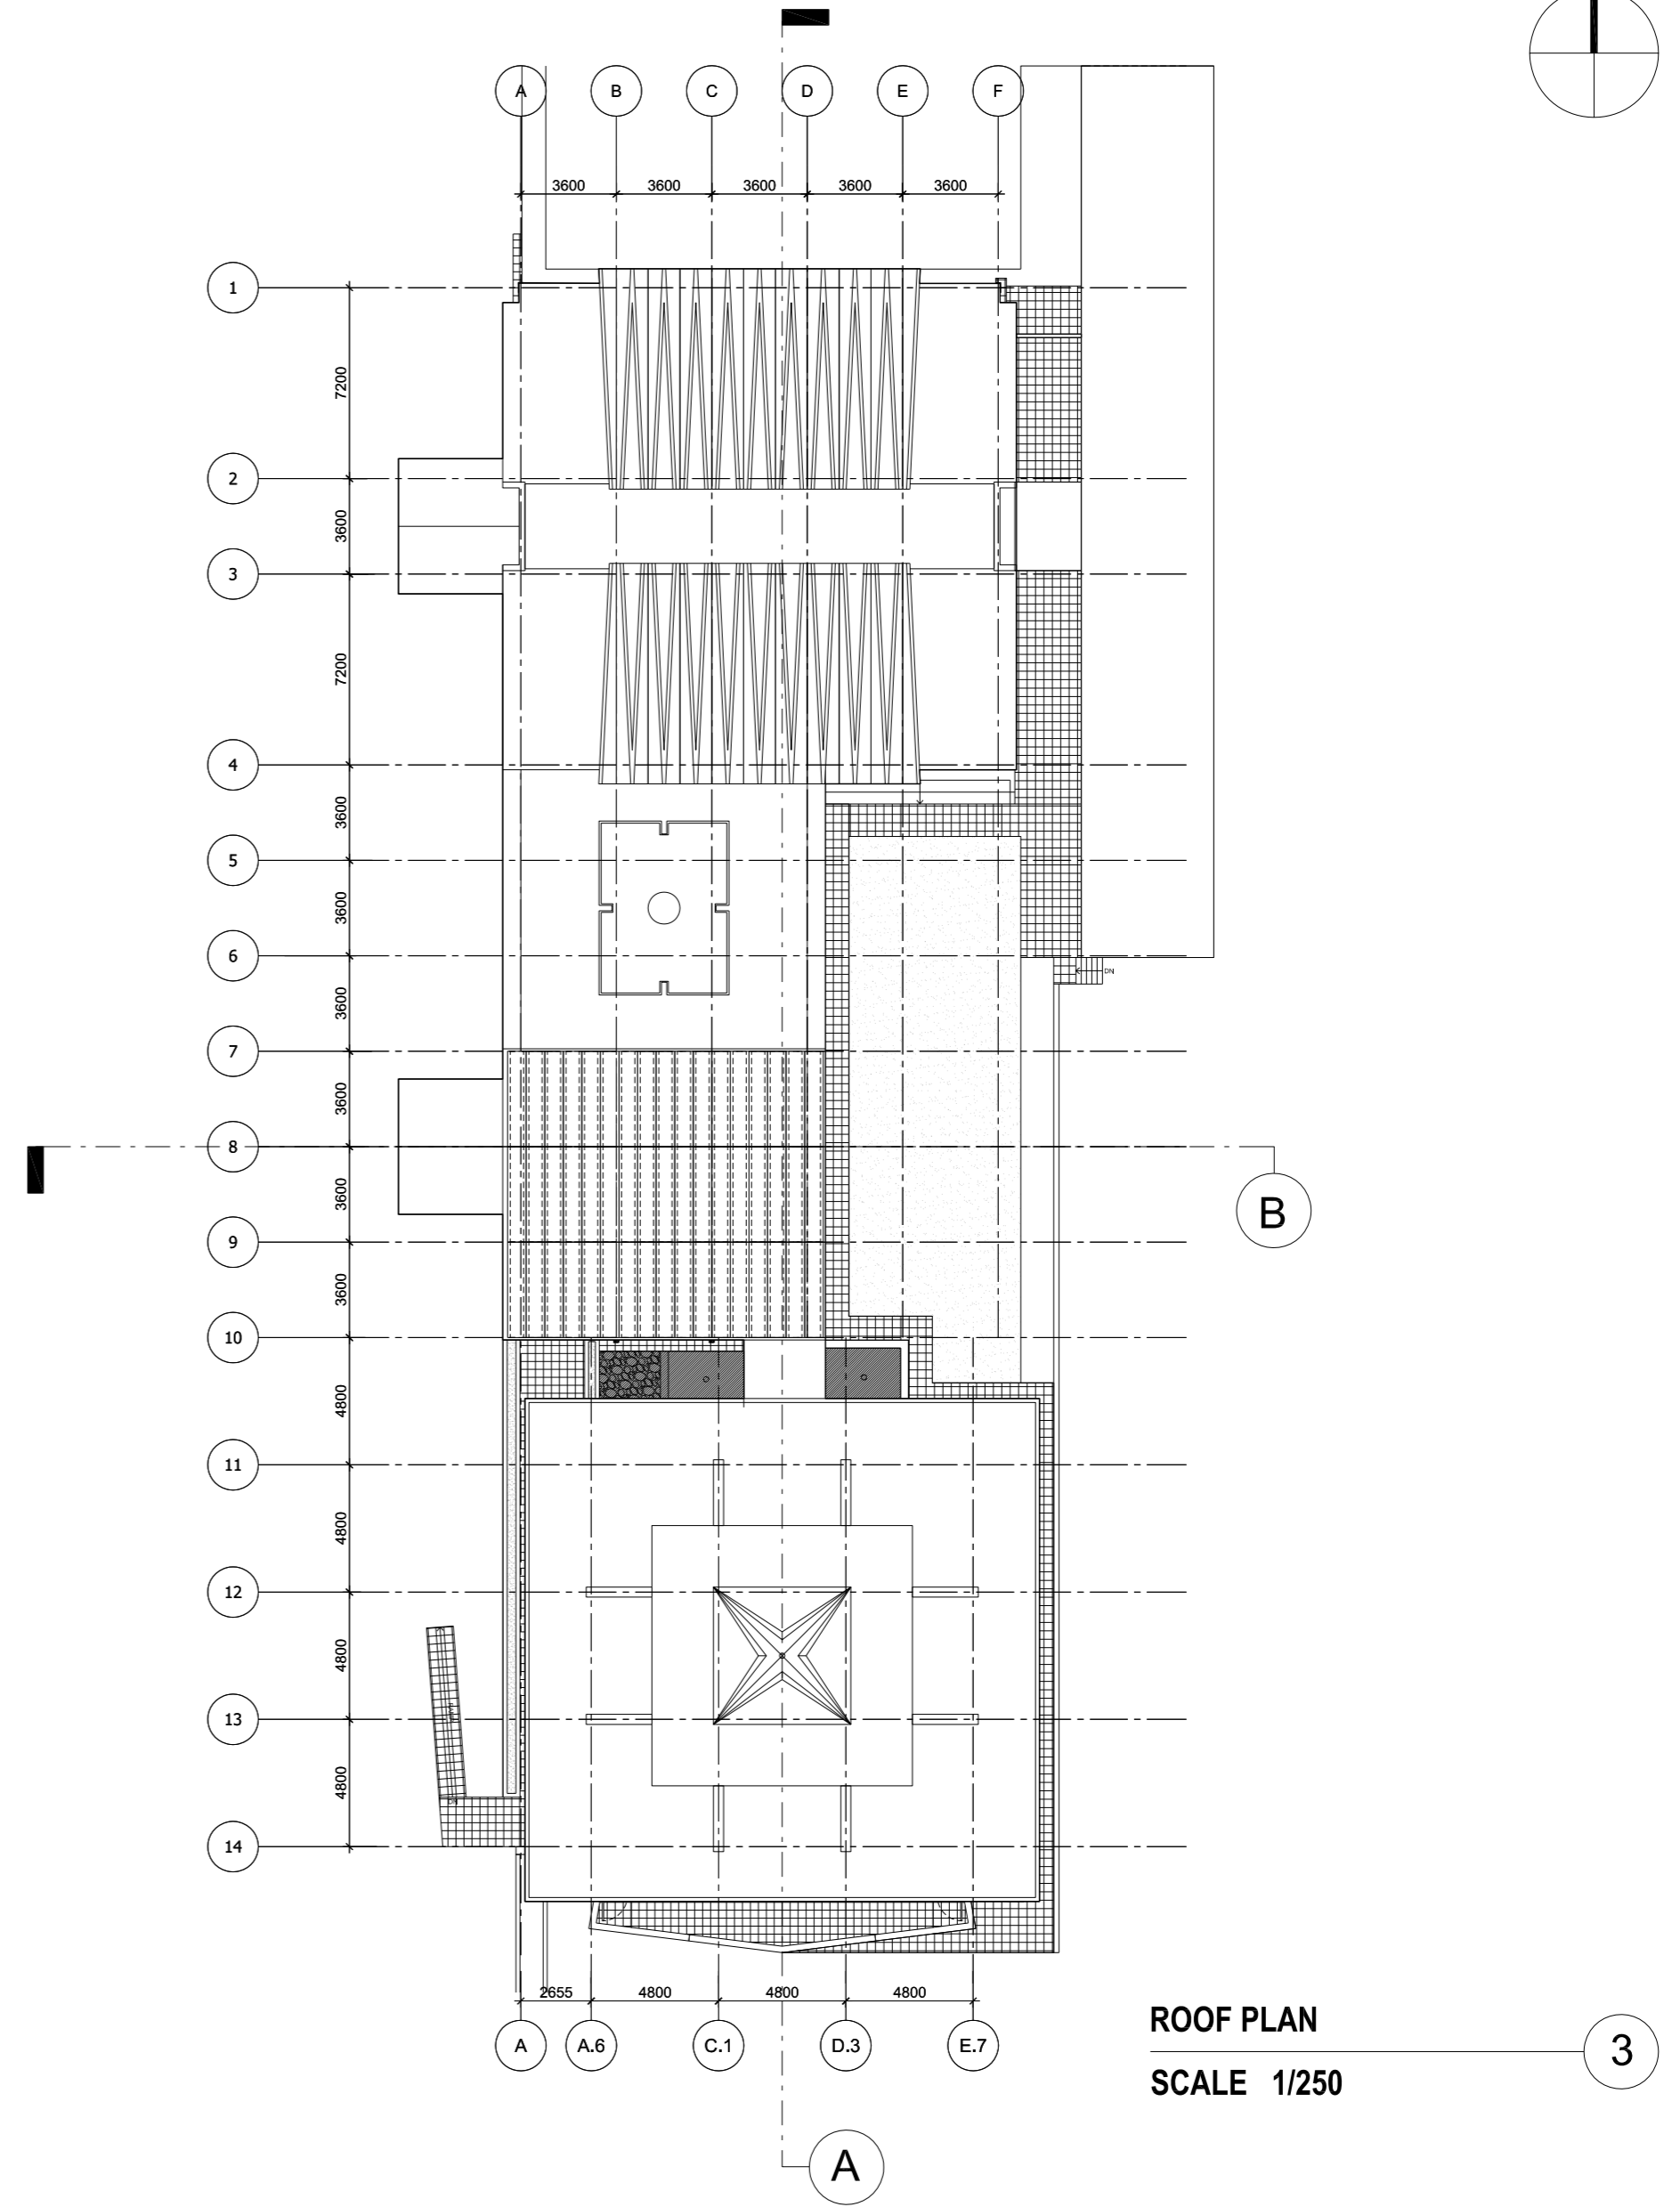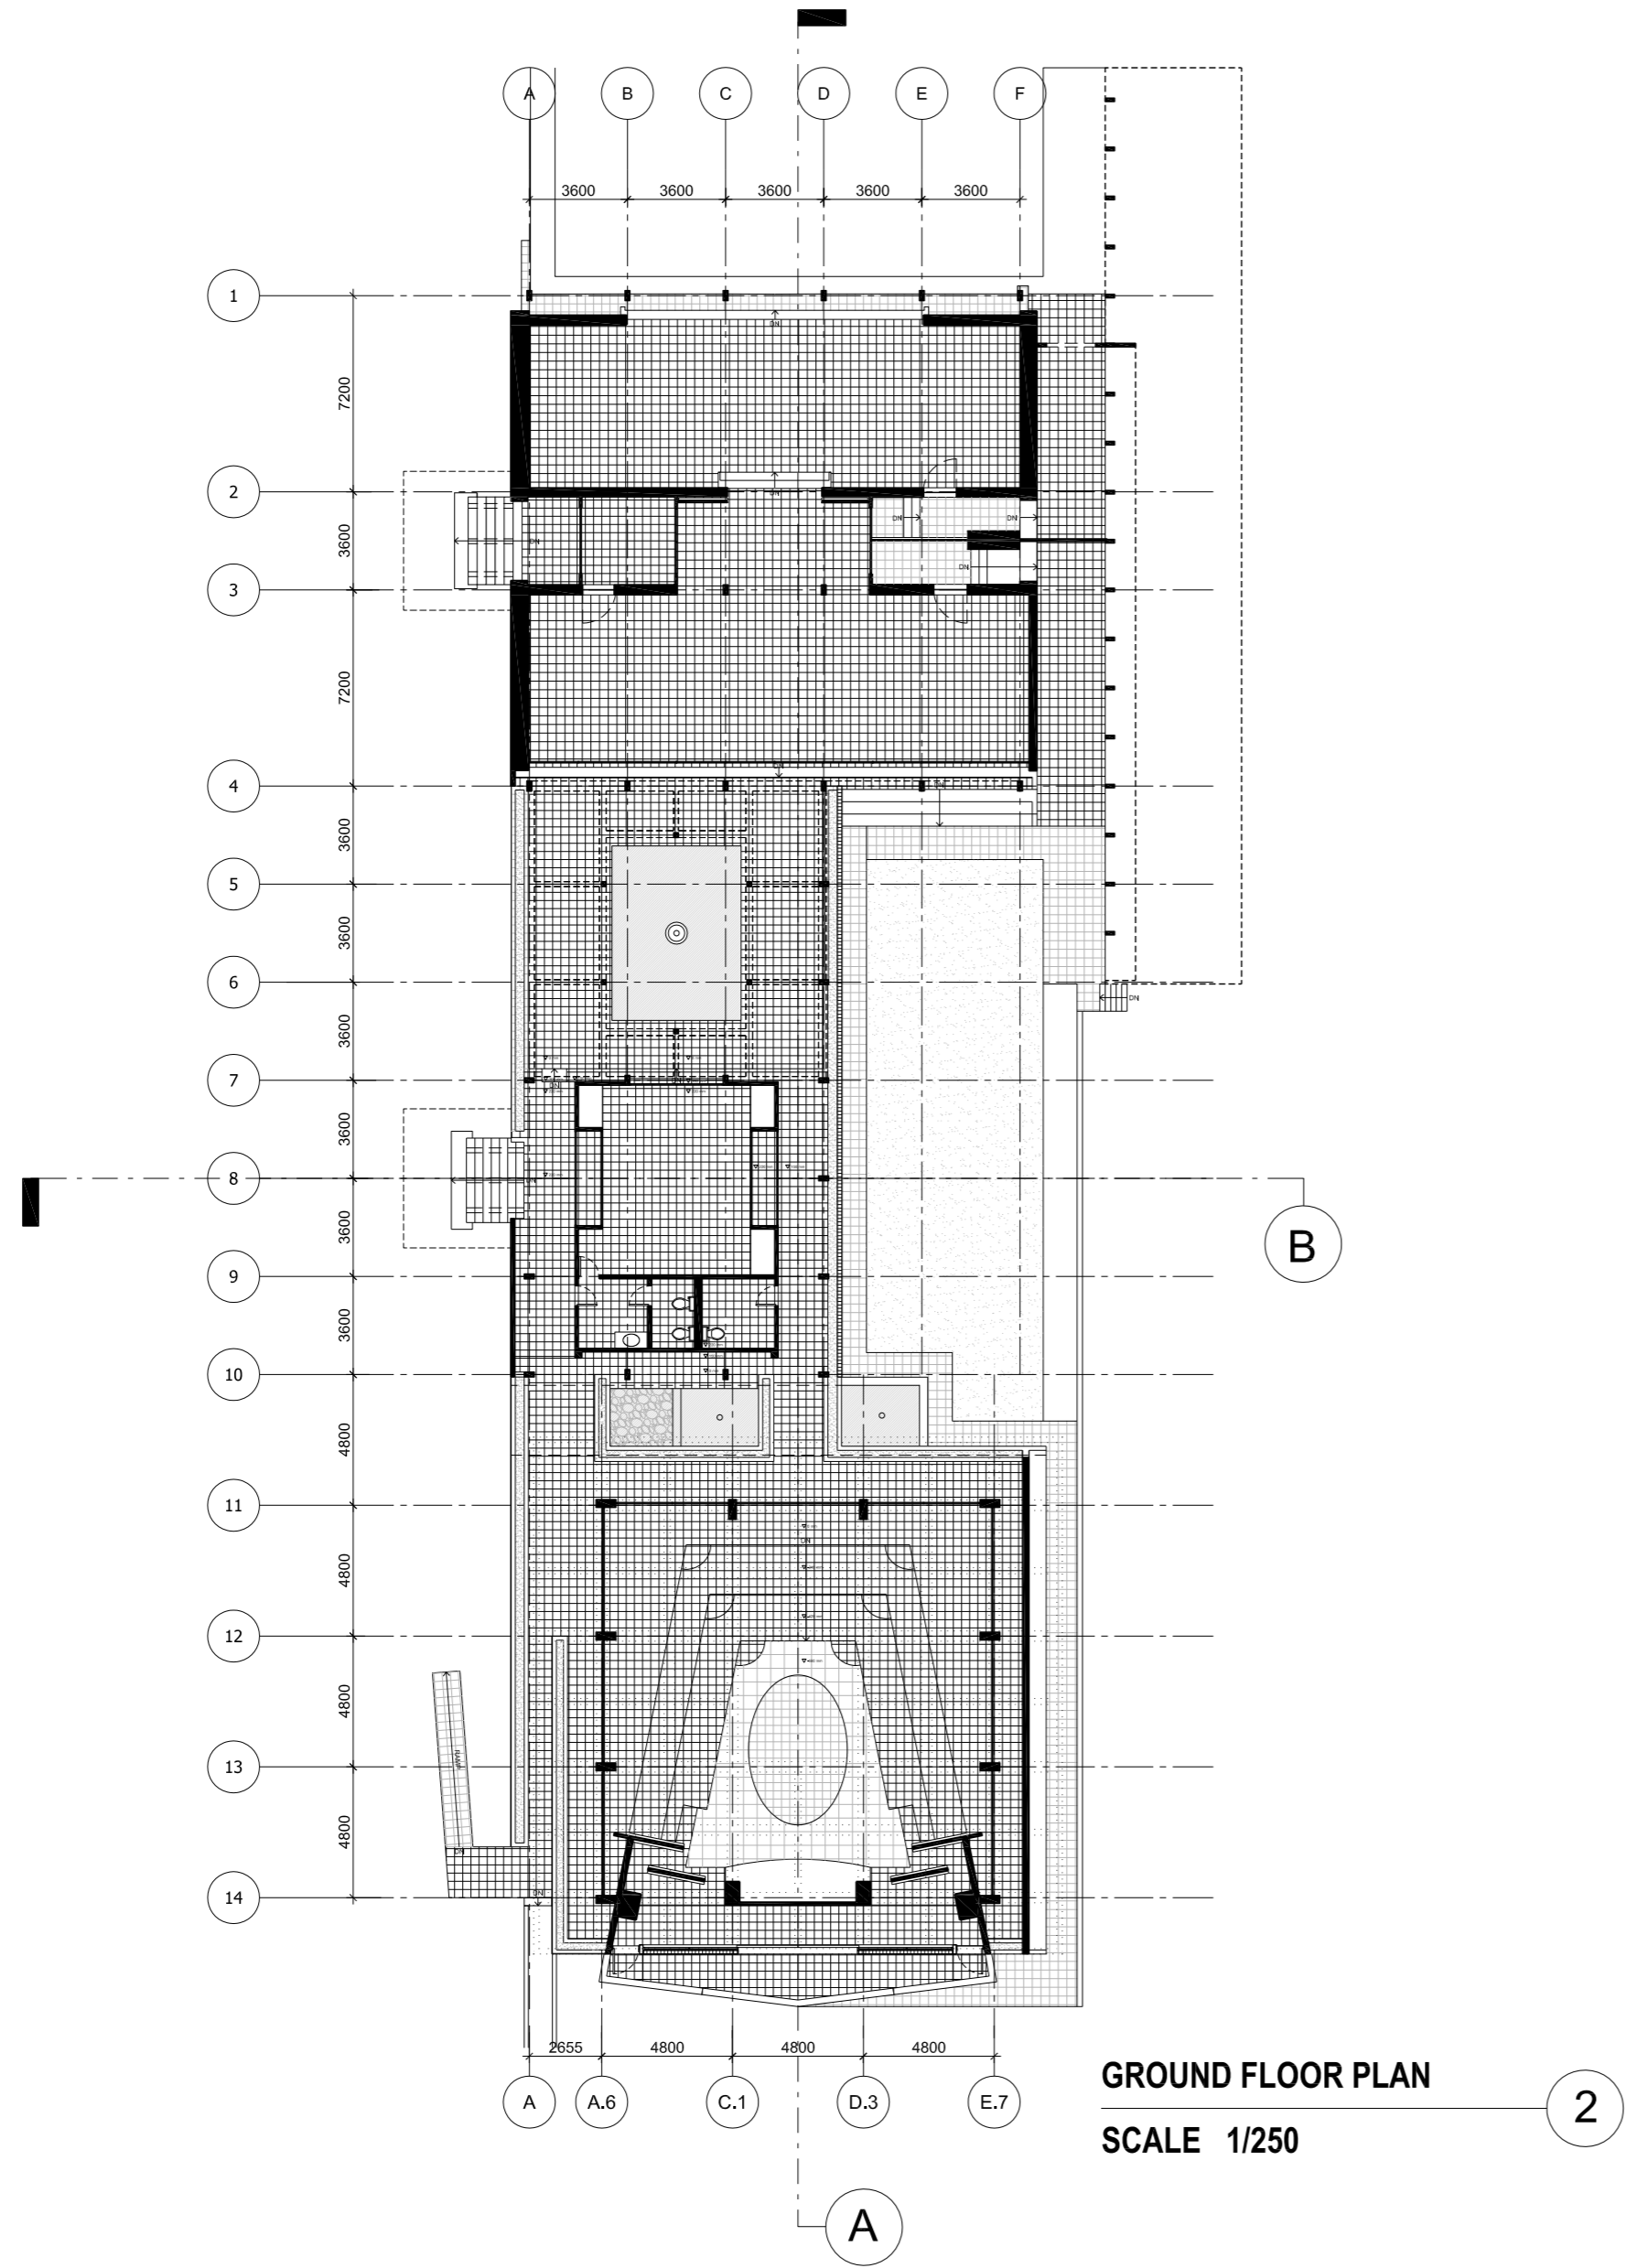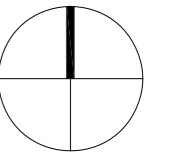

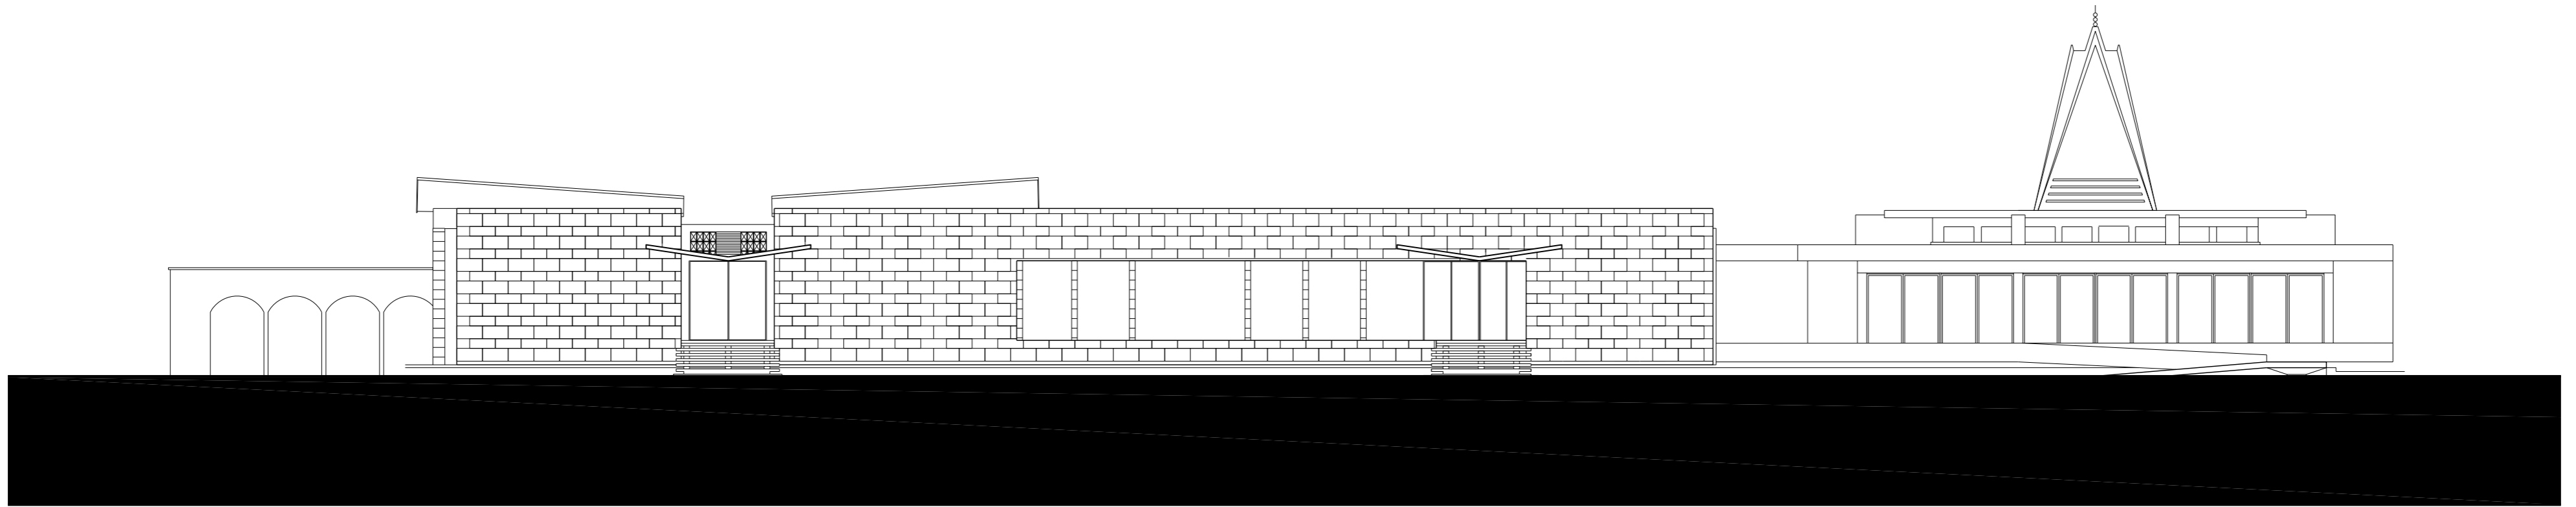

WEST ELEVATION  
SCALE 1/150

4

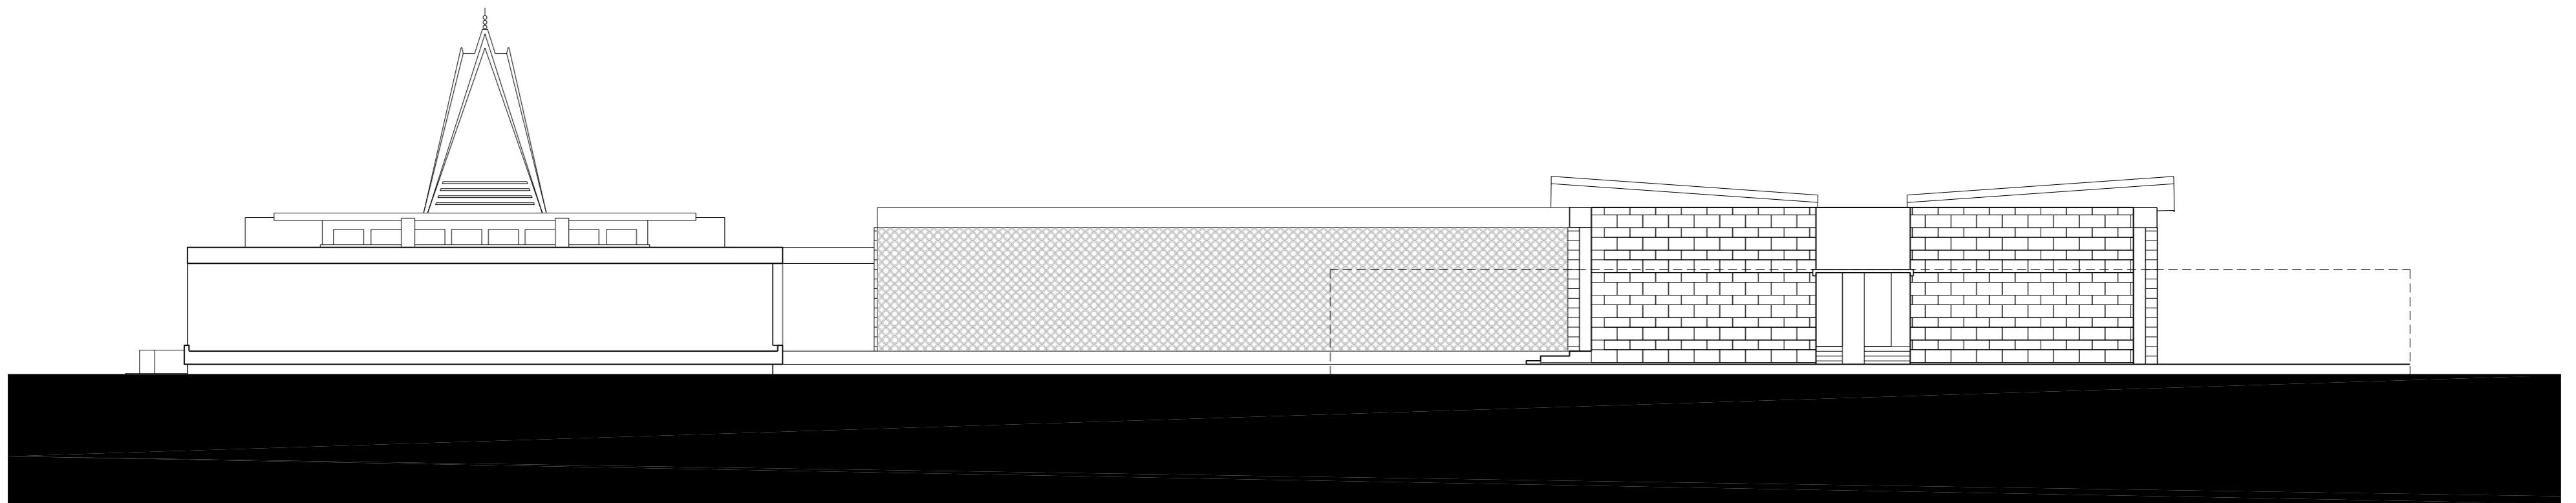

EAST ELEVATION  
SCALE 1/150

5

ELEVATIONS

SCALE 1/150


STATE RECEPTION HALL

2010




© 2009-2015. ALL RIGHTS RESERVED.

PHNOM PENH | INFO@VANMOLYVANNPROJECT.ORG | WWW.VANMOLYVANNPROJECT.ORG

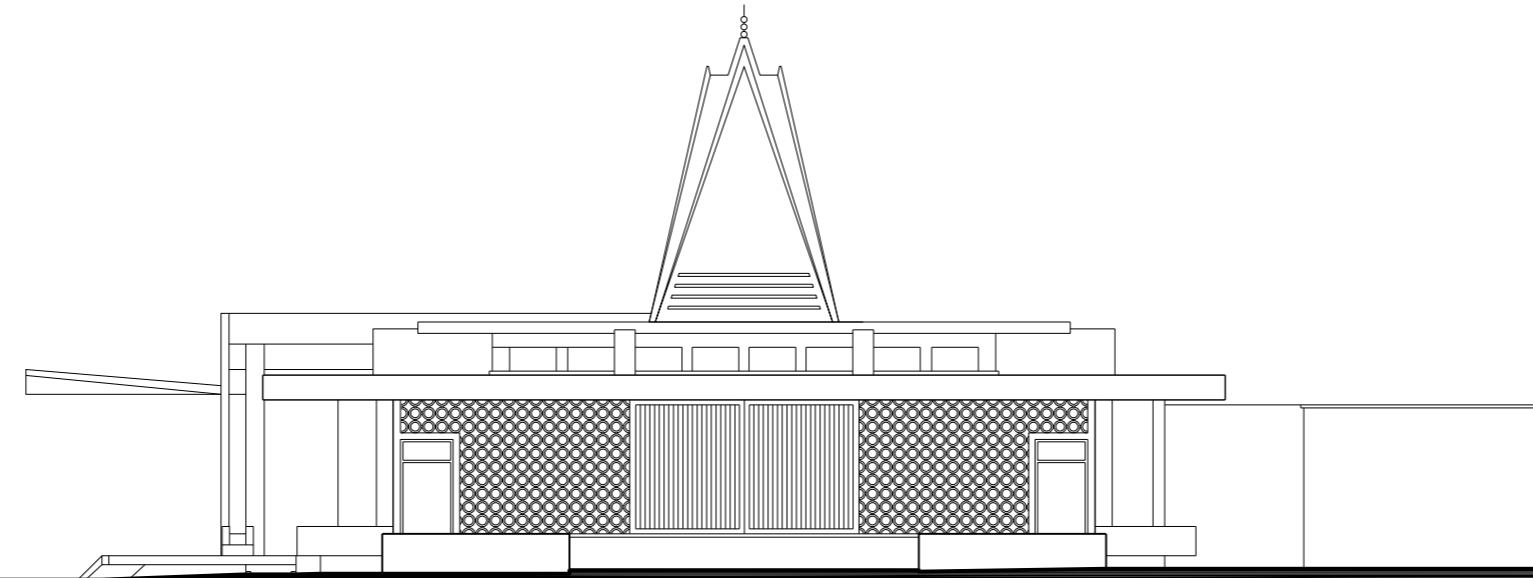

SOUTH ELEVATION  
SCALE 1/150

6

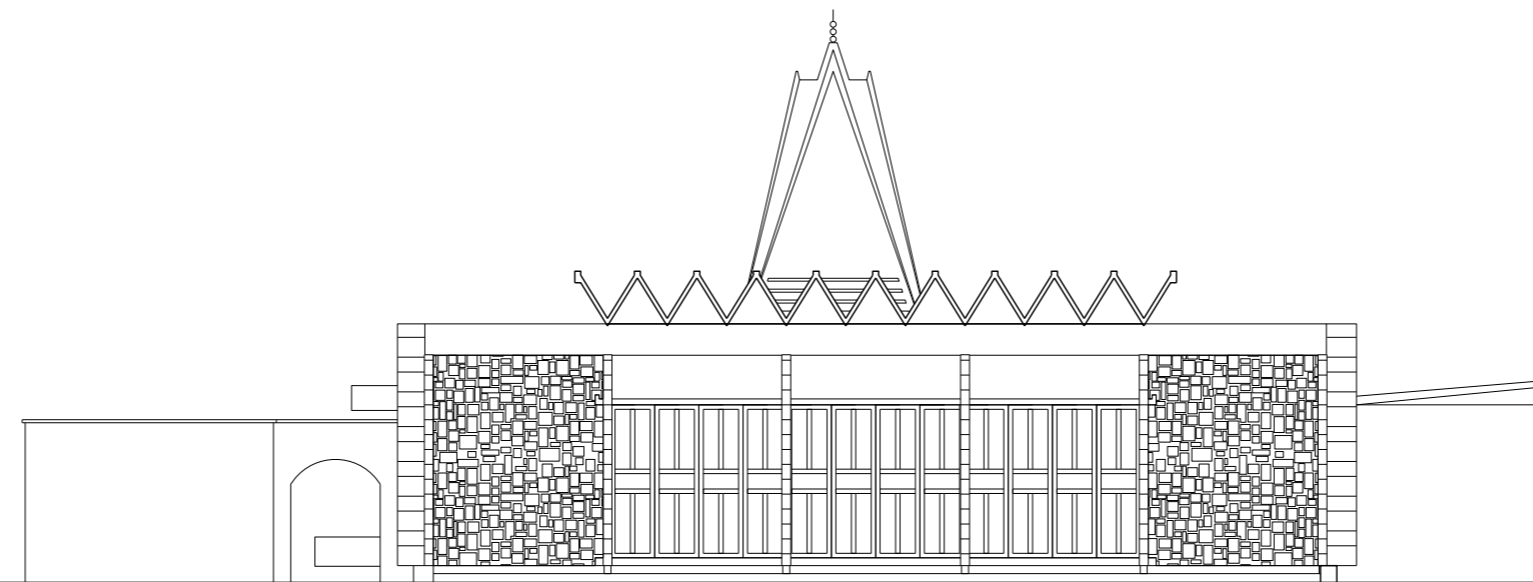

NORTH ELEVATION  
SCALE 1/150

7

ELEVATIONS

STATE RECEPTION HALL


SCALE 1/150

2010




© 2009-2015. ALL RIGHTS RESERVED.

PHNOM PENH | INFO@VANNMOLYVANNPROJECT.ORG | WWW.VANNMOLYVANNPROJECT.ORG

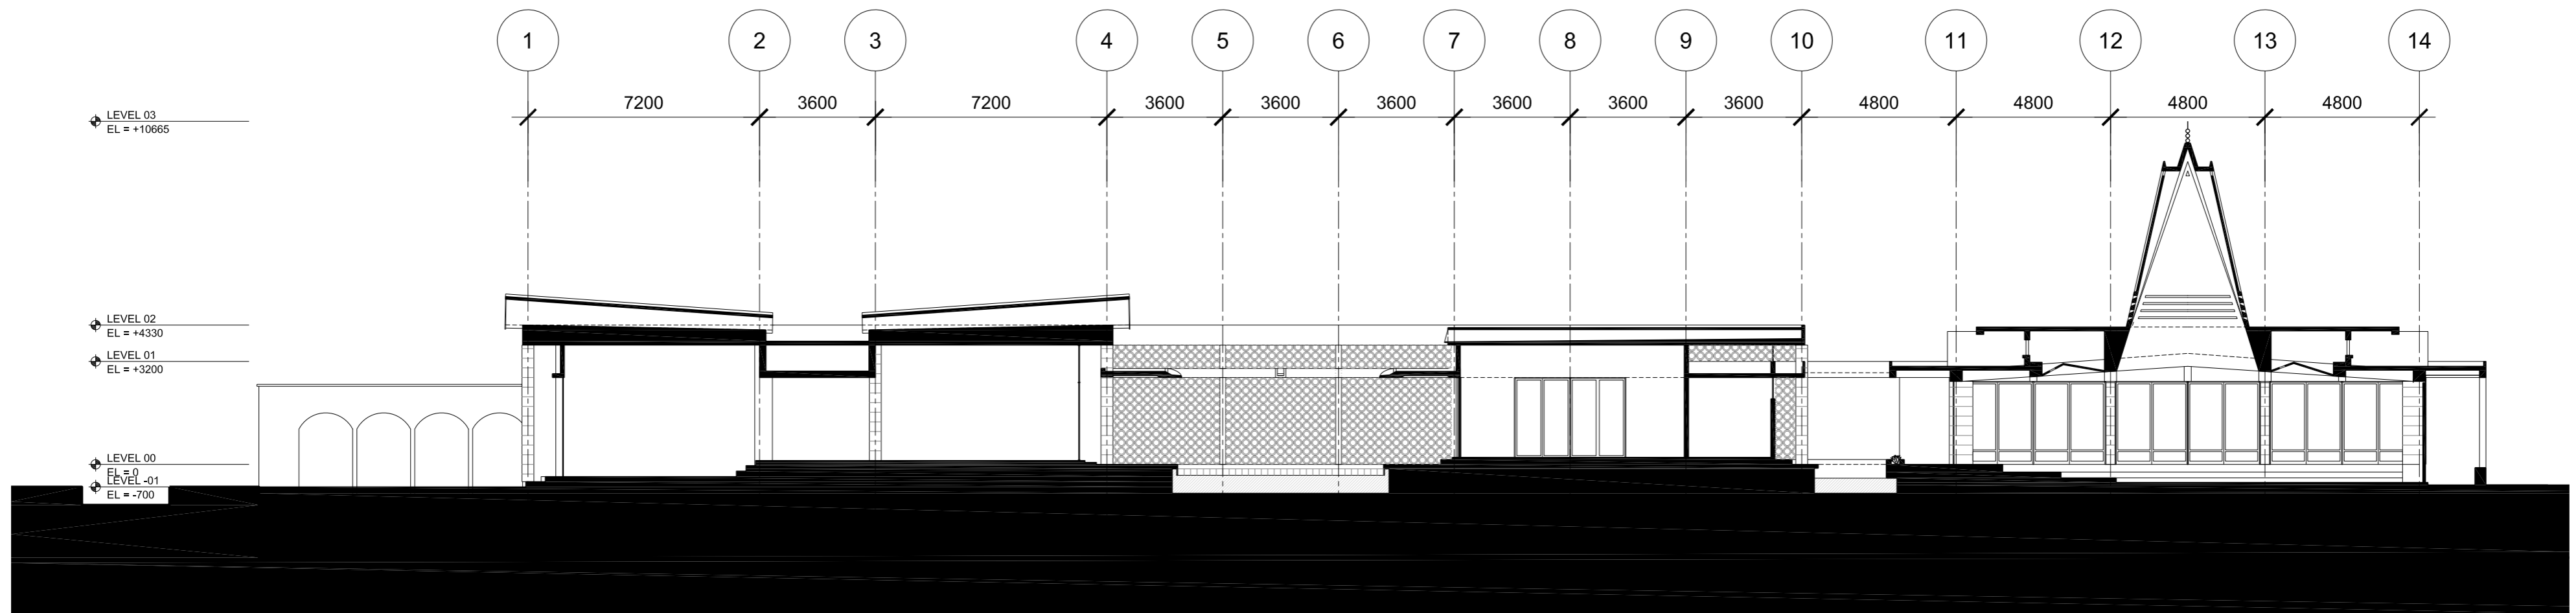

SECTION "AA"  
SCALE 1/150

8

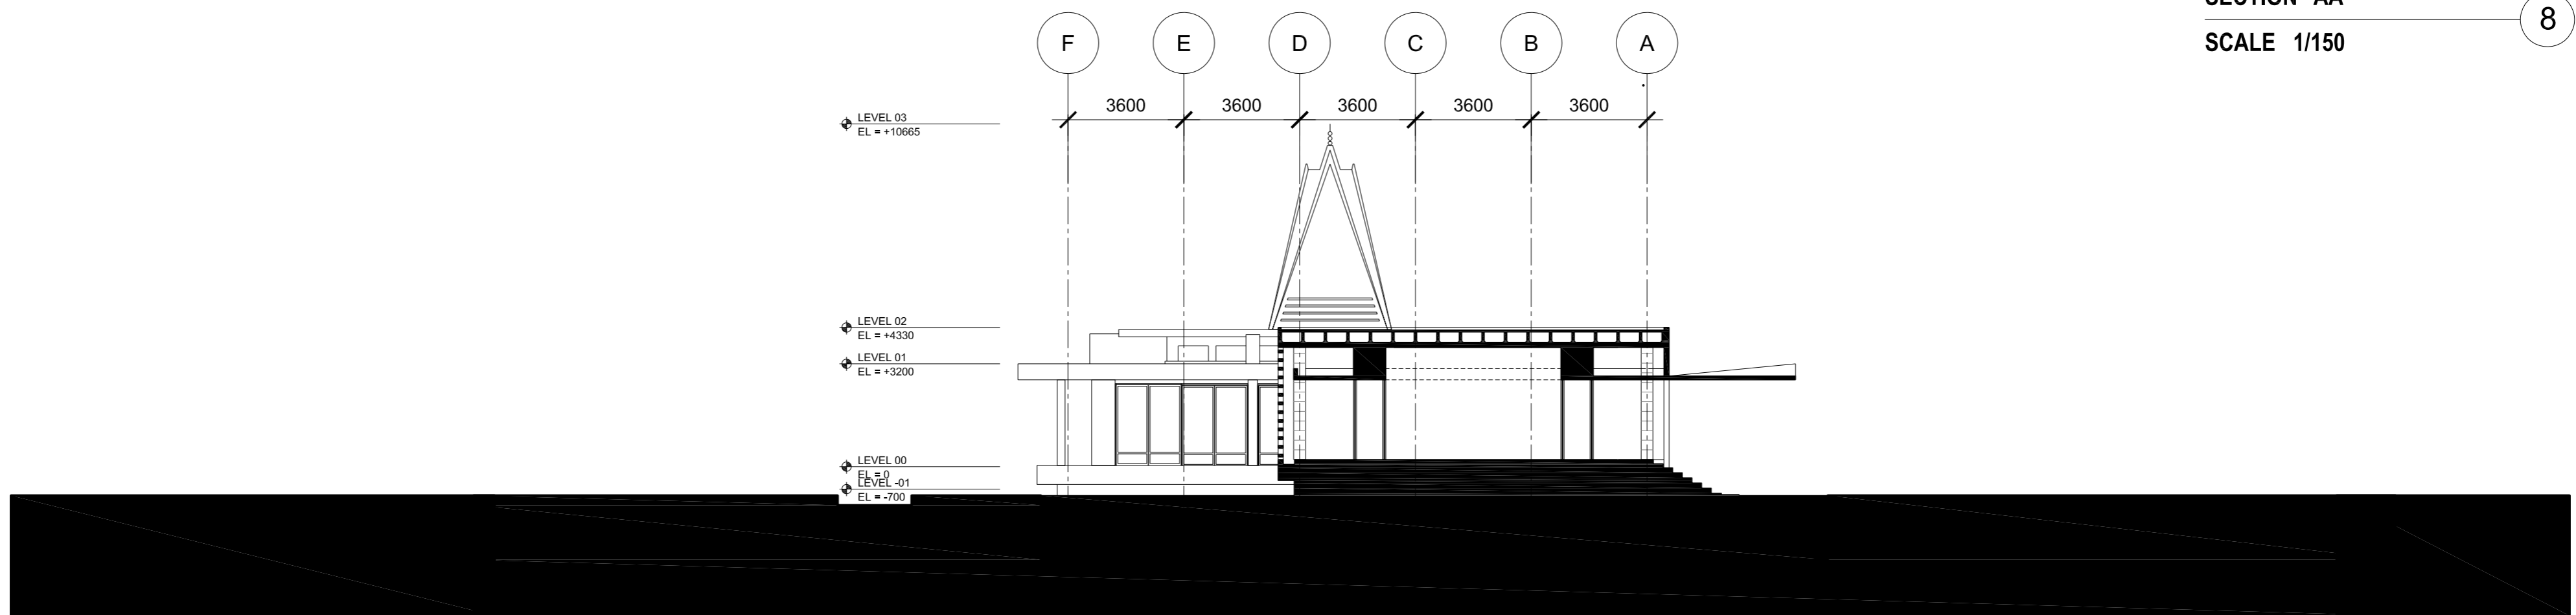

SECTION "BB"  
SCALE 1/150

9

SECTIONS

STATE RECEPTION HALL

SCALE 1/150

2010



© 2009-2015. ALL RIGHTS RESERVED.

PHNOM PENH | INFO@VANMOLYVANNPROJECT.ORG | WWW.VANMOLYVANNPROJECT.ORG



---

គម្រោង វណ្ណ ម៉ូលី វណ្ណ  
THE VANN MOLYVANN PROJECT

---

INFO@VANNMOLYVANNPROJECT.ORG | WWW.VANNMOLYVANNPROJECT.ORG