



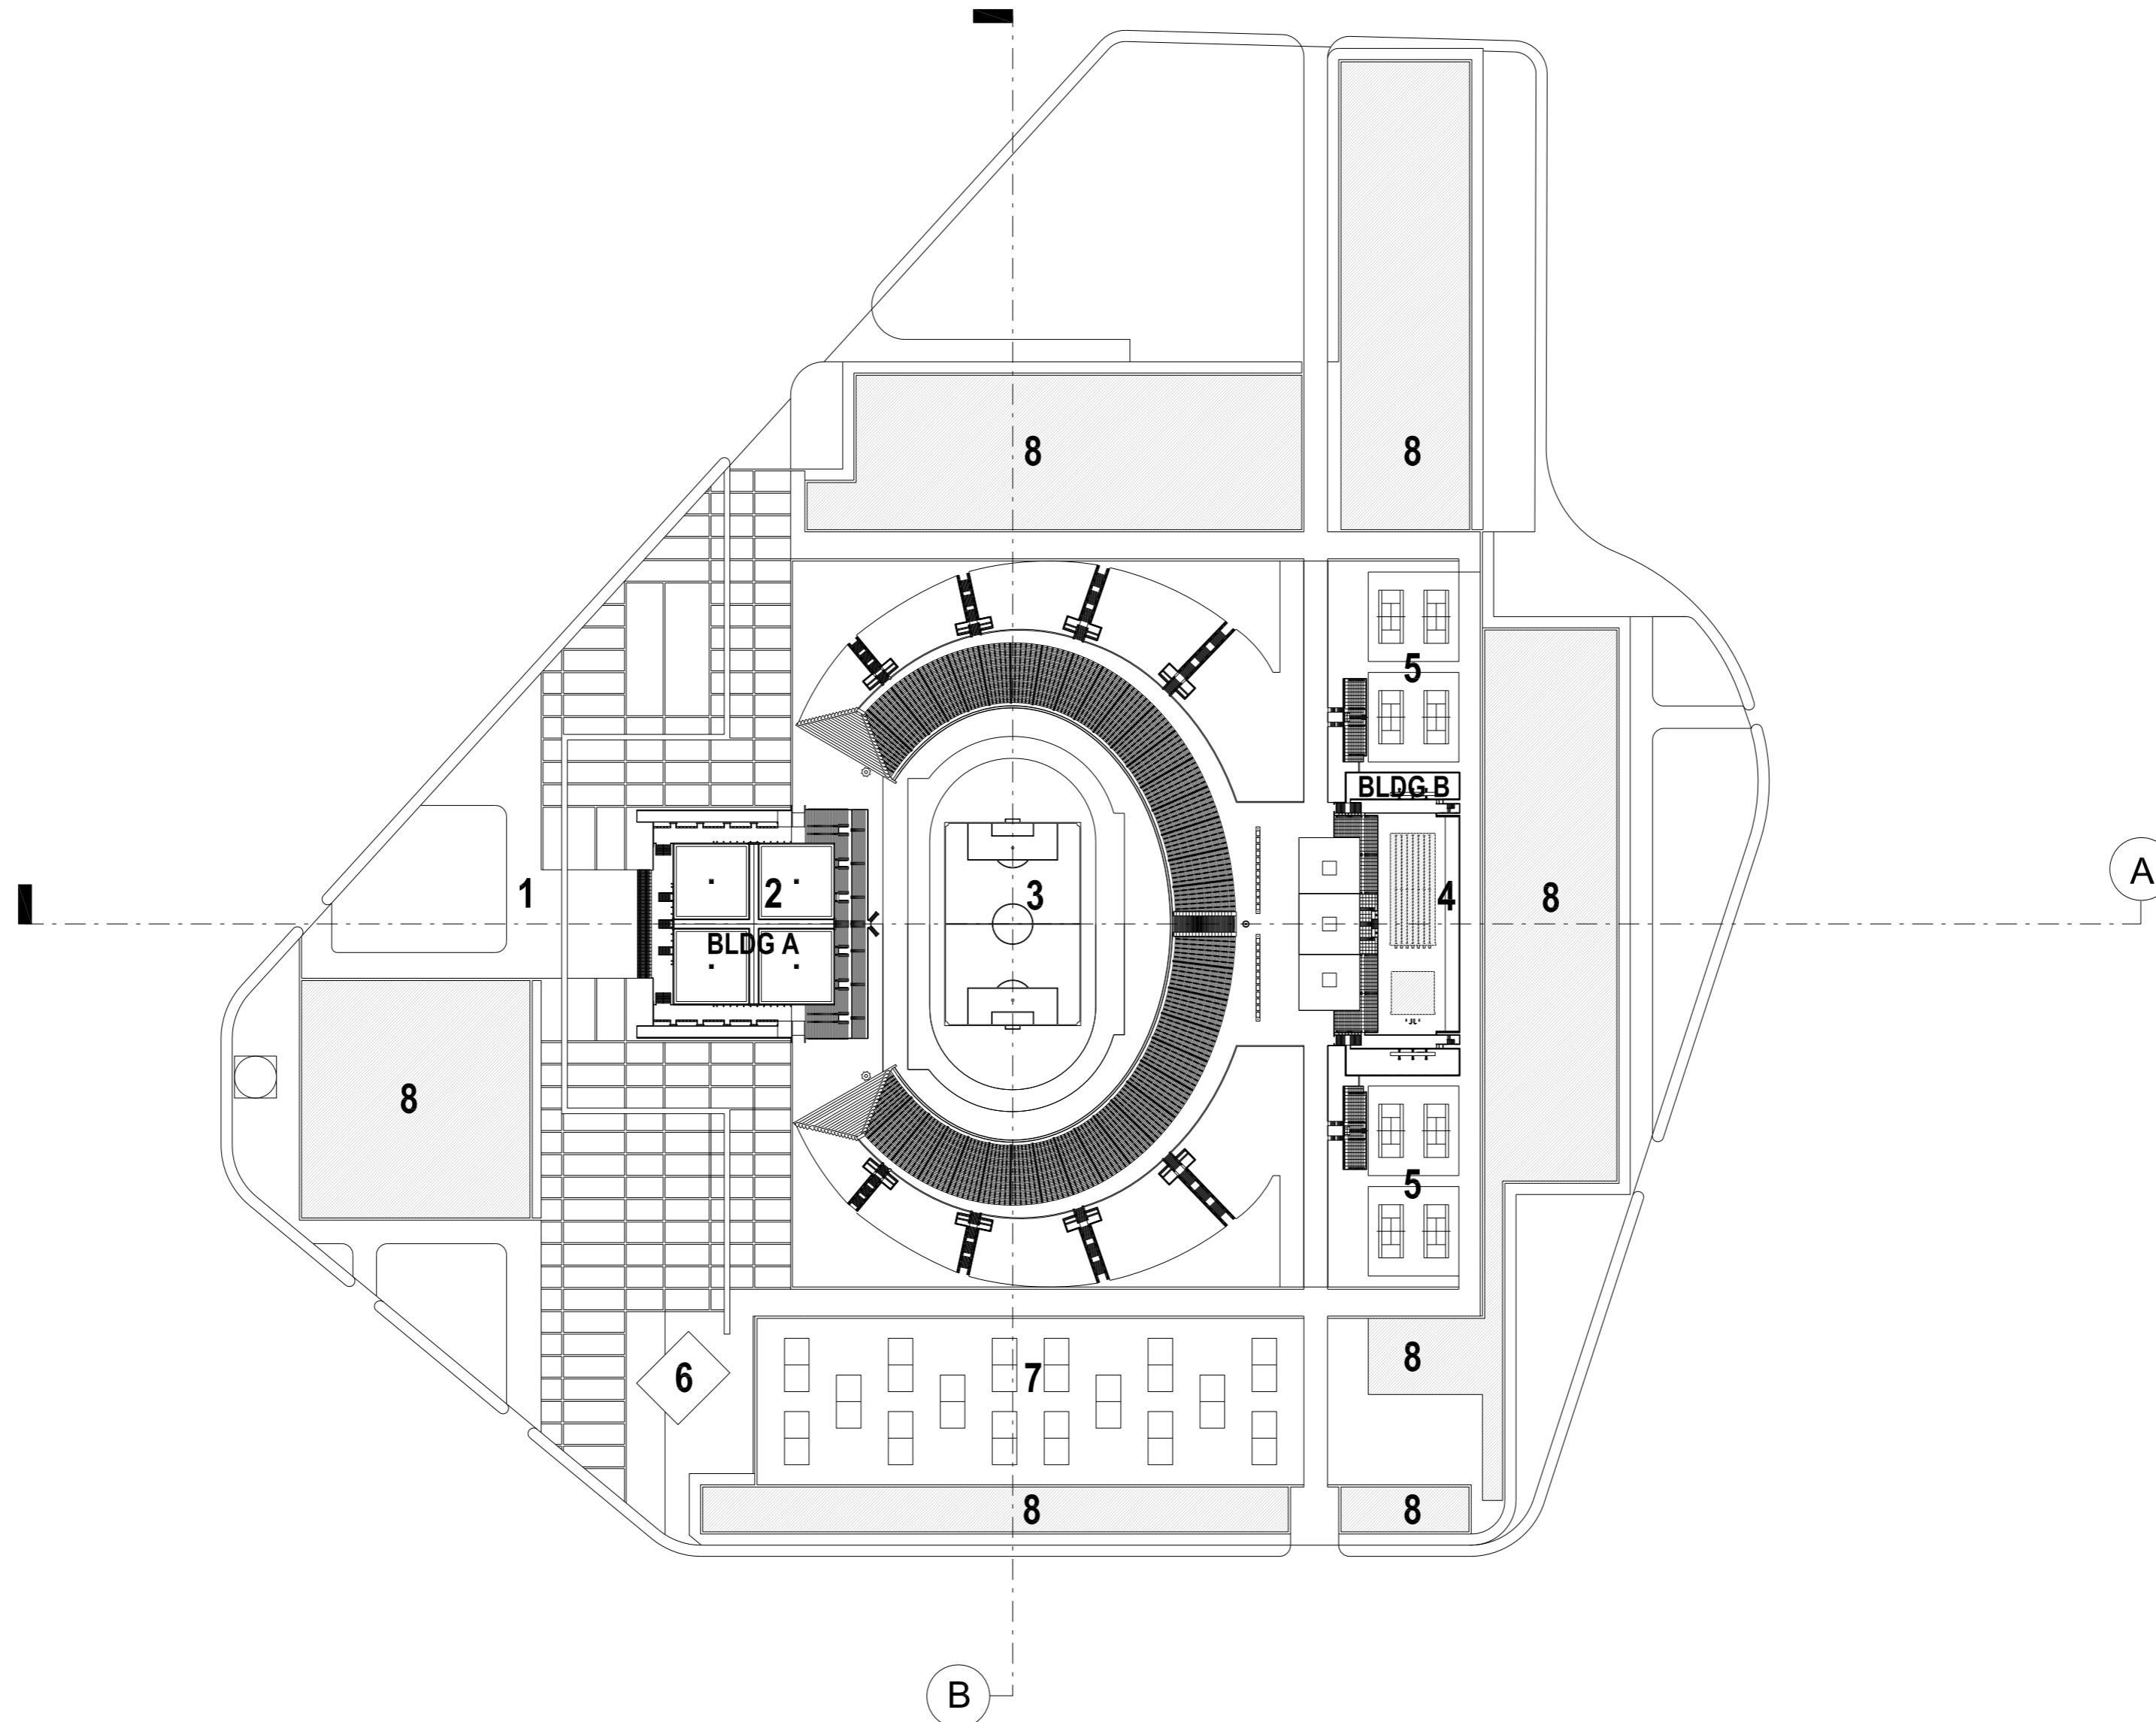

THE NATIONAL SPORTS COMPLEX

LEGEND

- 1. MAIN ACCESS
- 2. INDOOR STADIUM
- 3. OUTDOOR STADIUM
- 4. SWIMMING POOL
- 5. TENNIS COURTS
- 6. GAMES COURTS
- 7. VOLLEYBALL COURTS
- 8. WATER

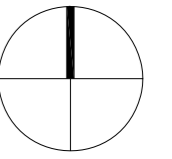

MASTER PLAN
SCALE 1/2500

1

PLANS

SCALE 1/2500


THE NATIONAL SPORTS COMPLEX

2010




© 2009-2015. ALL RIGHTS RESERVED.

PHNOM PENH | INFO@VANMOLYVANNPROJECT.ORG | WWW.VANMOLYVANNPROJECT.ORG

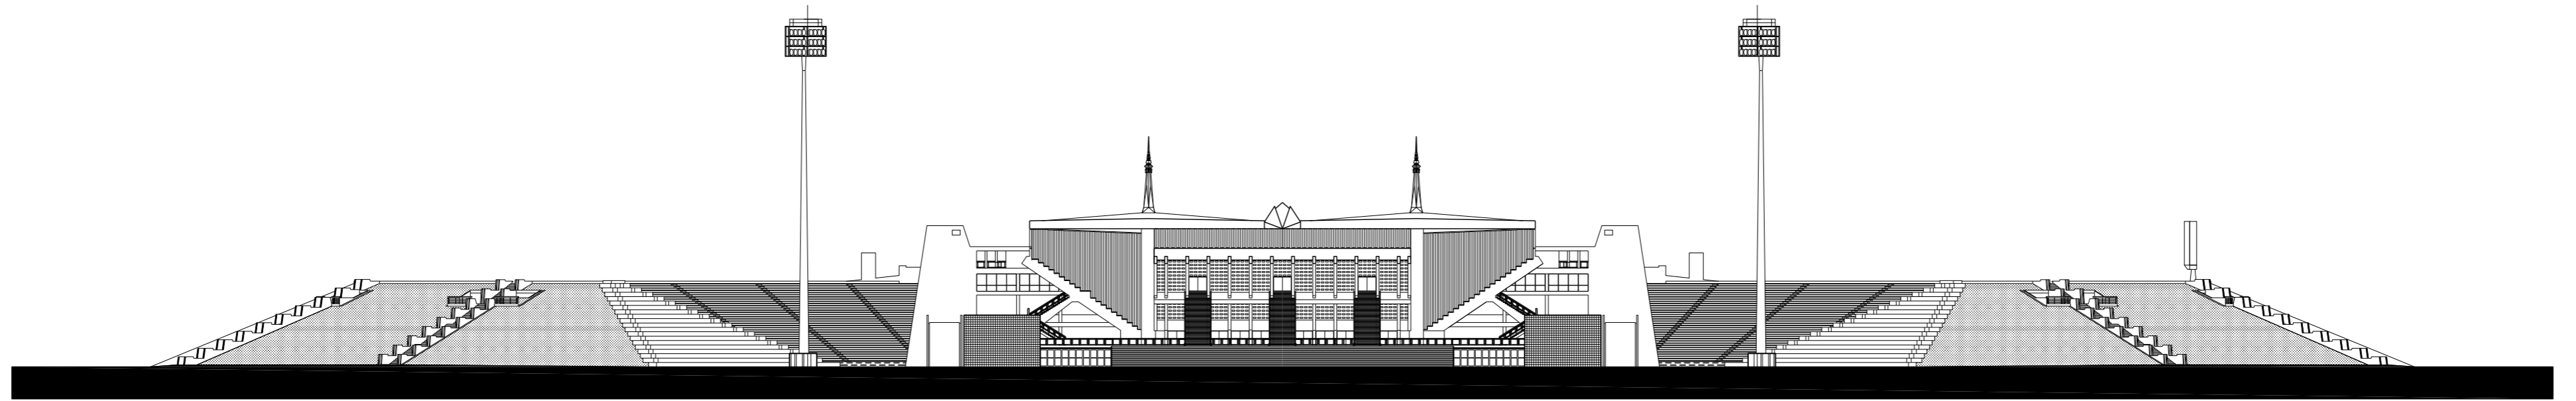

WEST ELEVATION
SCALE 1/700

2

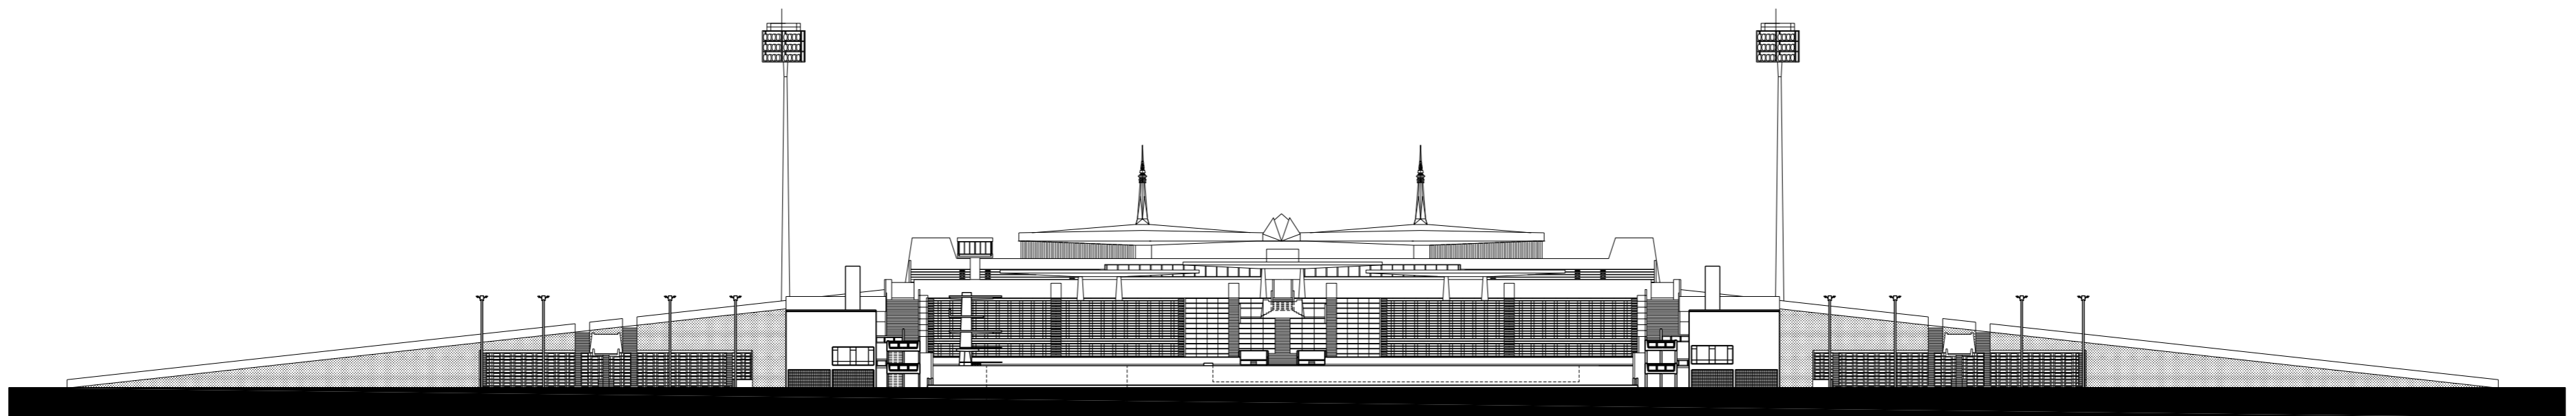

EAST ELEVATION
SCALE 1/700

3

ELEVATIONS

SCALE 1/700


THE NATIONAL SPORTS COMPLEX

2010




© 2009-2015. ALL RIGHTS RESERVED.

PHNOM PENH | INFO@VANMOLYVANNPROJECT.ORG | WWW.VANMOLYVANNPROJECT.ORG

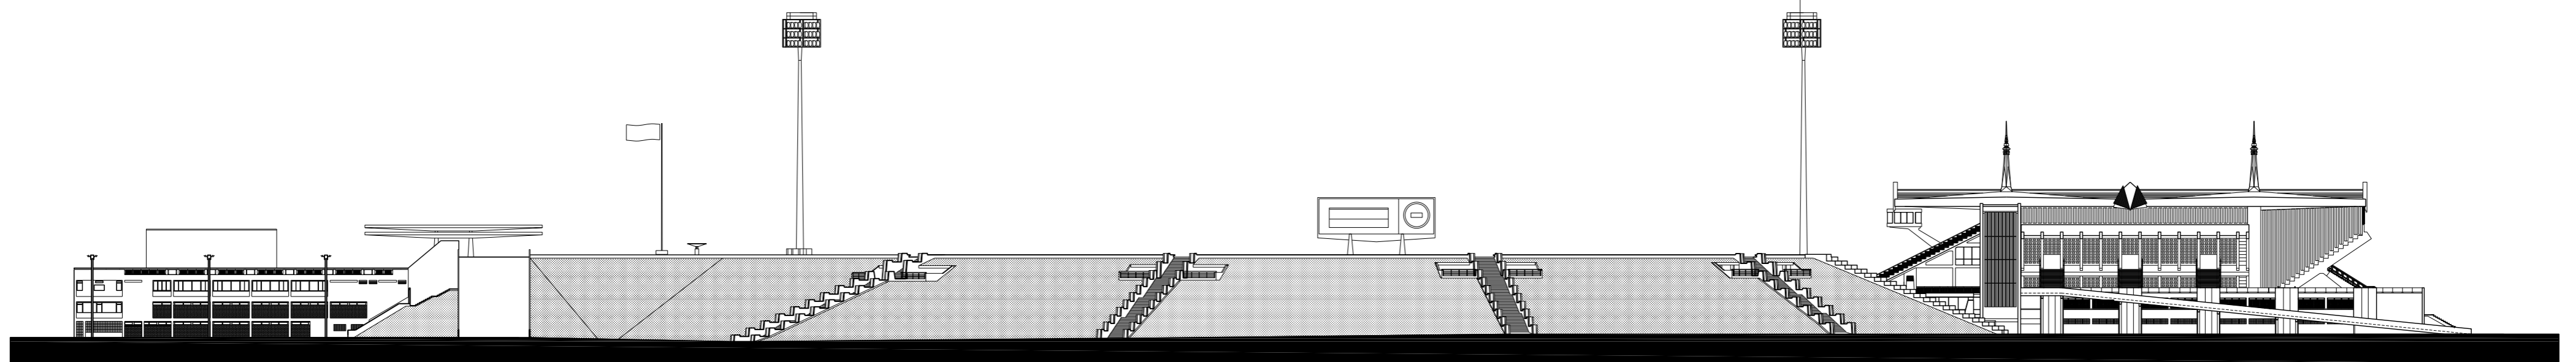

NORTH ELEVATION
SCALE 1/700

4

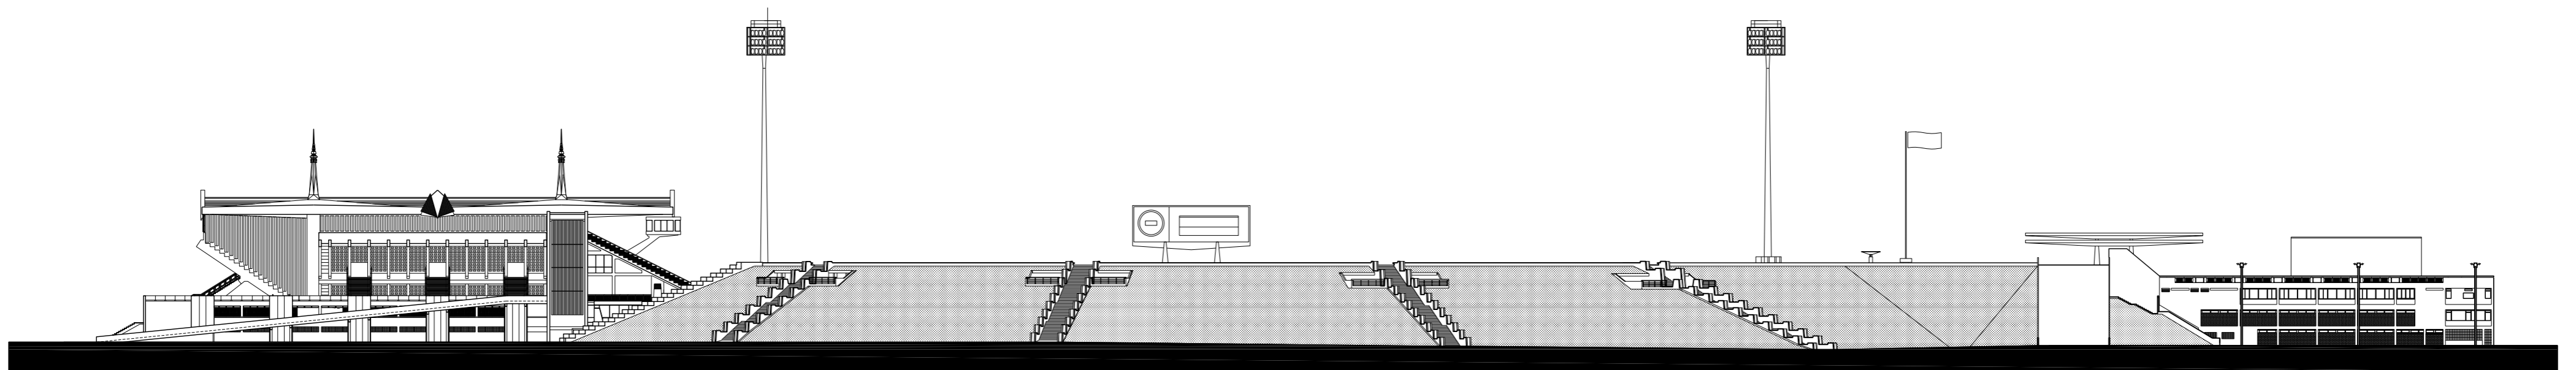

SOUTH ELEVATION
SCALE 1/700

5

ELEVATIONS

SCALE 1/700


THE NATIONAL SPORTS COMPLEX

2010




© 2009-2015. ALL RIGHTS RESERVED.

PHNOM PENH | INFO@VANMOLYVANNPROJECT.ORG | WWW.VANMOLYVANNPROJECT.ORG

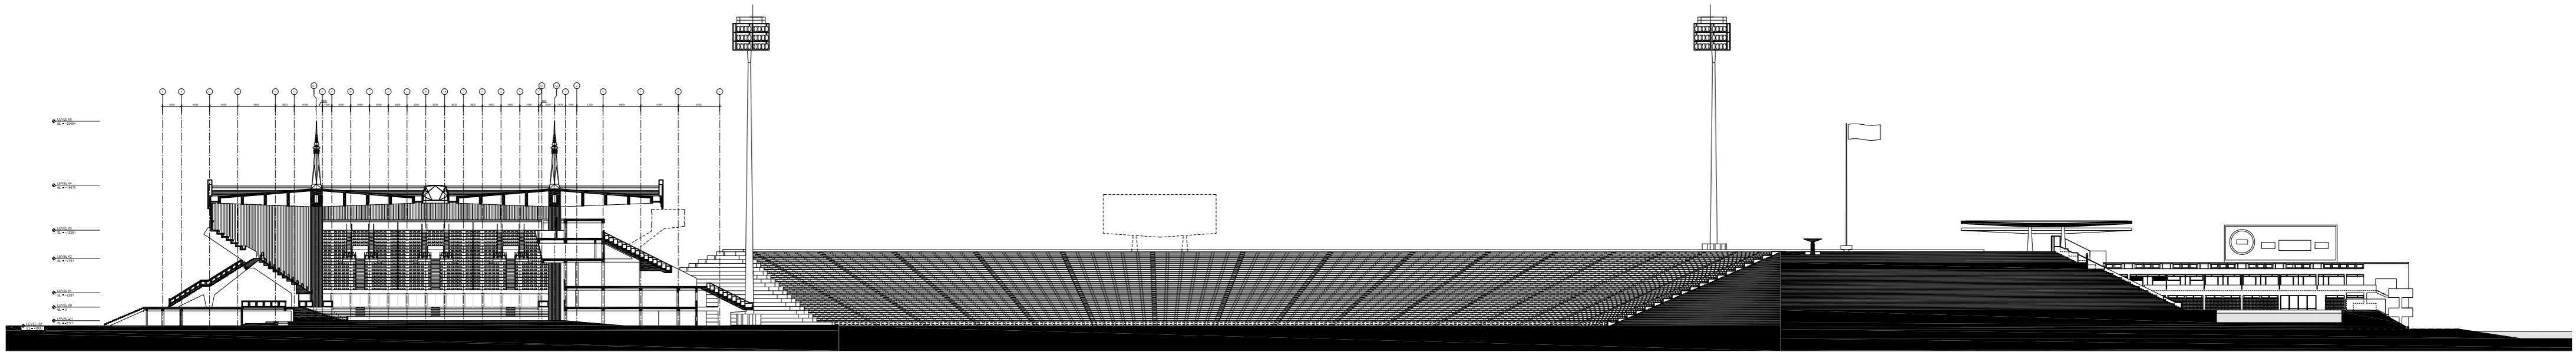

SECTION "AA"
SCALE 1/700

6

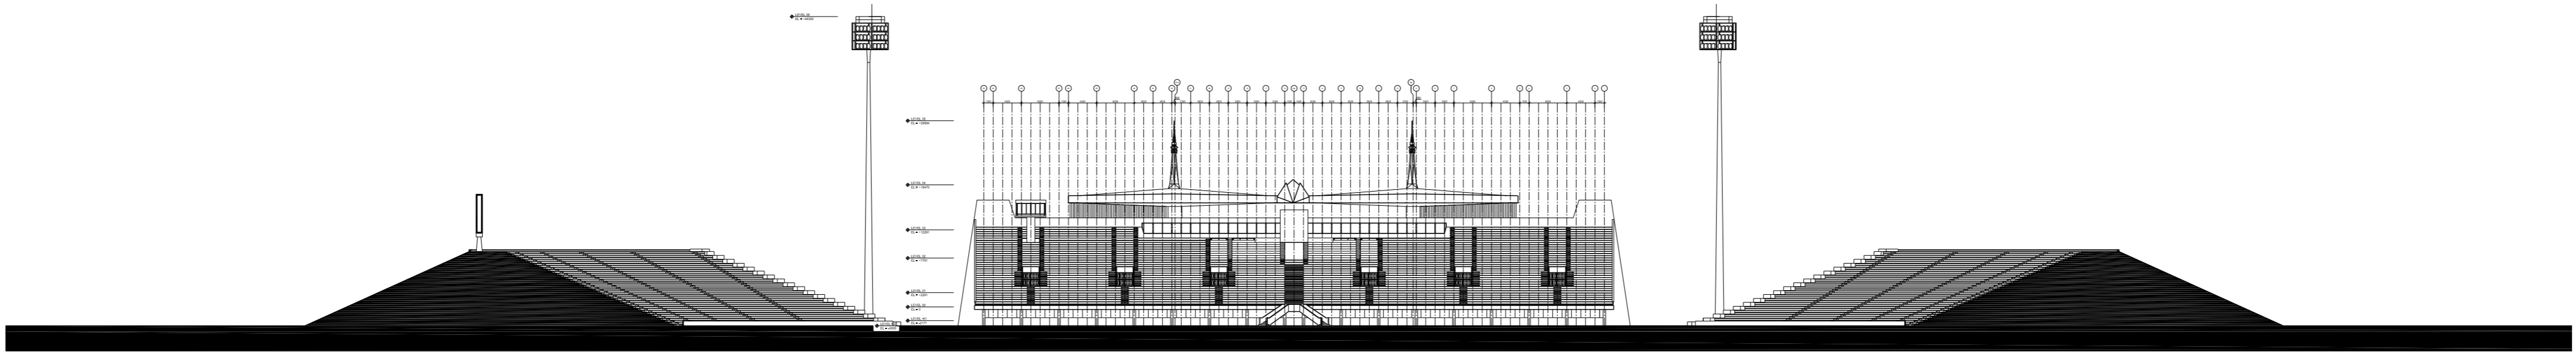

SECTION "BB"
SCALE 1/700

7

SECTIONS

SCALE 1/700



THE NATIONAL SPORTS COMPLEX

2010




© 2009-2015. ALL RIGHTS RESERVED.

PHNOM PENH | INFO@VANNMOLYVANNPROJECT.ORG | WWW.VANNMOLYVANNPROJECT.ORG

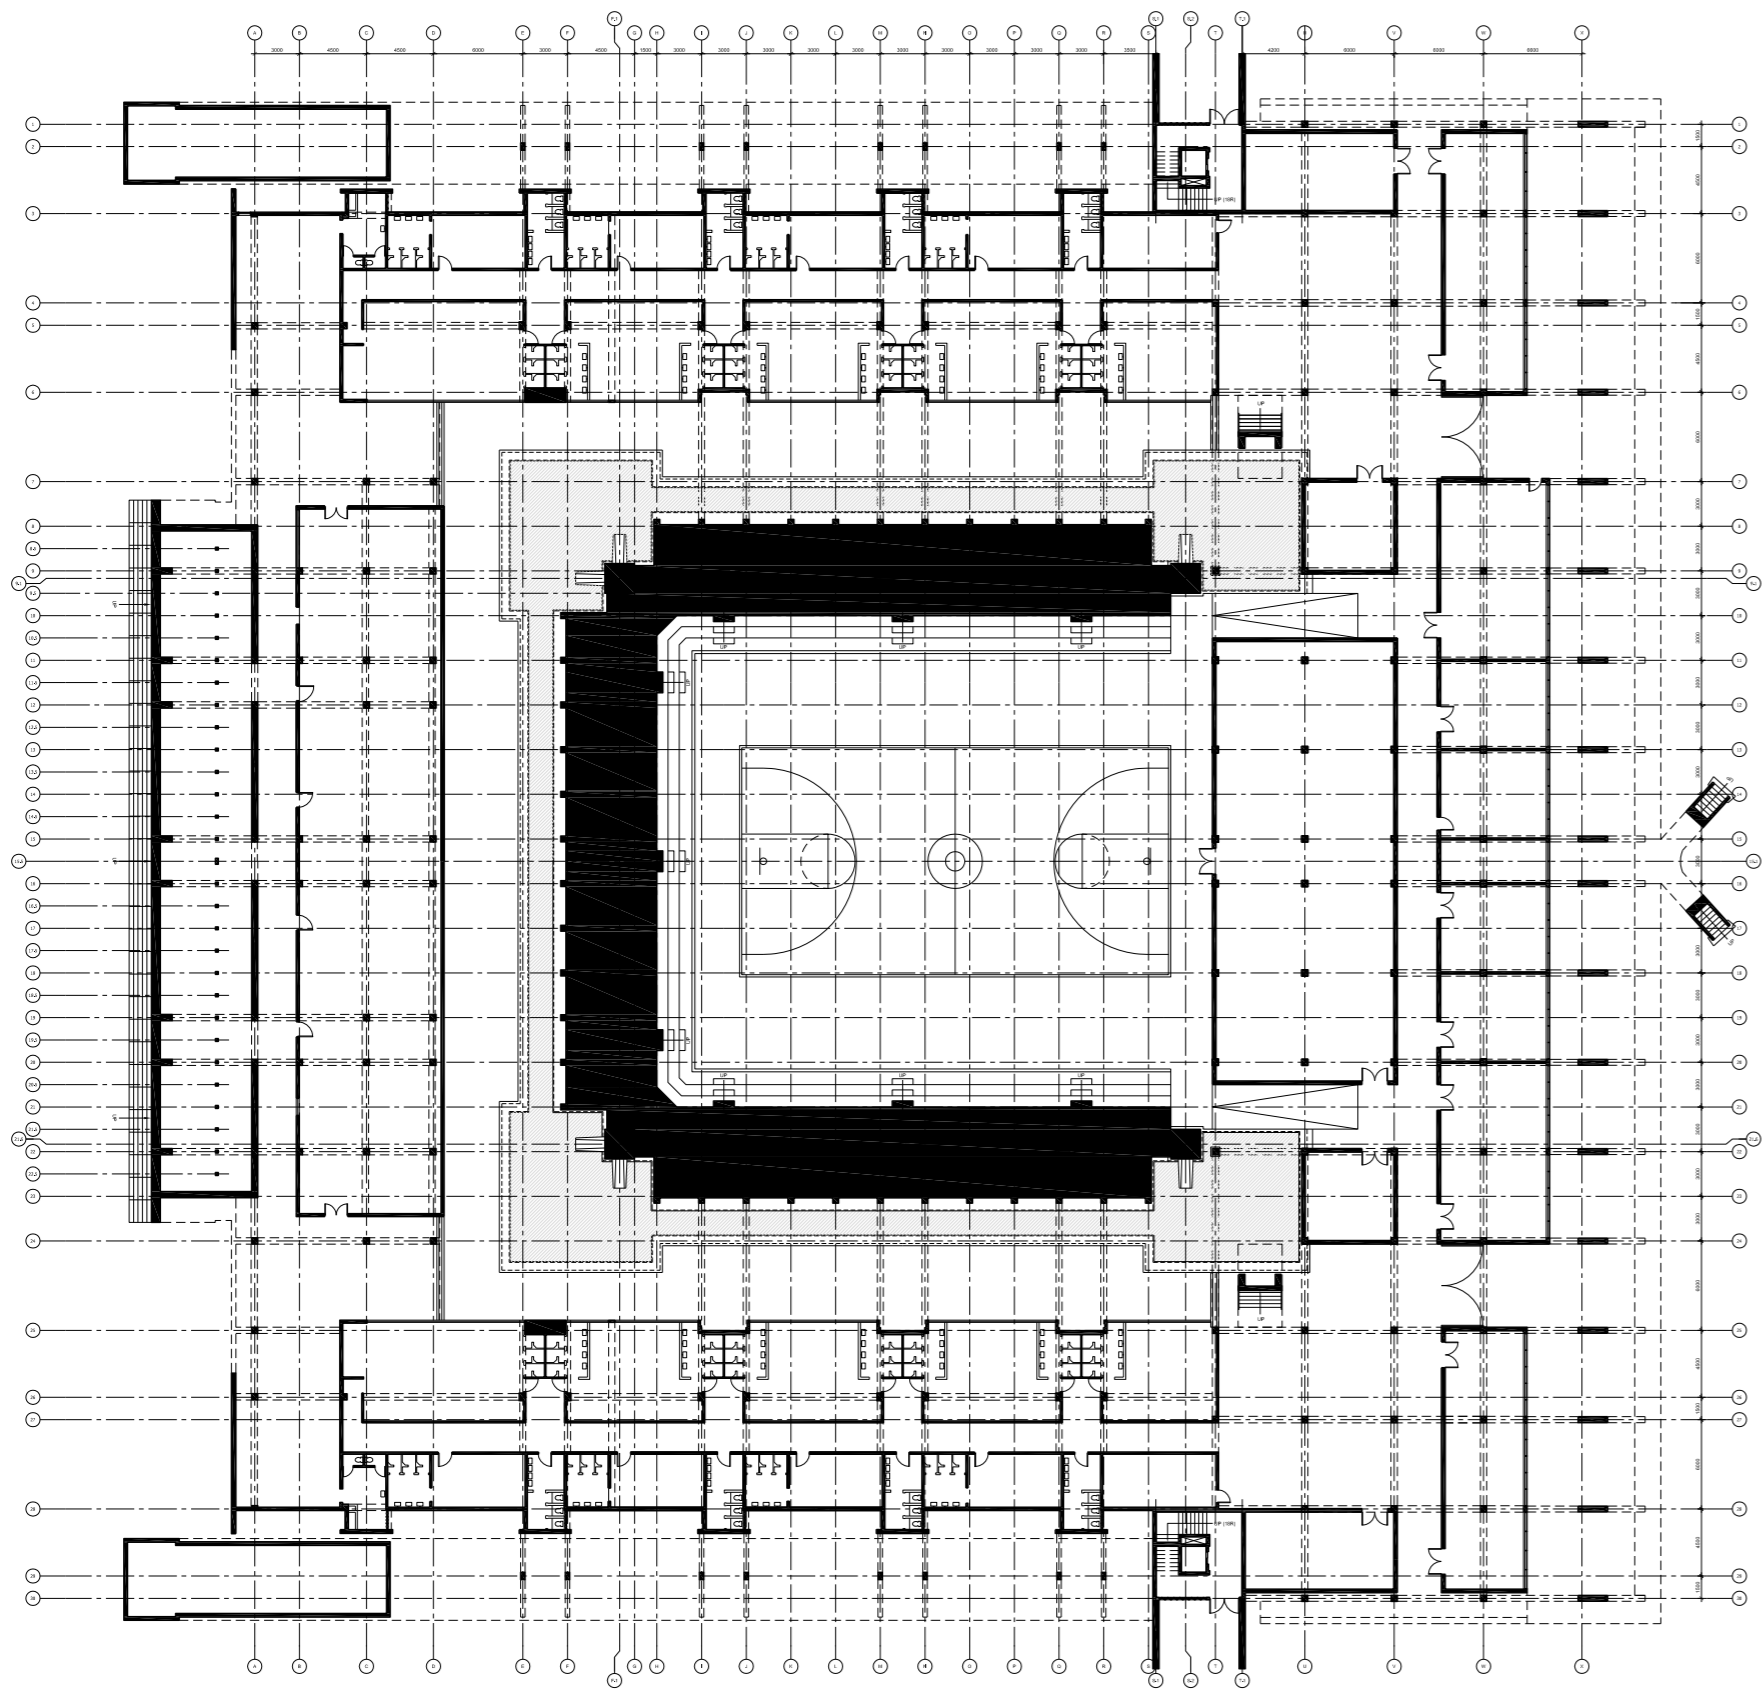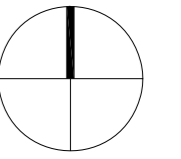



GROUND FLOOR PLAN
SCALE 1/700

8

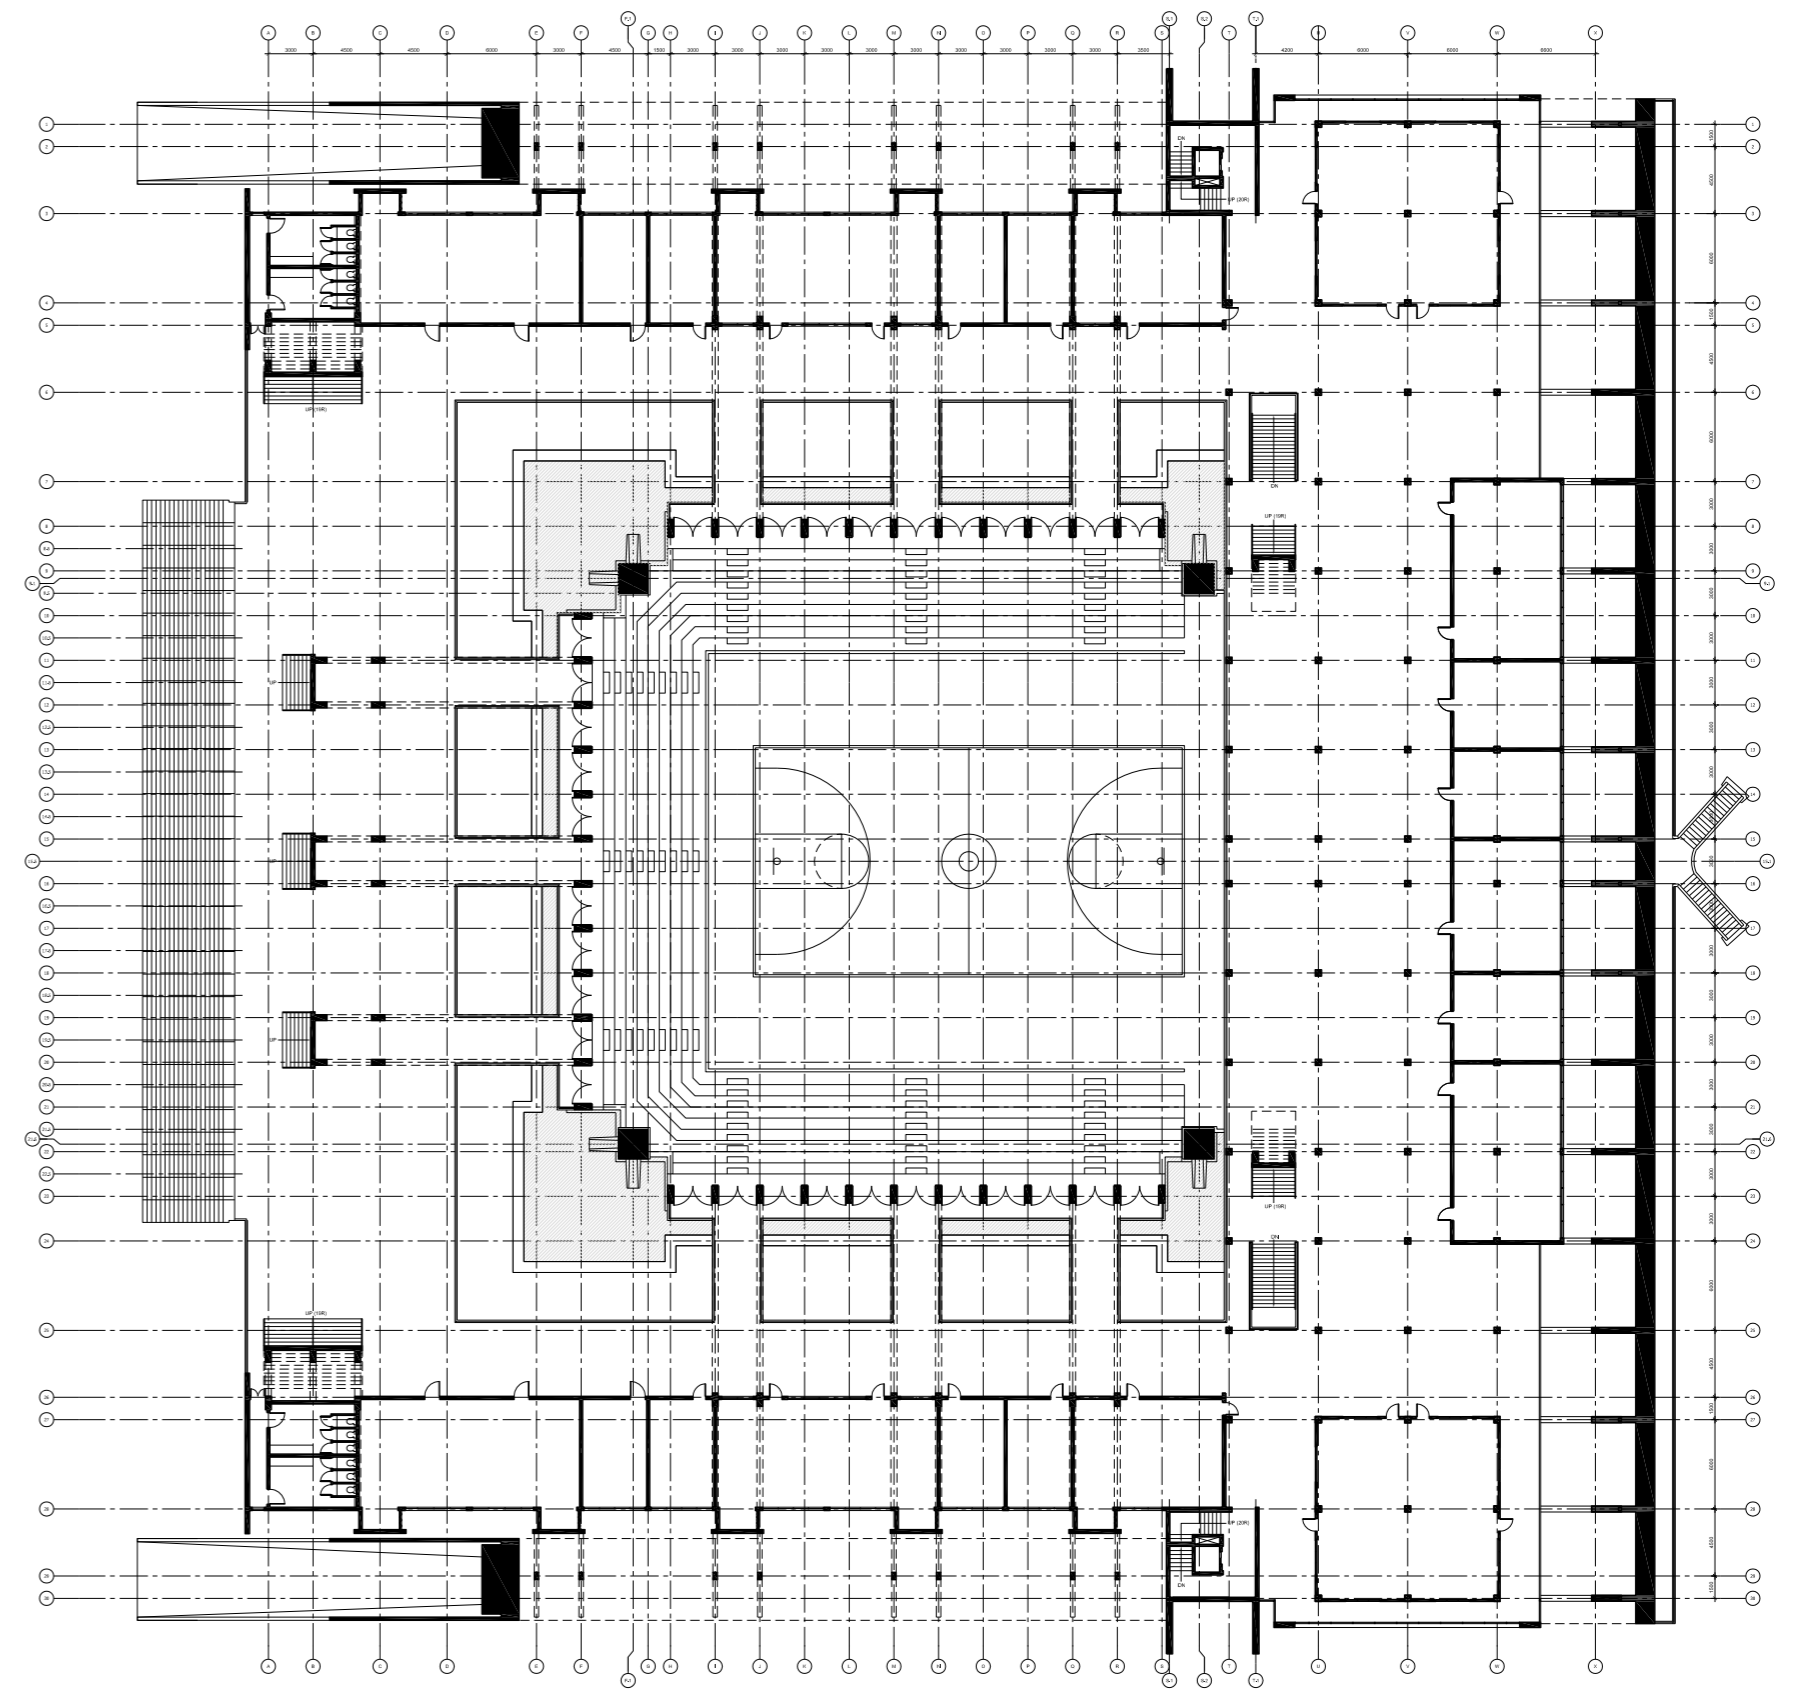


FIRST FLOOR PLAN
SCALE 1/700

9

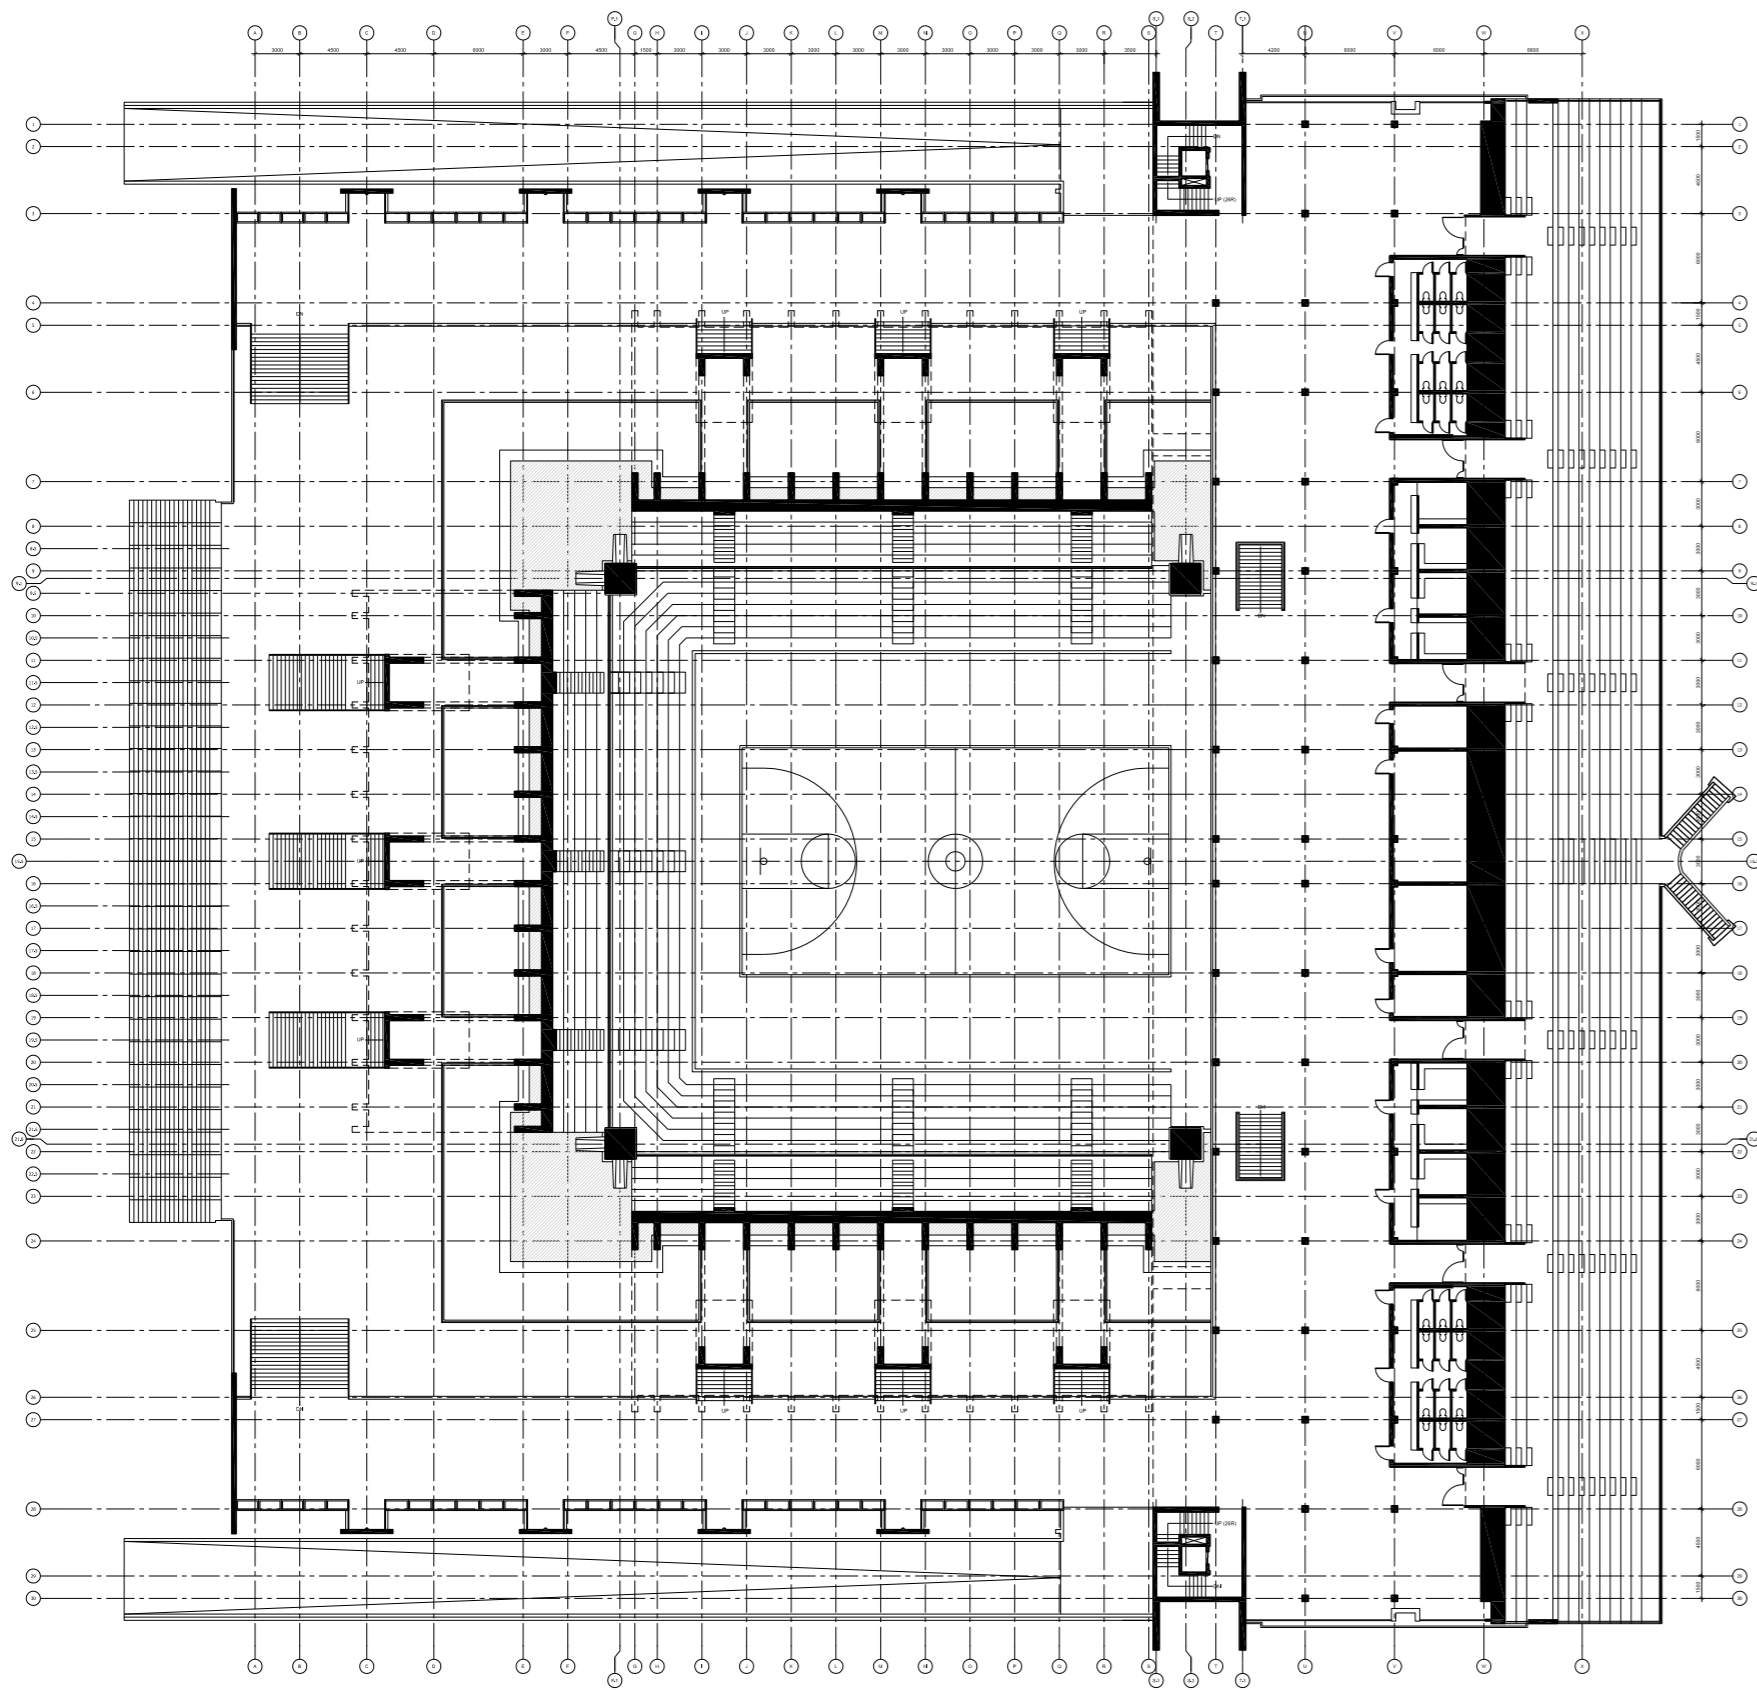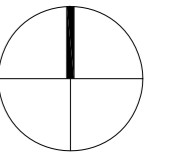



SECOND FLOOR PLAN
SCALE 1/700

10

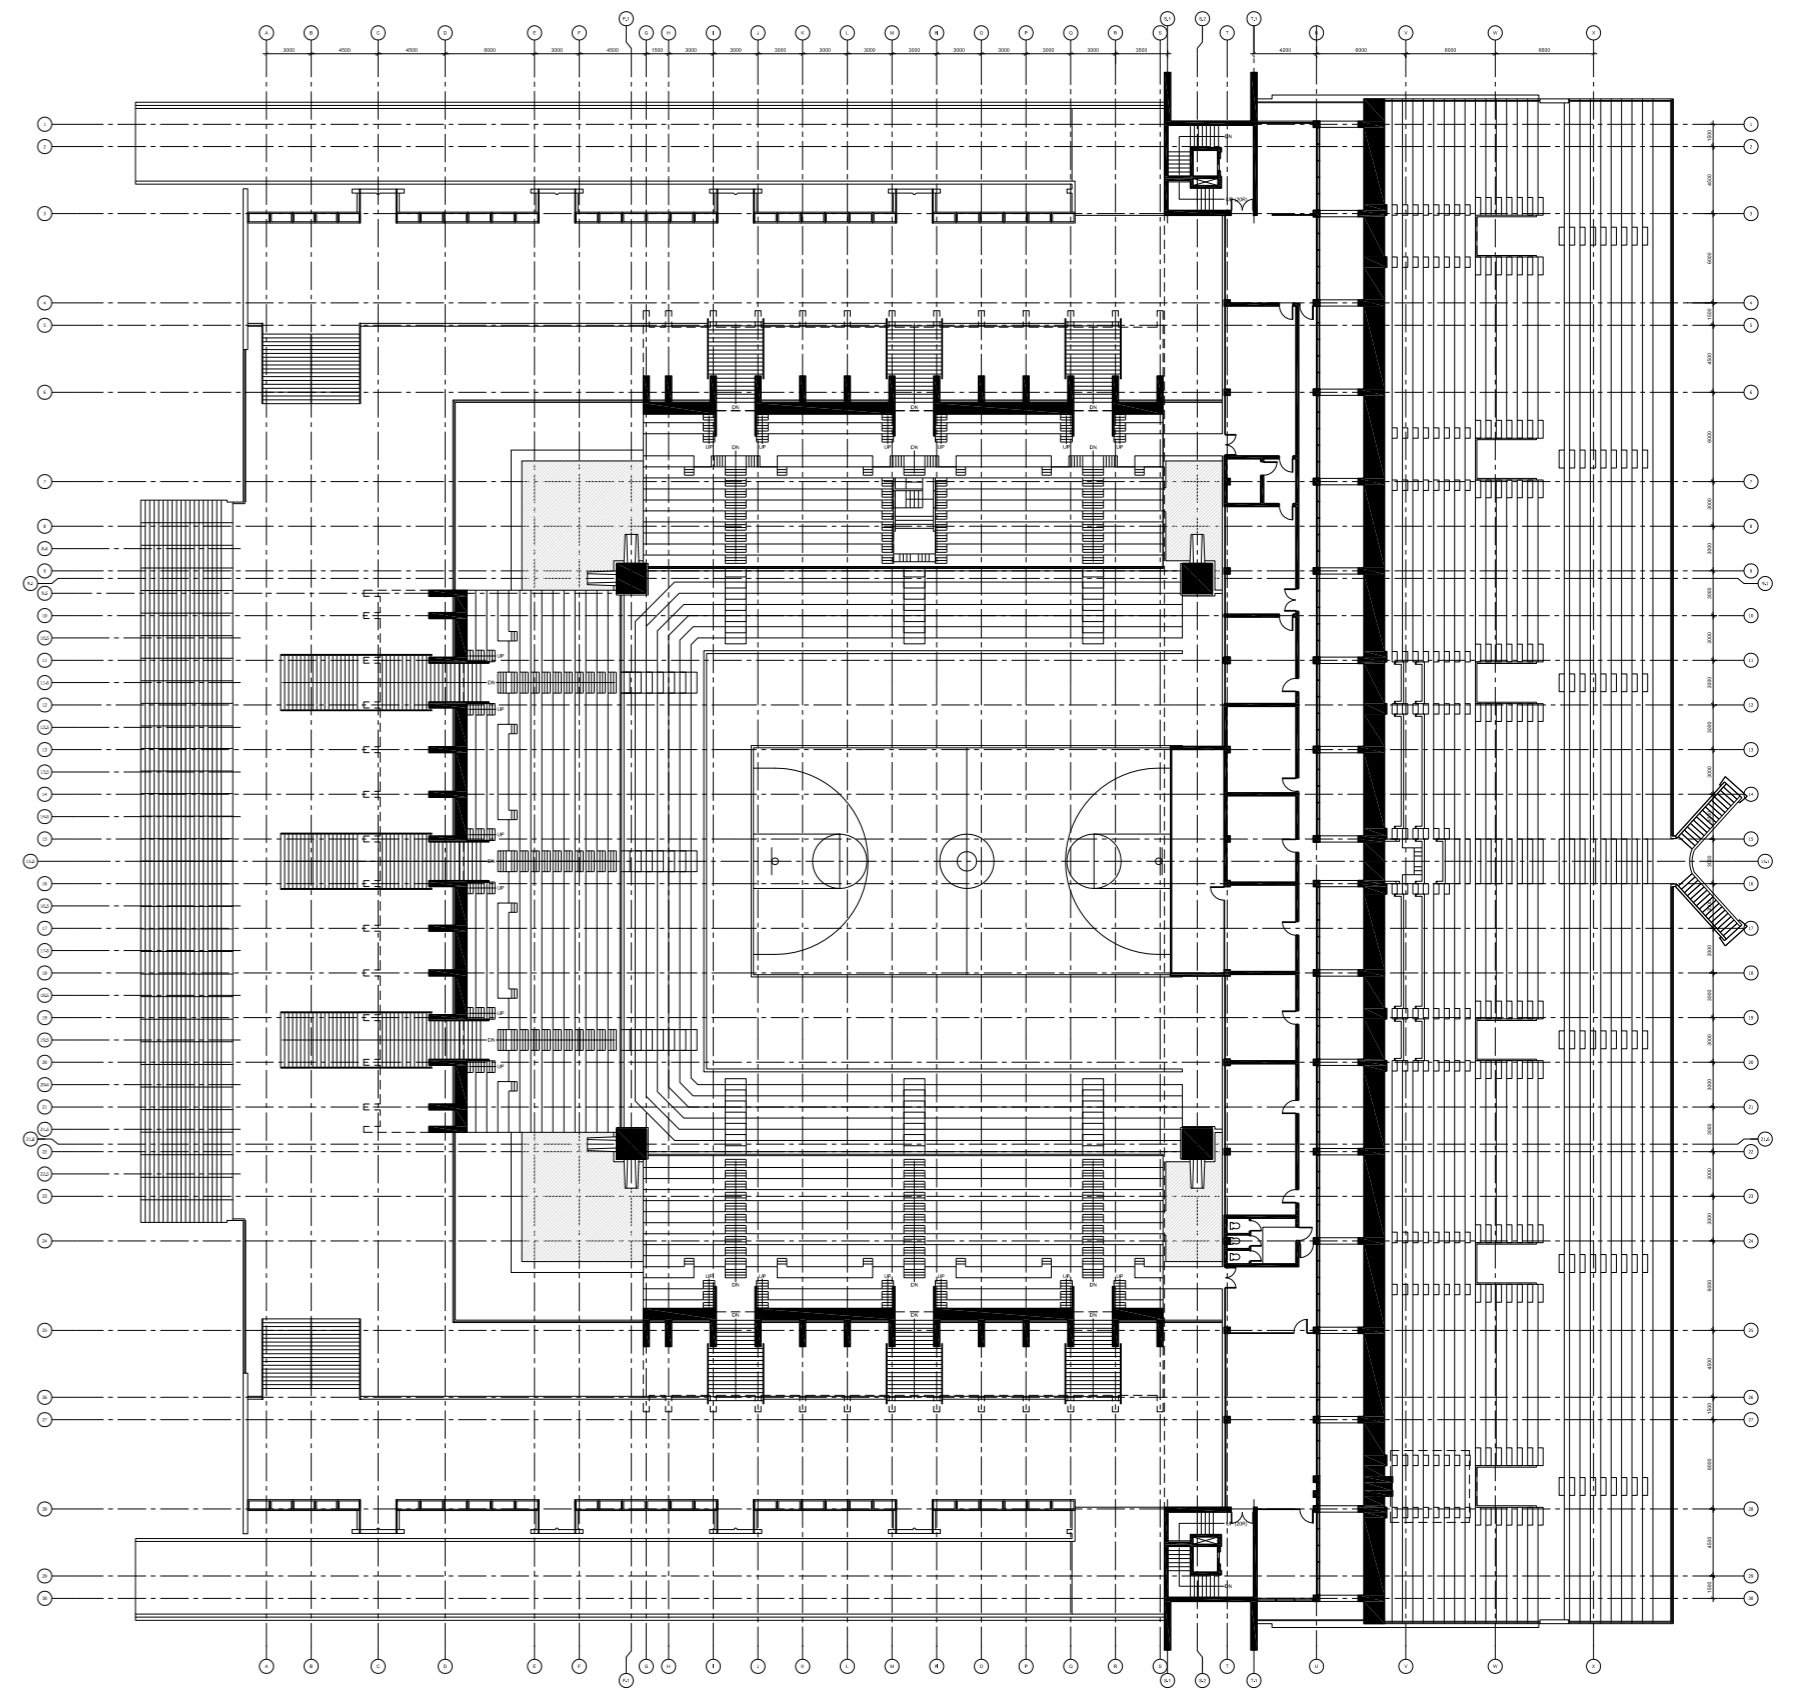


THIRD FLOOR PLAN
SCALE 1/700

11

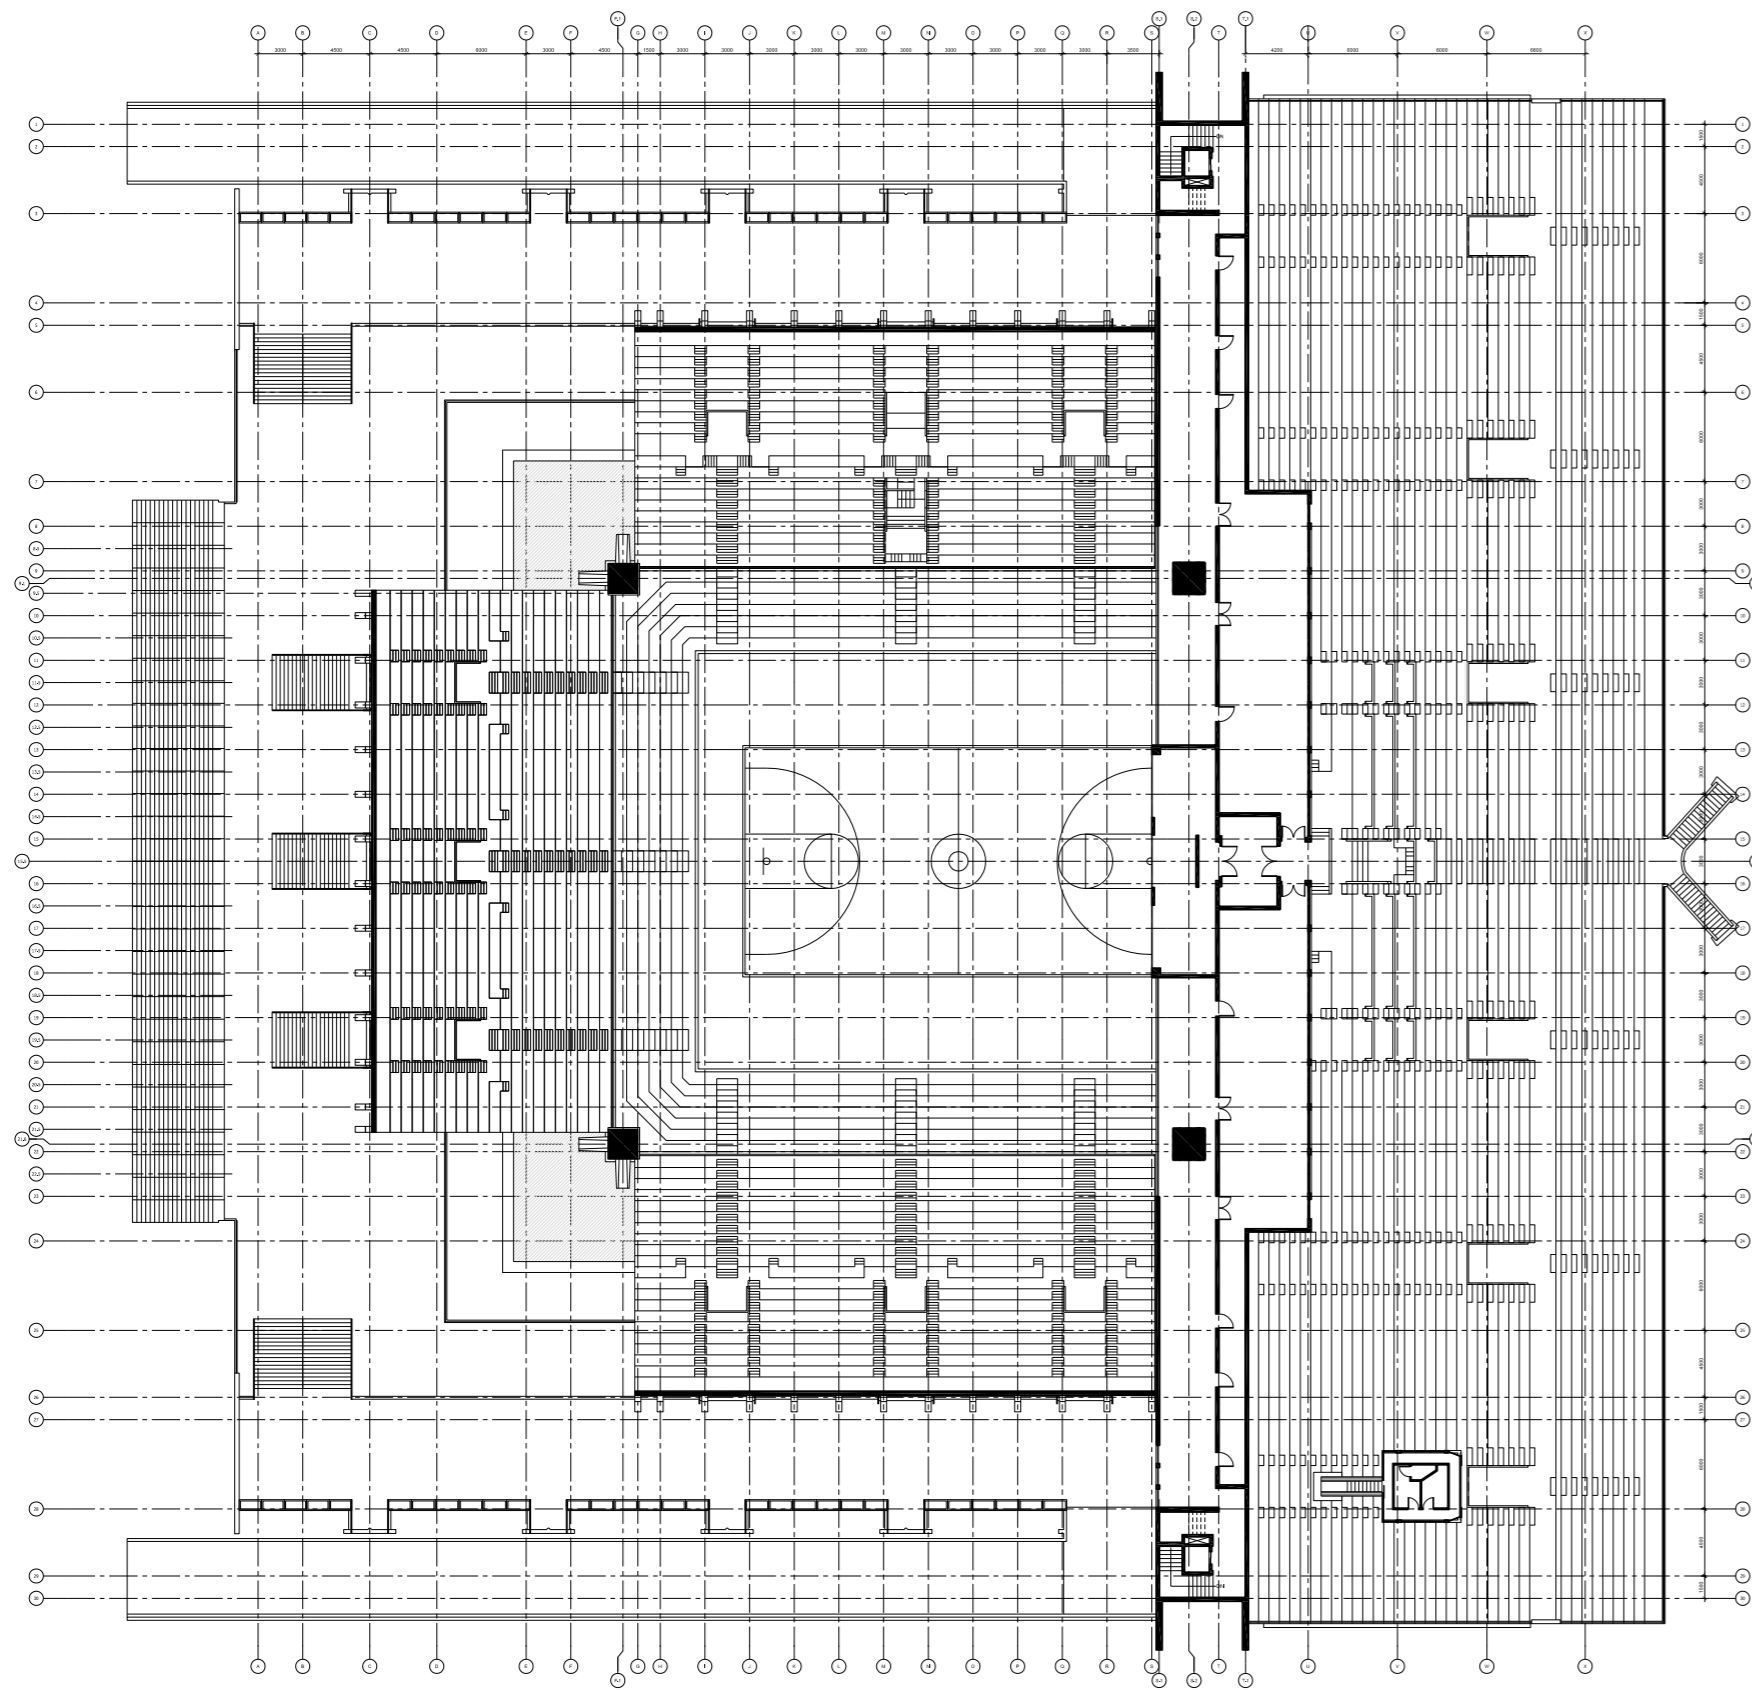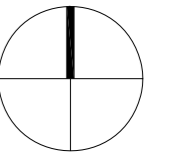



FOURTH FLOOR PLAN
SCALE 1/700

12

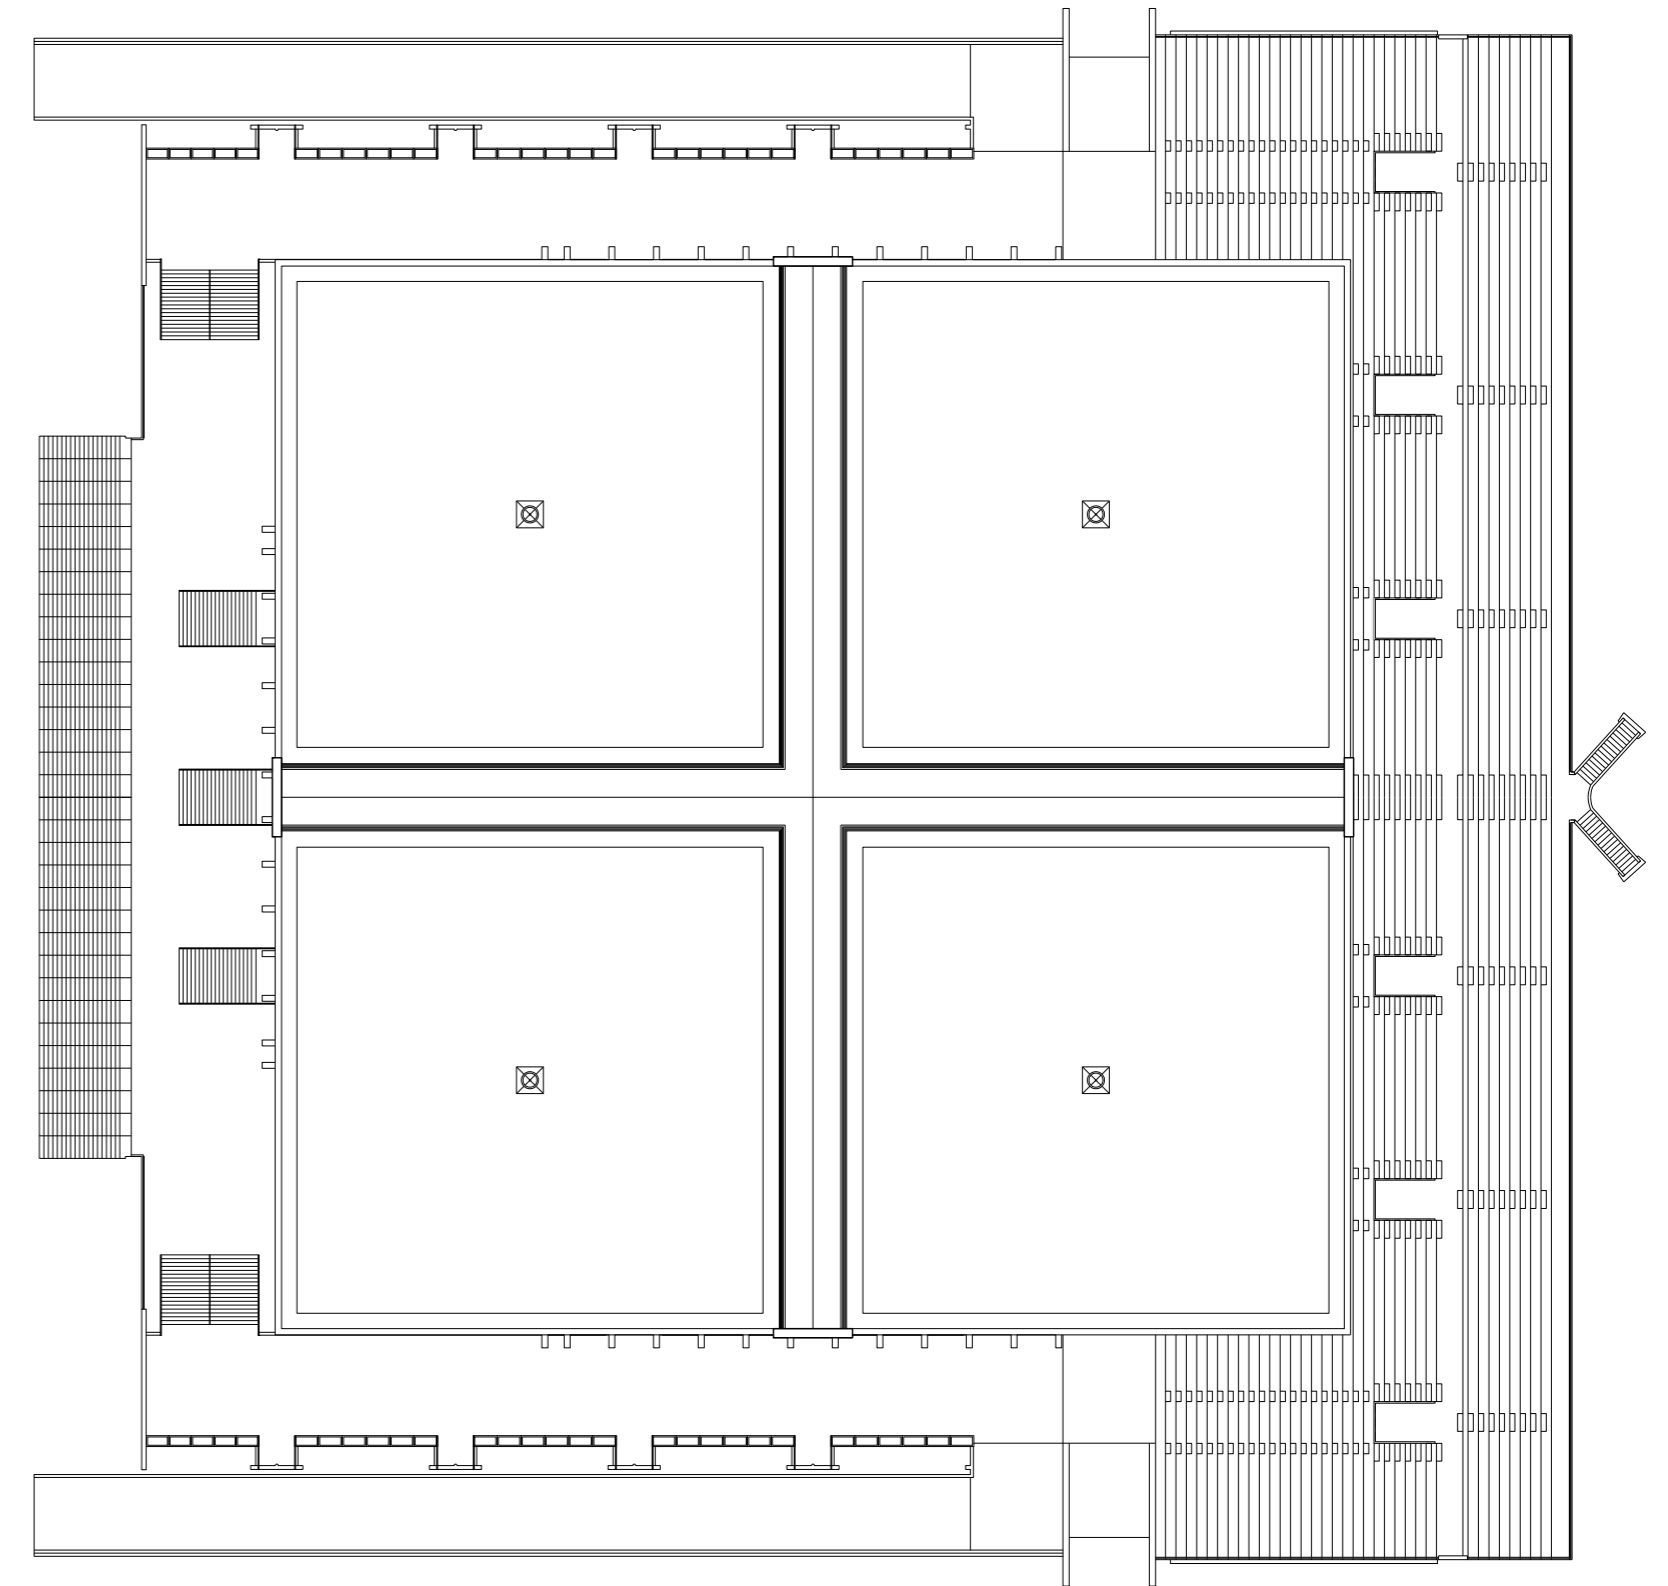


ROOF PLAN
SCALE 1/700

13

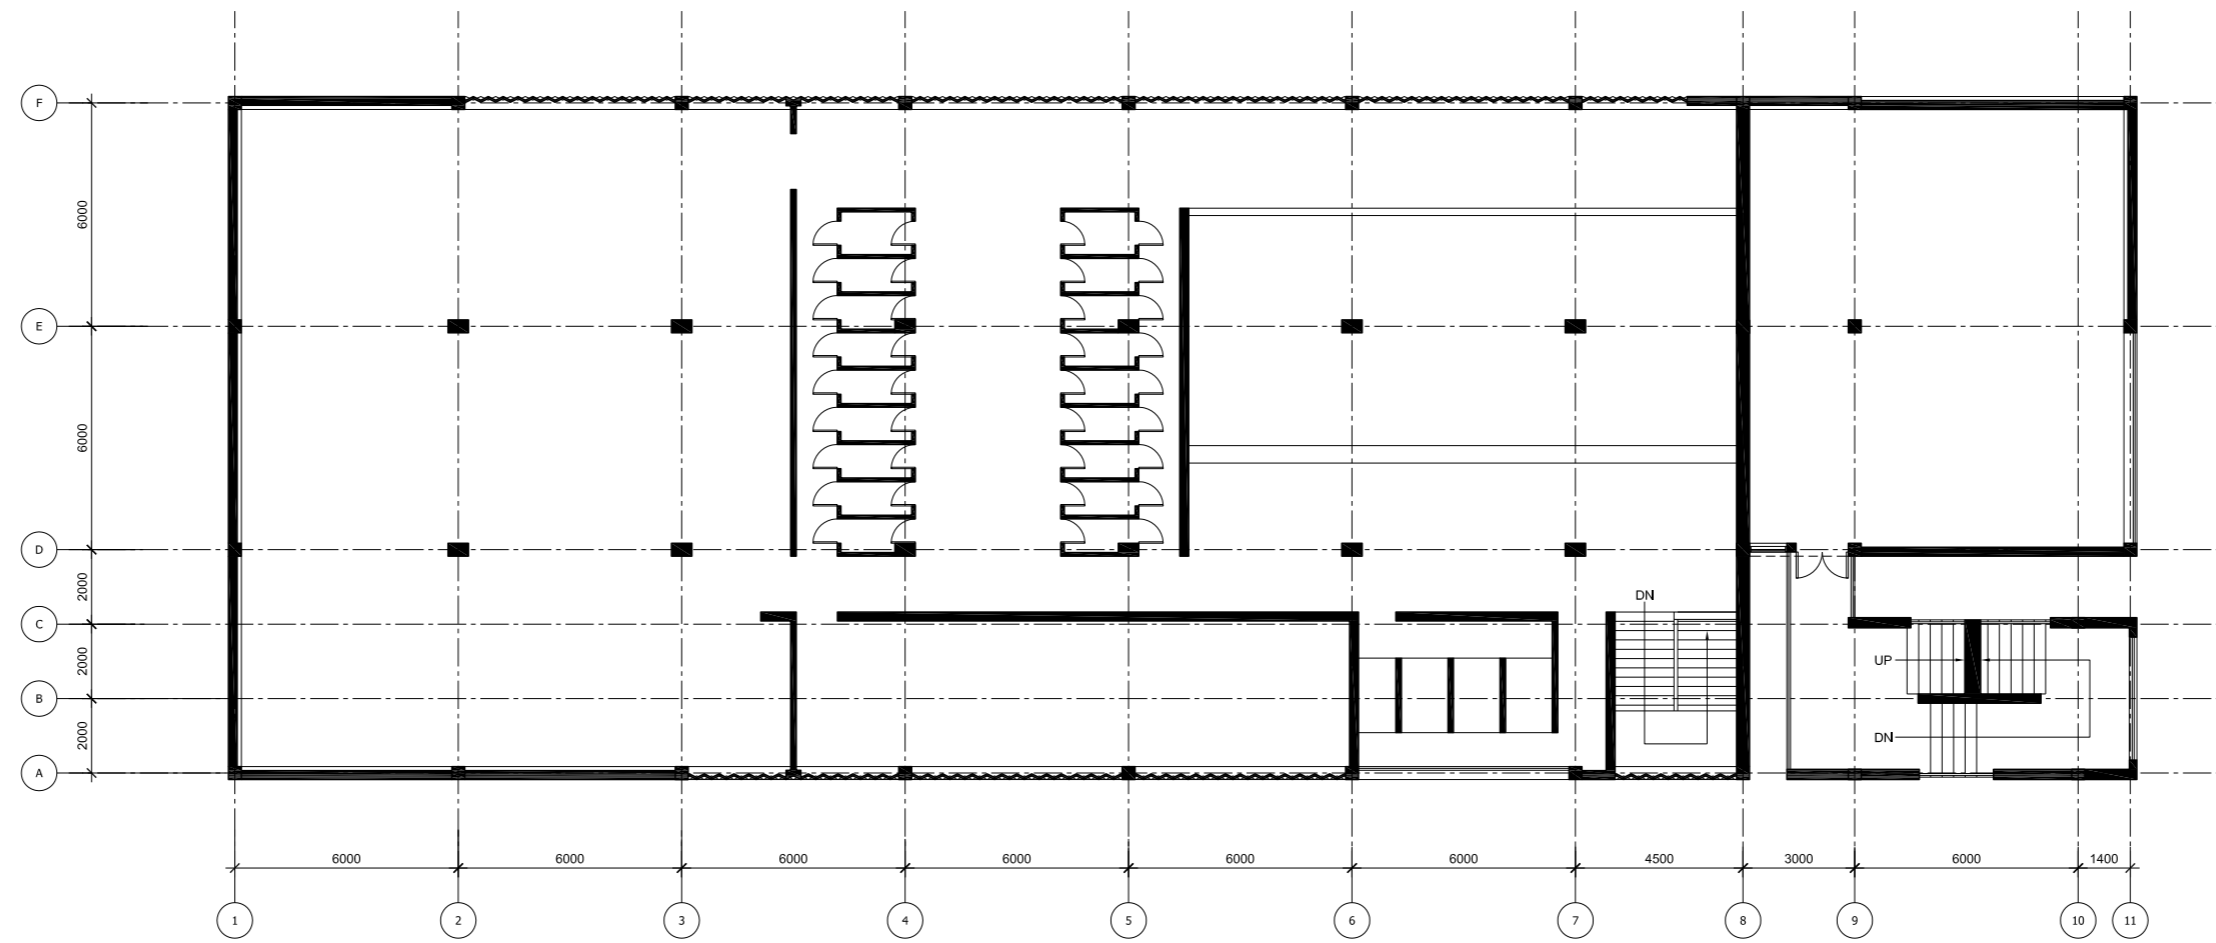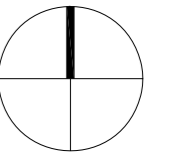



GROUND FLOOR PLAN
SCALE 1/200

14

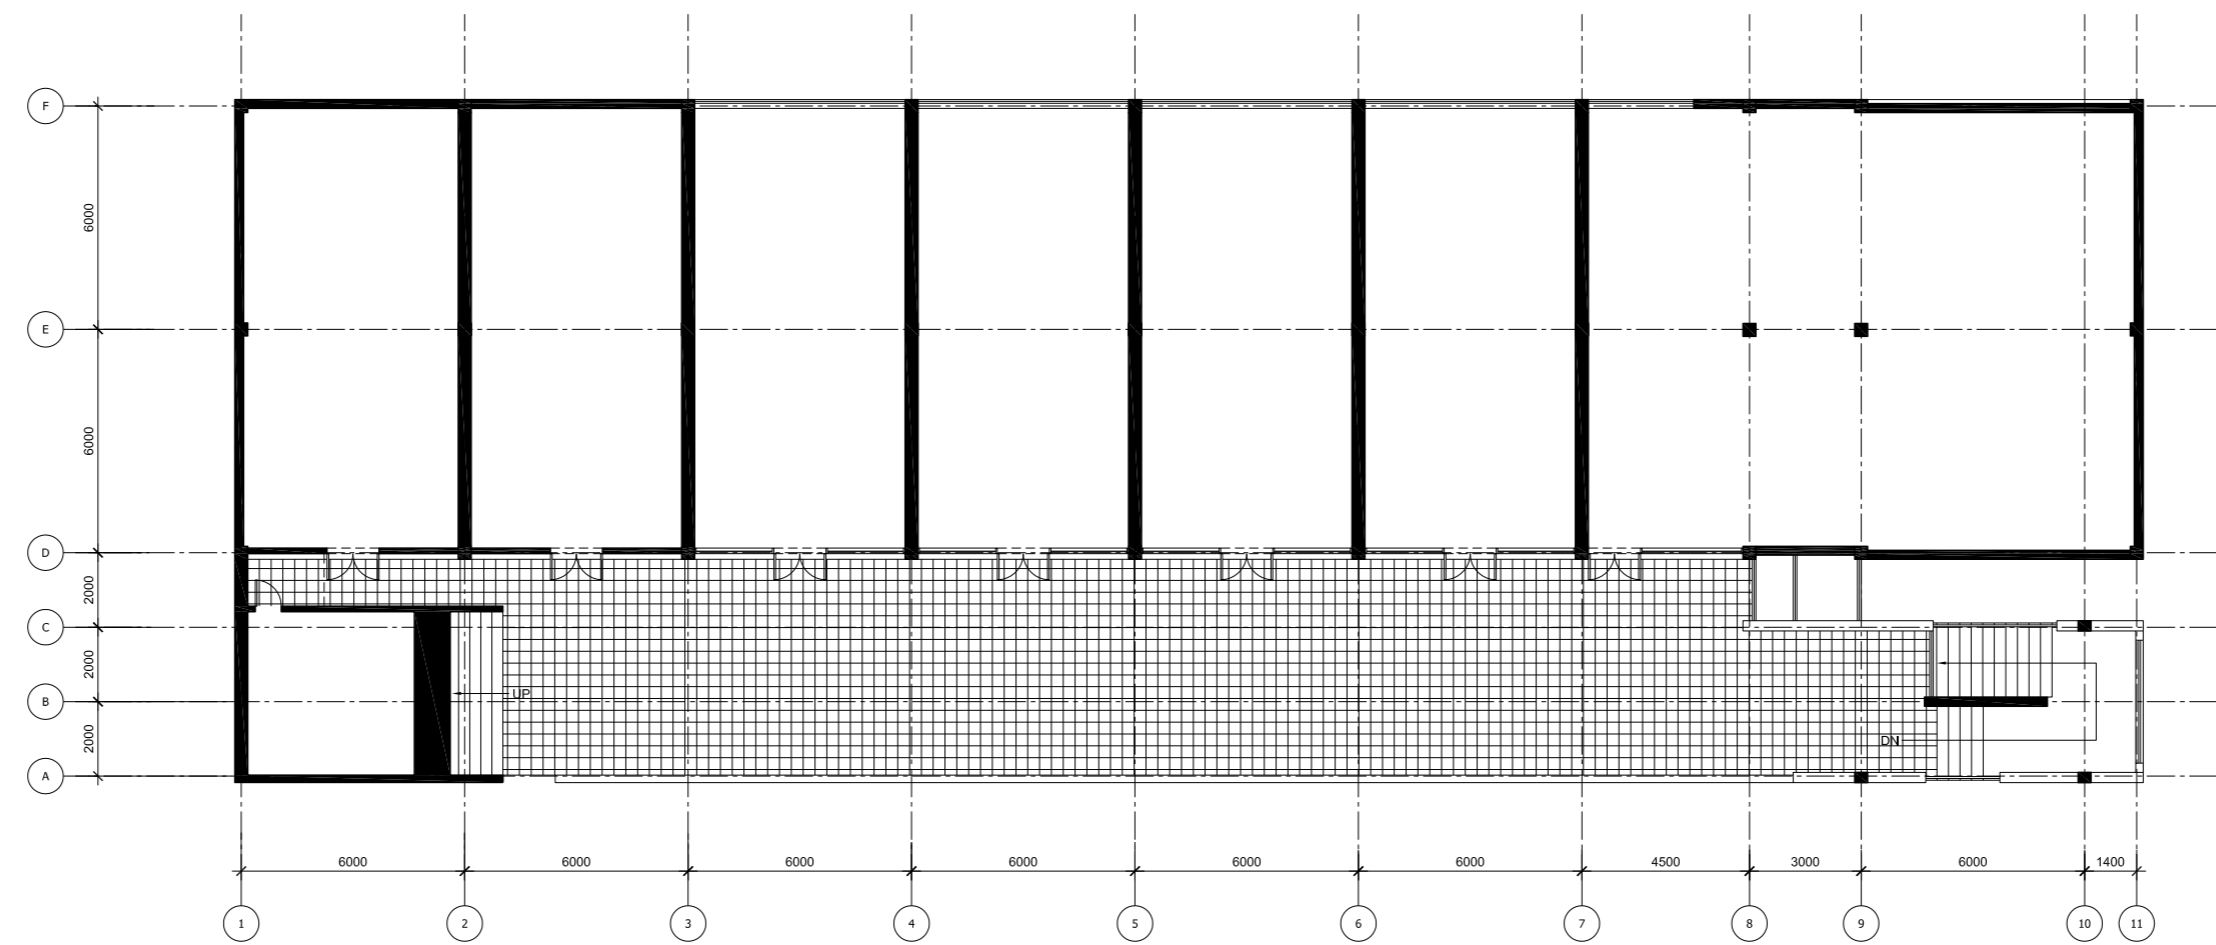

FIRST FLOOR PLAN
SCALE 1/200

15

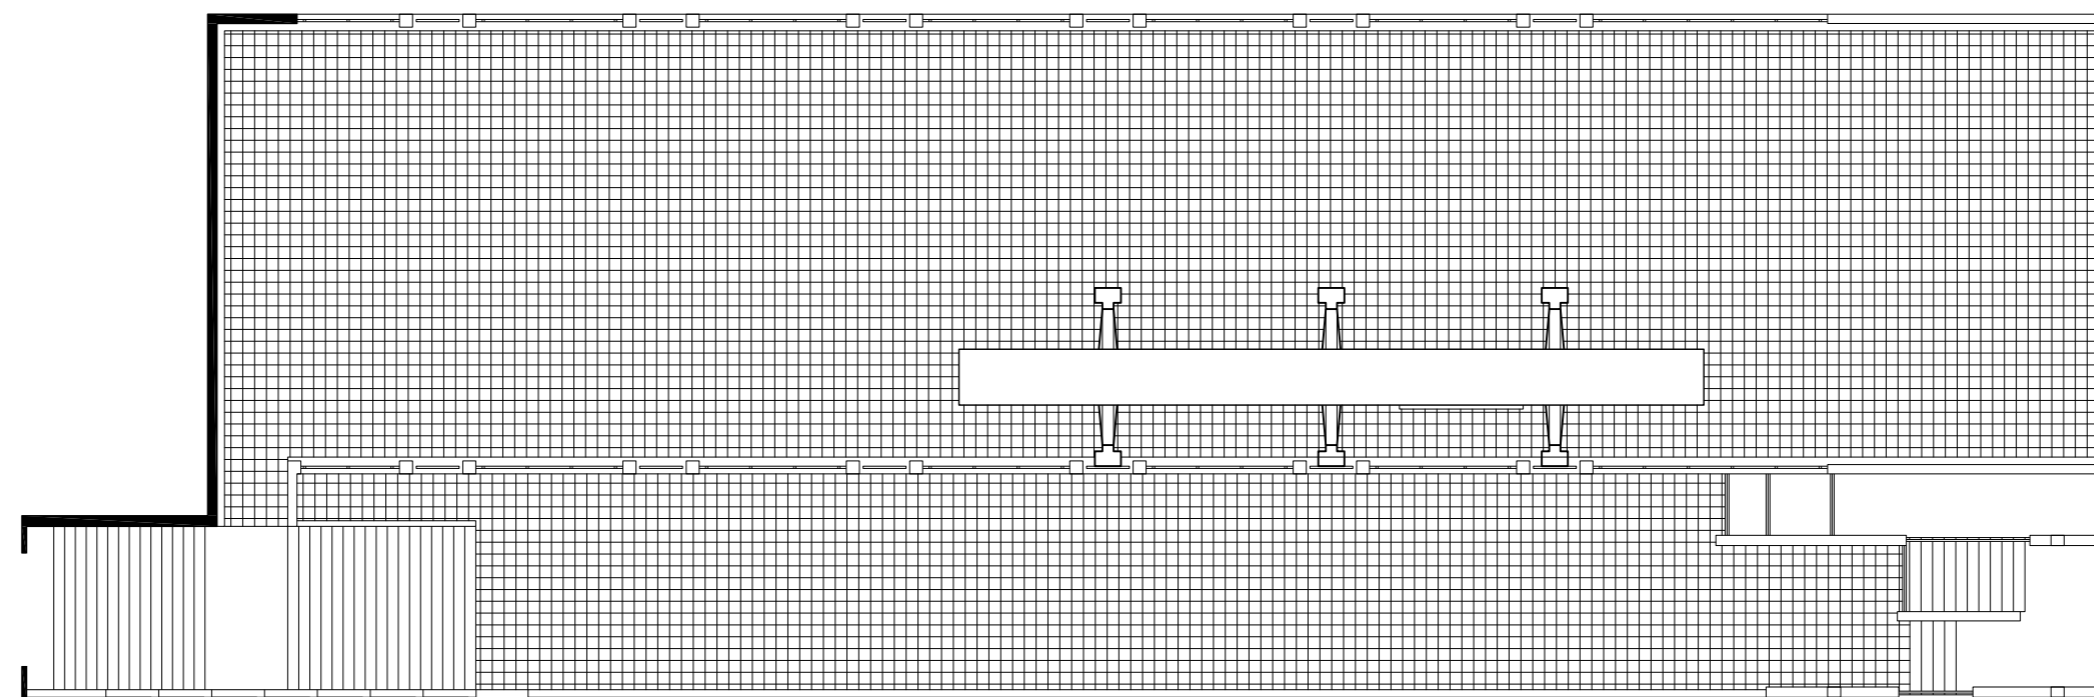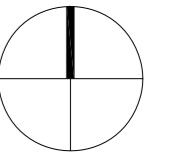

ROOF PLAN
SCALE 1/200



គម្រោង វណ្ណ ម៉ូលី វណ្ណ
THE VANN MOLYVANN PROJECT

INFO@VANNMOLYVANNPROJECT.ORG | WWW.VANNMOLYVANNPROJECT.ORG