



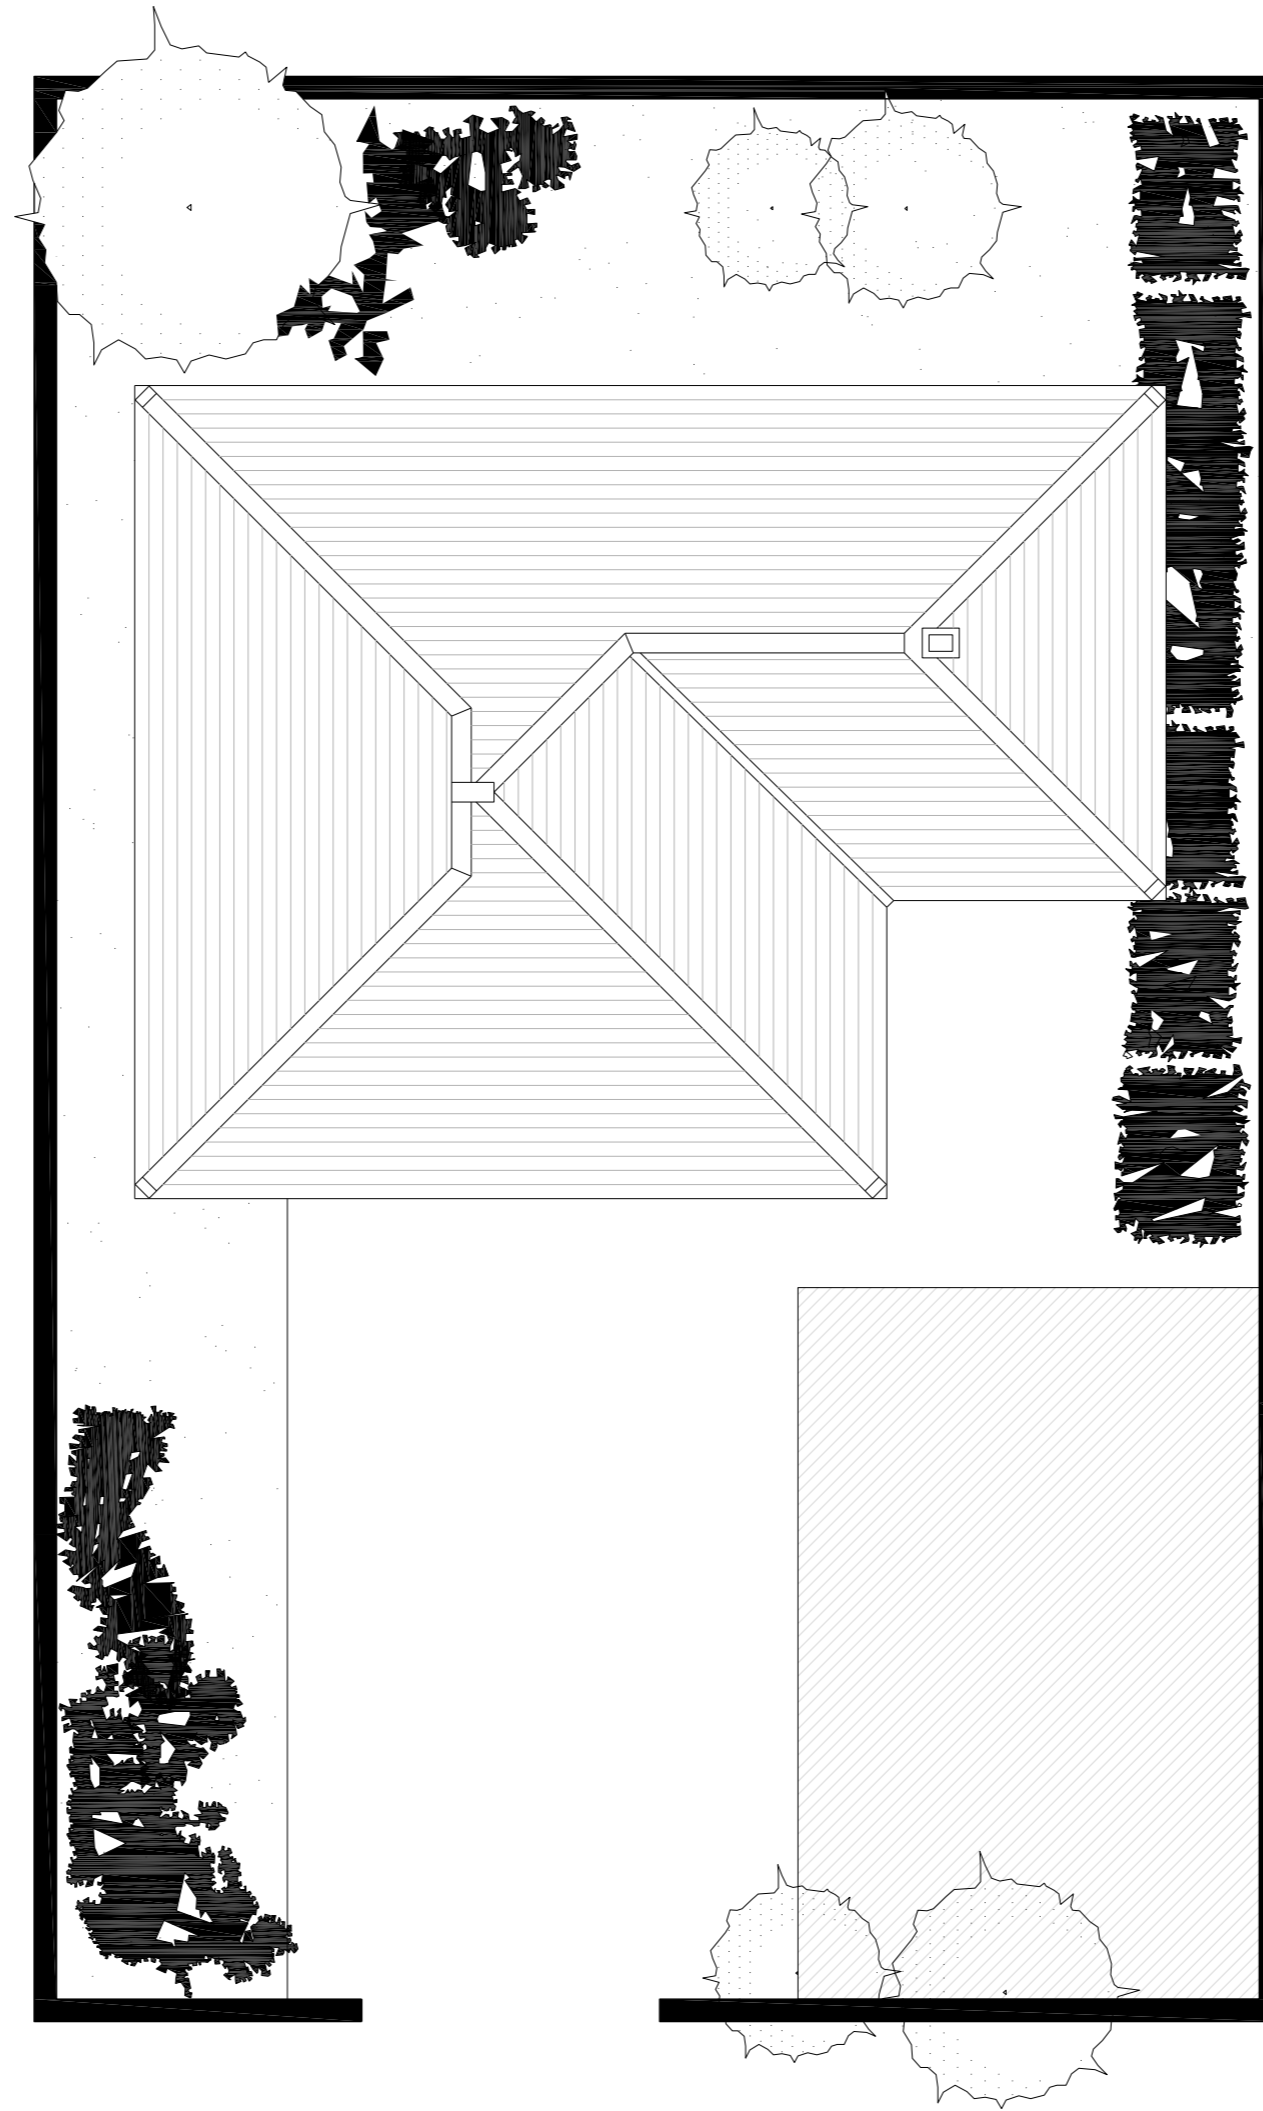

100 HOUSES

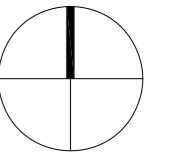

MASTER PLAN
SCALE 1/100

1

PLANS

SCALE 1/100



ONE HUNDRED HOUSES

2010





© 2009-2015. ALL RIGHTS RESERVED.

PHNOM PENH | INFO@VANMOLYVANNPROJECT.ORG | WWW.VANMOLYVANNPROJECT.ORG

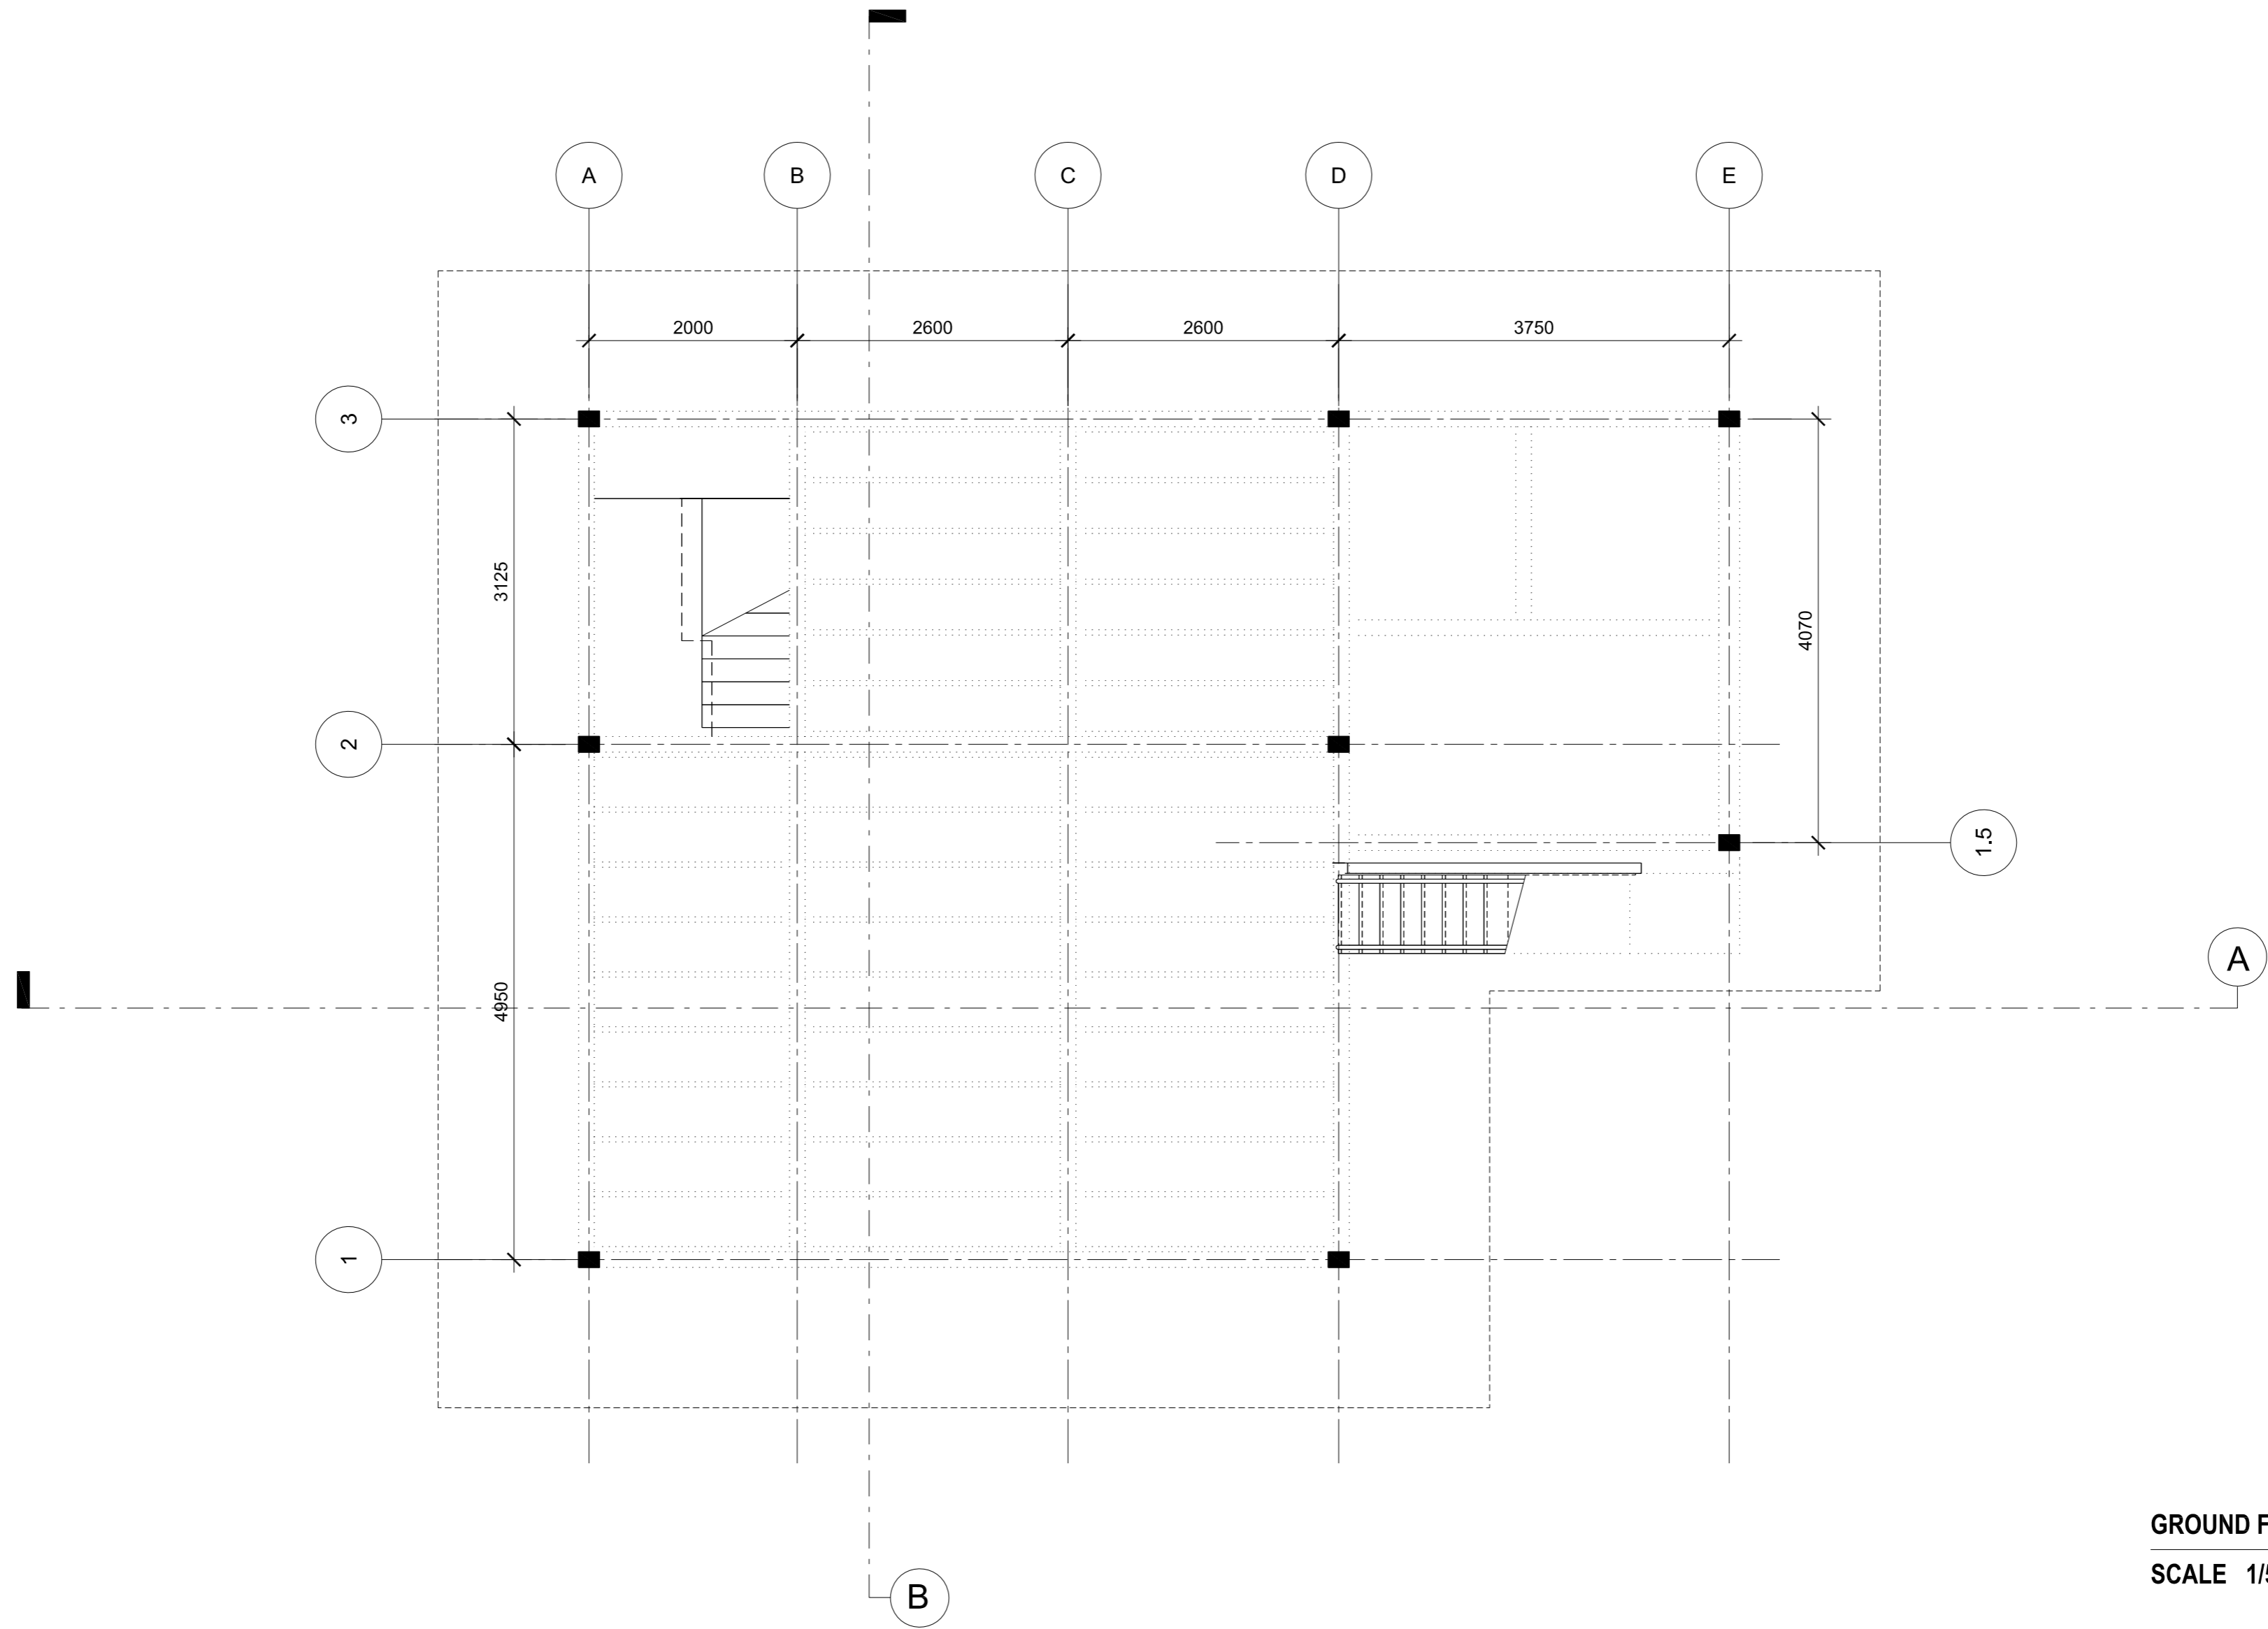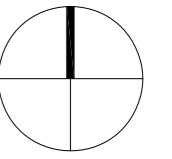



GROUND FLOOR PLAN
SCALE 1/50

2

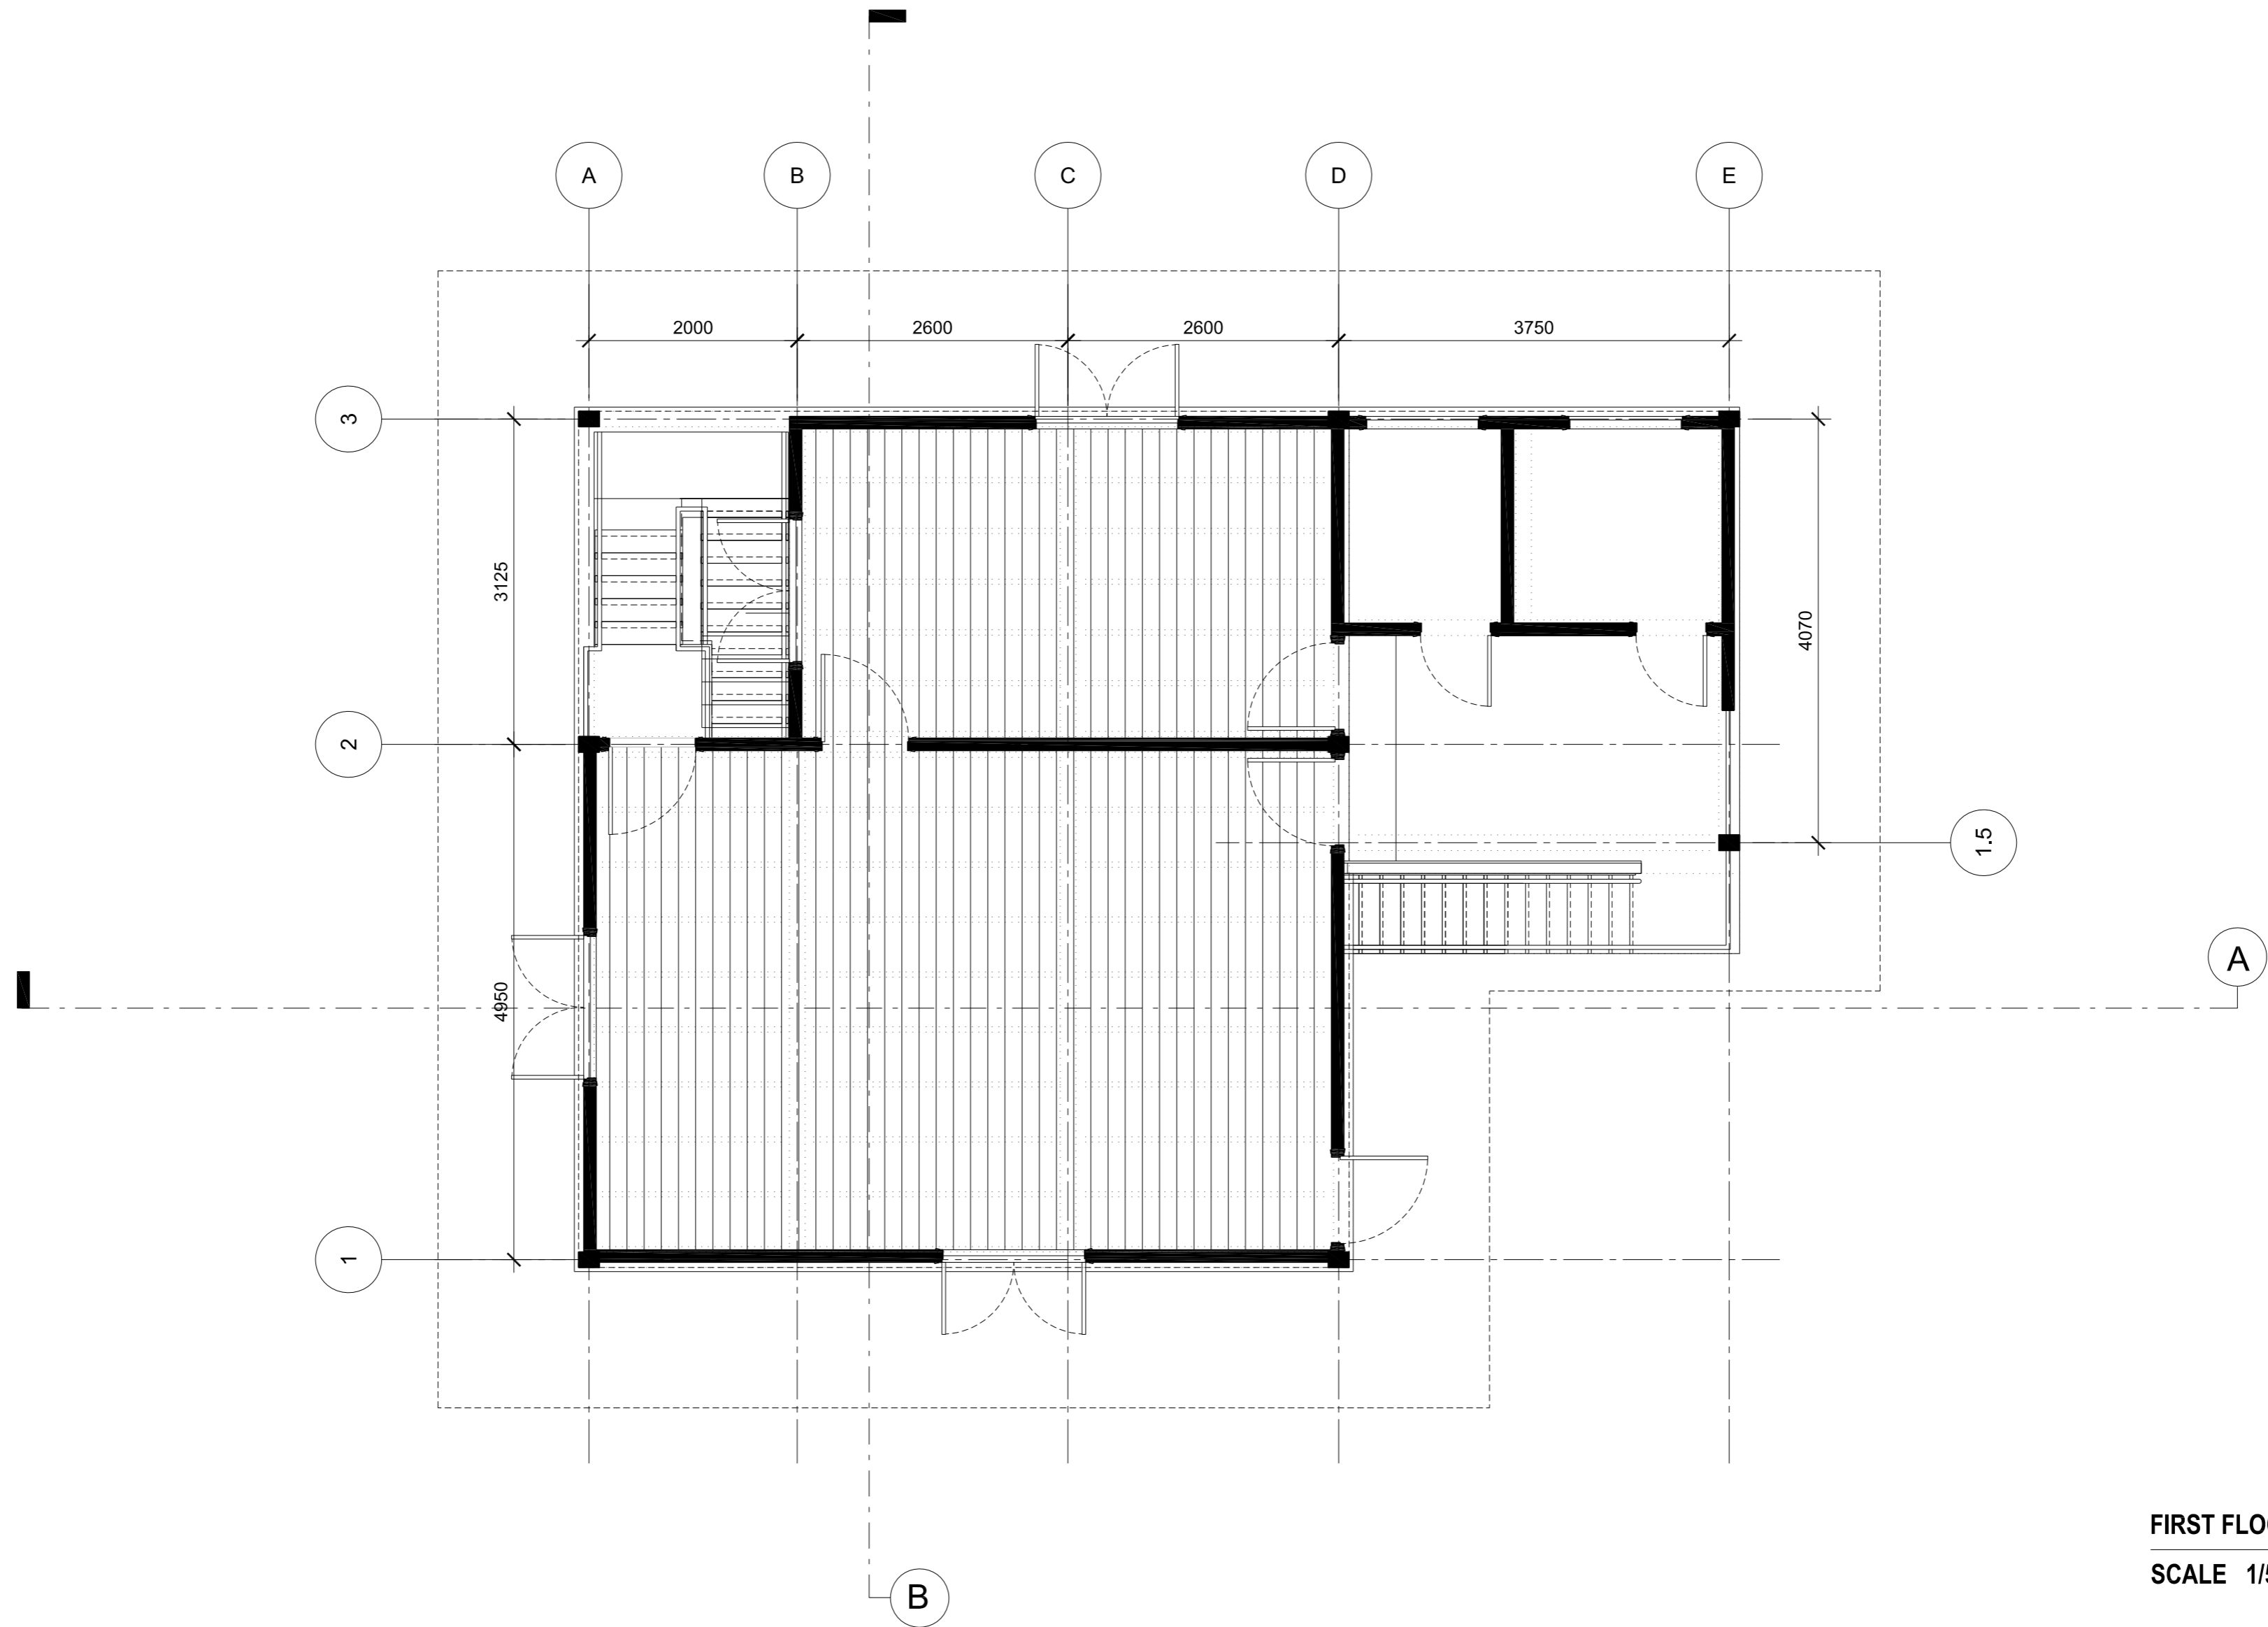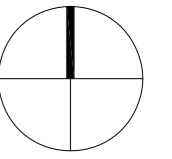

FIRST FLOOR PLAN
SCALE 1/50

3

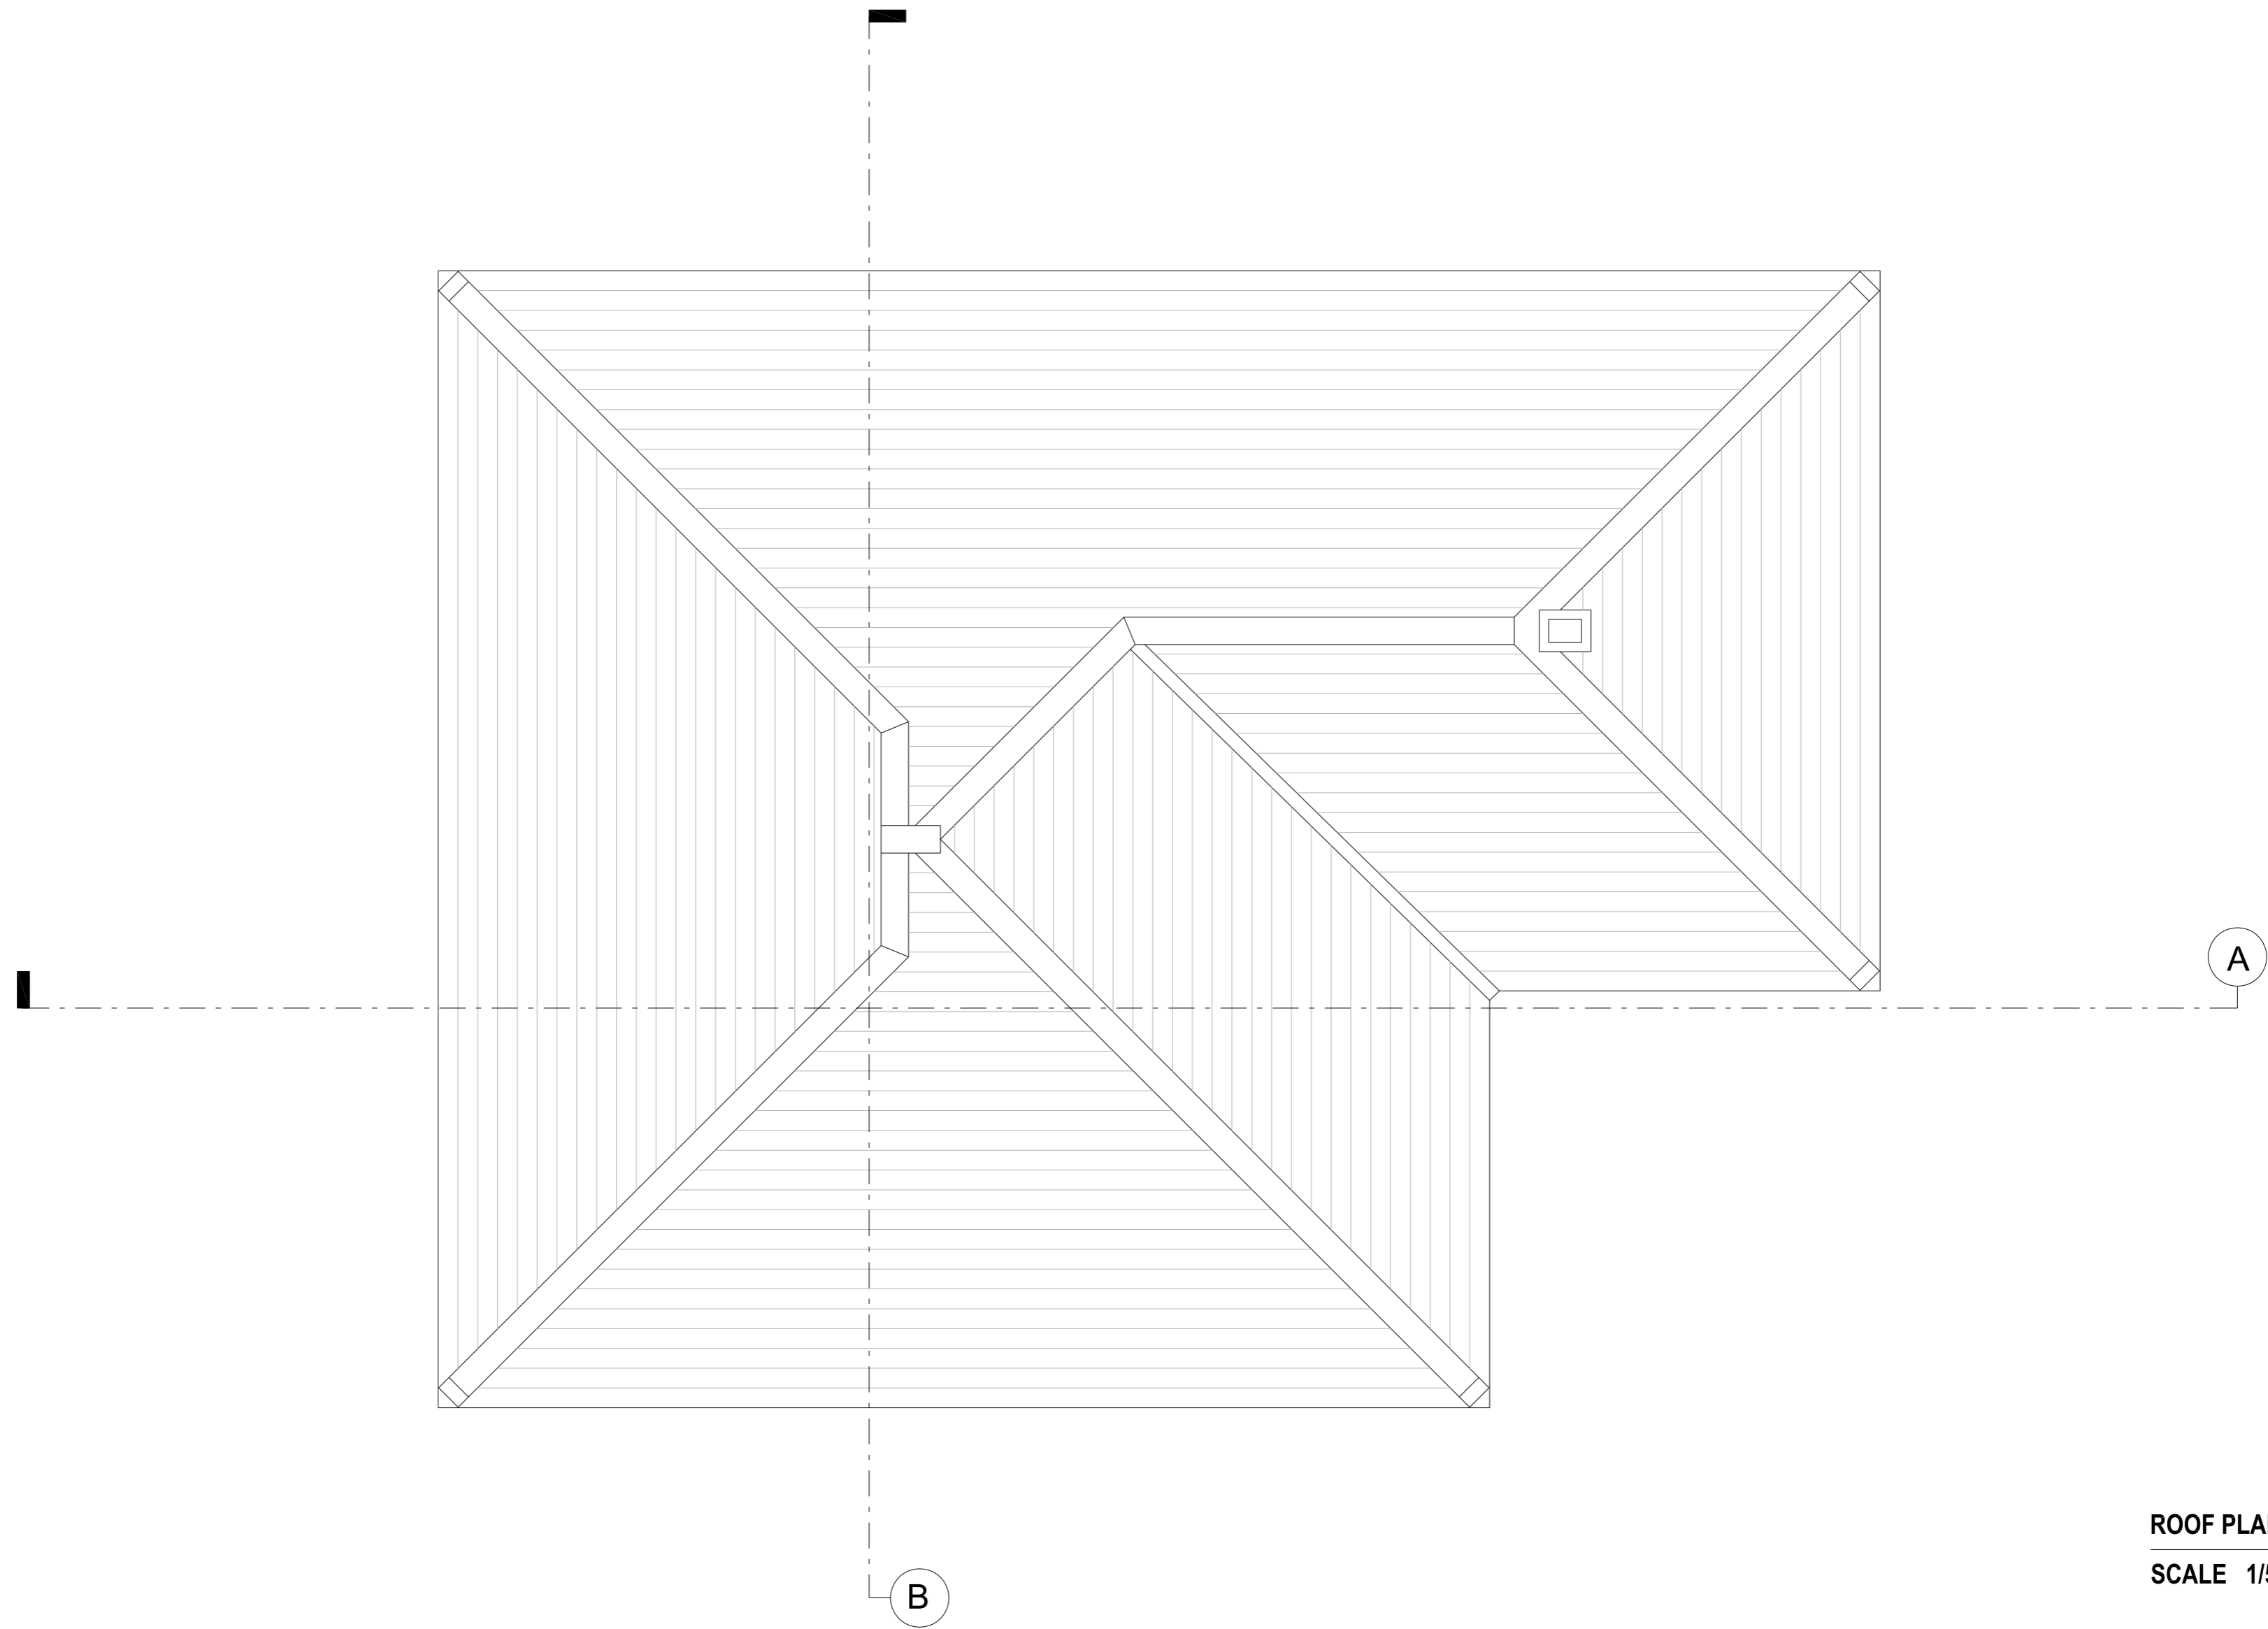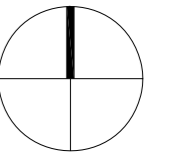

ROOF PLAN
SCALE 1/50



NORTH ELEVATION
SCALE 1/50


5




EAST ELEVATION
SCALE 1/50



SOUTH ELEVATION
SCALE 1/50

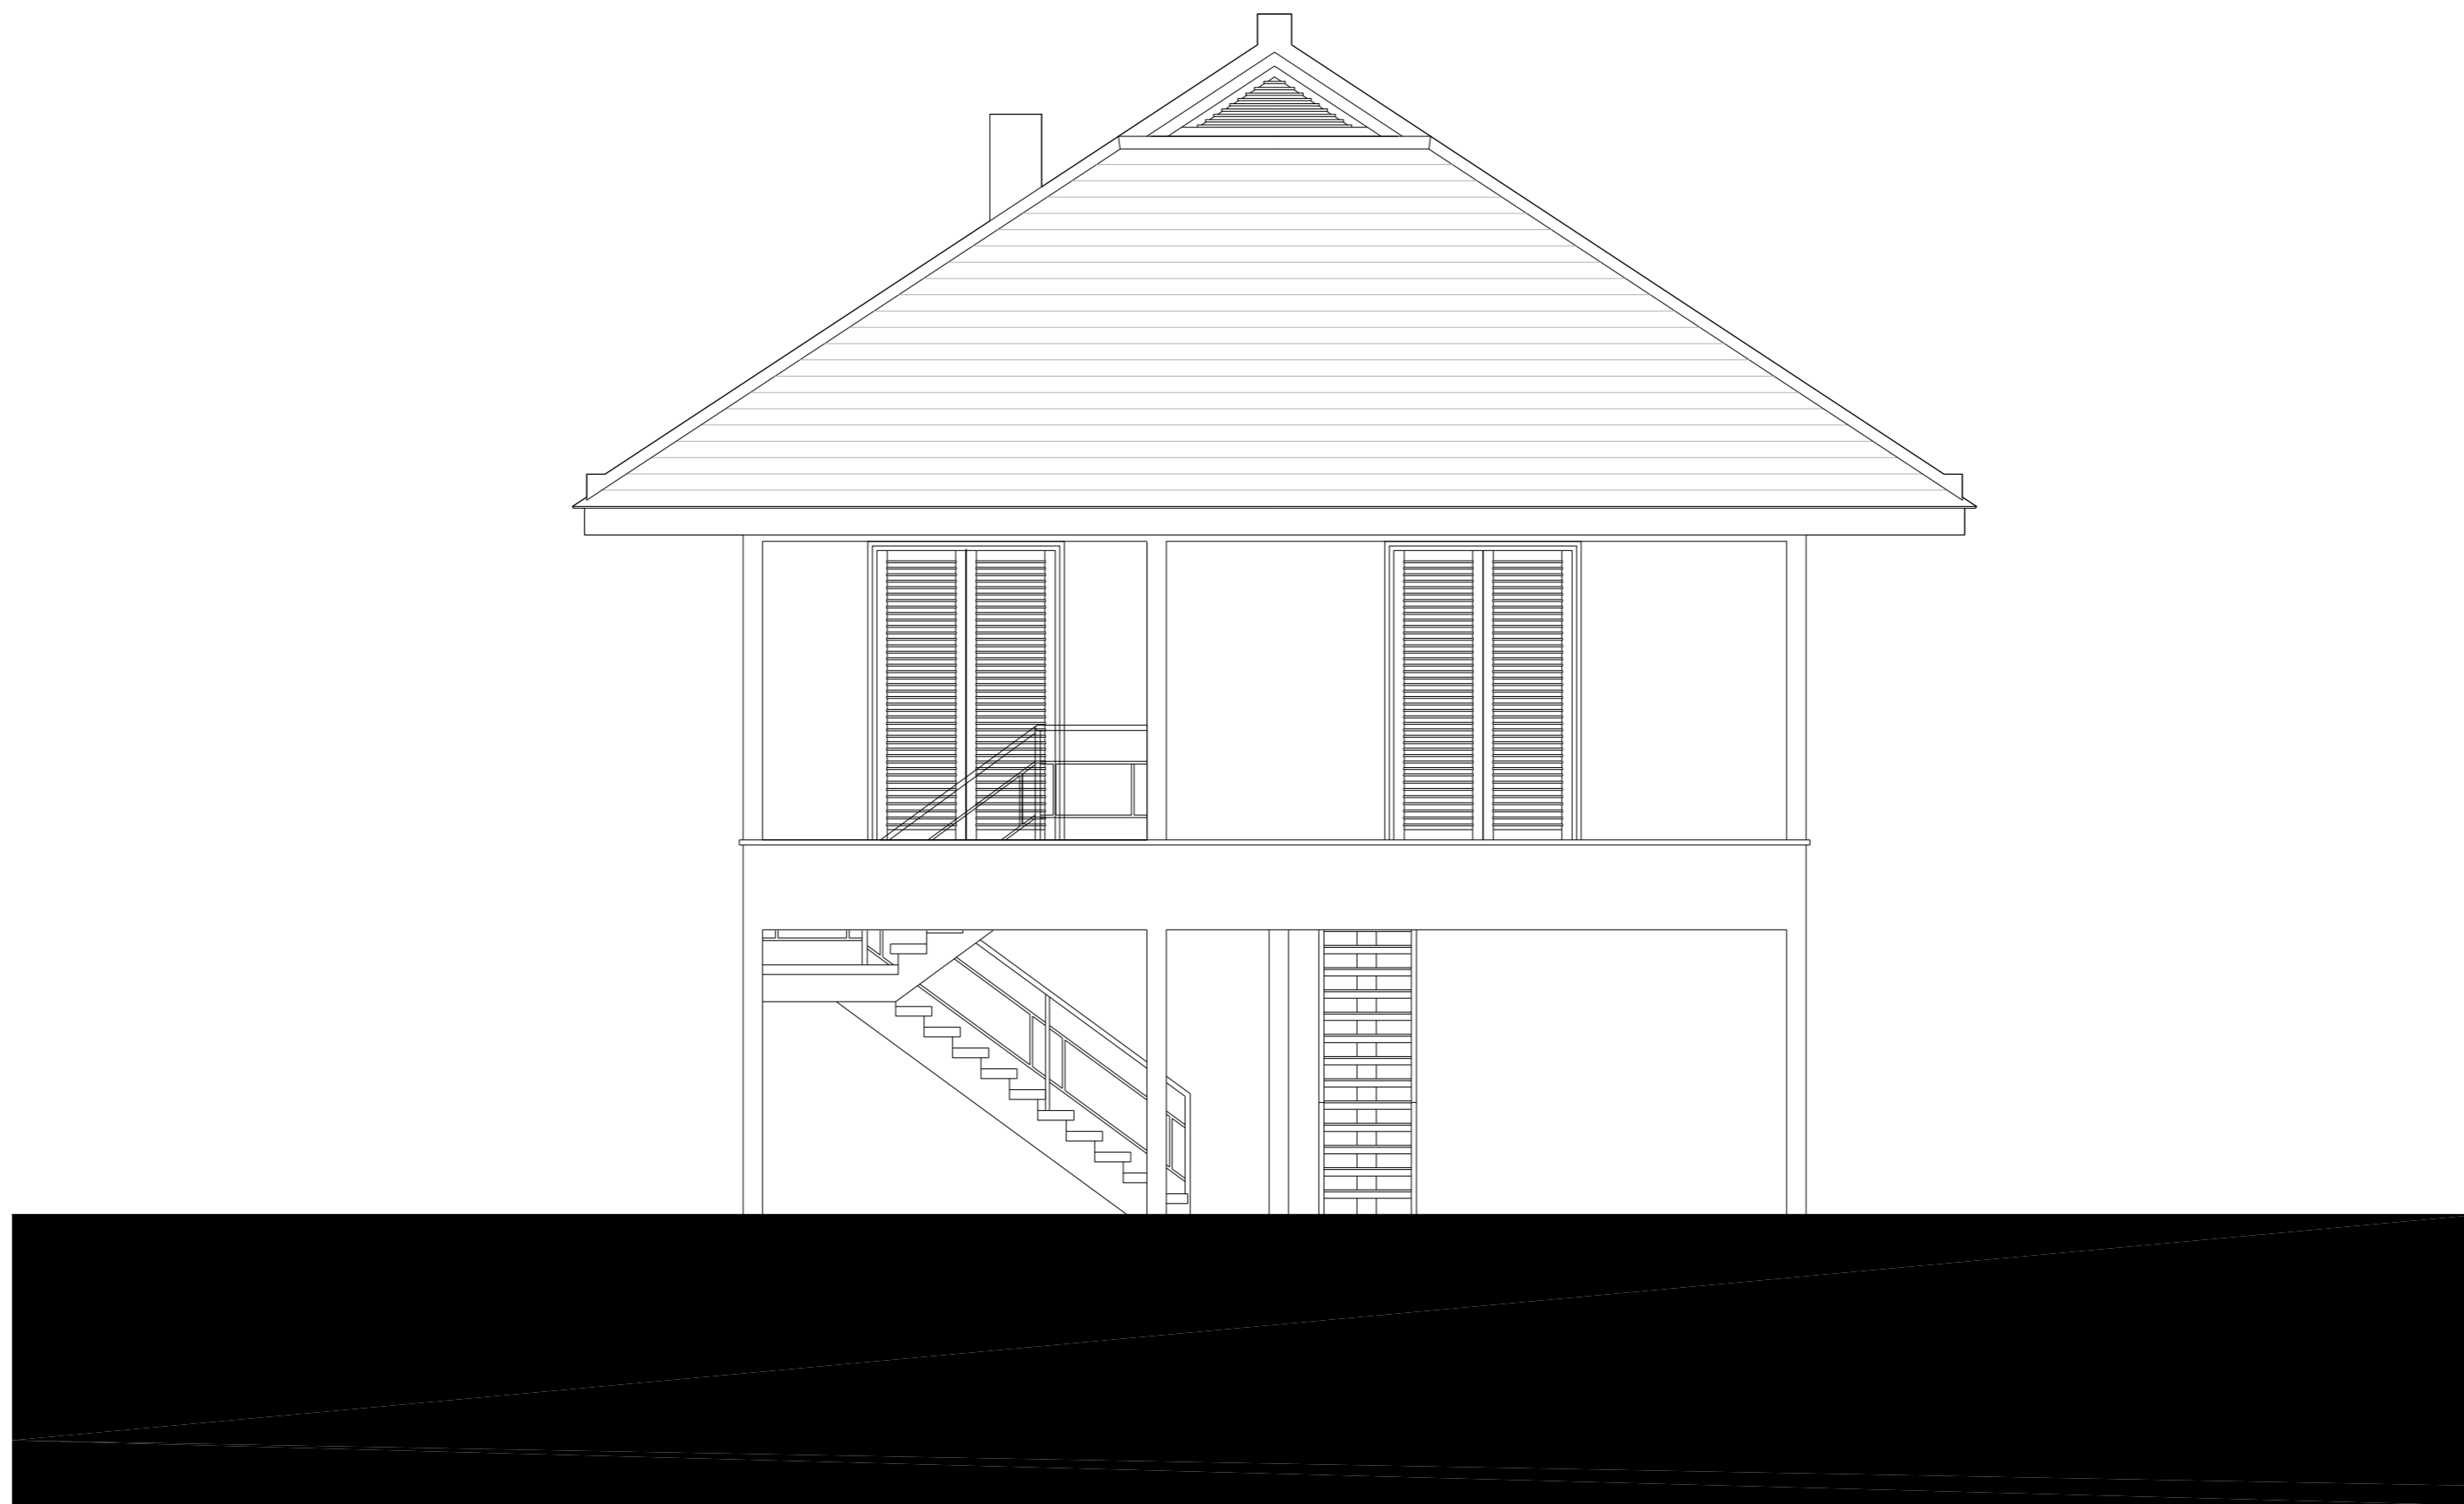

WEST ELEVATION
SCALE 1/50

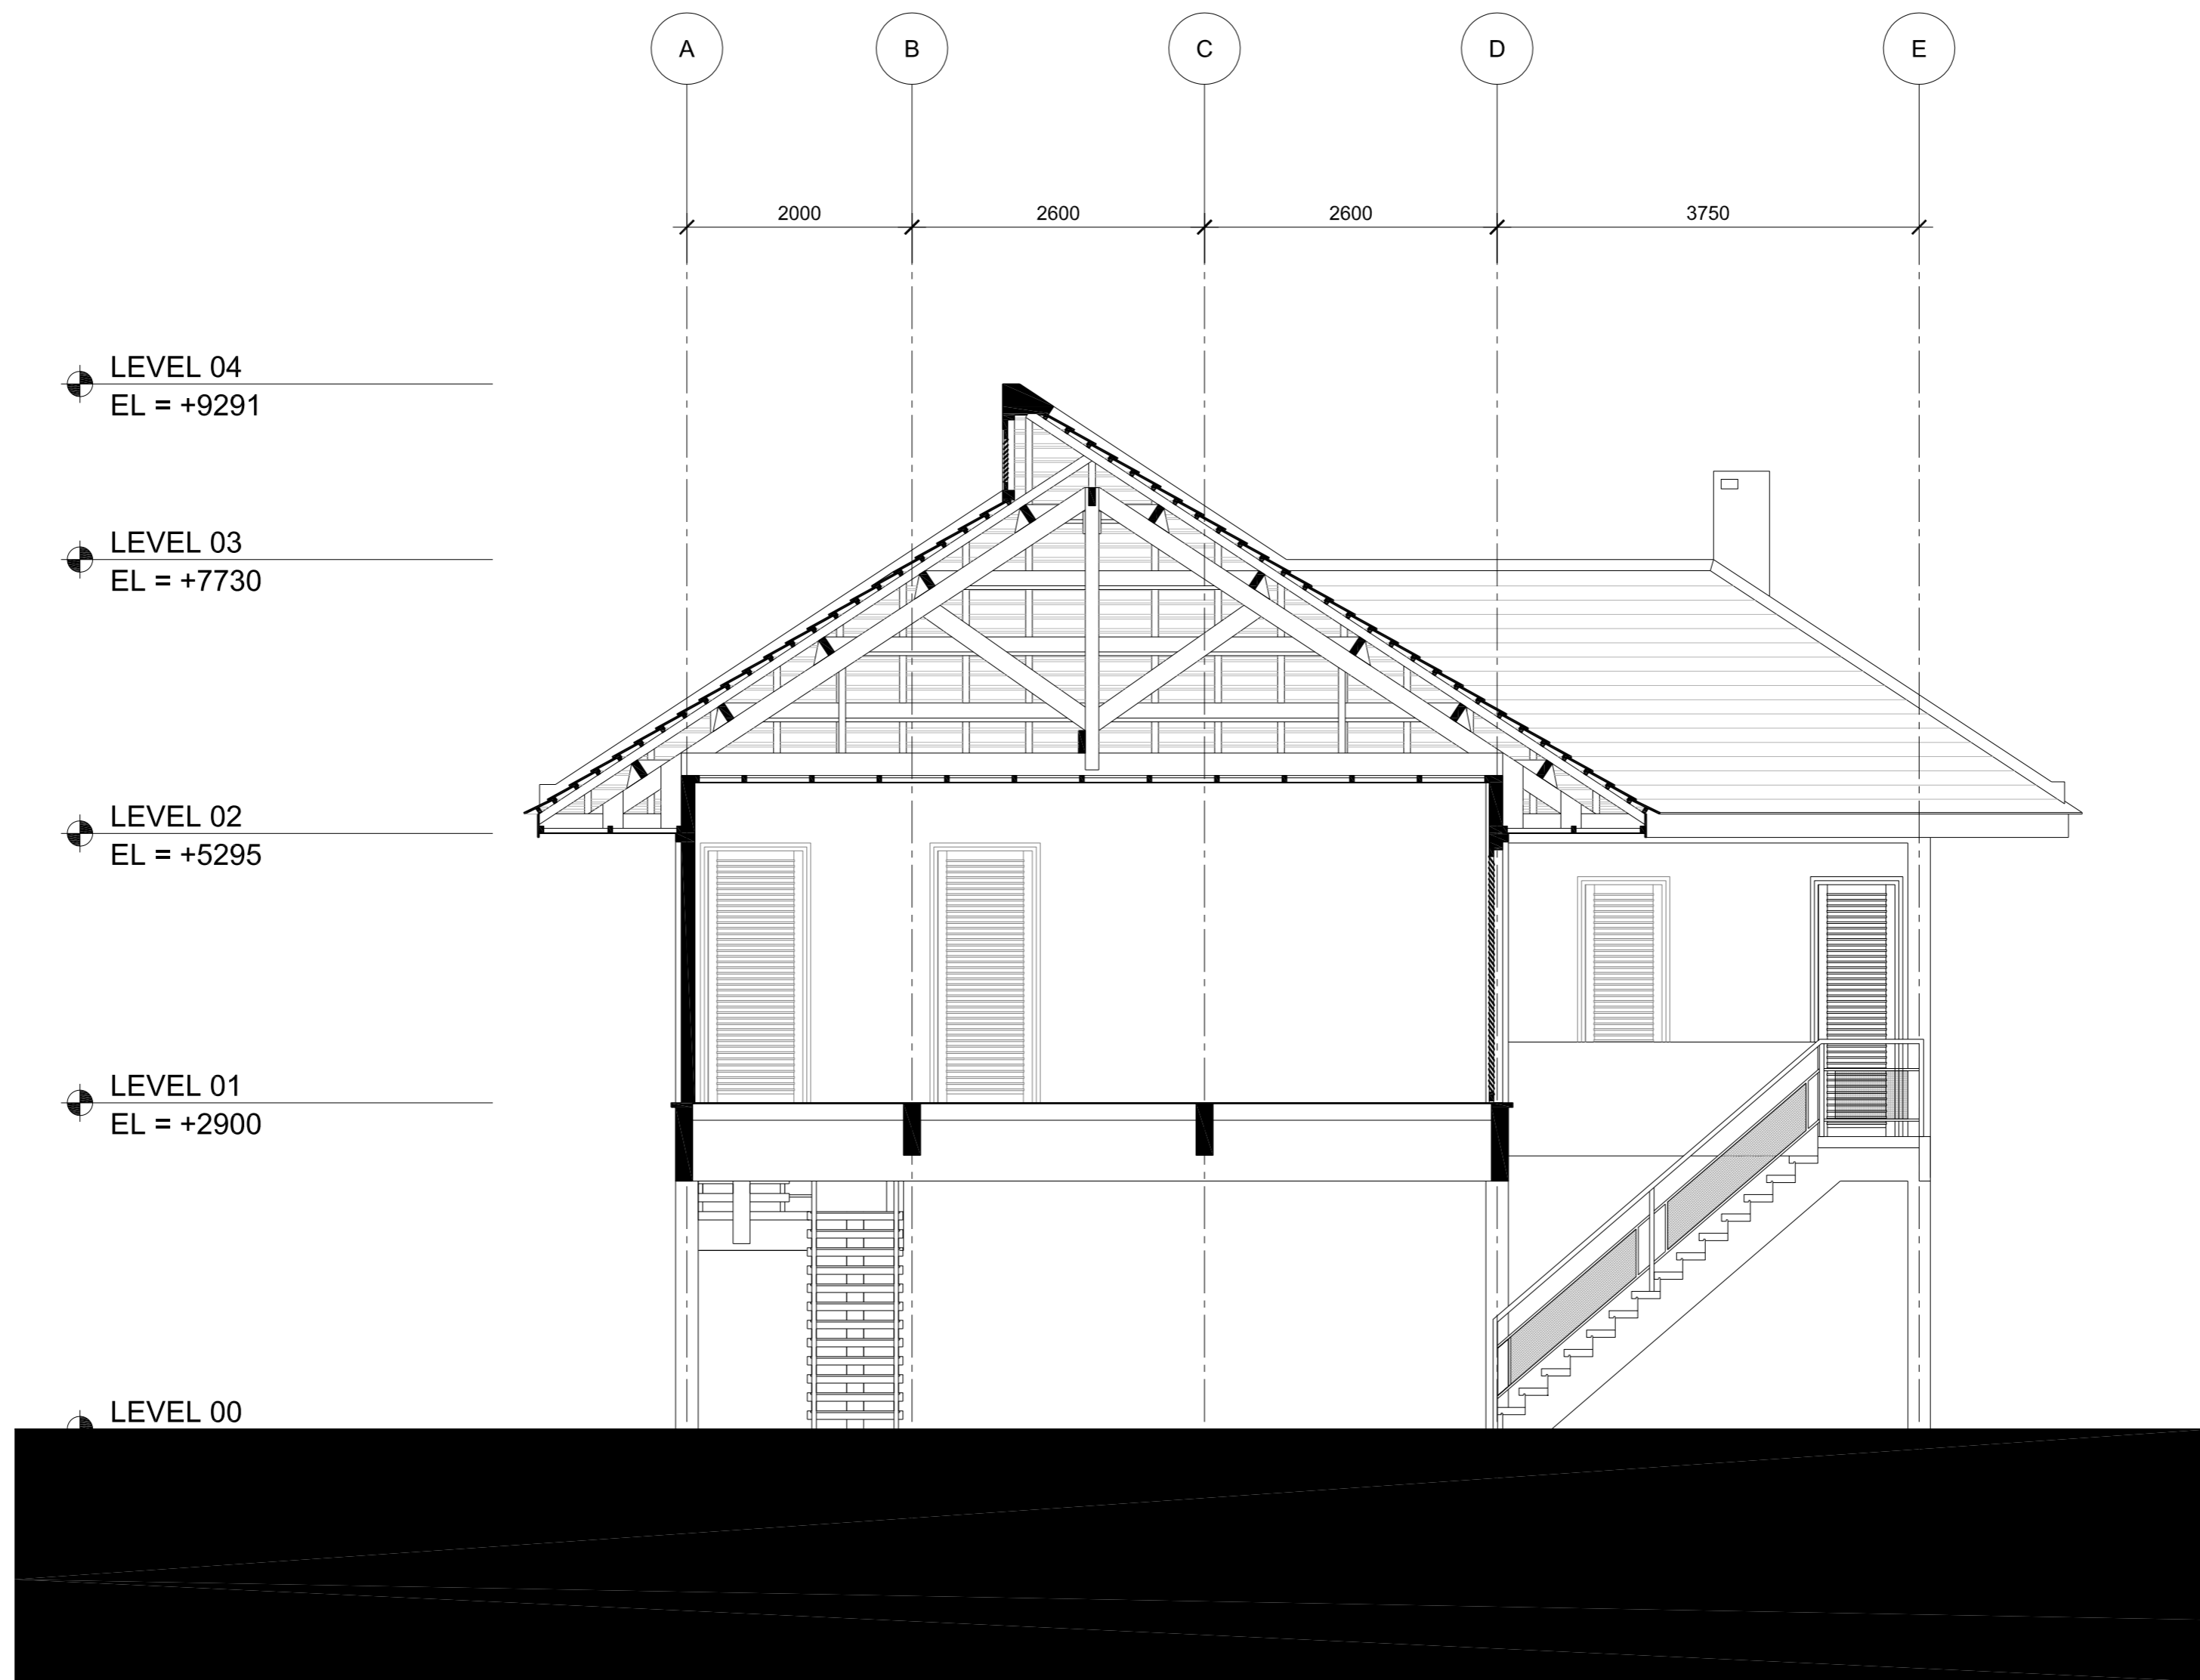

SECTION "AA"
SCALE 1/50

9

SECTIONS

SCALE 1/50


ONE HUNDRED HOUSES

2010



© 2009-2015. ALL RIGHTS RESERVED.

PHNOM PENH | INFO@VANNMOLYVANNPROJECT.ORG | WWW.VANNMOLYVANNPROJECT.ORG

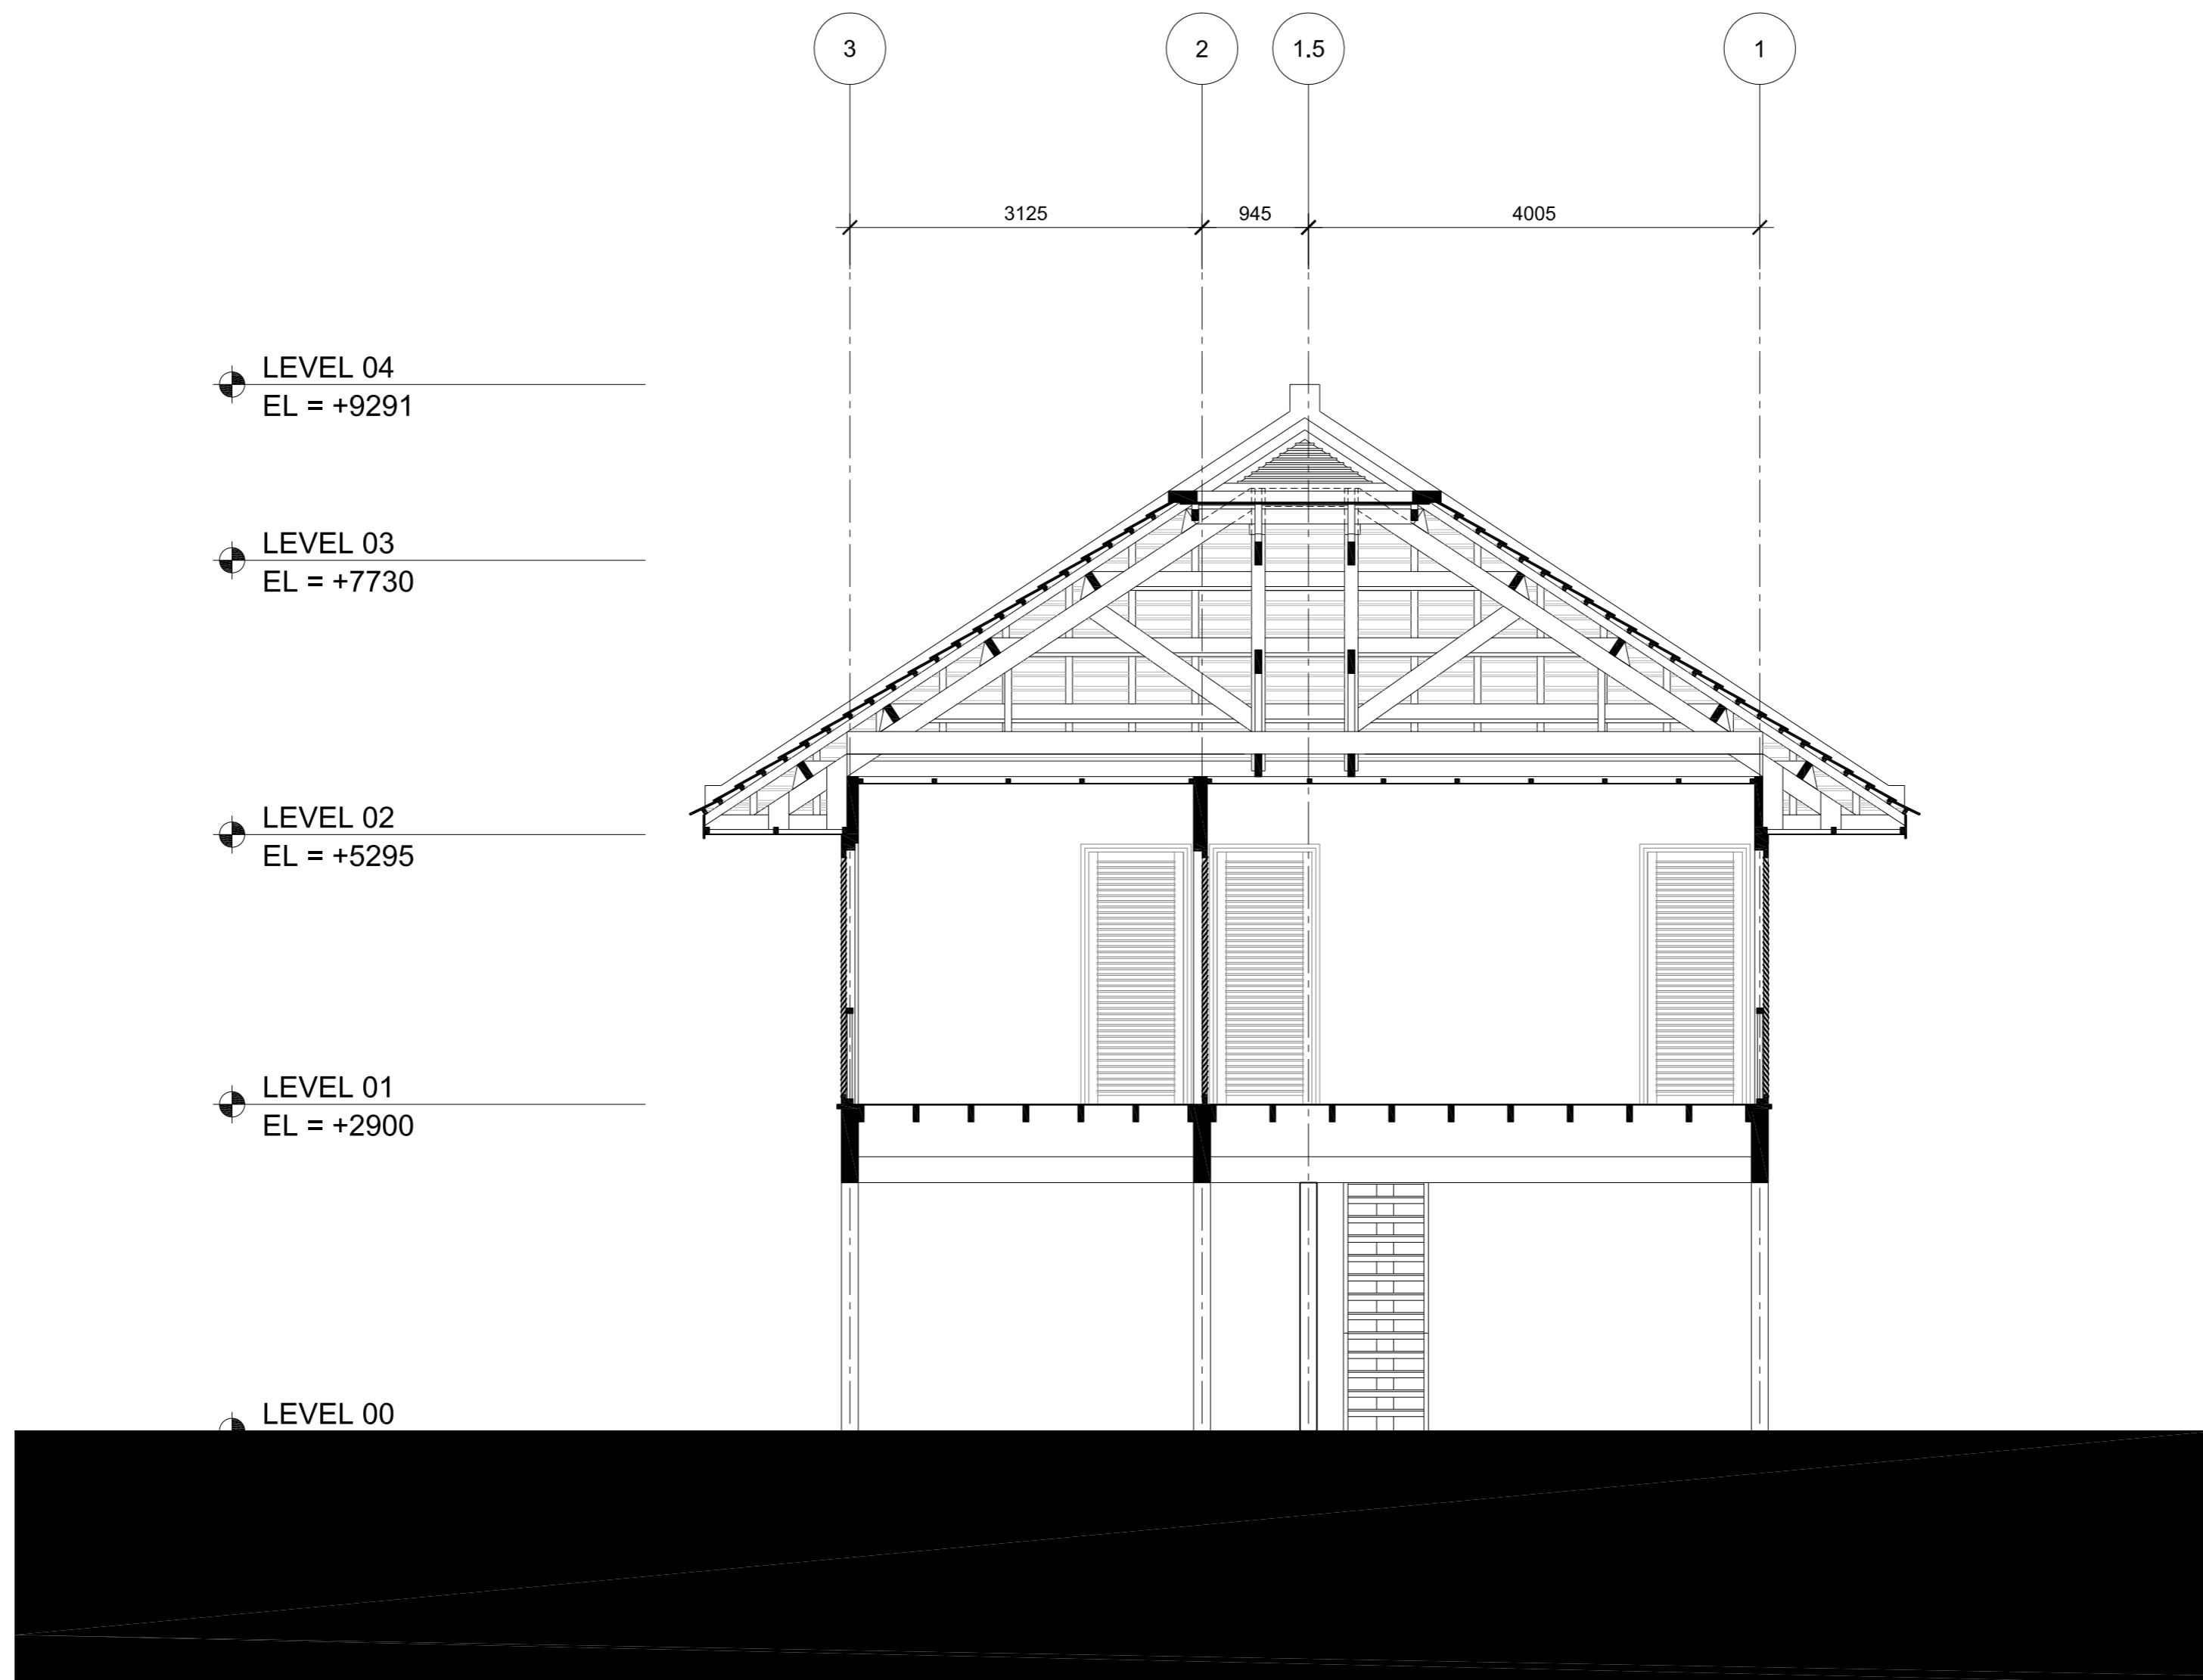

SECTION "BB"
SCALE 1/50



គម្រោង វណ្ណ ម៉ូលី វណ្ណ
THE VANN MOLYVANN PROJECT

INFO@VANNMOLYVANNPROJECT.ORG | WWW.VANNMOLYVANNPROJECT.ORG